




THE CITY OF WINNIPEG

WATER AND WASTE DEPARTMENT


BID OPPORTUNITY NO. 975-2016

2017 Outfall Renewal/ Rehabilitation Program


DRAWING NO.	TITLE
COW	KGS
	COVER SHEET
LD-7986	C01 BISHOP GRANDIN BLVD. OUTFALL (RR-21) PLAN AND PROFILE S-MA50011568
LD-7987	C02 MARION STREET OUTFALL (RR-51) PLAN AND PROFILE S-MA50008337
LD-7988	C03 PRITCHARD AVENUE OUTFALL (RR-75) PLAN AND PROFILE S-MA00017936
LD-7989	C04 RIDGEDALE AVENUE OUTFALL (AS-26) PLAN AND PROFILE S-MA60003854
LD-7990	C05 ASSINIBOINE PARK OUTFALL (AS-43) PLAN AND PROFILE S-MA60003874
LD-7991	C06 CORNISH AVENUE OUTFALL (AS-86B) PLAN AND PROFILE S-MA20013630
LD-7992	C07 SADLER AVENUE OUTFALL (SE-44) PLAN AND PROFILE S-MA50014373
LD-7993	C08 MISCELLANEOUS DETAILS

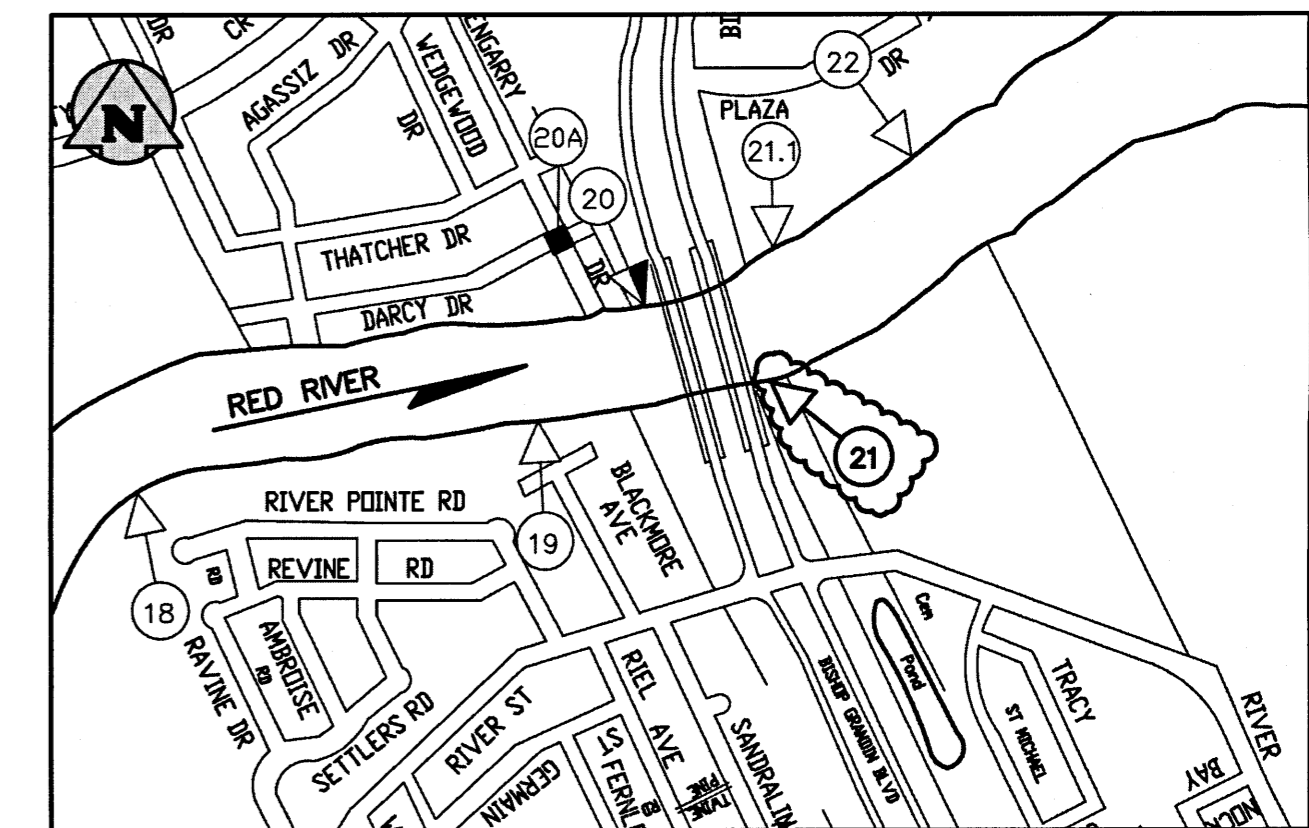


BISHOP GRANDIN BLVD. OUTFALL (RR-21)

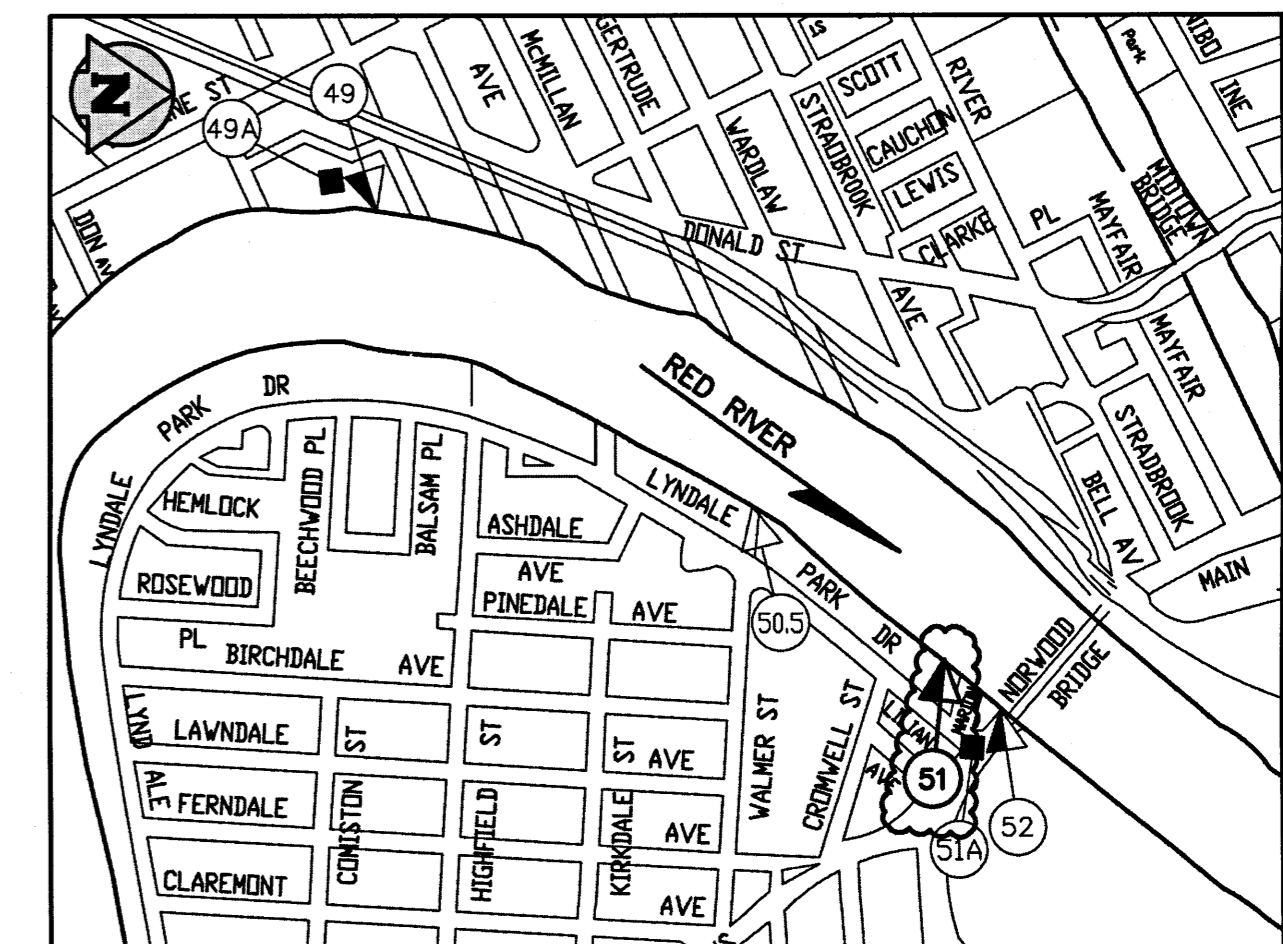


MARION STREET OUTFALL (RR-51)

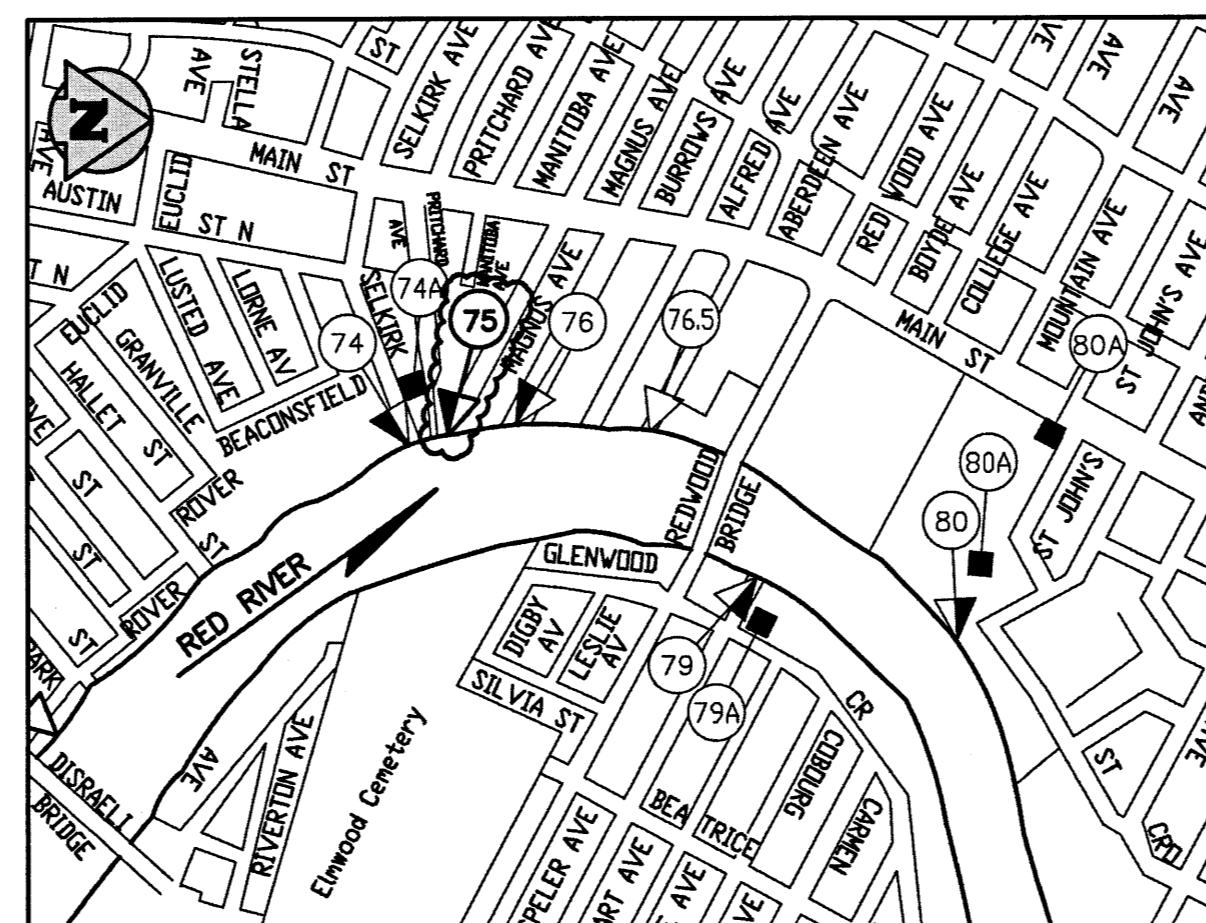


PRITCHARD AVENUE OUTFALL (RR-75)

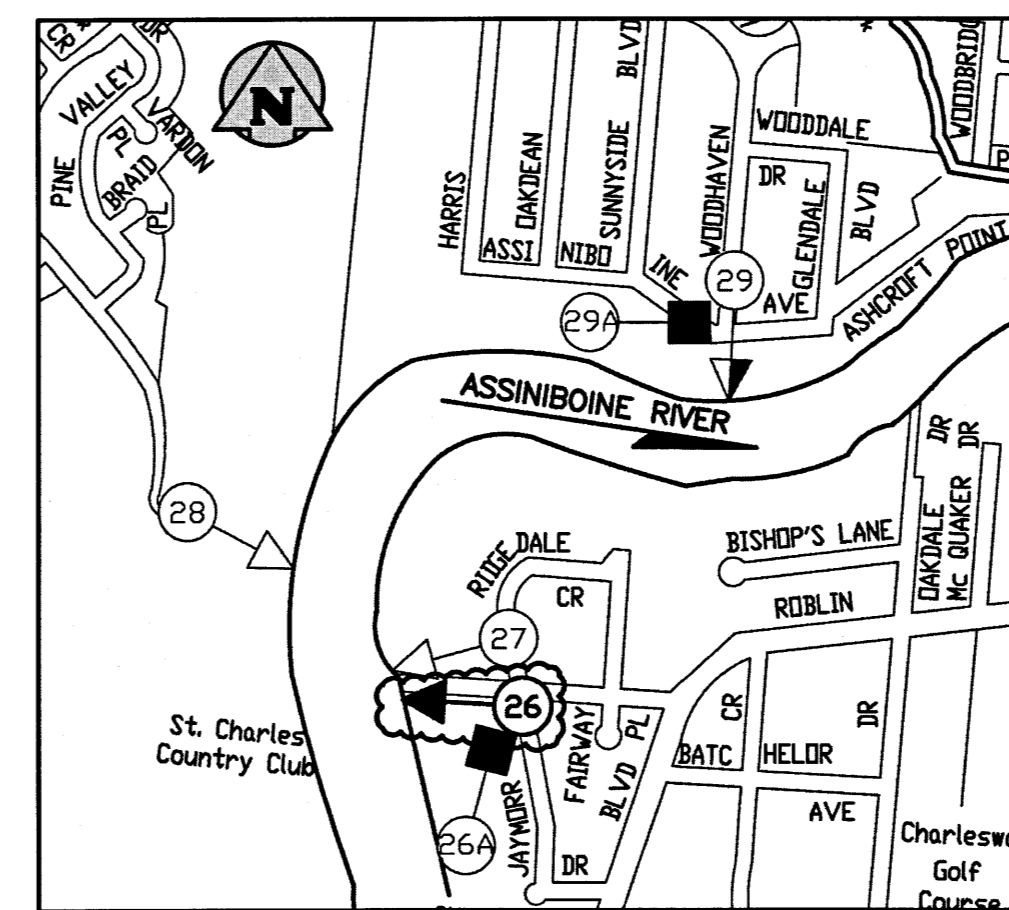


RIDGEDALE OUTFALL (AS-26)

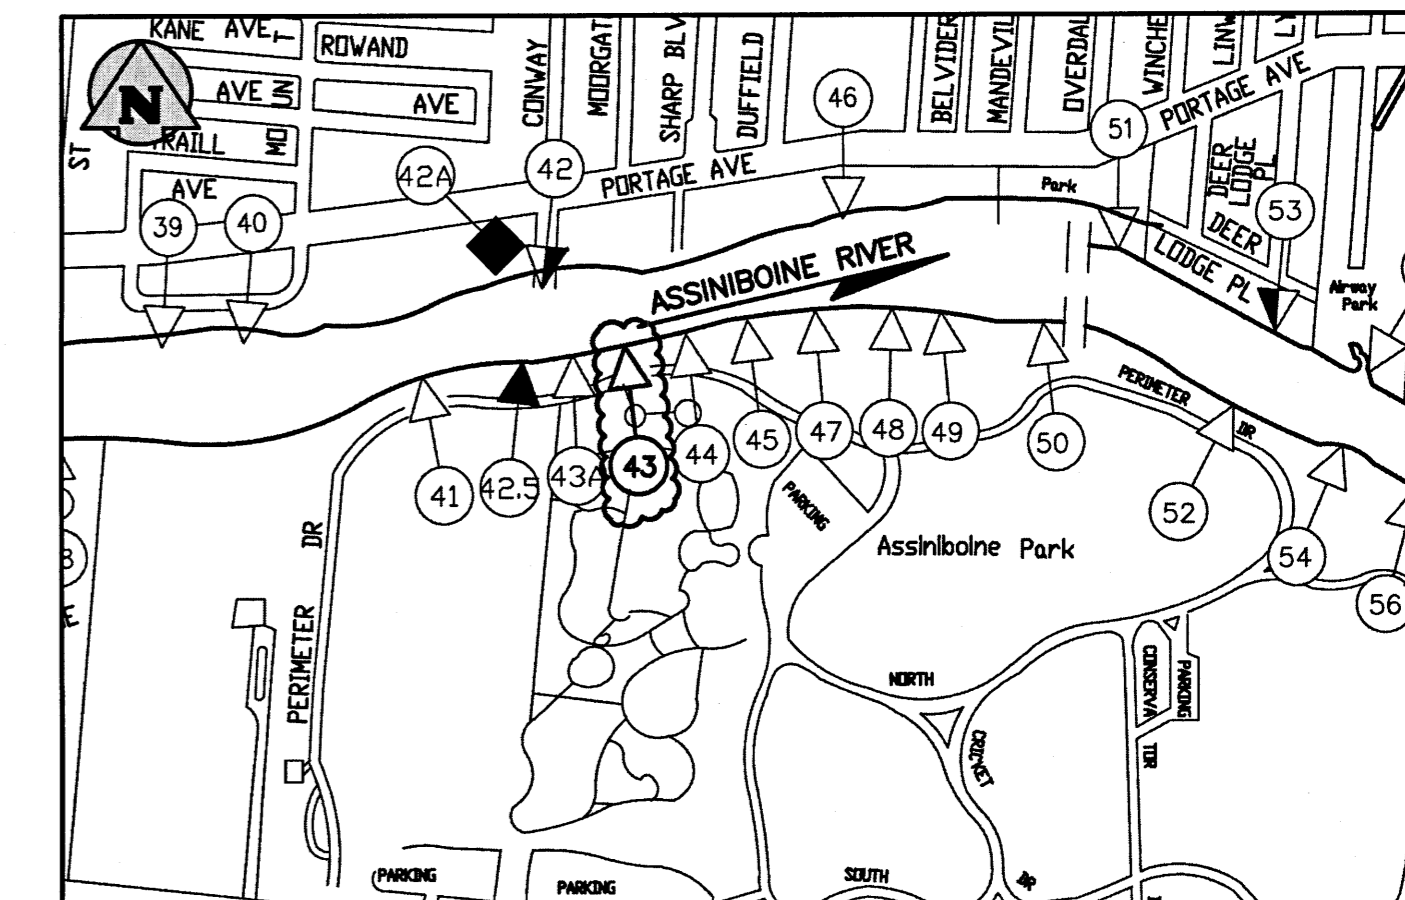

ASSINIBOINE PARK OUTFALL (AS-43)

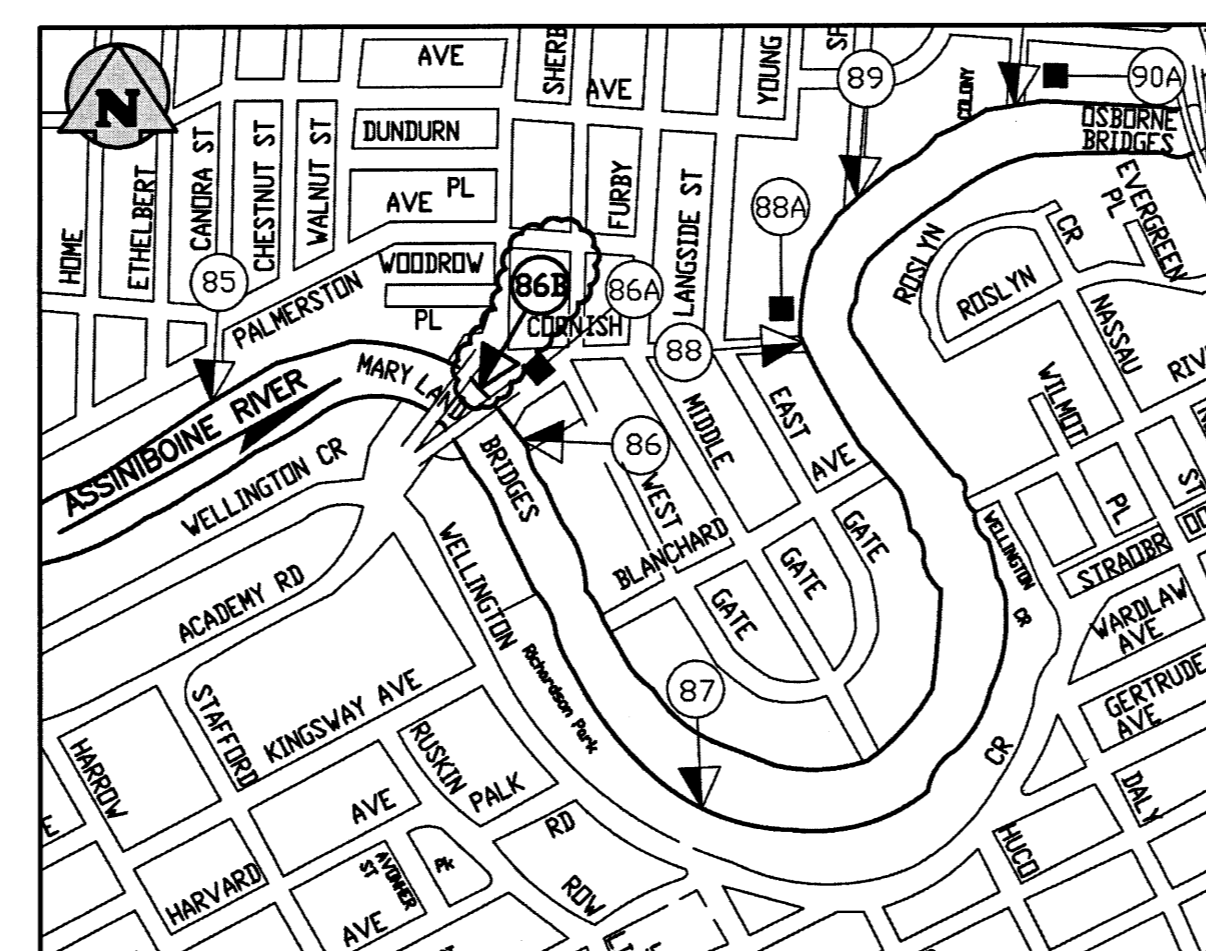

CORNISH AVENUE OUTFALL (86 B)

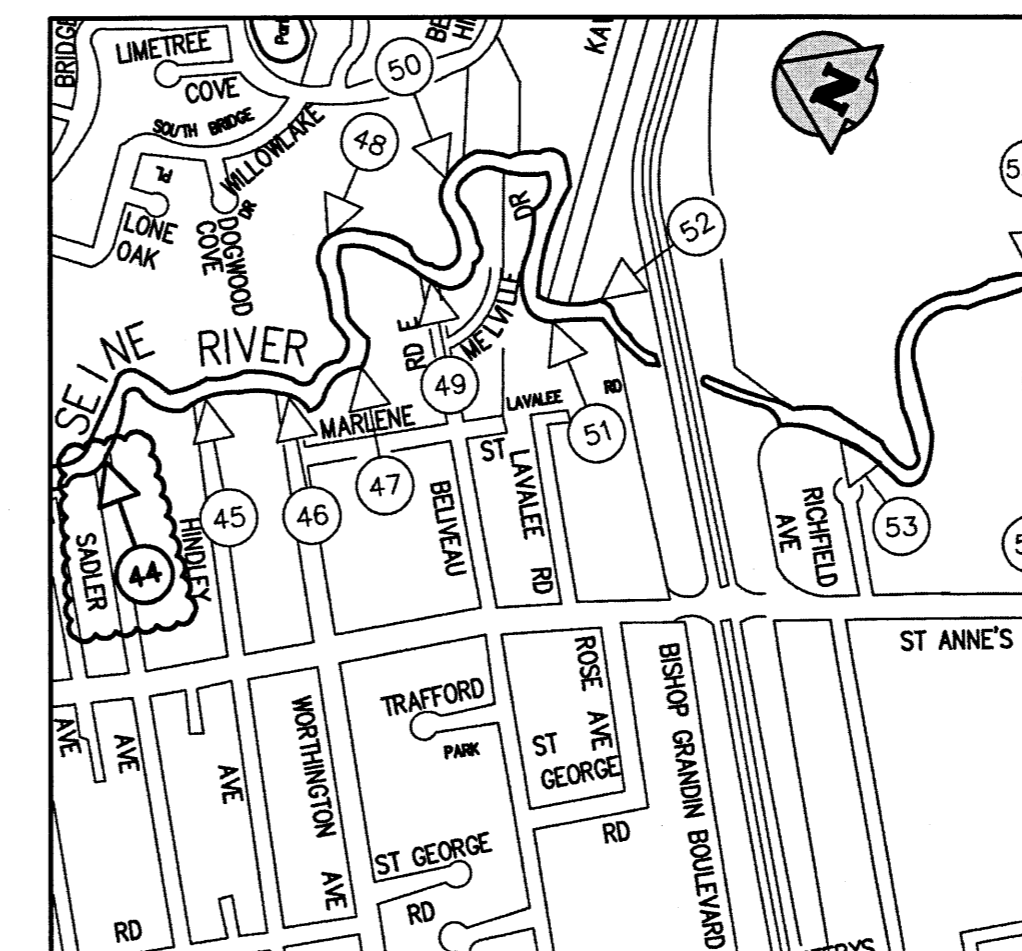

SADLER AVENUE OUTFALL (SE-44)

LEGEND:

	EXISTING	NEW
LAND DRAINAGE (LDS)	33	33
COMBINED SEWER OVERFLOW (CS)	58	58
WASTEWATER OVERFLOW (WWS)	34	34
LIFT STATION	34	34



RELEASED FOR CONSTRUCTION BY:

WATER & WASTE DEPARTMENT PROJECT ENGINEER

DATE: Nov 4/16