

APPENDIX B – BALDRY CREEK SITE PLAN

Site Plan

Discharge Pipe Details



CITY OF WINNIPEG
DUCARNE AND BALDRY CREEK FLOOD PROTECTION WORKS
BALDRY CREEK DISCHARGE LINES PLAN
Drawing D-3

LOCATION APPROVED UNDERGROUND STRUCTURES

NOTE: LOCATION OF UNDERGROUND STRUCTURES AS SHOWN ARE BASED ON THE BEST AVAILABLE INFORMATION. ALL EXISTING UTILITIES ARE SHOWN ON THIS DRAWING. LOCATIONS ARE EXACT. CONSTRUCTION OF SERVICES MUST BE OBTAINED FROM THE INDIVIDUAL UTILITIES BEFORE PROCEEDING WITH CONSTRUCTION.

NO.	ISSUED FOR CONSTRUCTION	ISSUED BY	DATE
0	ISSUED FOR CONSTRUCTION	KMB	11/02/18
0	REVISIONS		

AECOM		DESIGNED BY JT		CHECKED BY	
DRAWN BY KMB		APPROVED BY		DATE	
HOR. SCALE 1:100		VERT. SCALE		DATE	
RELASED FOR CONSTRUCTION		DATE		DATE	

PROFESSIONAL'S SEAL

REGISTERED PROFESSIONAL ENGINEER

Feb 18, 2011

A. NAGY

CONSULTANT DRAWING NO. 60196297-01-C-101-R0X.dwg

THE CITY OF WINNIPEG

WATER AND WASTE DEPARTMENT

CITY OF WINNIPEG

DUCHARME AND BALDREY CREEK FLOOD PROTECTION WORKS



BALDREY CREEK DISCHARGE LINES SECTION AND DETAILS

SHEET 4 OF 4

DRAWING NUMBER

D-4

REV 0

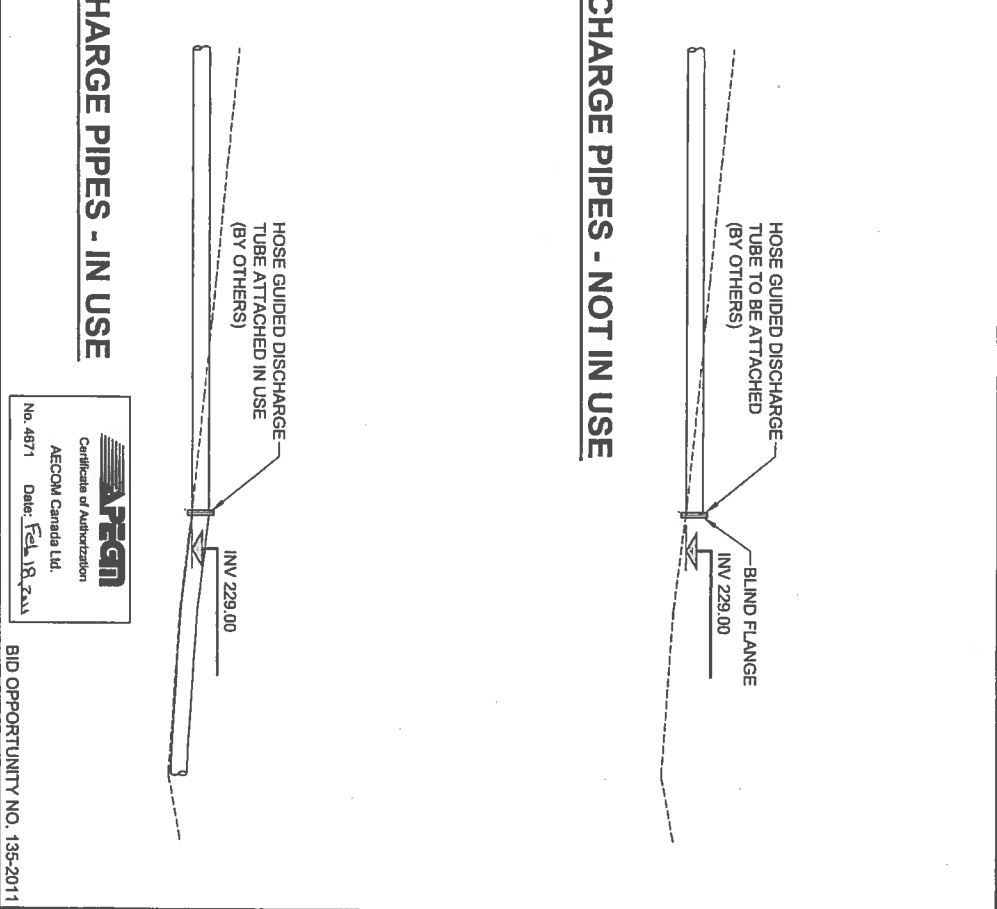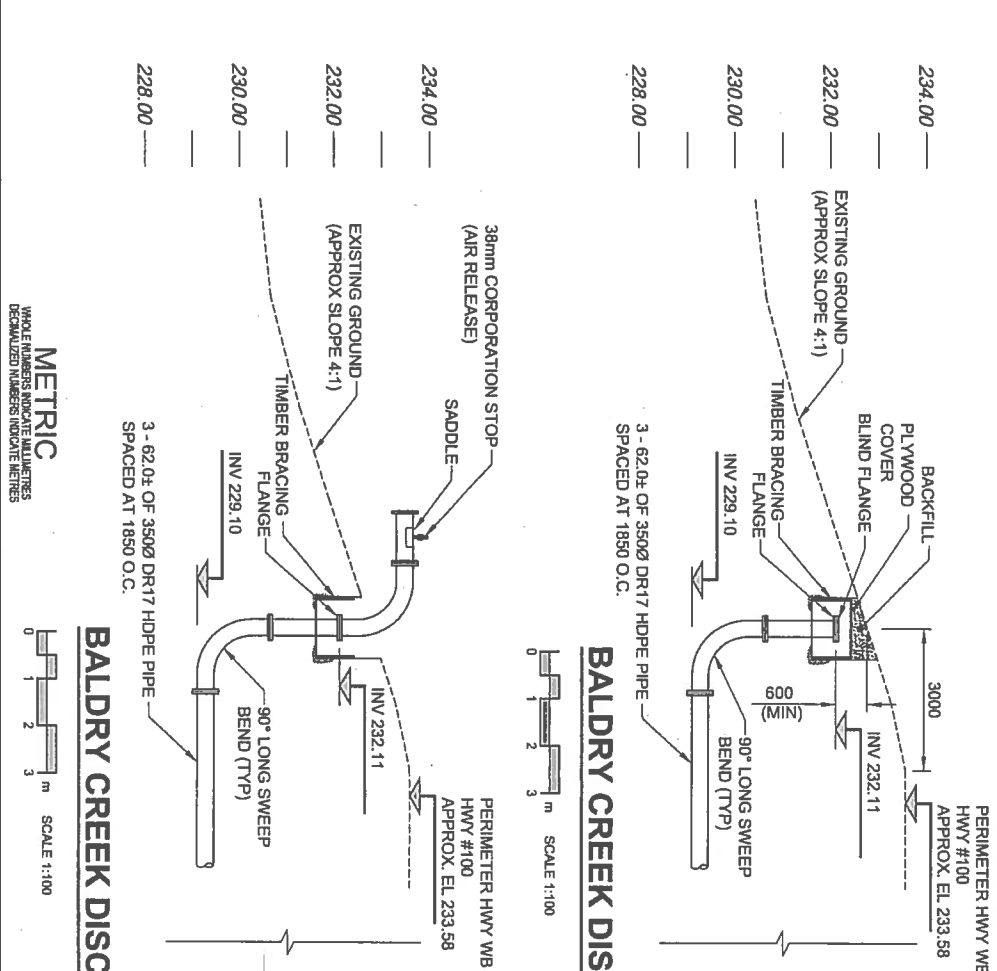

BID OPPORTUNITY NO. 135-2011