




# CITY OF WINNIPEG

## ROSEHILL PARK FITNESS PATH

### KEY PLAN

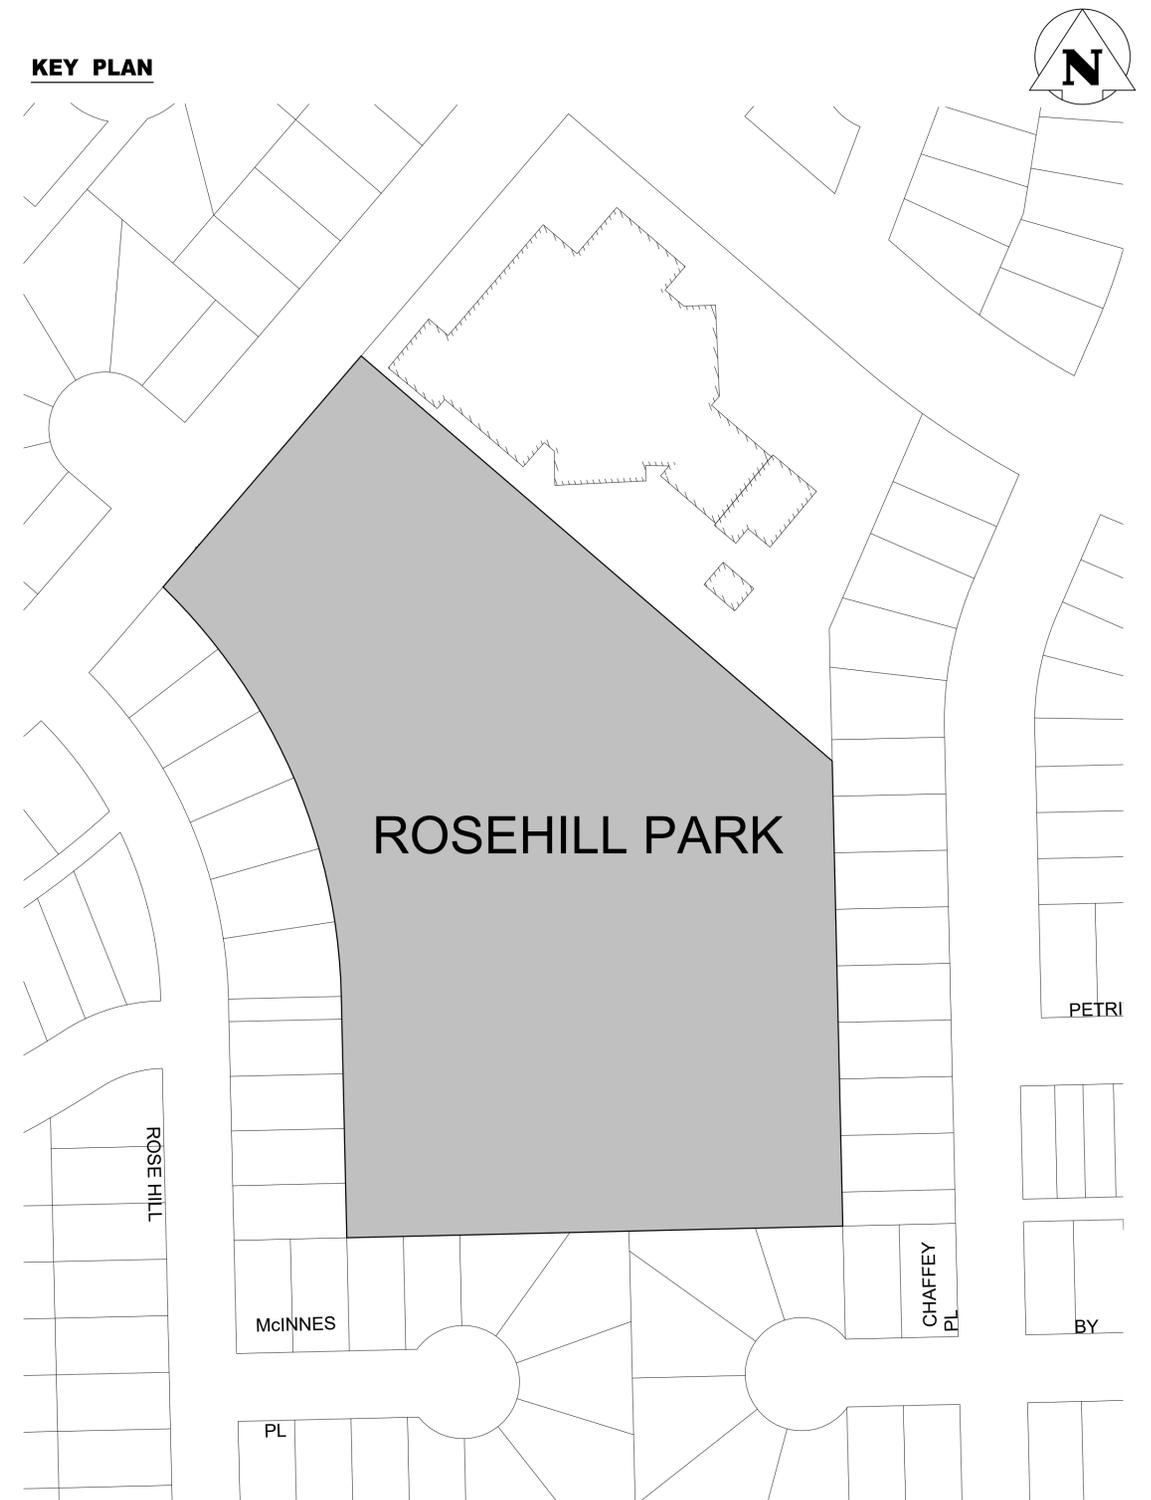

### DRAWING INDEX

R-28D1	COVER SHEET AND LOCATION PLAN
R-28D2	ROSEHILL PARK - GRADING AND DRAINAGE PLAN SOCCER FIELD
R-28D3	ROSEHILL PARK - GRADING AND DRAINAGE PLAN BASEBALL FIELD
R-28D4	ROSEHILL PARK - HORIZONTAL AND VERTICAL ALIGNMENT - STA 1+000 TO STA 1+060
R-28D5	ROSEHILL PARK - HORIZONTAL AND VERTICAL ALIGNMENT - STA 1+060 TO STA 1+210
R-28D6	ROSEHILL PARK - HORIZONTAL AND VERTICAL ALIGNMENT - STA 1+210 TO STA 1+350
R-28D7	ROSEHILL PARK - HORIZONTAL AND VERTICAL ALIGNMENT - STA 1+350 TO STA 1+418
R-28D8	ROSEHILL PARK - HORIZONTAL AND VERTICAL ALIGNMENT - STA 0+100 TO STA 0+189
R-28D9	ROSEHILL PARK - HORIZONTAL AND VERTICAL ALIGNMENT - STA 0+200 TO STA 0+212
R-28D10	ROSEHILL PARK - HORIZONTAL AND VERTICAL ALIGNMENT - STA 0+300 TO STA 0+341
R-28D11	ROSEHILL PARK - HORIZONTAL AND VERTICAL ALIGNMENT - STA 0+400 TO STA 0+438
R-28D12	ROSEHILL PARK - DETAIL PLAN

RELEASED FOR  
CONSTRUCTION BY: \_\_\_\_\_

DATE \_\_\_\_\_

<b>THE CITY OF WINNIPEG</b> PLANNING, PROPERTY & DEVELOPMENT DEPARTMENT	
<b>ROSEHILL PARK</b> <b>FITNESS PATH</b>	BID OPPORTUNITY NUMBER <b>298-2017</b>
ROSEHILL PARK - 186 GARTON AVE. COVER SHEET & LOCATION PLAN	SHEET <b>1</b> OF <b>12</b>
	CITY DRAWING NUMBER <b>R.28D1</b>

V:\Design\Branch\Projects\2016\_33\_Rosehill\_Paths\0300\_drawing\0305\_working\sheet\_files\ROSEHill - 01 - 2017.dwg 4/5/2017 7:56 AM