

No.	Date	Revision Notes
1.	2017.05.02	Issued for Construction

NOTES:

1. PROVIDE ELECTRIC INFLOOR HEATER IN THE HATCHED AREA. CONTROL FROM DDC SYSTEM.
2. PROVIDE NEW 42CCT, 120/208V, 3ø 4W PANEL TO REPLACE THE EXISTING SINGLE PHASE PANEL. WIRE AND CONNECT ANY EXISTING BRANCH CIRCUIT THAT MAY BE MAINTAINED TO NEW PANEL.
3. OUTLETS SHALL BE MOUNTED UNDER SHELVING.
4. REUSE EXISTING SECURITY PANEL TO FEED NEW AND EXISTING DEVICES.
5. REUSE EXISTING VIFOND FIRE ALARM PANEL TO FEED NEW AND EXISTING DEVICES.
6. PROVIDE A 750W CEILING MOUNT RADIANT HEATER PANEL MOUNTED IN DRYWALL CEILING. CONTROL FROM THERMOSTAT ON WALL.
7. ALL OUTLETS SHALL BE MOUNTED IN MILLWORK.
8. PROVIDE NEW FIRE ALARM DEVICES WIRE AND CONNECT TO EXISTING SYSTEM.
9. ALL OUTLETS IN PUBLIC AREA SHALL BE TAMPERPROOF.
10. PROVIDE NEW COMMUNICATION DEVICE, WIRE AND CONNECT TO EXISTING SYSTEM.
11. EXISTING FIRE ALARM DEVICE SHALL REMAIN AND BE MAINTAINED.
12. WIRE AND CONNECT DOOR OPERATOR AND TIE INTO CONTROLS.
13. ROUGH IN THE INDICATED DOORS FOR CARD ACCESS AND ELECTRIC STRIKES.
14. PROVIDE CAT6 CABLE FROM EACH LOCATION SHOWN TO NETWORK RACK WITH 2 FEET OF SLACK ON CAMERA END. LOCATIONS FOR CCTV COORDINATED WITH OWNER PRIOR TO ROUGH IN.
15. PROVIDE 2-20A DUPLEX RECEPTACLES FOR FIRE PLACES.
16. PROVIDE SMOKE DETECTOR AND TIE INTO ELEVATOR CONTROL HOMING.
17. PROVIDE 1/2" CONDUIT STUBED INTO CEILING SPACE IN THESE LOCATIONS FOR SECURITY (BY OWNER.)
18. PROVIDE DUPLEX RECEPTACLE AND DATA OUTLET FOR SIGN.



This drawing must not be scaled. The contractors shall verify all dimensions and other data on site prior to commencement of work. Discrepancies, errors, and omissions are to be reported to the Architect prior to proceeding with the Work.

Drawings and specifications as instruments of service are the property of the Architect; the copyright in the same being reserved to him.

No reproduction or revision to these drawings may be made without the permission of the Architect, and when made, must bear his name. All prints to be returned to the Architect upon request.

Project
 St. John's Library Renovation

Drawing
 MAIN LEVEL -
 POWER & SYSTEMS
 RENOVATION


Drawn By
 RIK
 Scale
 1:50

Reviewed By
 DG
 Drawing No.
EP2.1

Date
 2017.05.02

Project No.
 1503b

Revision No.

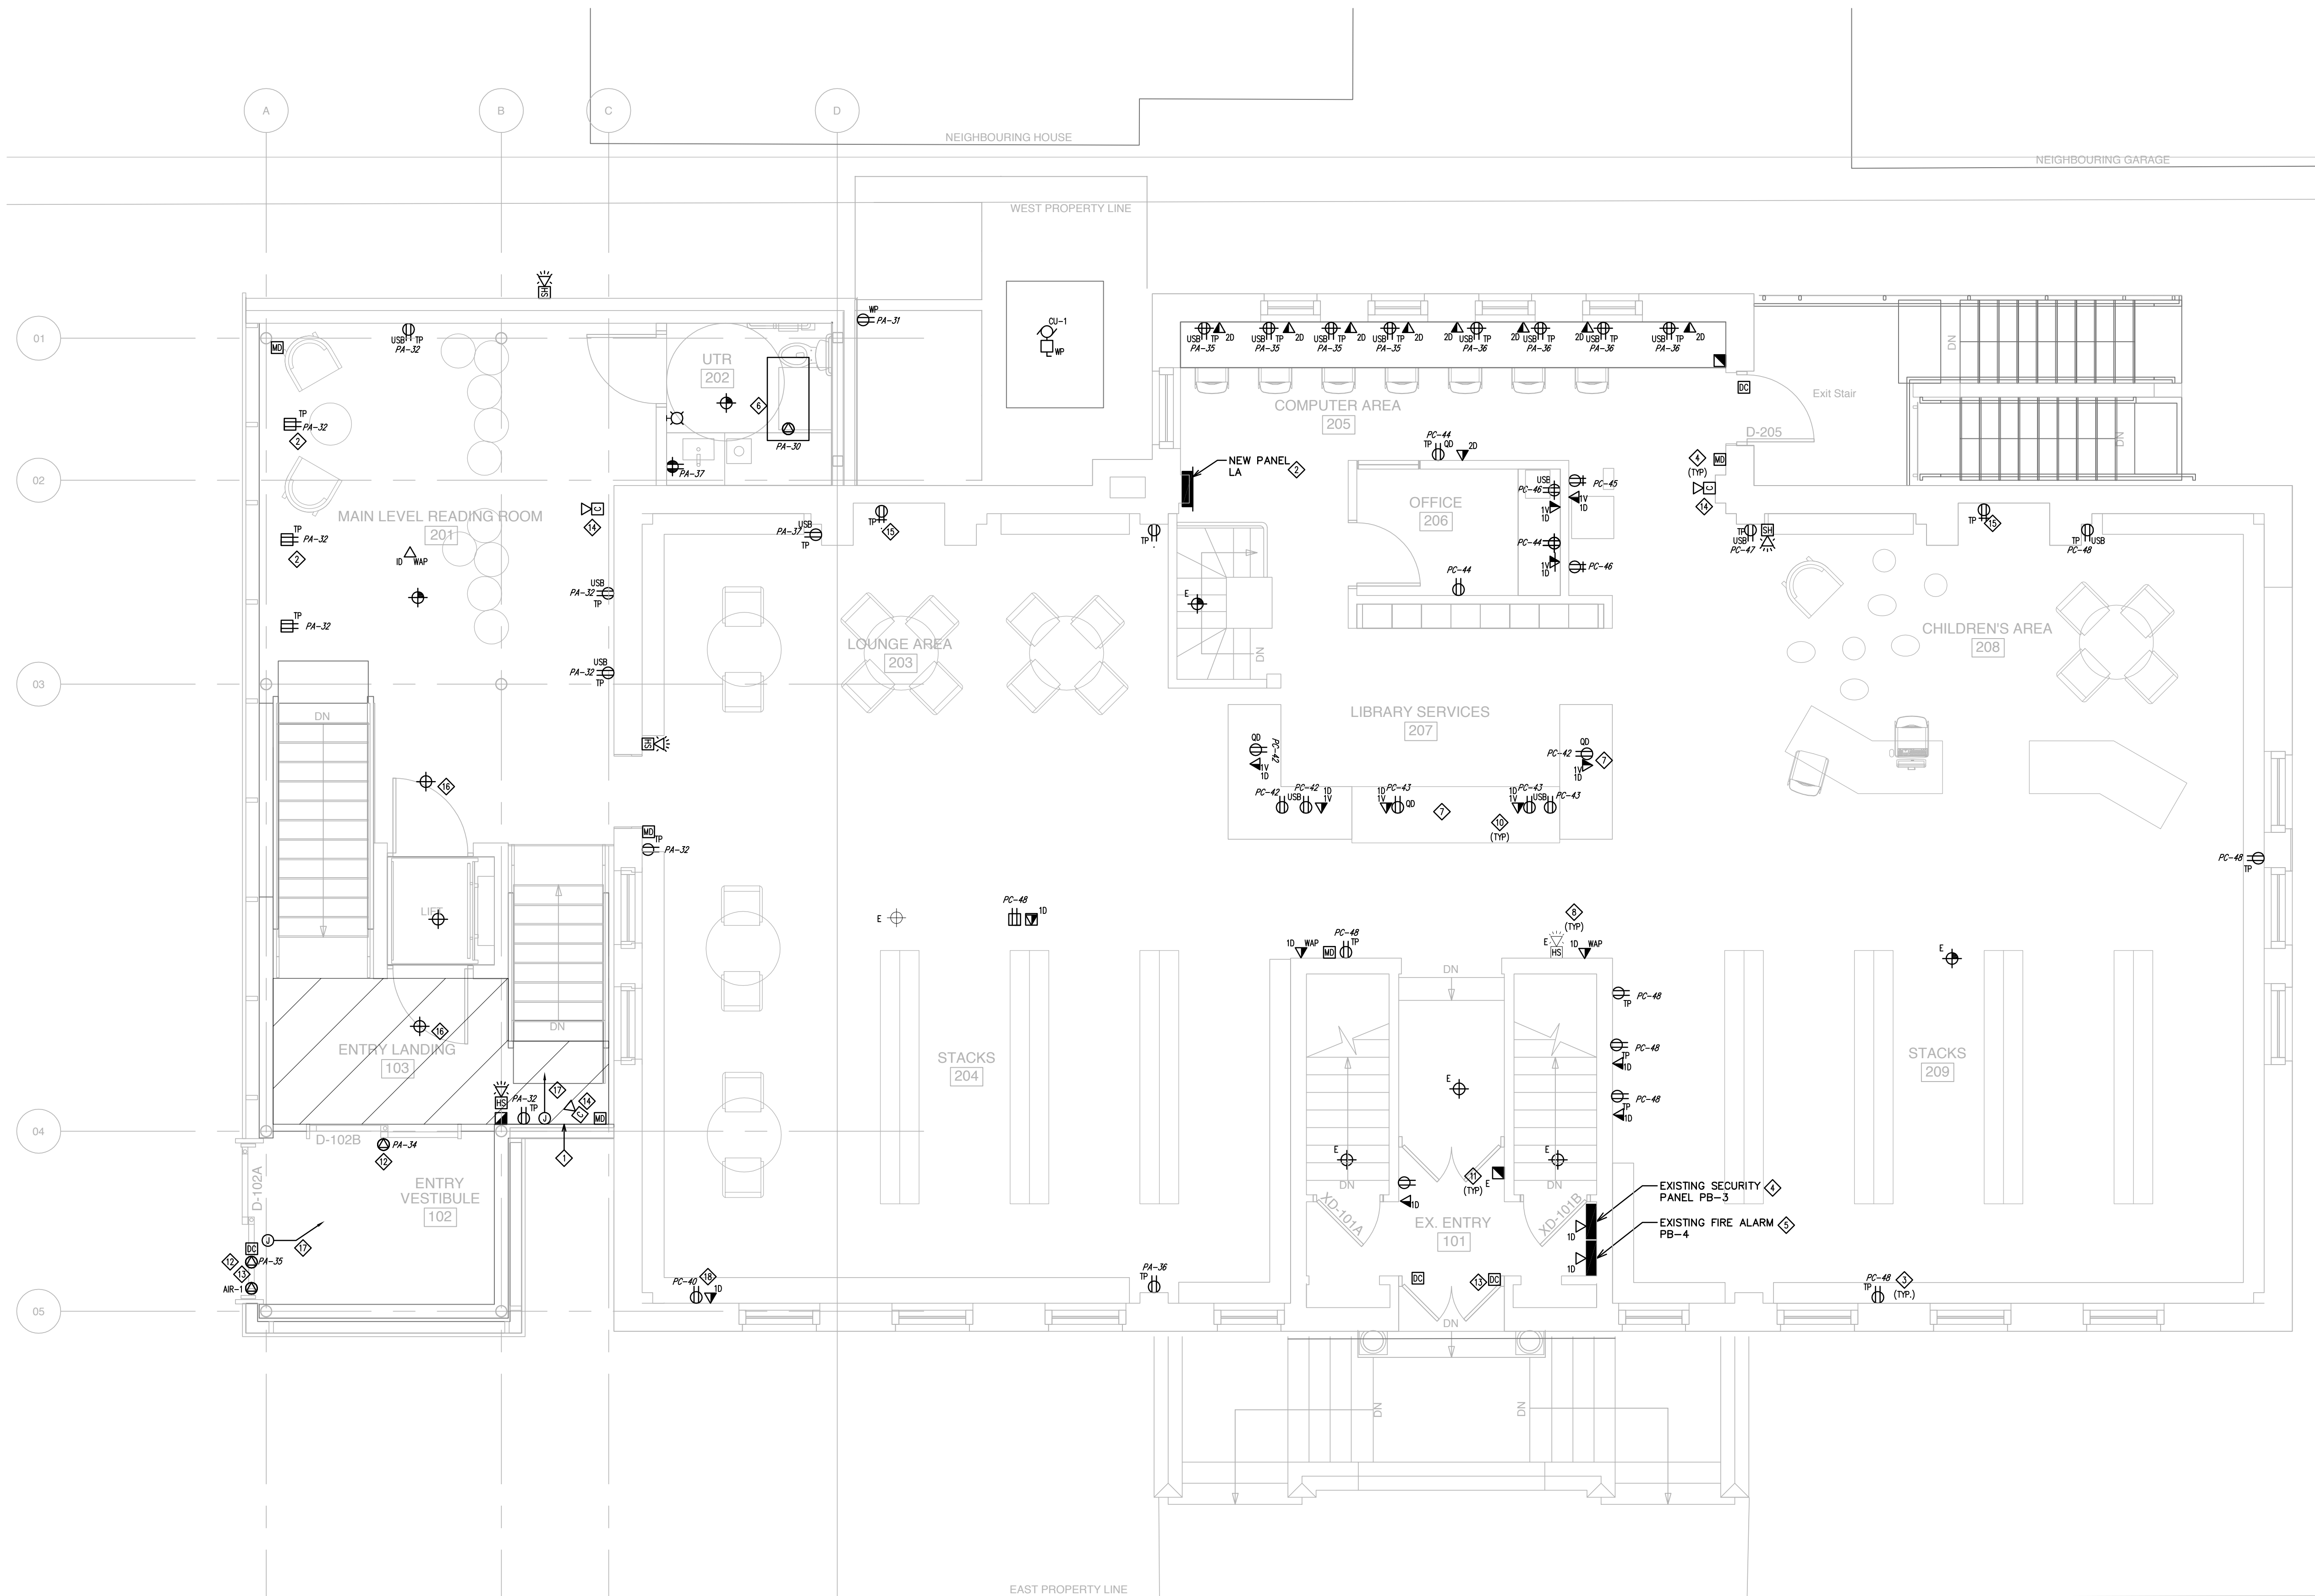

1 MAIN FLOOR - ELECTRICAL POWER & SYSTEMS RENOVATION LAYOUT
 EP2.1 SCALE: 1:50