



LOCATION PLAN
SCALE: N.T.S.

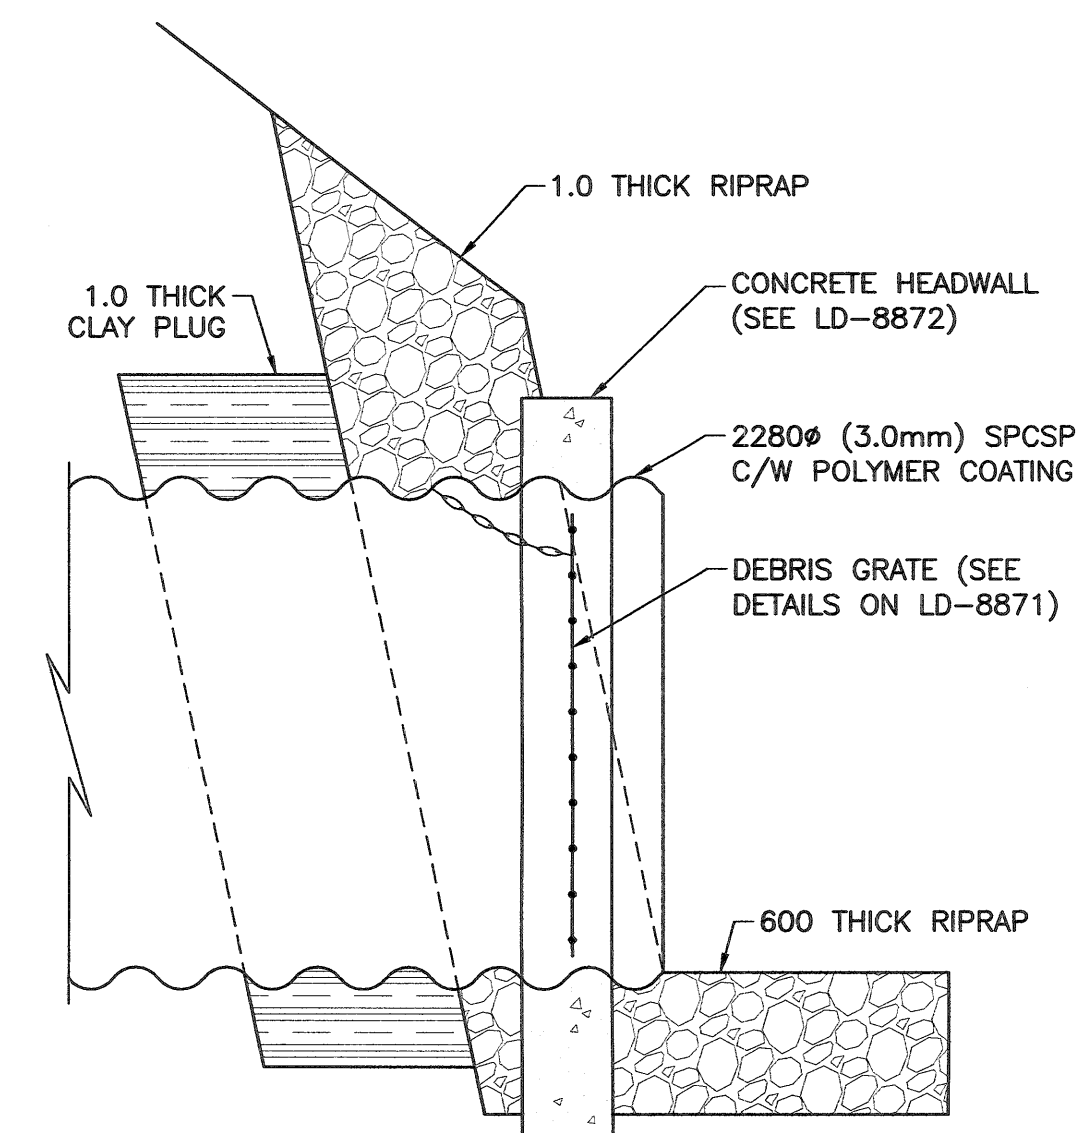

END SECTION DETAIL
SCALE: N.T.S.

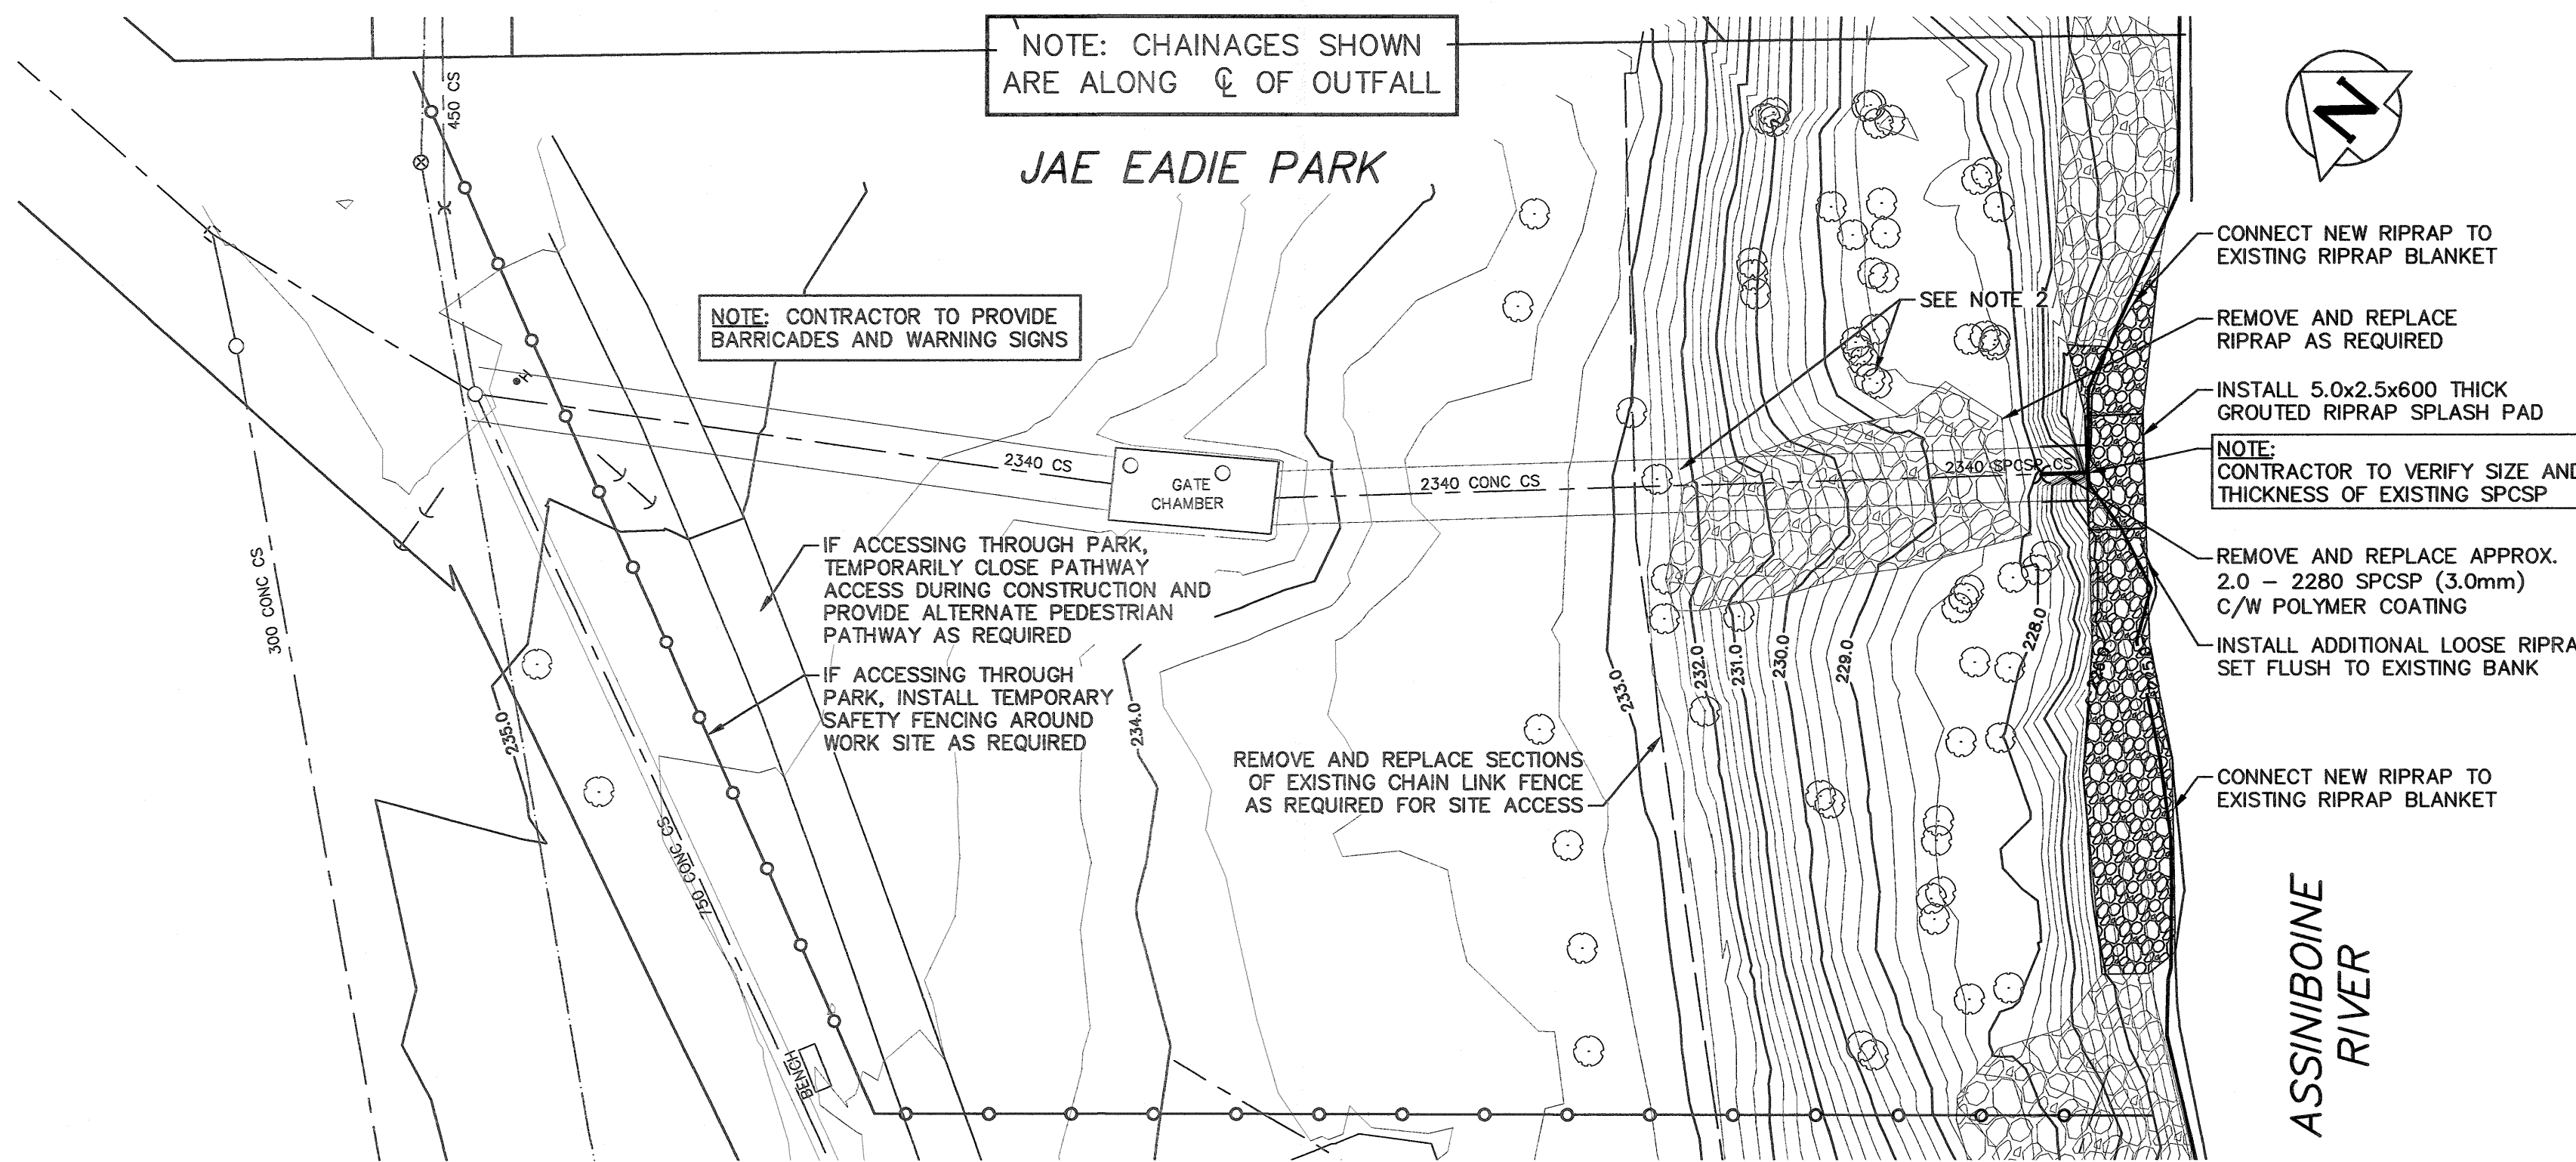

NOTE: NEW STRUCTURAL PLATES TO MATCH ALL MATERIAL AND MANUFACTURING COMPONENTS OF EXISTING SPCSP

- NOTES:
- ALL EXCAVATED MATERIAL WITHIN 107.0 OF THE REGULATED SUMMER RIVER LEVEL (RSRL) MUST BE REMOVED FROM SITE (NO STOCK PILING).
 - REMOVE AND REPLACE TREES AS DIRECTED BY CONTRACT ADMINISTRATOR.
 - PAVING STONES, FENCES, PLAYGROUND AND OTHER LANDSCAPING FEATURES TO BE RESTORED TO PRE-CONSTRUCTION CONDITIONS.

PROPERTY LIMITS DELINEATION

DELINEATION OF PROPERTY LIMITS AS SHOWN ON THIS DWG DOES NOT REPRESENT A "LEGAL SURVEY". KGS GROUP MAKES NO REPRESENTATION OR WARRANTY AS TO THE ACCURACY OF PROPERTY LIMITS DELINEATED ON THIS DWG, NOR ON THE DIMENSIONAL ACCURACY OF DWG FEATURES RELATIVE TO THOSE PROPERTY LIMITS.

ENGINEERS
GEOLOGISTS
MANITOBA

Certificate of Authorization
KGS Group
No. 245

ENGINEER'S SEAL



CONSULTANT DRAWING NUMBER
18-0107-013_LD-8866

THE CITY OF WINNIPEG
WATER AND WASTE DEPARTMENT
ENGINEERING DIVISION

2019 OUTFALL RENEWAL
REHABILITATION PROGRAM
JAE EADIE OUTFALL
PLAN AND PROFILE
S-MA20008967

SHEET 10 OF 16
CITY DRAWING NUMBER
LD-8866

WARNING

IF POWER EQUIPMENT OR EXPLOSIVES ARE TO BE USED FOR EXCAVATION ON THIS PROJECT THE CONTRACTOR MUST:

- NOTIFY THE GAS COMPANY OF THE PROPOSED LOCATION OF EXCAVATION.
- TAKE PRECAUTION TO AVOID DAMAGE TO GAS COMPANY INSTALLATIONS.

SEE PROVINCIAL REGULATION 210/72 FOR DETAILS

LOCATION APPROVED
UNDERGROUND STRUCTURES

SUPV. U/G STRUCTURES COMMITTEE DATE

NOTE:
LOCATION OF UNDERGROUND STRUCTURES AS SHOWN ARE BASED ON THE BEST INFORMATION AVAILABLE BUT NO GUARANTEE IS GIVEN THAT ALL EXISTING UTILITIES ARE SHOWN OR THAT THE GIVEN LOCATIONS ARE EXACT. CONTRIBUTION OF EXISTENCE AND EXACT LOCATION OF ALL SERVICES MUST BE OBTAINED FROM THE INDIVIDUAL UTILITIES BEFORE PROCEEDING WITH CONSTRUCTION.

B.M.	ELEV.

DESIGNED BY	NGV	CHECKED BY	RBO
DRAWN BY	GEL	APPROVED BY	RBO
SCALE:	HORIZONTAL 1:250	RELEASED FOR CONSTRUCTION	[Signature]
	VERTICAL 1:50	DATE	2018 11 20
		DATE	2018 11 20