




NOTES:

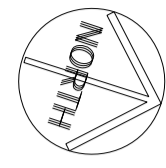

Address 20 WESTGATE - CORNISH LIBRARY Project No. 0020WE01 Description MAIN FLOOR PLAN CLEANING AREA Date 2011.02.25 File Name 0020WE01

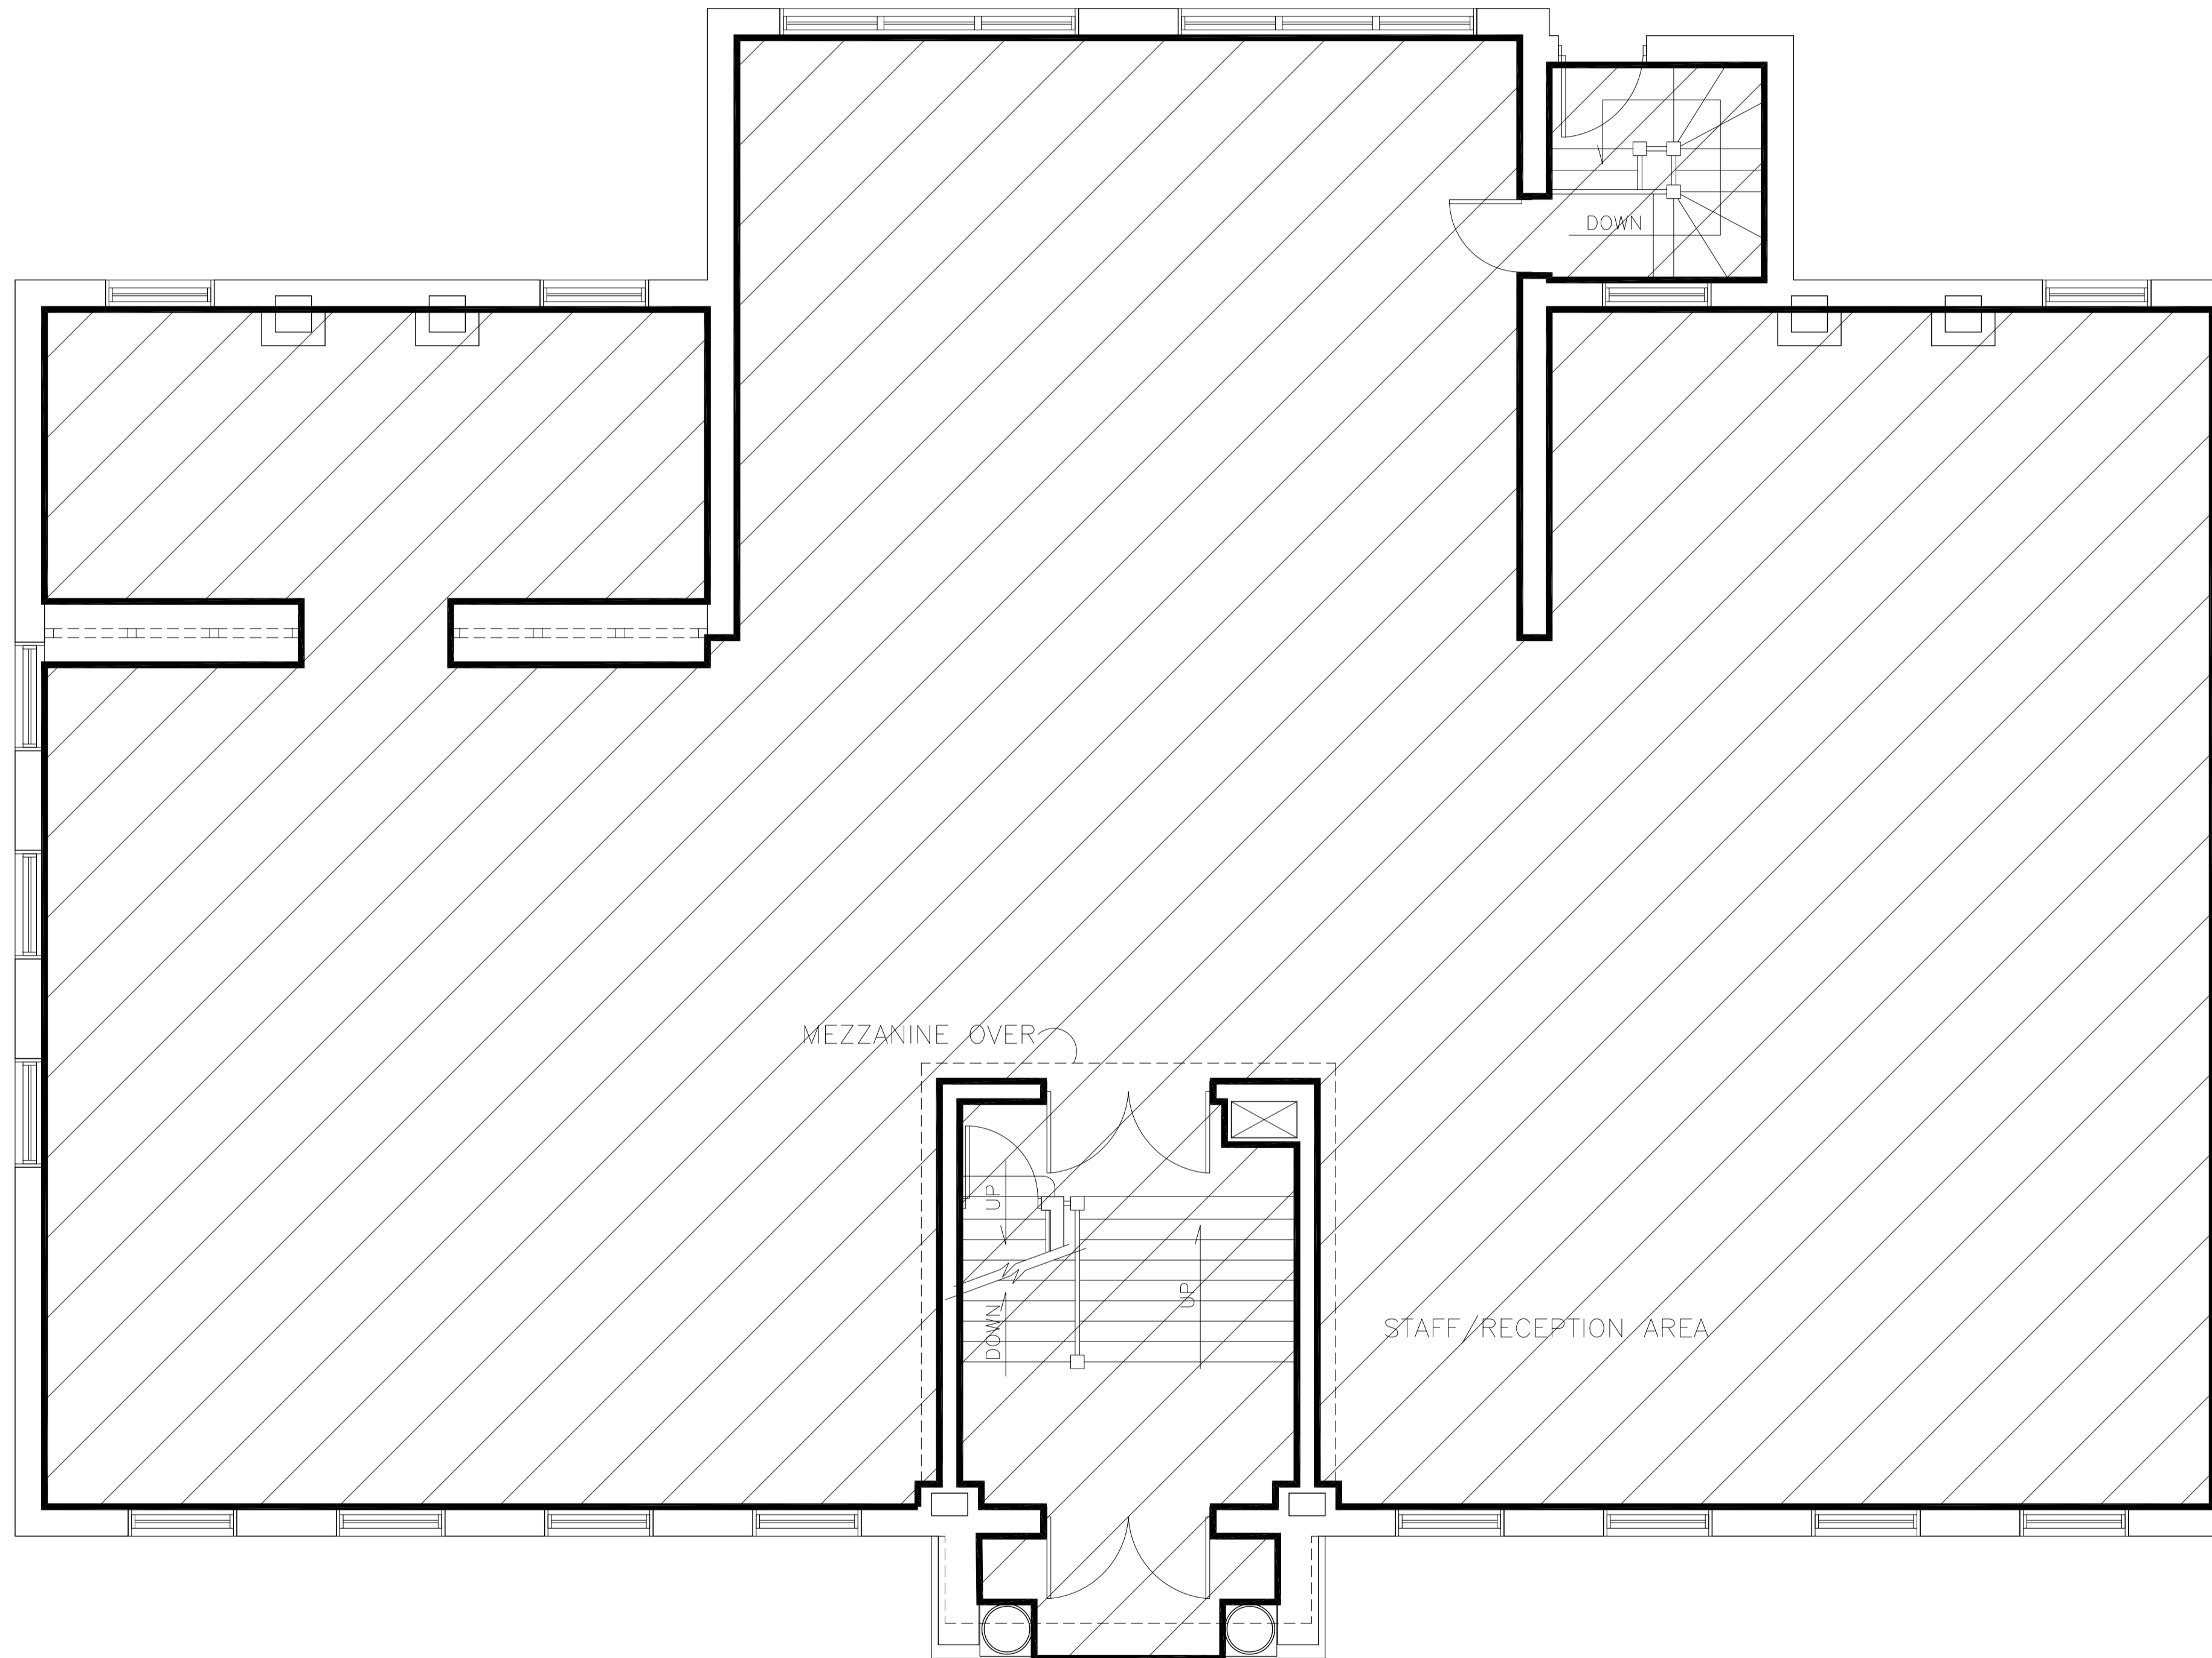

MAIN FLOOR PLAN
CORNISH LIBRARY
20 WESTGATE

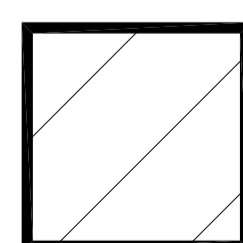

CARPETED AREA TO BE CLEANED
3,816 SQ. FT.

FLOOR PLAN UPDATED JUNE 22/94

NO.	REVISION/DESCRIPTION	BY	DATE
SEALS			

DRAWN BY	TC	CHECKED BY	APPROVED
DATE	2011.06.03	USER APPROVAL	



THE CITY OF WINNIPEG
PLANNING, PROPERTY AND
DEVELOPMENT DEPARTMENT
3-65 GARRY STREET
R3C 4K4

CORNISH LIBRARY
20 WESTGATE

SHEET TITLE
MAIN FLOOR PLAN
AREAS TO CLEAN

0020WE01

SCALE	BID OPP. NO	SHEET NO
N.T.S.	257-2018	A1