



3180PGSP
 FILE NAME:
 DATE: 2019.04.01
 DESCRIPTION: SITE PLAN
 PROJECT No:
 ADDRESS: 3176/3180 PORTAGE

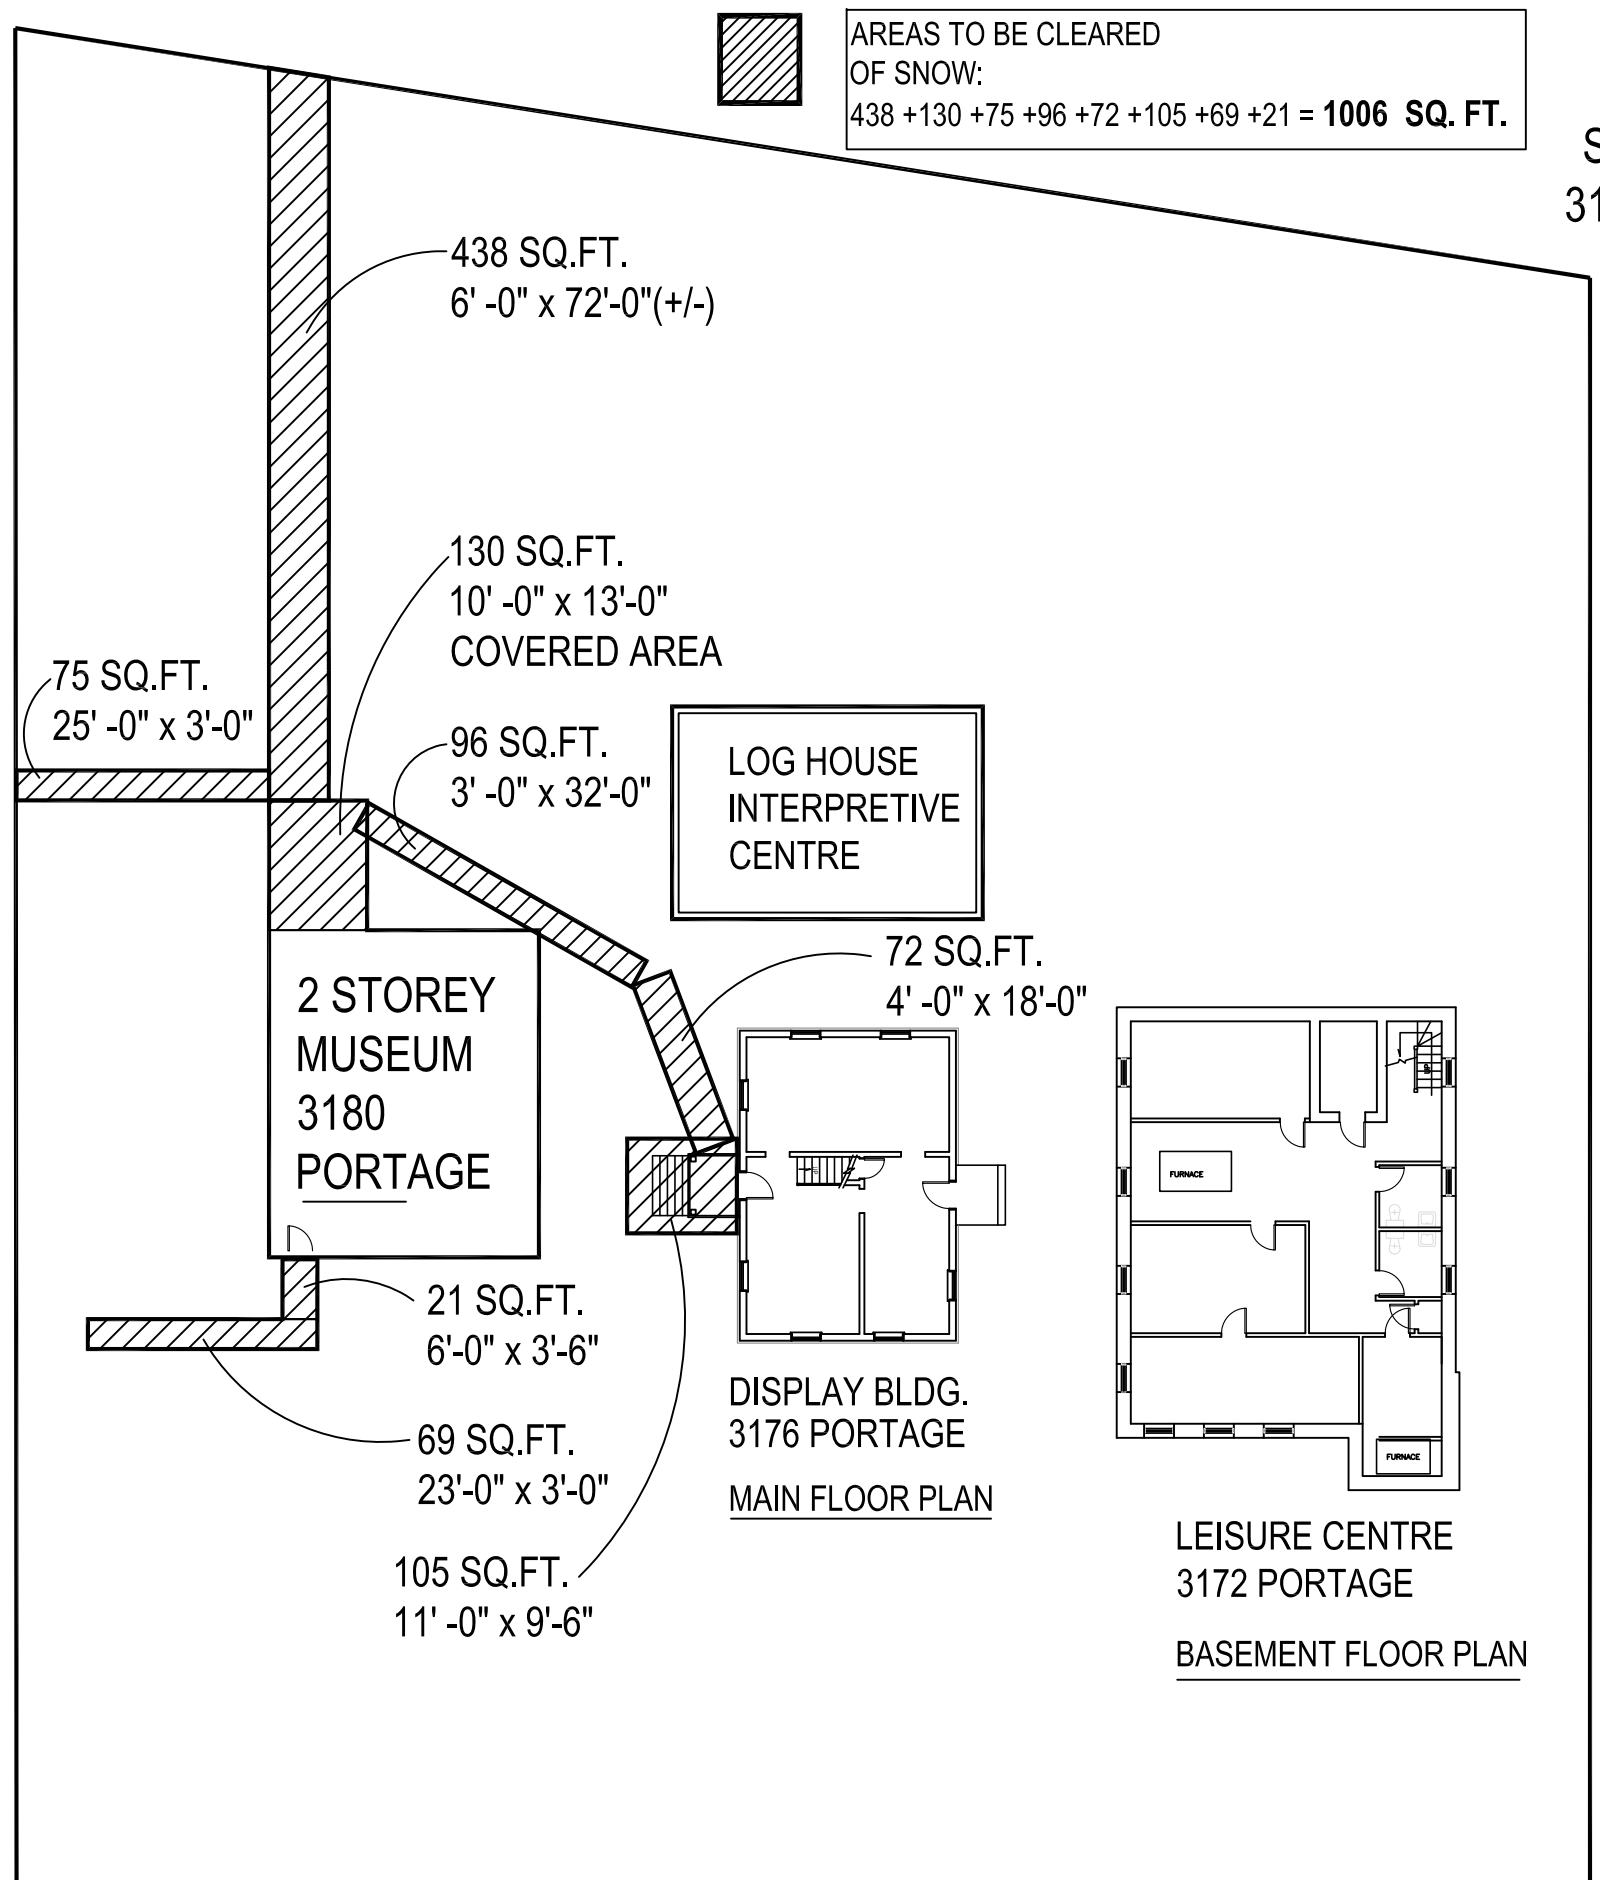

SITE PLAN
 ST JAMES MUSEUM
 ST JAMES LEISURE CENTRE
 3176/3180 PORTAGE AVENUE

BID OPPORTUNITY
 136-2019

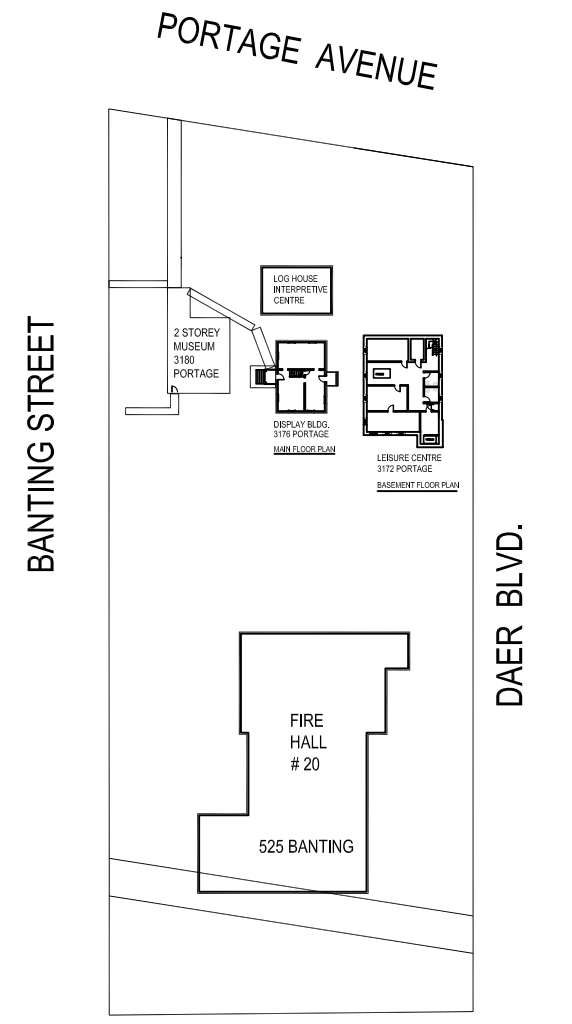

NO.	REVISION/DESCRIPTION	BY	DATE
SEALS			

DRAWN BY	SFC	CHECKED BY	APPROVED
DATE	2019.04.01	USER APPROVAL	

CITY OF WINNIPEG
 PLANNING, PROPERTY AND
 DEVELOPMENT DEPARTMENT
 CIVIC ACCOMMODATIONS DIVISION
 300 - 65 GARRY ST. R3C 4K4

PROJECT
 ST JAMES MUSEUM
 ST JAMES LEISURE CENTRE
 3176 / 3180 PORTAGE AVENUE

SHEET TITLE
 SITE PLAN
 SNOW REMOVAL
 3176/3180PGSP

SCALE	PROJECT NO.	SHEET NO.
NOT TO SCALE		A-1