




THE CITY OF WINNIPEG WATER AND WASTE DEPARTMENT NORTHEAST INTERCEPTOR RIVER CROSSING FLOW MONITORING INSTRUMENTATION


TENDER NO. 450-2020

LIST OF PROJECT DRAWINGS

CITY DRAWING No.	CONSULTANT DRAWING No.	DESCRIPTION
12589	G-0002	COVER SHEET
12296	E-1001	FLOW MONITORING - SITE PLAN - WEST OF RED RIVER
12297	E-1002	FLOW MONITORING - SITE PLAN - EAST OF RED RIVER
12298	E-1003	FLOW MONITORING - ELECTRICAL DETAILS
12299	C-1001	FLOW MONITORING - INSTRUMENT MOUNTING SCHEMATIC
12300	ILD-001	FLOW MONITORING - FLOW METER - INSTRUMENT LOOP DIAGRAM

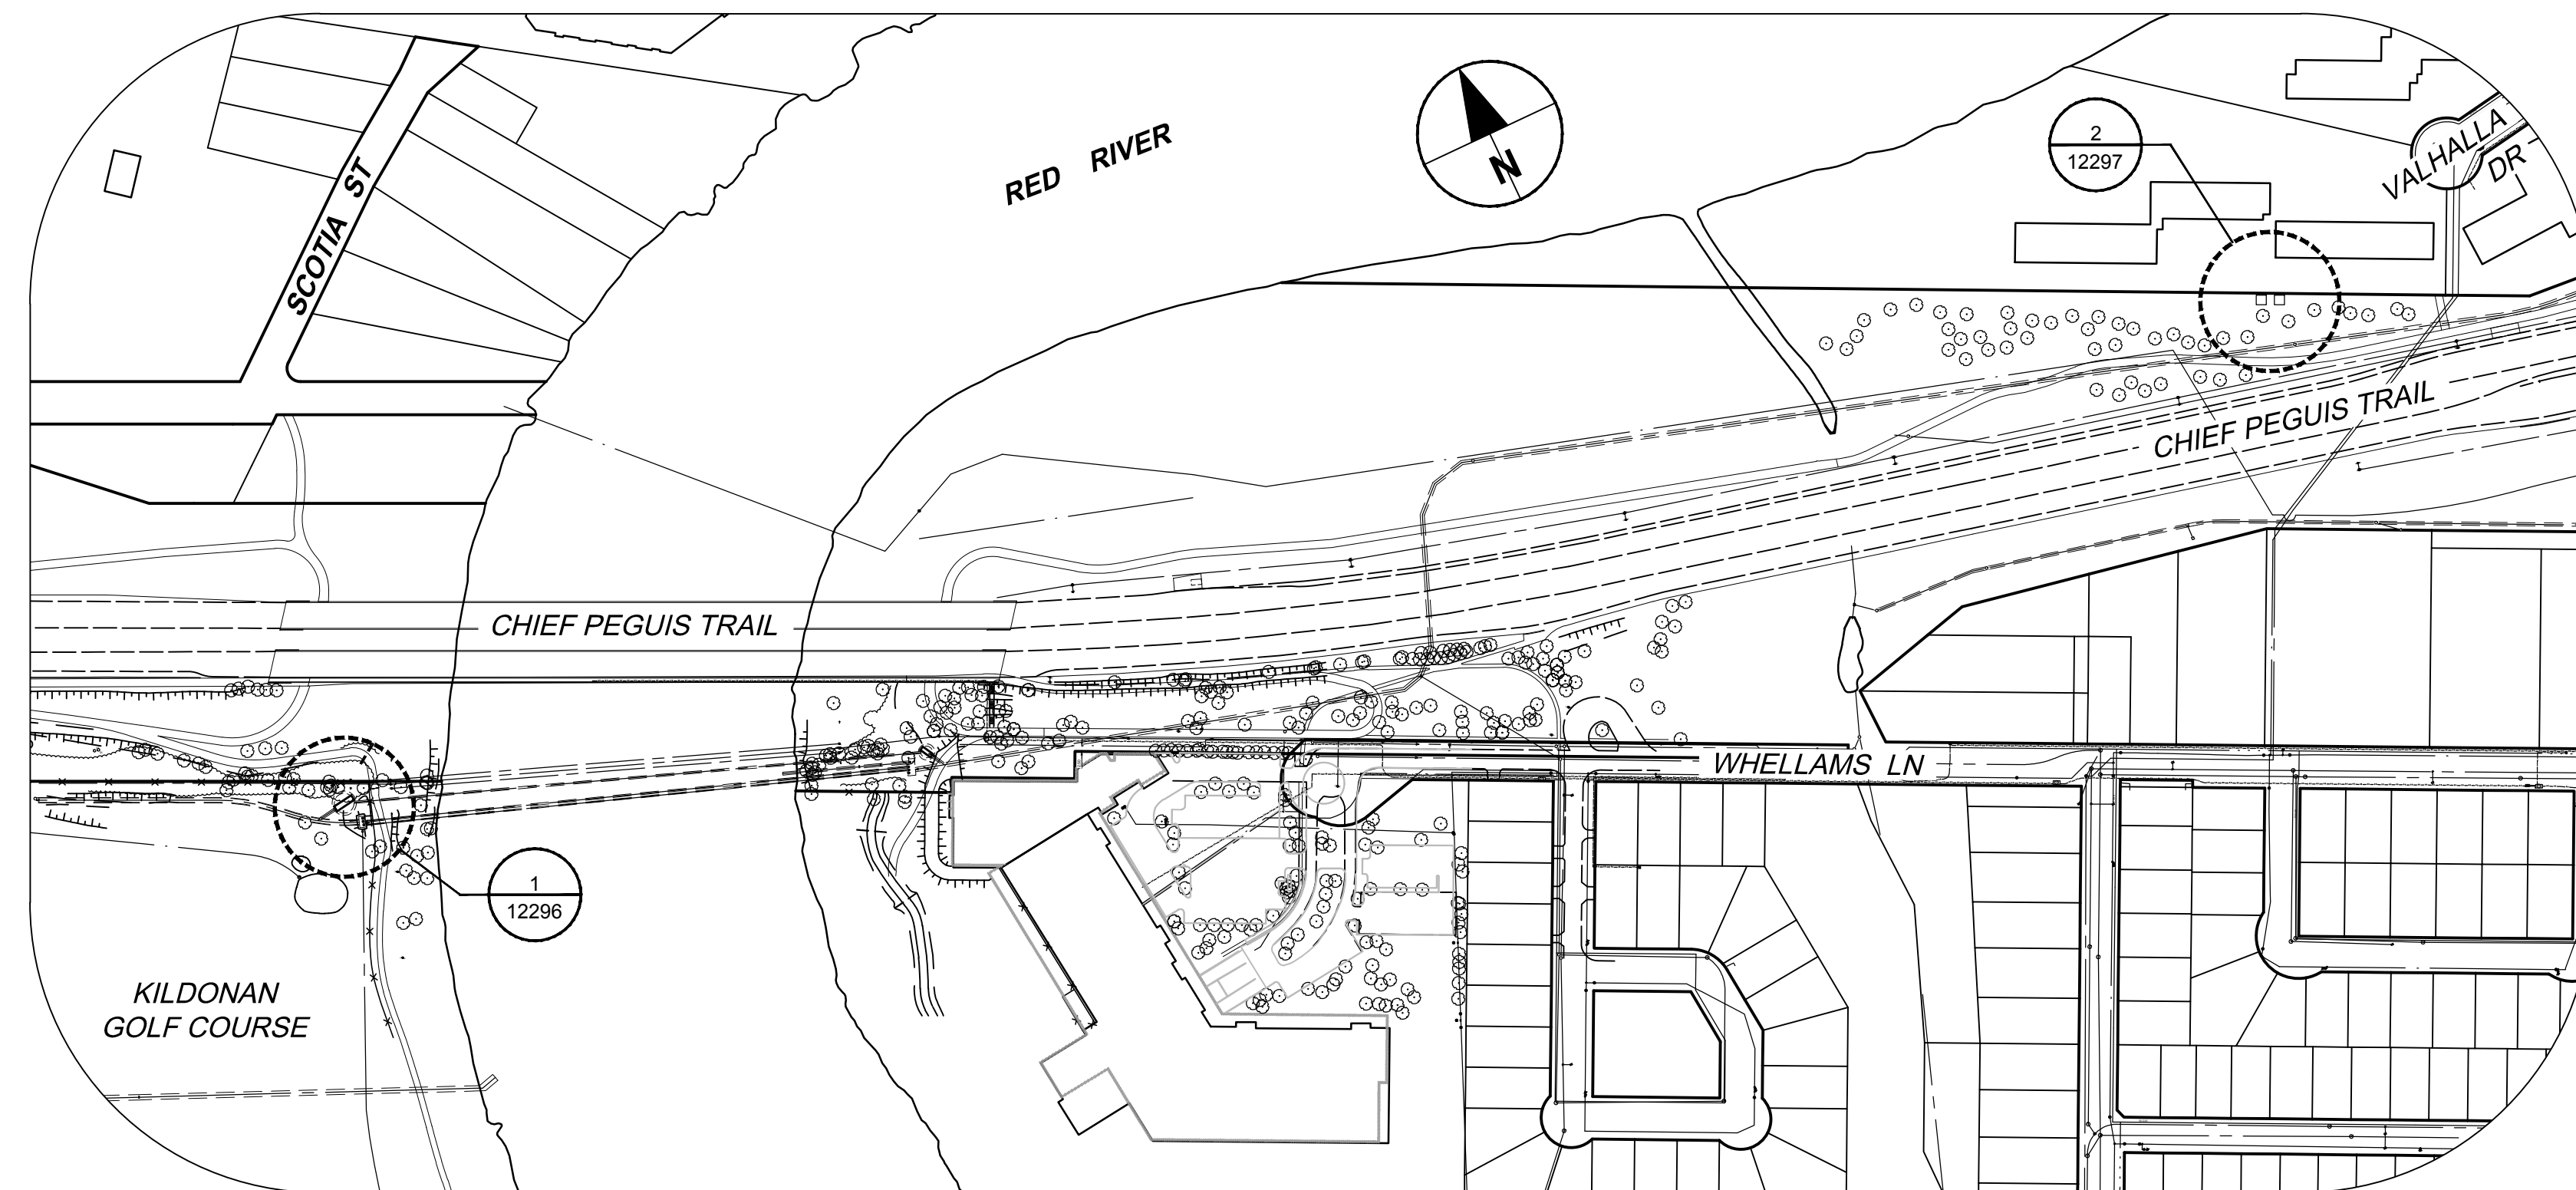

PLAN
Scale 1:2500

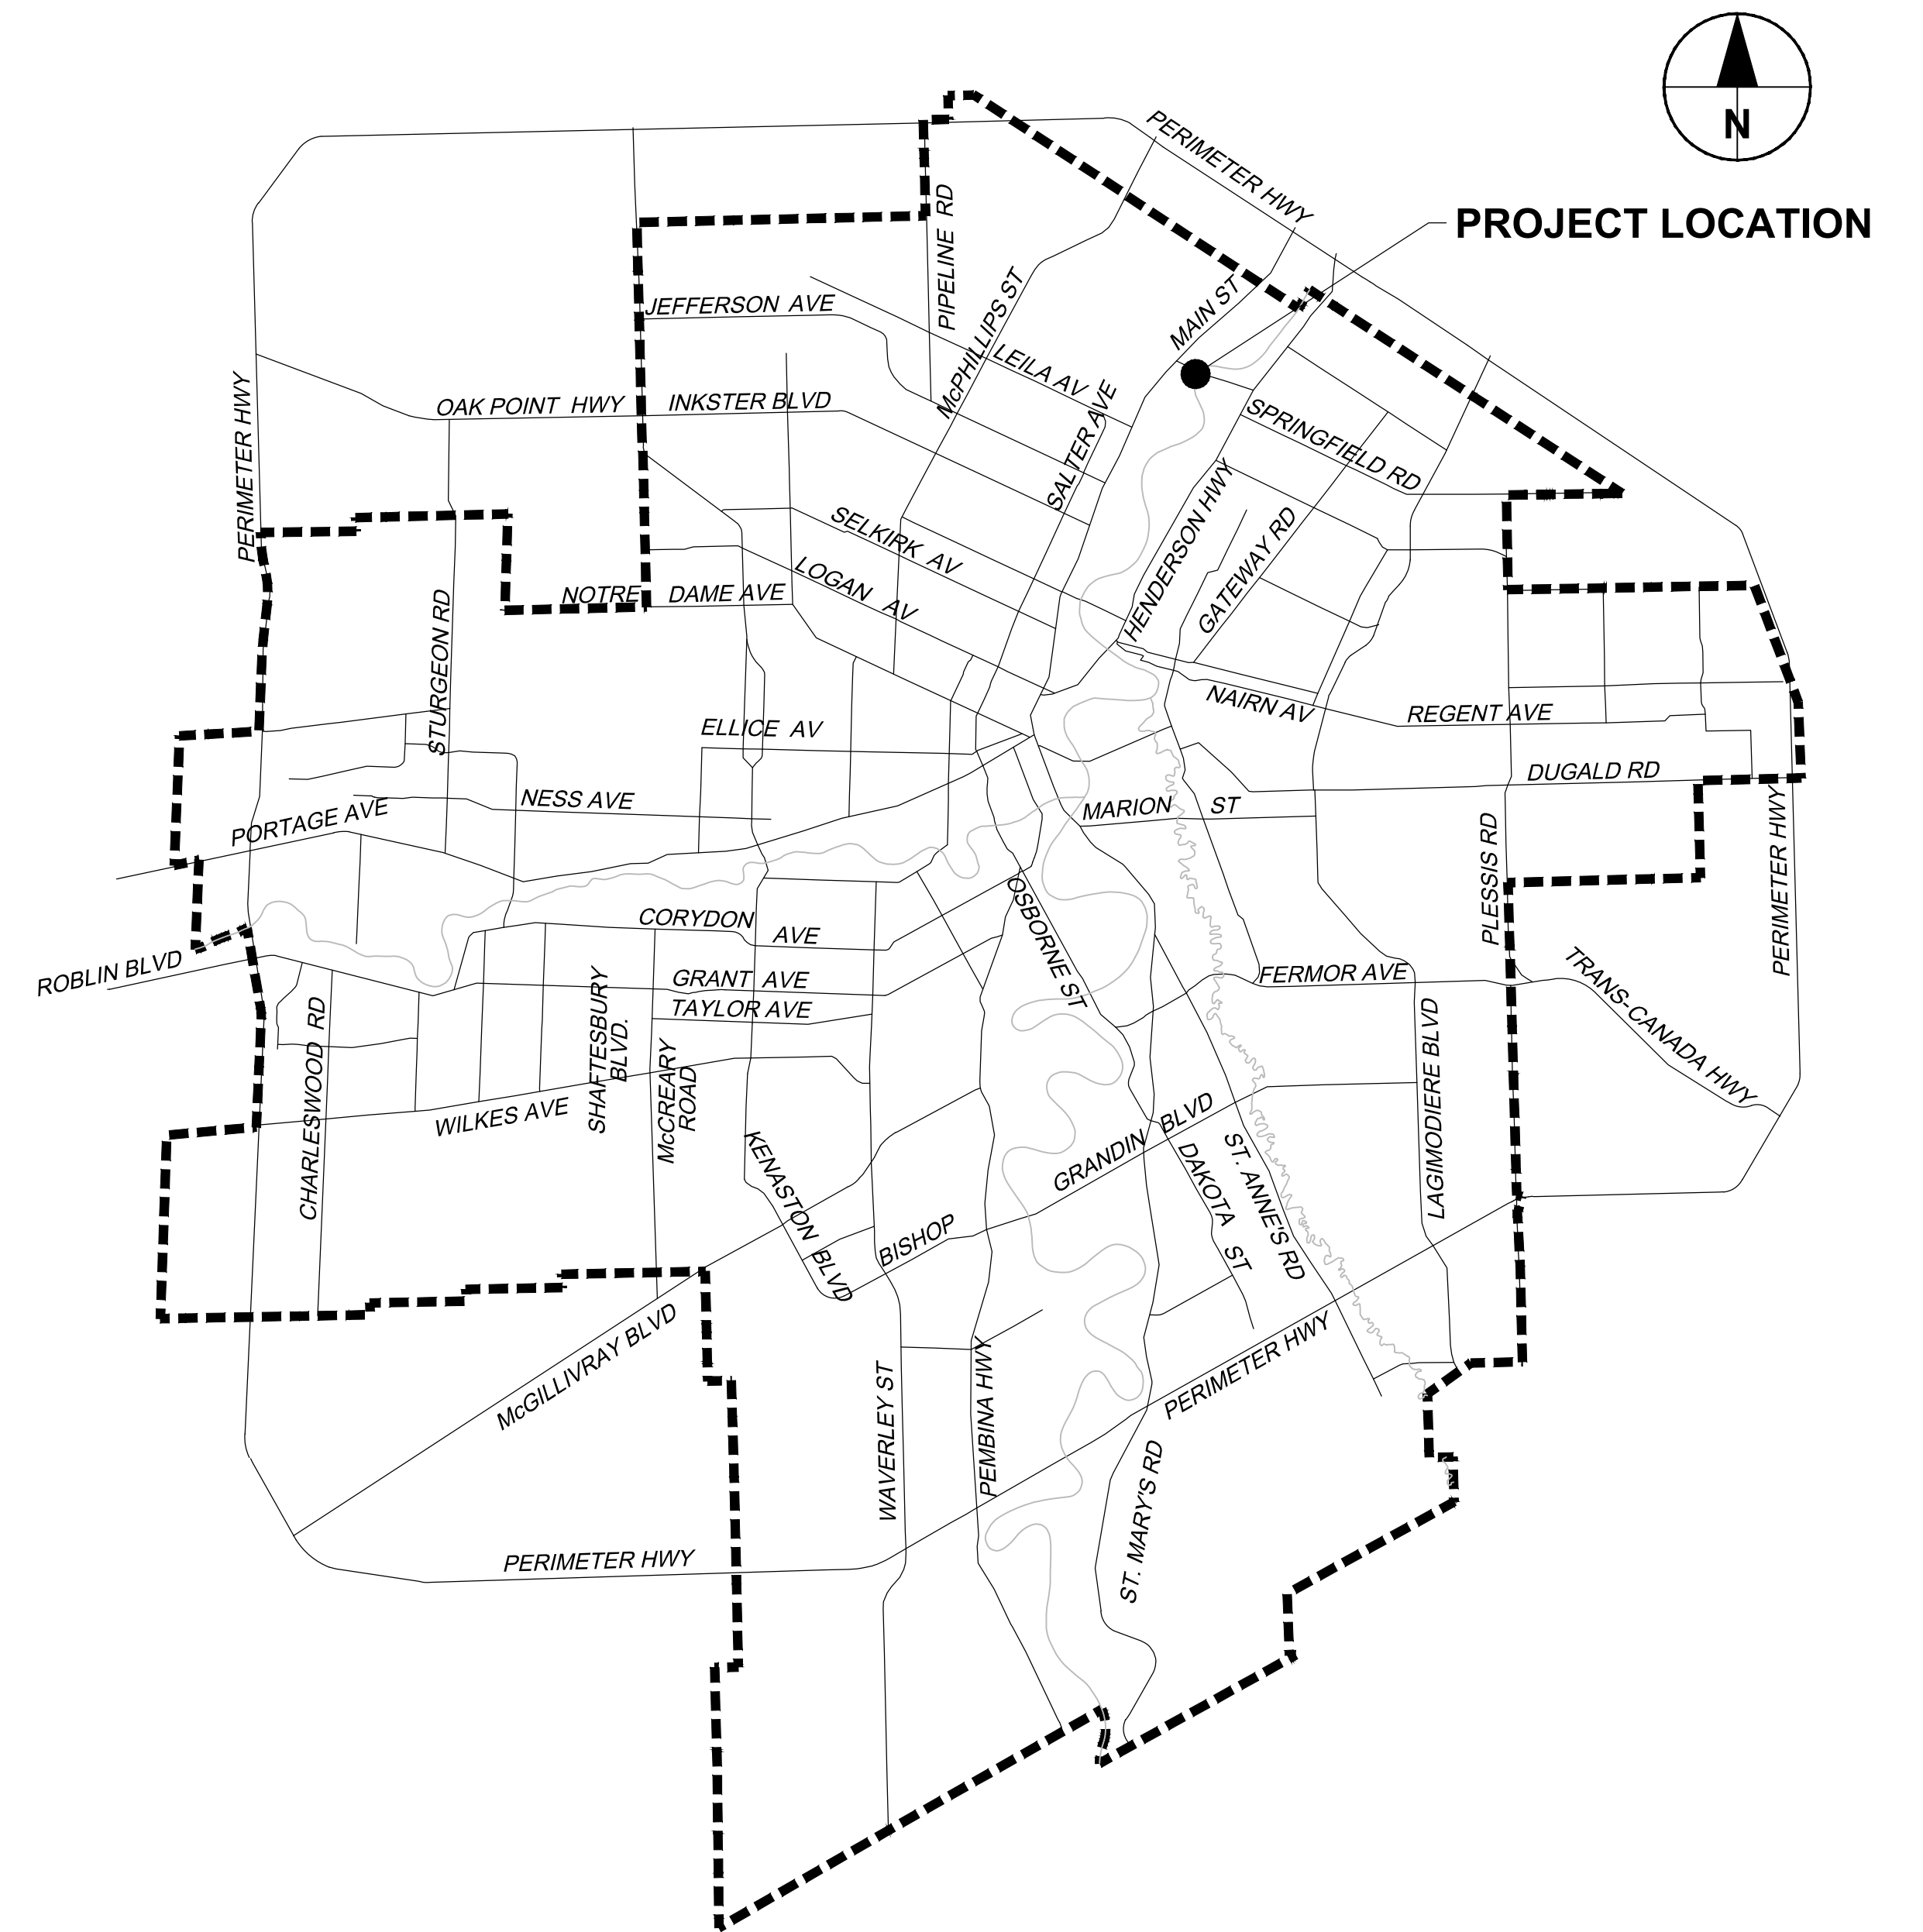

PROJECT LOCATION

