




# THE CITY OF WINNIPEG WATER AND WASTE DEPARTMENT NORTHEAST INTERCEPTOR RIVER CROSSING FLOW MONITORING INSTRUMENTATION



## TENDER NO. 753-2020

### LIST OF PROJECT DRAWINGS

CITY DRAWING No.	CONSULTANT DRAWING No.	DESCRIPTION
1-0110S-D0001-001	G-0002	COVER SHEET AND DRAWING INDEX
1-0110S-E0001-001	E-1001	FLOW MONITORING - SITE PLAN - WEST OF RED RIVER
1-0110S-E0002-001	E-1002	FLOW MONITORING - SITE PLAN - EAST OF RED RIVER
1-0110S-E0003-001	E-1003	FLOW MONITORING - ELECTRICAL DETAILS
1-0110S-E0004-001	C-1001	FLOW MONITORING - INSTRUMENT MOUNTING SCHEMATIC
1-0110S-A0001-001	ILD-001	FLOW MONITORING - FLOW METER - INSTRUMENT LOOP DIAGRAM

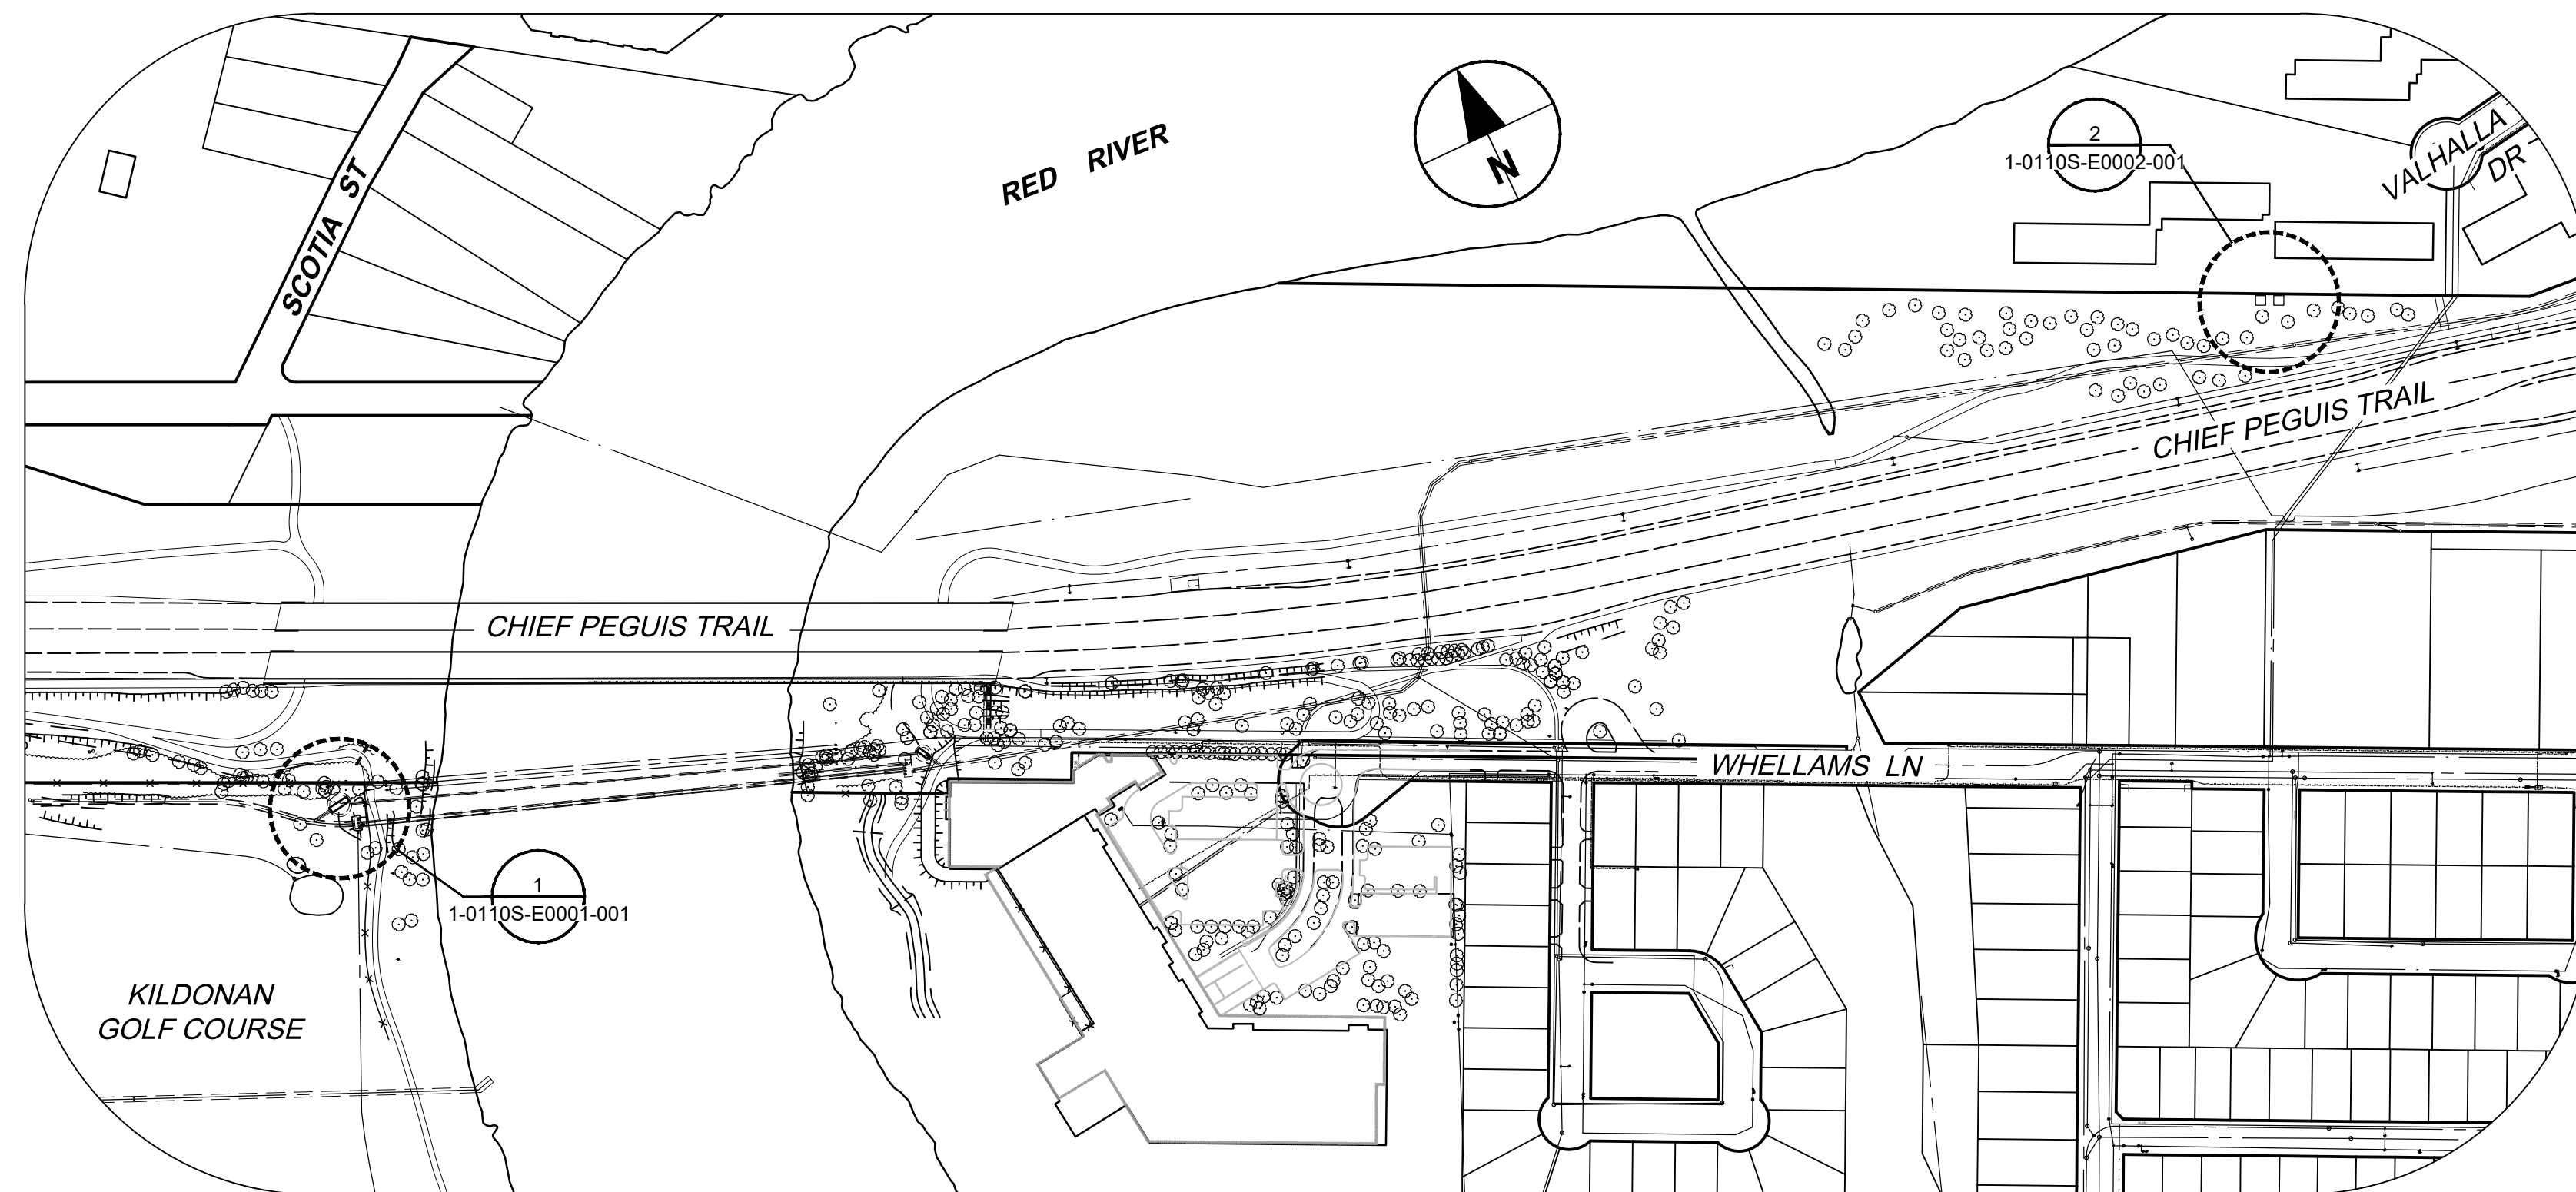

**PLAN**  
Scale 1:2500

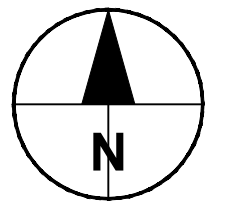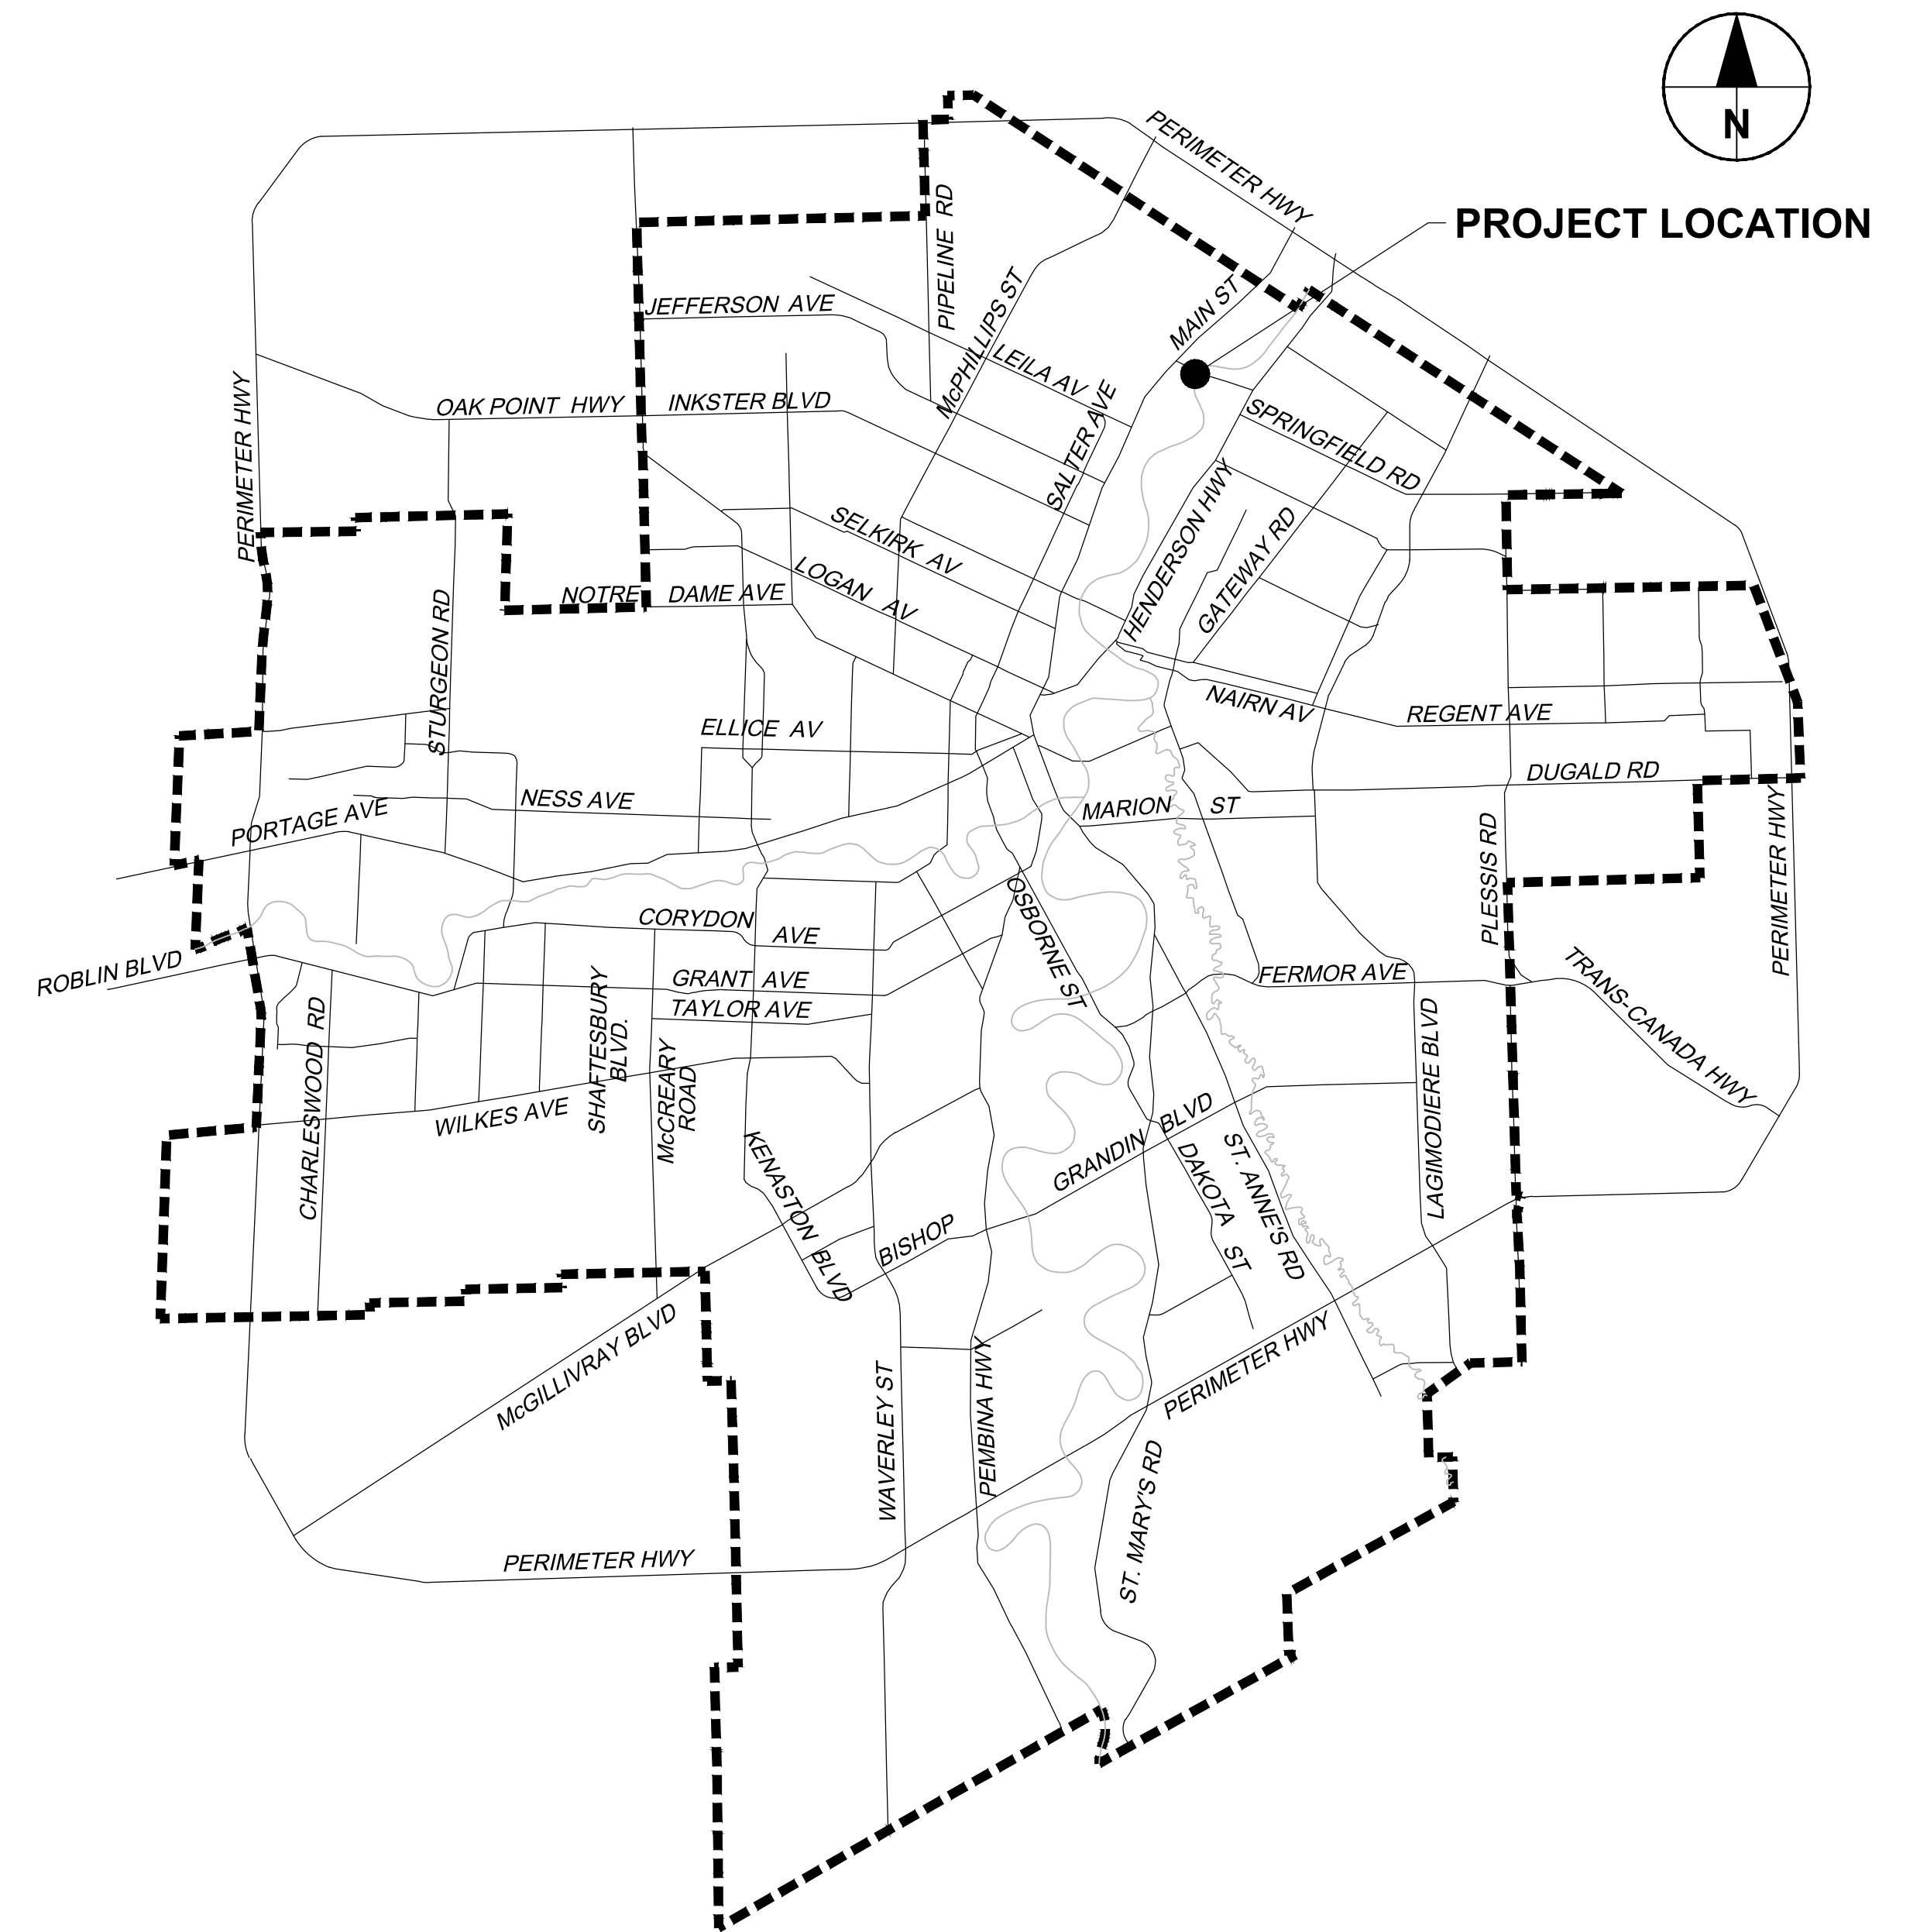

**PROJECT LOCATION**