



ORTHOMOSAIC

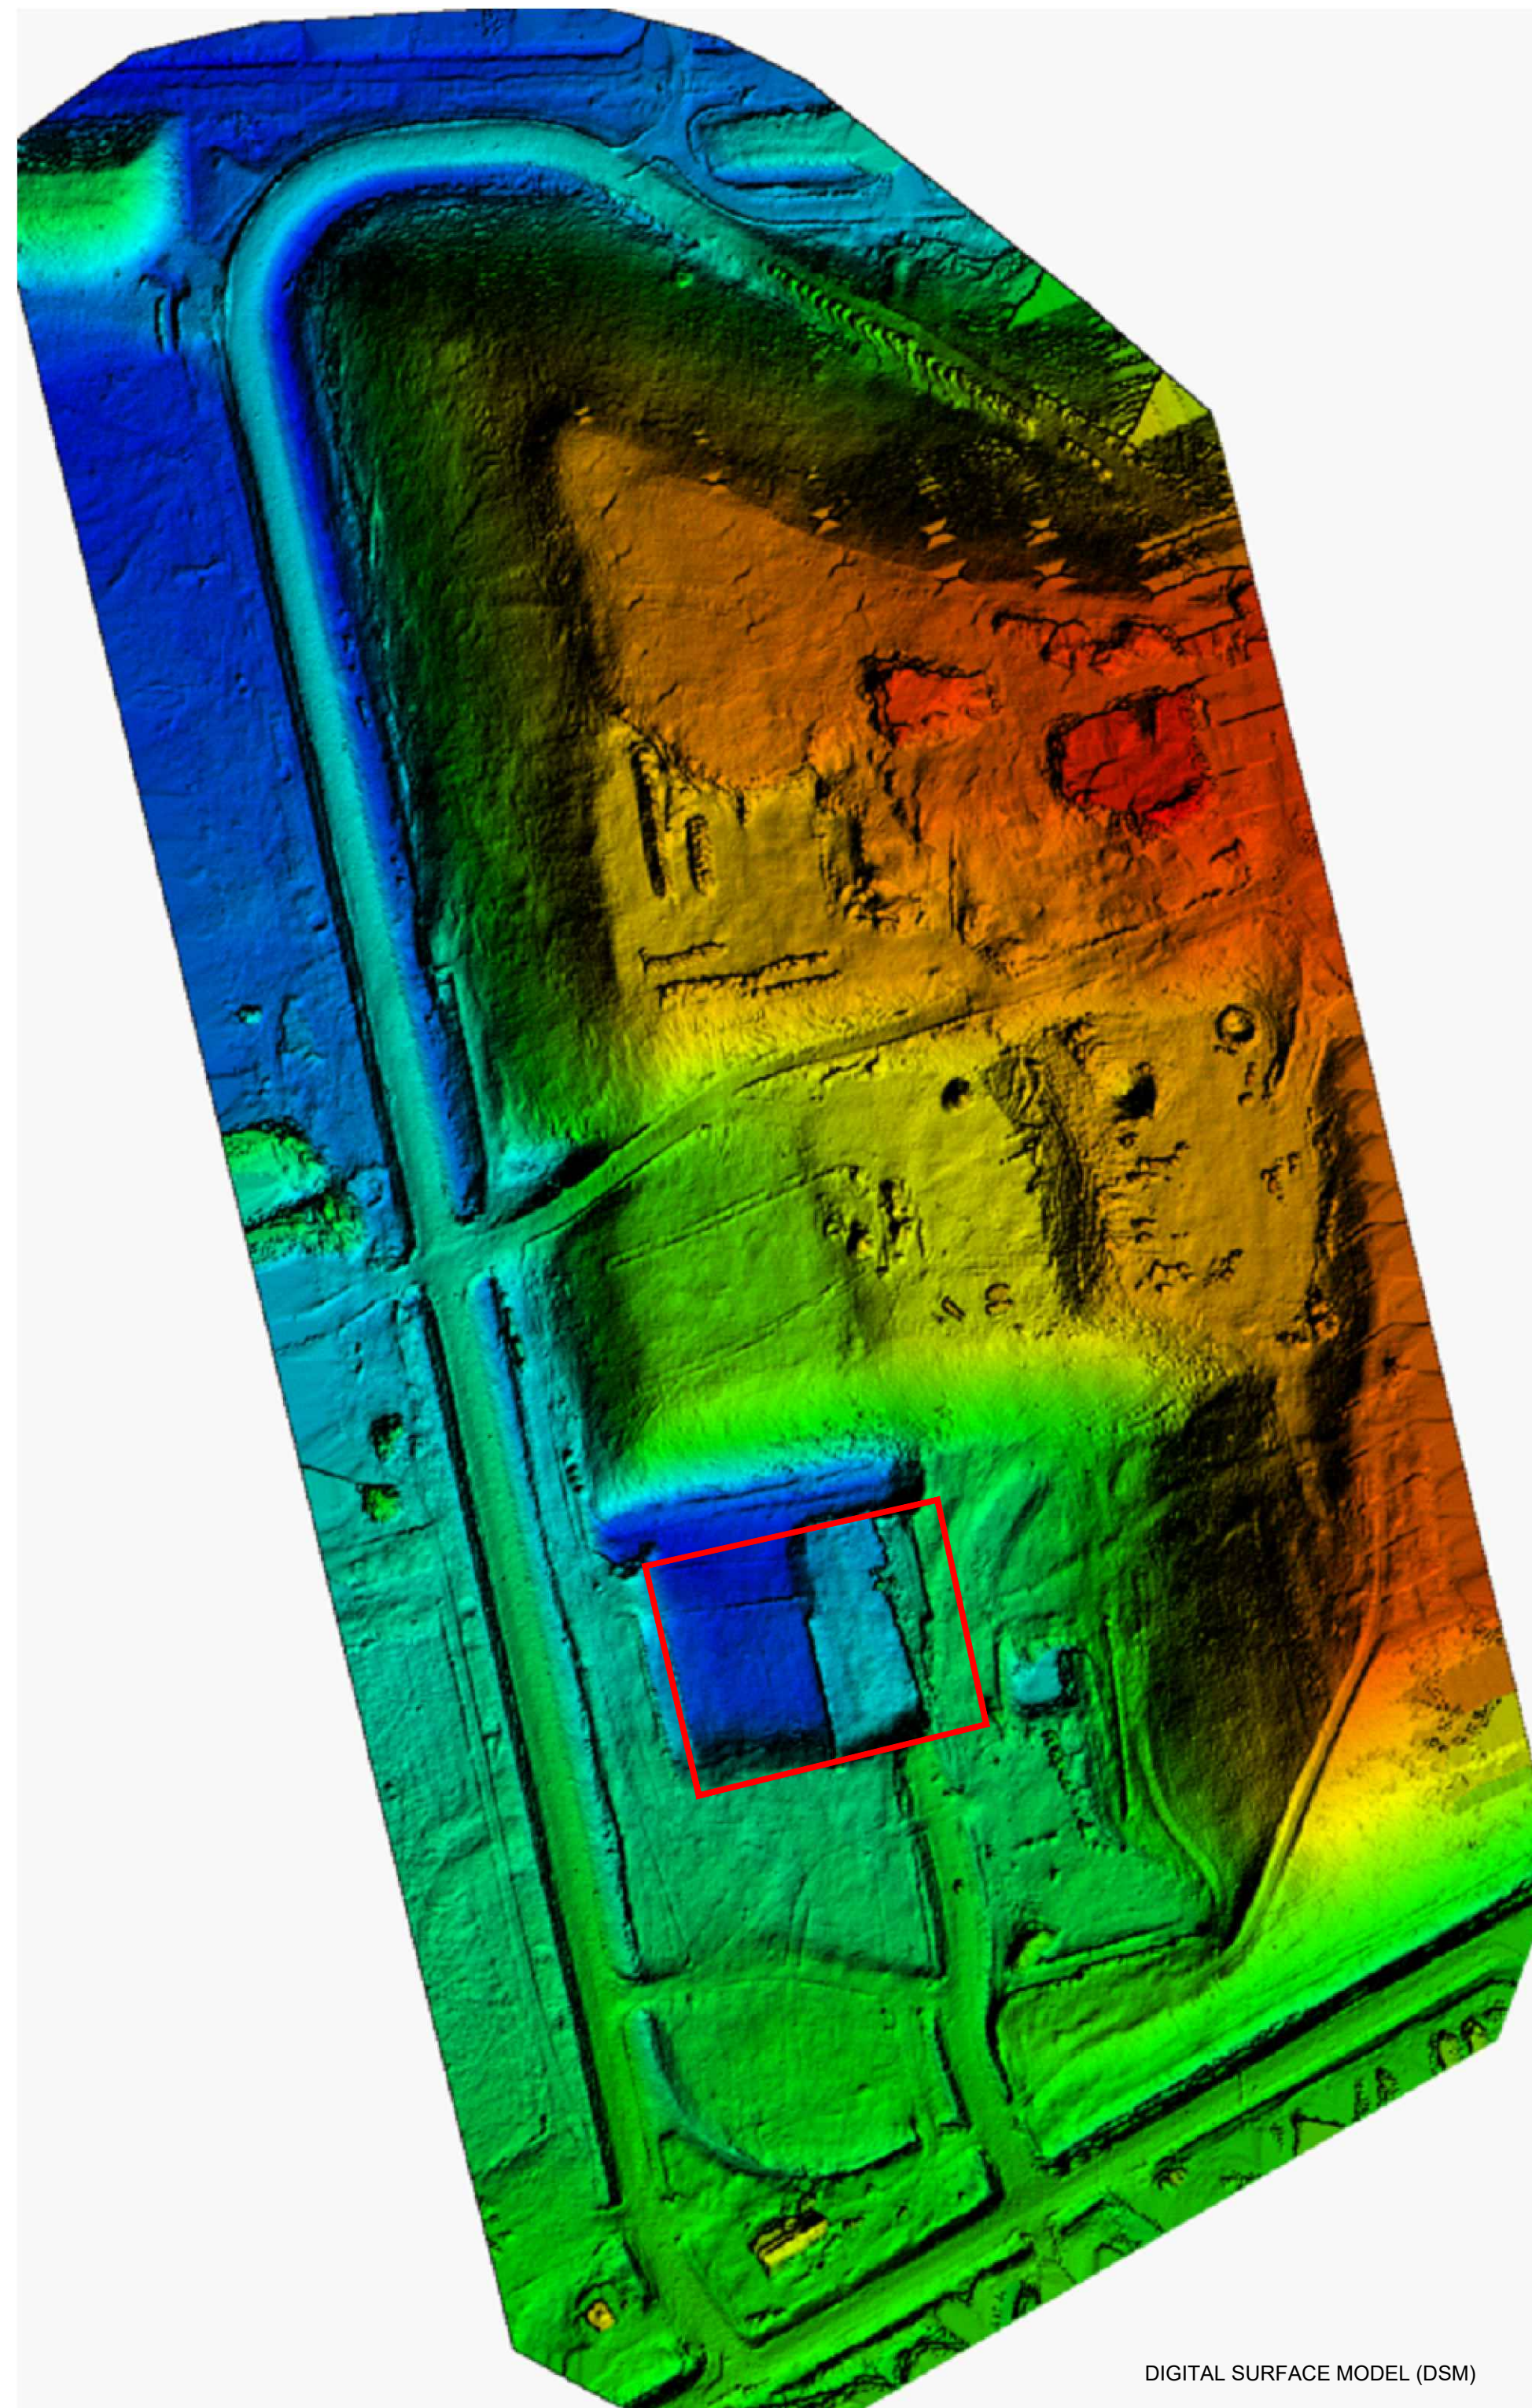


DIGITAL SURFACE MODEL (DSM)

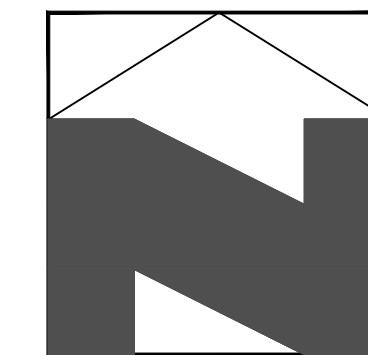

DRAWING INDEX

SHEET NUMBER	DRAWING TITLE
1	AREA A CONSTRUCTION: TITLE PAGE
2	AREA A CONSTRUCTION: INDEX PAGE
3	AREA A CONSTRUCTION: EXISTING CONDITIONS (2020)
4	AREA A CONSTRUCTION - CELL 33: SUBGRADE
5	AREA A CONSTRUCTION - CELL 33: LINER SYSTEM (TOP OF COMPACTED CLAY/HDPE)
6	AREA A CONSTRUCTION - CELL 33: LEACHATE COLLECTION SYSTEM (TOP OF GRANULAR)
7	AREA A CONSTRUCTION - CELL 33: CROSS-SECTIONS
8	AREA A CONSTRUCTION: LINER AND LEACHATE COLLECTION SYSTEM DETAILS
9	AREA A CONSTRUCTION: LEACHATE COLLECTION SYSTEM TRENCH AND CLEANOUT RISER PIPE DETAILS I
10	AREA A CONSTRUCTION: LEACHATE COLLECTION SYSTEM TRENCH AND CLEANOUT RISER PIPE DETAILS II
11	AREA A CONSTRUCTION: PERIMETER TIE-IN DETAILS I
12	AREA A CONSTRUCTION: PERIMETER TIE-IN DETAILS II
13	AREA A CONSTRUCTION: MISCELLANEOUS DETAILS
14	AREA A CONSTRUCTION - CELL 33: MANHOLE
15	AREA A CONSTRUCTION: MECHANICAL DETAILS

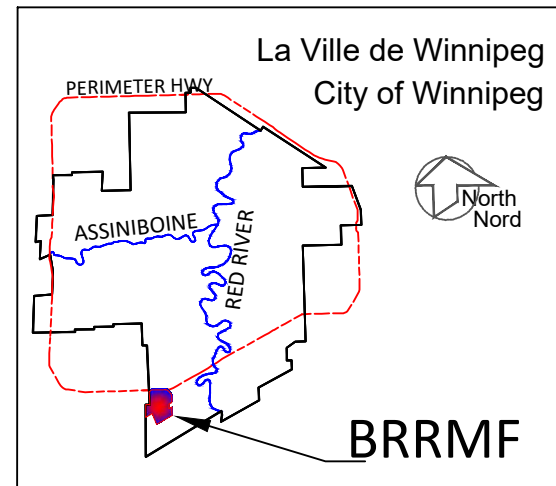

HATCH PATTERNS

DESCRIPTION		
	NATIVE BACKFILL OR PREPARED SUBGRADE	
	WASTE	
	SAND DRAINAGE LAYER	
	GRANULAR ROADWAY BASE MATERIAL	
	GRANULAR DRAINAGE BLANKET	
	RE-COMPACTED CLAY	

ABBREVIATIONS

ELEV	ELEVATION
MIN	MINIMUM
N.I.C.	NOT IN CONTRACT

B.M.	SWS GCP N: 5 513 301 225	E: 629 498 188	
ELEV.	234.093		
CONSTRUCTION COMPLETION DATE:			
NO.	REVISIONS	DATE	BY
2	ISSUED FOR TENDER	02/18/2021	ARR
1	ISSUED FOR REGULATORY COMPLIANCE	02/17/2021	ARR

ENGINEER'S SEAL

ORIGINAL DRAWING
SEALED BY:
ASH RAICHURA
02/17/2021

THE CITY OF WINNIPEG / LA VILLE DE WINNIPEG
WATER AND WASTE DEPARTMENT
SOLID WASTE SERVICES

BRADY ROAD RESOURCE MANAGEMENT FACILITY (BRRMF)

INDEX PAGE

SHEET- 2 OF 15

CITY DRAWING NUMBER
1-0400A-D0025-001