


- ### RECEPTION DESK EQUIPMENT LIST
- 1 SINGLE MONITOR ARM:
ESI: MODEL: EVOLVE 1-M-BLK; BLACK FINISH
GROMMET INSTALL METHOD.
 - 2 ELECTRIC HEIGHT ADJUSTABLE BASE AND TOP:
BASE: TEKNION NAVIGATE SERIES; WITH (T) TOGGLE UP/DOWN
SWITCH TO MEET CITY OF WINNIPEG UNIVERSAL DESIGN
STANDARDS. VERTICAL CABLE MANAGEMENT REQUIRED.
BASE: (YAH) STANDARD RANGE -7S; BLACK FINISH
LEG STYLE: C-LEG
TOP: RECTANGULAR STYLE (WBH) WITH ROUND CENTRE
GROMMET; FLAT EDGES. FOUNDATION LAMINATE.
SIZES: ONE (1) 66" x 30" @ RECEPTION
ONE: (1) 48" X 24" @ BARRIER FREE - MODESTY PANEL
REQUIRED.
 - 3 NOT USED
 - 4 PANIC BUTTONS (REFER TO ELECTRICAL)
 - 5 CASH DRAWER (BY OWNER)
 - 6 PRINTER (BY OWNER) - CONFIRM SIZE
 - 7 CPU UNITS (BY OWNER) -CONFIRM SIZES
 - 8 DUAL MONITOR ARM:
ESI: MODEL: KATA2-MS-GM-BLK; BLACK FINISH
GROMMET INSTALL METHOD. CONFIRM
LOCATION ON SITE WITH CLIENT.

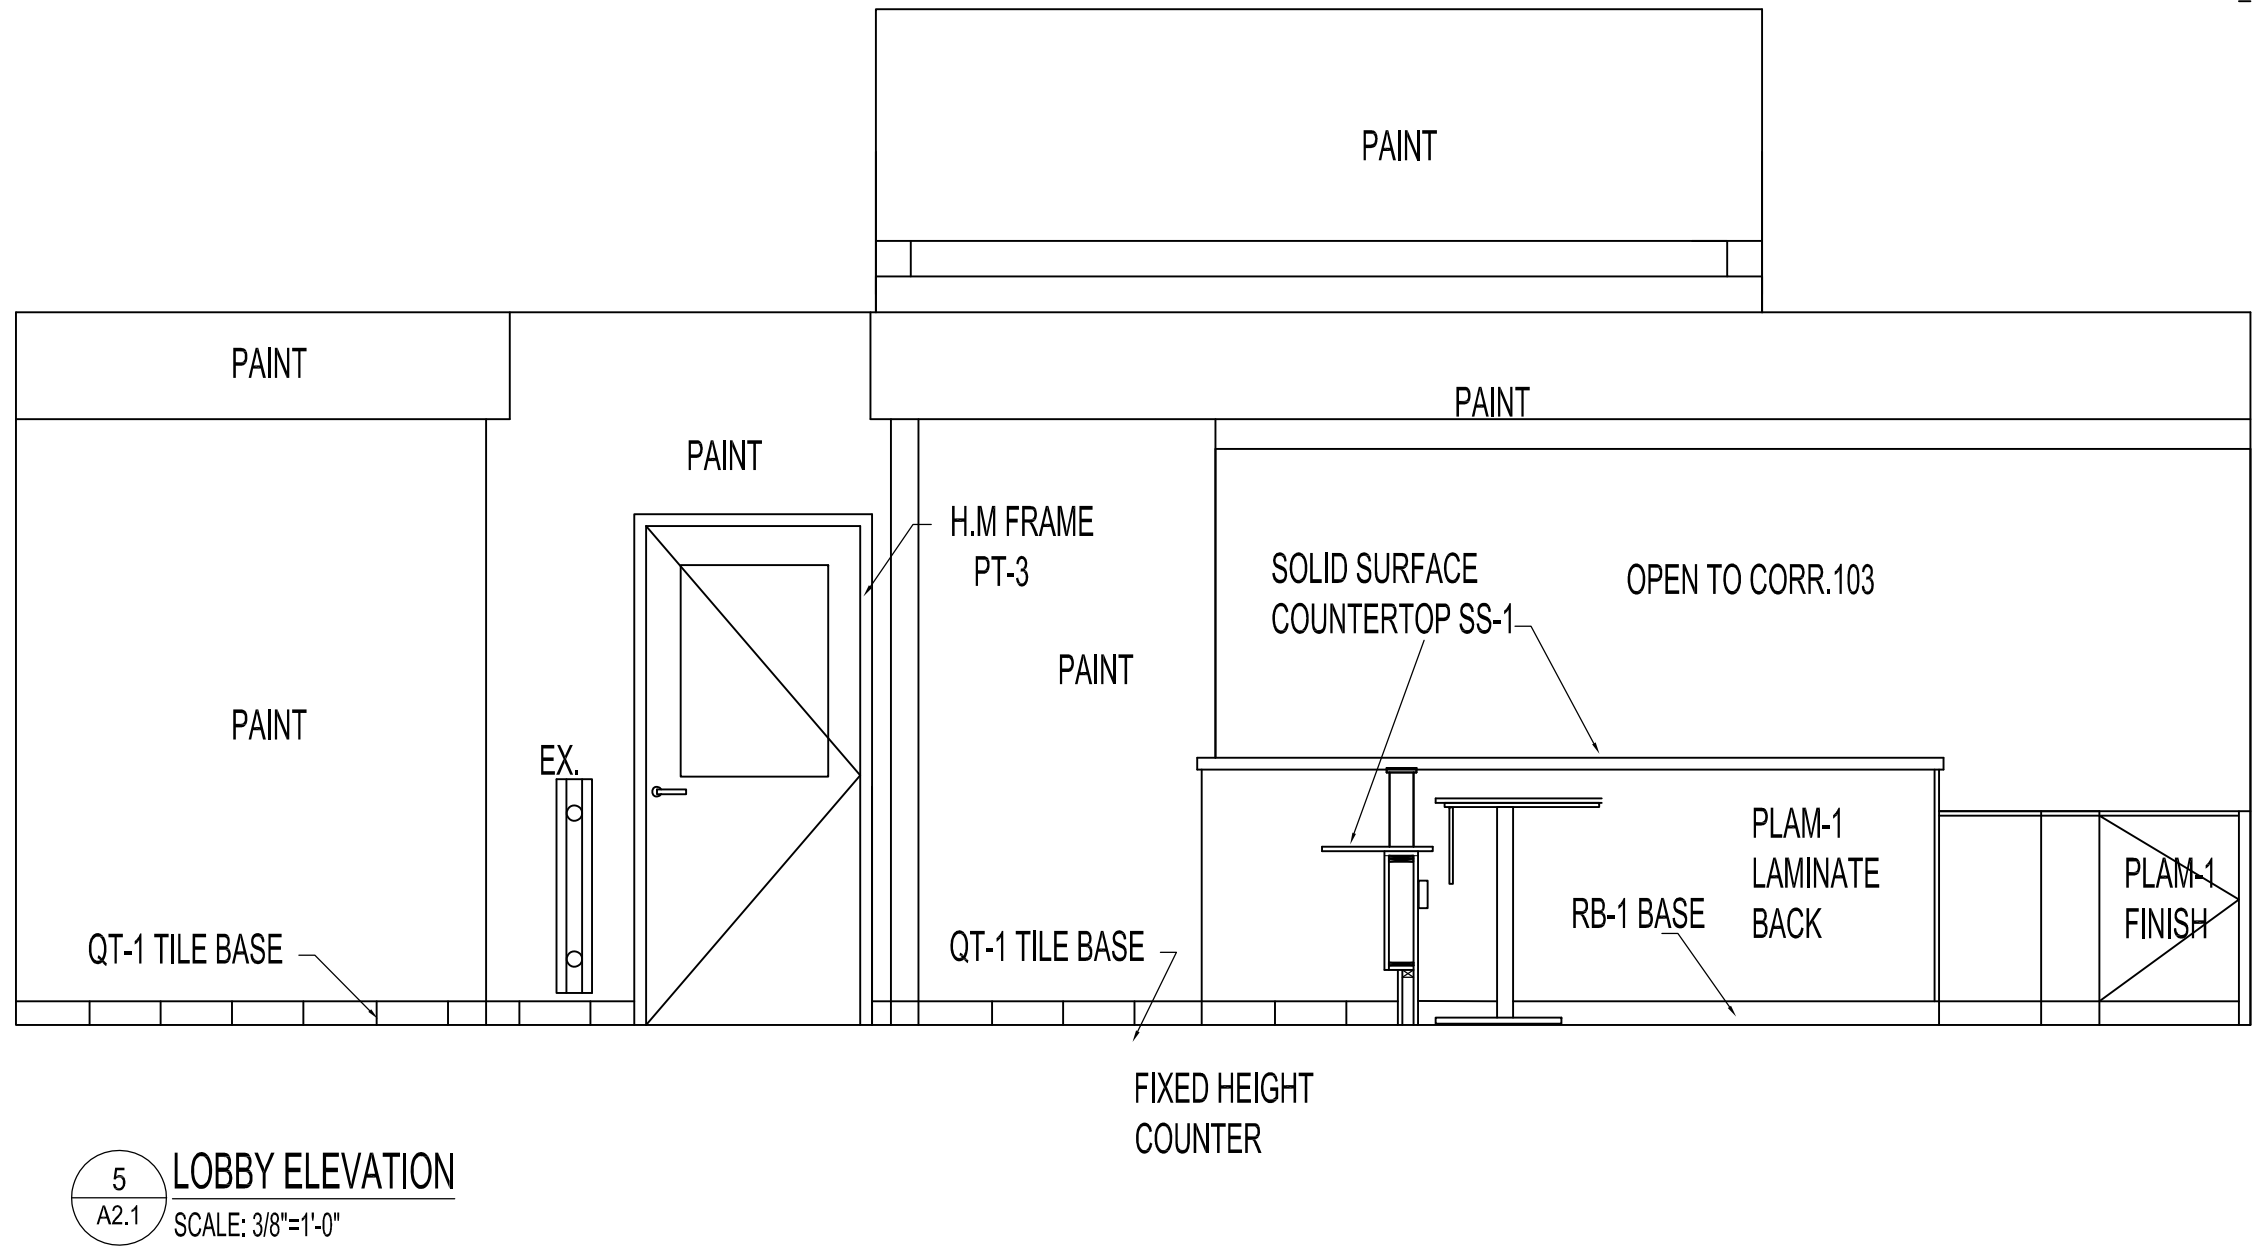

NOTES:

THESE DRAWINGS SHALL NOT BE SCALED.

THE CONTRACTOR SHALL VISIT THE SITE AND SATISFY ONESELF ALL DIMENSIONS, DATUM, AND DETAILED INFORMATION SHOWN ARE CORRECT.

THE CONTRACTOR IS TO REVIEW AND COORDINATE ALL ARCHITECTURAL, MECHANICAL, ELECTRICAL, AND STRUCTURAL DRAWINGS FOR ADDITIONAL OPENINGS THROUGH FLOORS, WALLS, AND CEILINGS FOR DUCT, PIPE & ELECTRICAL RISERS AND ALL OPENINGS NOT SHOWN ON DRAWINGS.

ALL OPENINGS THROUGH FIRE ASSEMBLIES ARE TO BE FIRE STOPPED AND SEALED WITH ULC APPROVED FIRE STOPPING TO MAINTAIN THE INTEGRITY OF THE FIRE SEPARATION, AND PROVIDE A SMOKE-TIGHT BARRIER.

ALL PRODUCTS AND MATERIALS TO BE USED AND INSTALLED SHALL CONFORM WITH MANUFACTURER'S SPECIFICATIONS & APPLICABLE CODES.

THE CONTRACTOR SHALL BE RESPONSIBLE TO PATCH AND MAKE GOOD ALL EXISTING CONSTRUCTION AFFECTED BY THE REMOVAL OF ALL ITEMS FORMING THE PART OF THE RENOVATION WORK.

WHERE NEW FLOORING AND BASE IS TO BE INSTALLED IN EXISTING AREAS (REFER TO FLOOR PLAN AND ROOM SCHEDULE) THE EXISTING FLOORING SURFACE AND BASE MUST BE REMOVED, UNLESS OTHERWISE NOTED. ALL FLOOR SURFACES SHALL BE PREPARED IN ACCORDANCE TO MANUFACTURER'S RECOMMENDATIONS FOR INSTALLATION OF NEW FLOOR.

WHERE PAINTING OF EXISTING WALLS IS INDICATED ON THE ROOM SCHEDULE, THESE WALLS MUST BE CLEANED OF ANY EXISTING WALL COVERING, PATCHED & PREPARED TO ACCEPT NEW MATERIAL, UNLESS OTHERWISE NOTED.

1	ISSUED FOR CONSTRUCTION	MAR. 11 2021
No.	REVISION/DESCRIPTION	BY DATE

DRAWN	CHECKED	CAD	DESIGNED	APPROVED
KJN	KJN		KJN	
DATE	2021.03.01	USER	APPROVAL	

THE CITY OF WINNIPEG
PLANNING, PROPERTY AND
DEVELOPMENT DEPARTMENT
MUNICIPAL ACCOMMODATIONS DIVISION
3-65 GARRY STREET, R3C 4K4

PROJECT
PUBLIC WORKS DEPARTMENT
SECURITY AND ACCESSIBILITY UPGRADES

1155 PACIFIC AVENUE, WINNIPEG, MB. TENDER # 139-2021

SHEET TITLE
INTERIOR ELEVATIONS
LOBBY AREA

SCALE	PROJECT No:	SHEET No:
3/8"=1'-0"	2019-032	A2.1