

FILE NAME:
DATE: 2024.02.26

DESCRIPTION:

PROJECT No:

ADDRESS: GRANT AVE, WINNIPEG MB



ADDRESS:

CANADIAN MENNONITE UNIVERSITY

TUXEDO GOLF COURSE

NOTES:
ITEM NO. 1

CONFIDENTIAL
DO NOT COPY

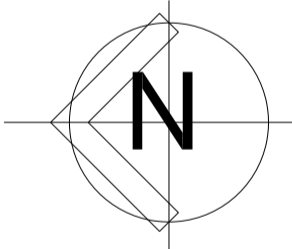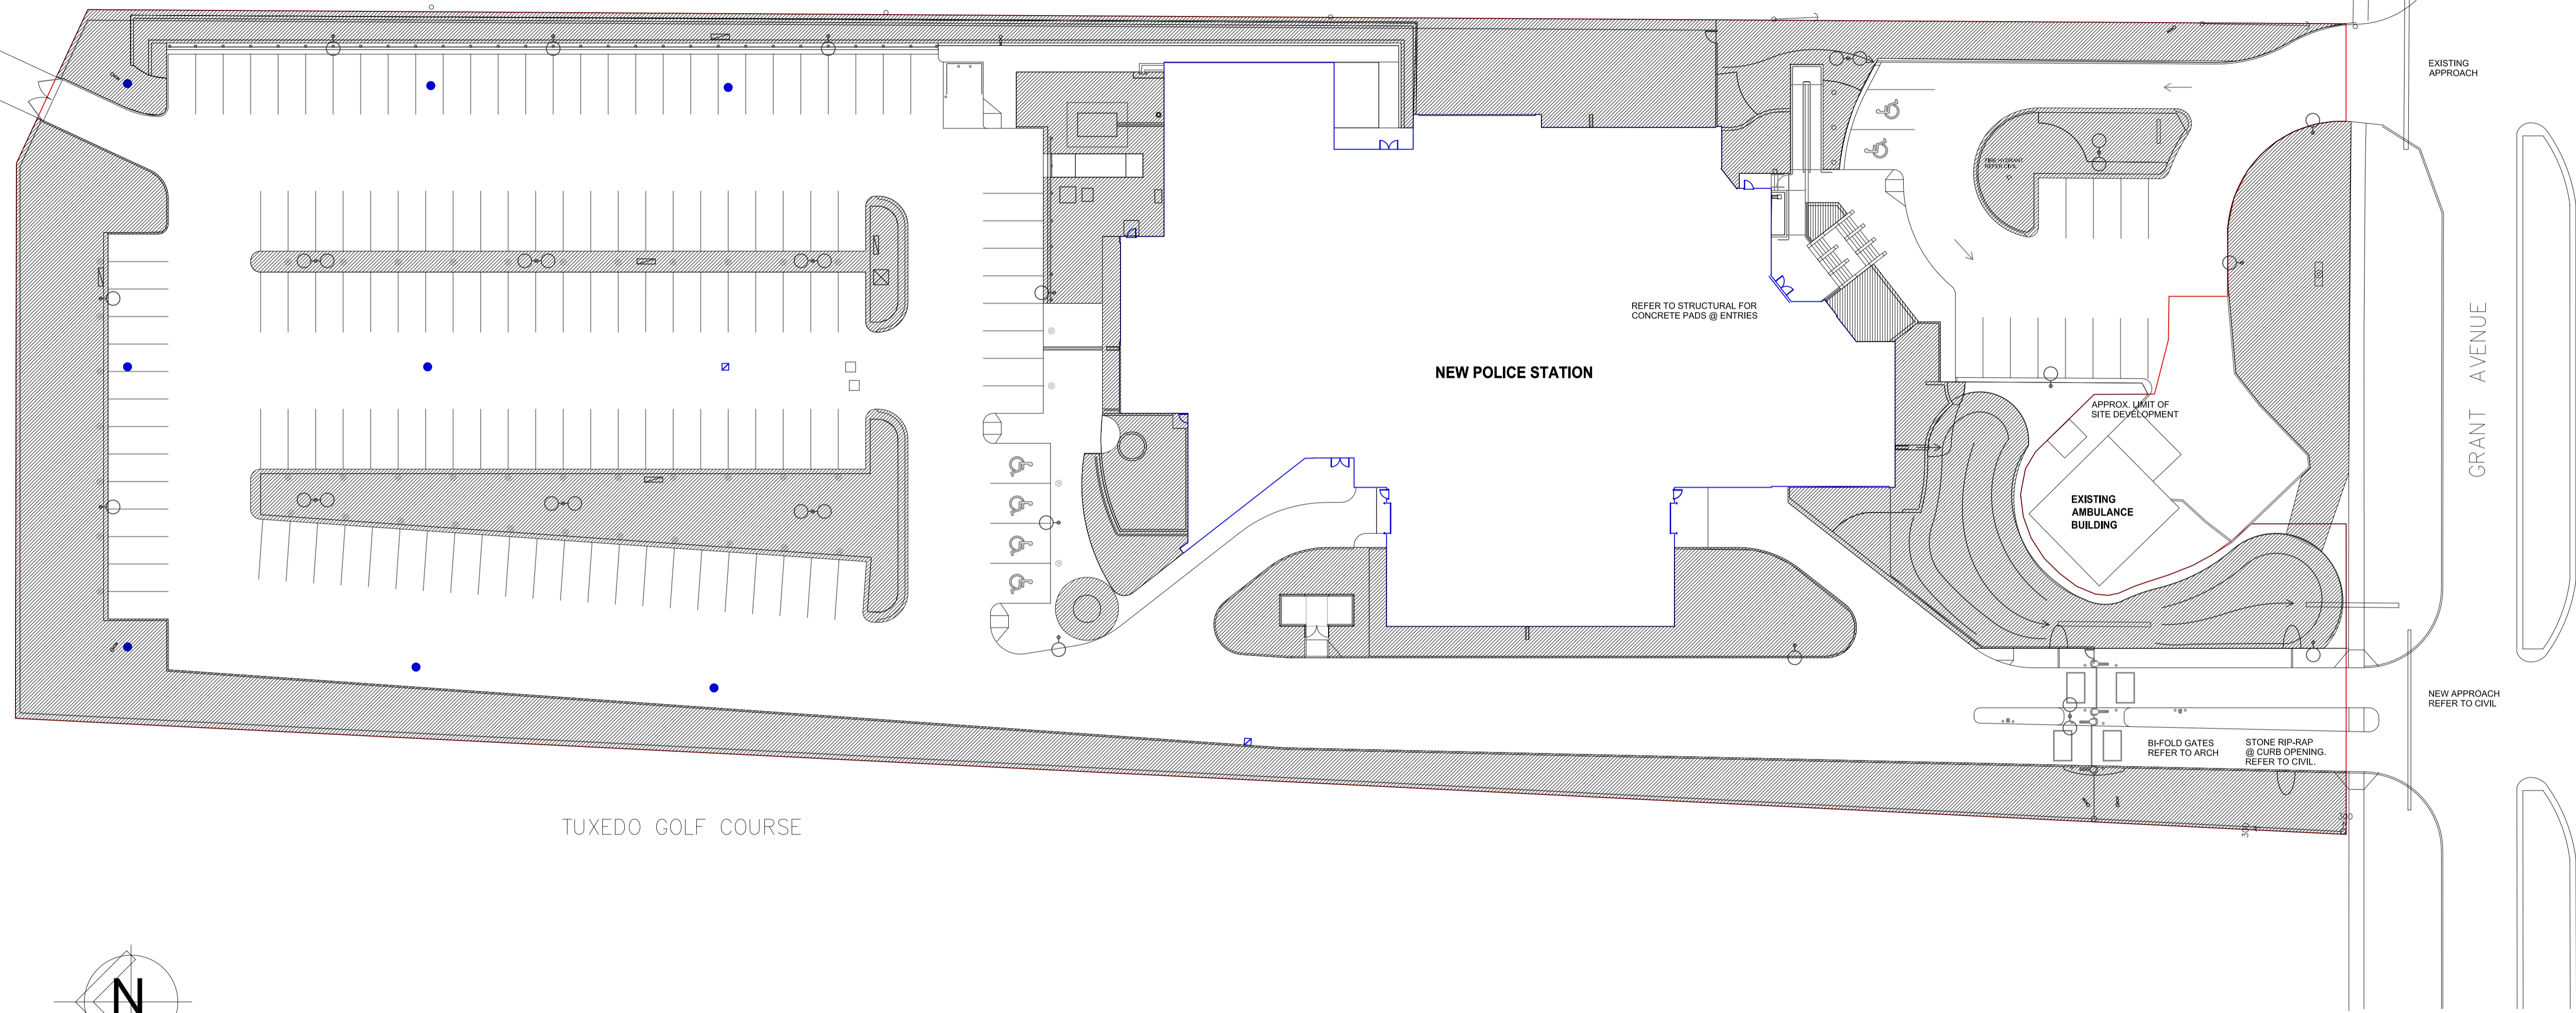

SITE PLAN
WINNIPEG POLICE SERVICE
2321 GRANT AVENUE
TENDER 96-2024

NO.	REVISION/DESCRIPTION	DATE
SEALS		

DRAWN BY	CHECKED BY	APPROVED
JKR/AB		
DATE	2024.02.26	USER APPROVAL

Winnipeg
CITY OF WINNIPEG
PLANNING, PROPERTY &
DEVELOPMENT DEPARTMENT
CIVIC ACCOMMODATIONS DIVISION
300-16 GARRY ST., R1C 4K4

PROJECT
WINNIPEG POLICE SERVICE
SOUTH DISTRICT POLICE STATION
2321 GRANT AVENUE, WPG, MB

SHEET TITLE
SITE PLAN

SCALE	PROJECT NO.	SHEET NO.
1:250		L1.1