




TYPICAL 24' x 24' SHADE SHELTER

**MATERIALS AND GRADING NOTES**

1. ALL WORK TO CONFORM TO CURRENT CITY OF WINNIPEG STANDARD CONSTRUCTION SPECIFICATIONS AND DETAILS UNLESS OTHERWISE NOTED.
2. DIMENSIONS ARE IN METERS UNLESS OTHERWISE NOTED.
3. DO NOT SCALE DRAWING.
4. PROTECT EXISTING TREES TO REMAIN, TYP.
5. PAVEMENT SLOPE: DIRECTIONAL SLOPE 5% MAX., CROSS SLOPE 2% MAX., UNLESS OTHERWISE NOTED. REFER TO GRADING PLAN
6. UNLESS OTHERWISE NOTED, GRADES FOR PATHWAY AND SOD ARE TO MATCH SURROUNDING EXISTING GRADES

**LEGEND**

- Park Property Line
- Existing Contour
- Proposed Contour
- CB /230.72 + Survey Benchmark Elevation
- 230.72 + Existing Elevation
- 230.72 + Proposed Elevation
- Asphalt Overlay Over Existing Granular Path
- New Asphalt Path
- New Topsoil and Sod

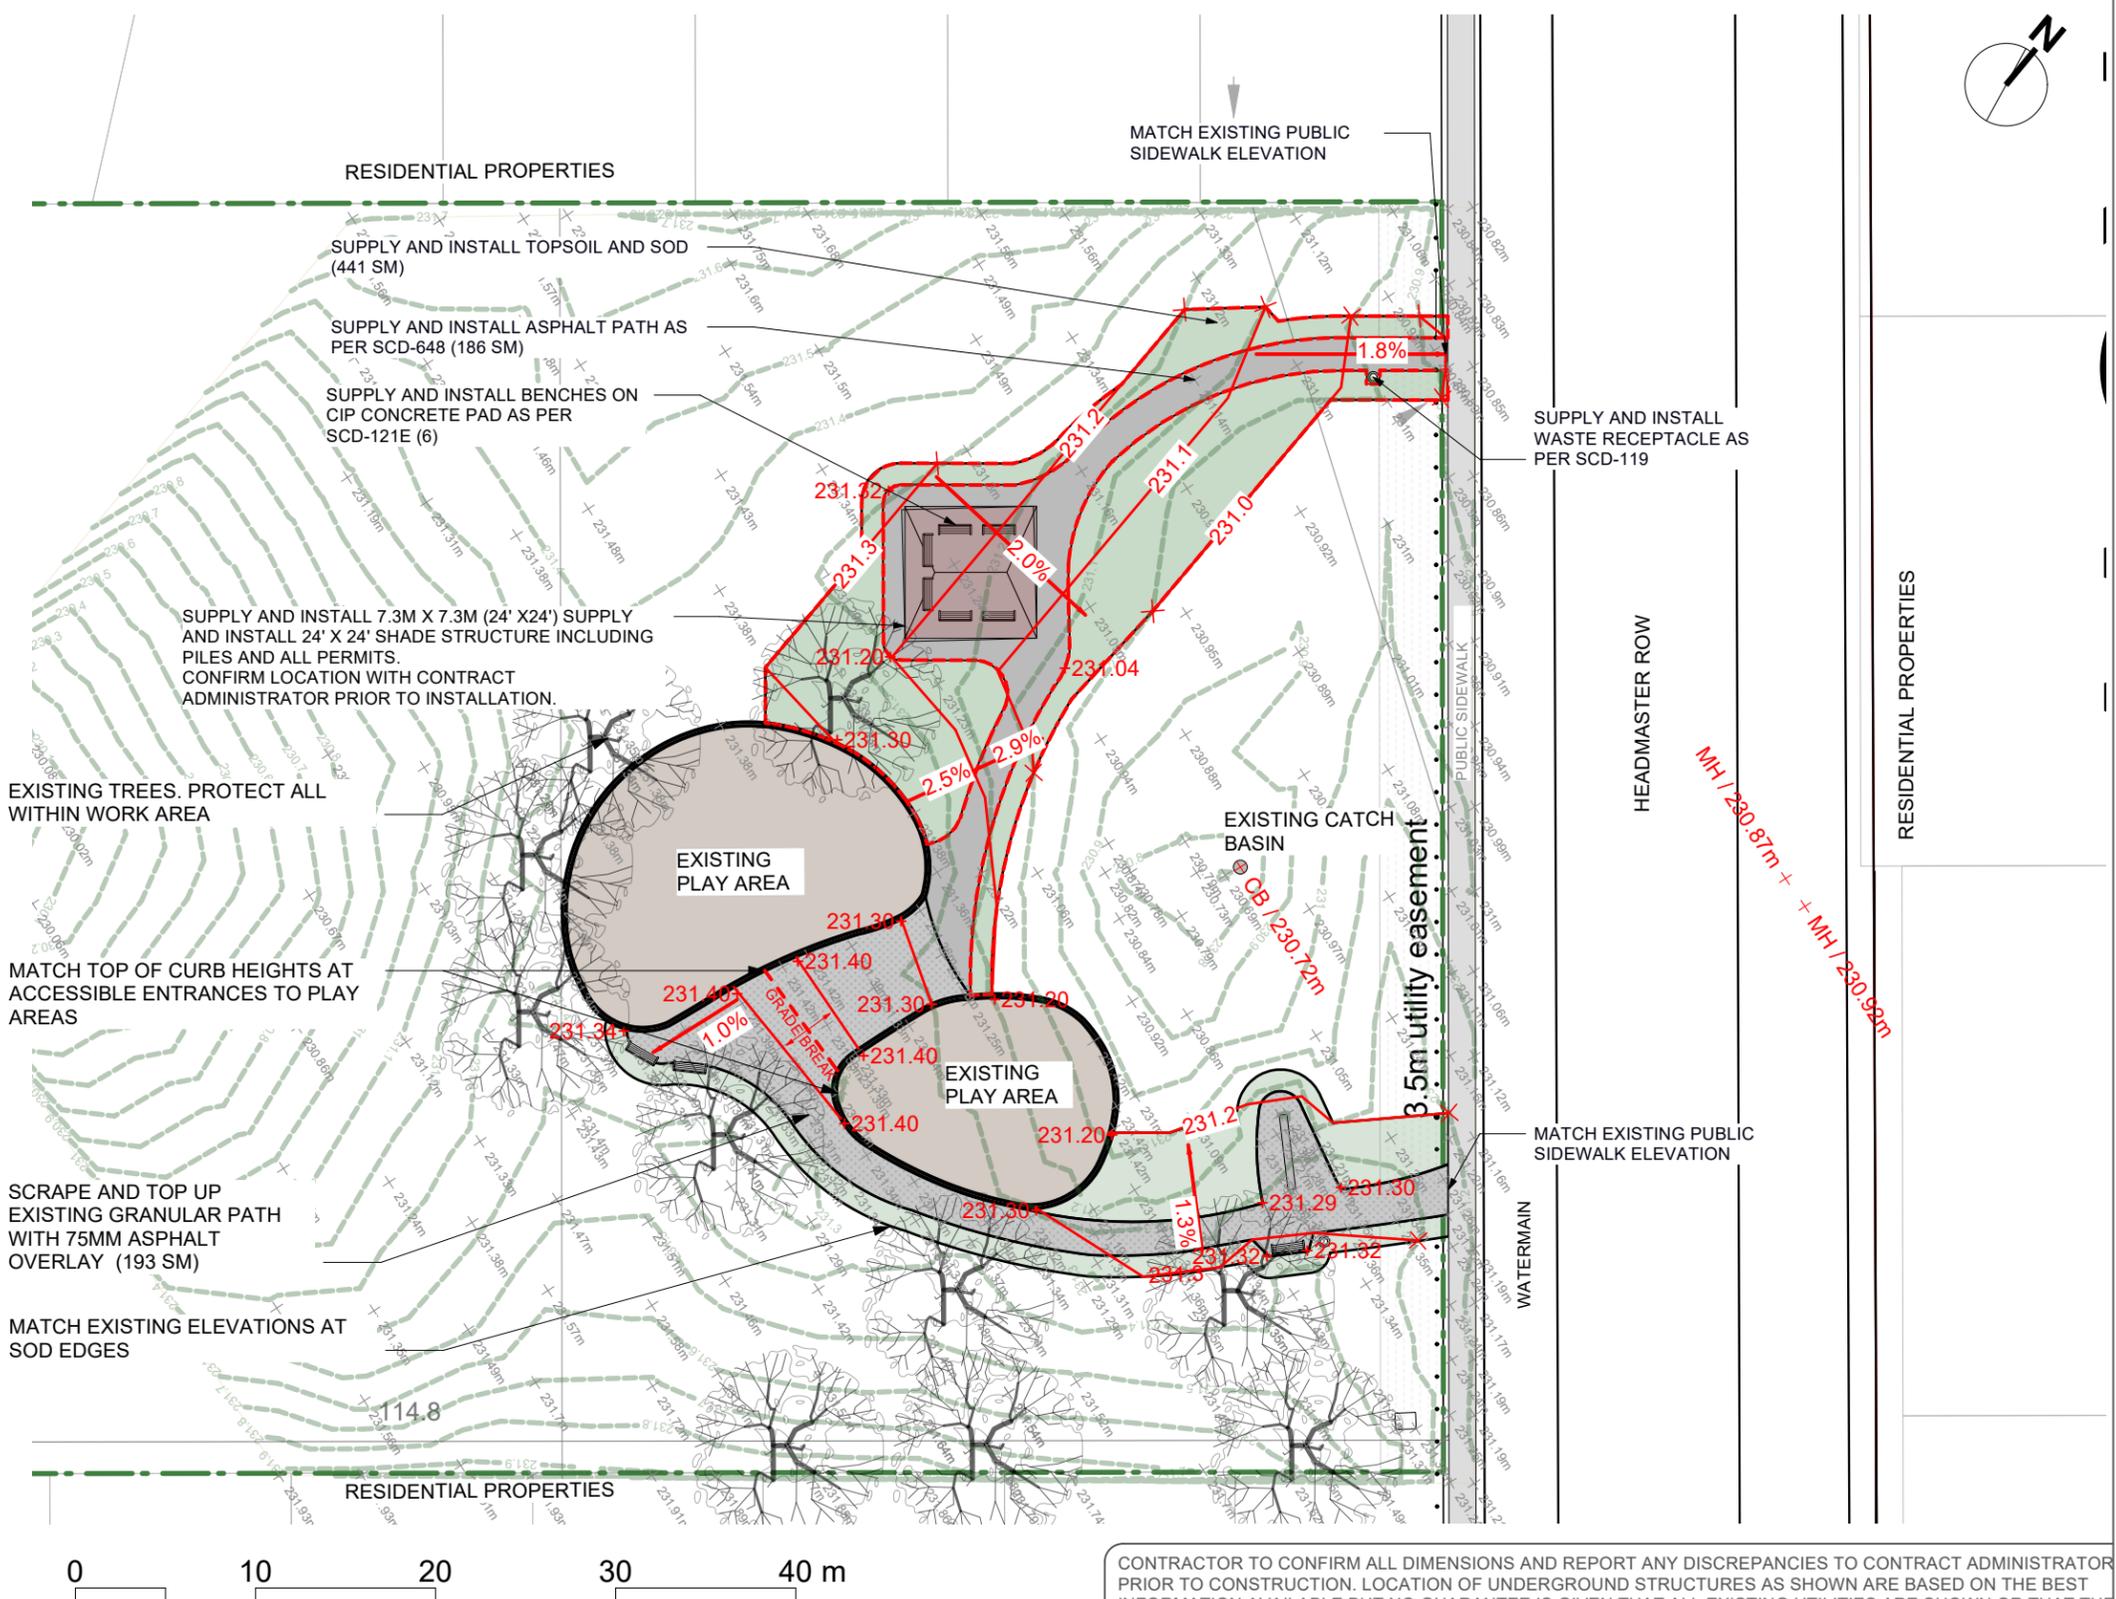

CONTRACTOR TO CONFIRM ALL DIMENSIONS AND REPORT ANY DISCREPANCIES TO CONTRACT ADMINISTRATOR PRIOR TO CONSTRUCTION. LOCATION OF UNDERGROUND STRUCTURES AS SHOWN ARE BASED ON THE BEST INFORMATION AVAILABLE BUT NO GUARANTEE IS GIVEN THAT ALL EXISTING UTILITIES ARE SHOWN OR THAT THE GIVEN LOCATIONS ARE EXACT. CONFIRMATION OF EXISTENCE AND EXACT LOCATION OF ALL SERVICES MUST BE OBTAINED FROM THE INDIVIDUAL UTILITIES BEFORE PROCEEDING WITH CONSTRUCTION.



THE CITY OF WINNIPEG  
 Planning, Property and Development Department  
 Planning and Land Use Division  
 Unit 15 - 30 Fort Street, Winnipeg, MB, (R3C 4X5)

DESIGNED BY	IM	CHECKED BY	
DRAWN BY	IM	APPROVED BY	
HORIZ. SCALE			
VERT. SCALE	1:400		
DATE	DEC 2025		

MANAGER,  
 PARK AND OPEN SPACES

DATE

MANAGER,  
 PLANNING AND LAND USE DIVISION

DATE

DRAWING TITLE  
**OLYMPIC PARK**  
**Proposed Shelter and Pathway**  
**MATERIALS AND GRADING PLAN**

SITE ADDRESS 864 Headmaster Row

DRAWING NO.  
**0.19-D2**  
 BID OPPORTUNITY NO.  
**1025-2025**