



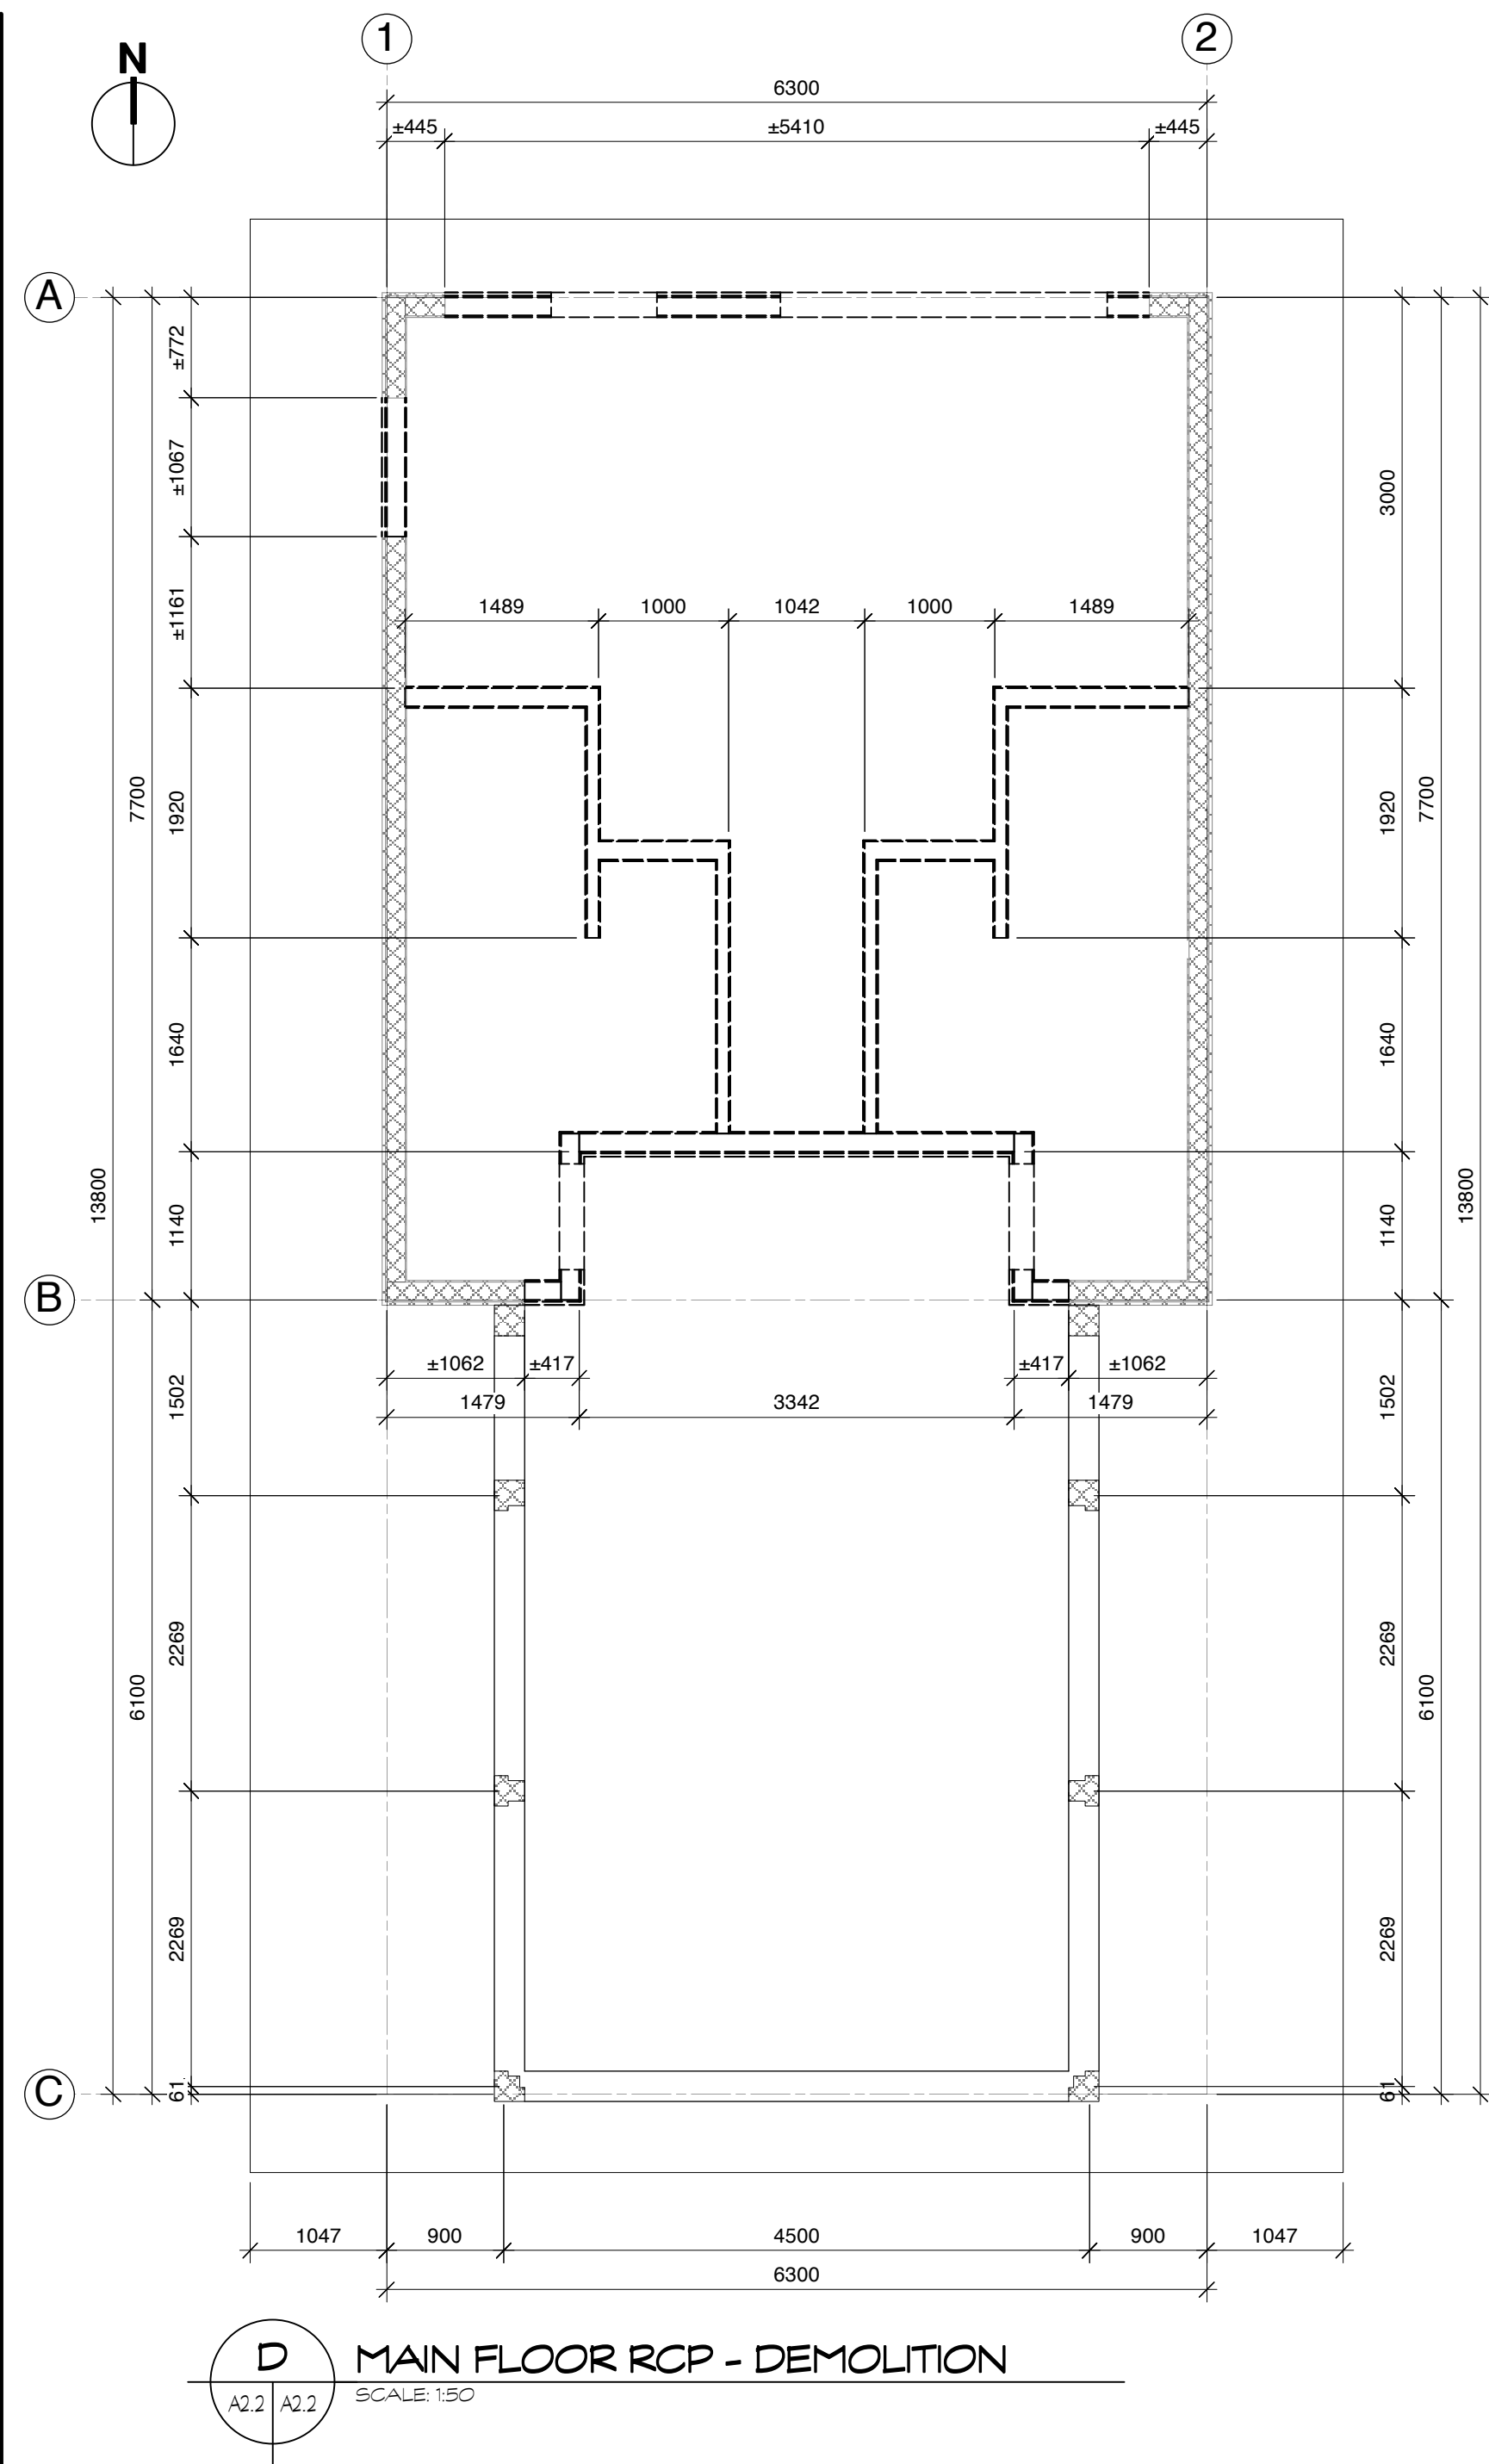

DEMOLITION RCP KEYNOTES:

REFER TO MECHANICAL FOR MECHANICAL EQUIPMENT AND FIXTURES TO BE REMOVED. ITEMS TO BE RE-INSTALLED ARE TO BE SECURELY STORED UNTIL REQUIRED.

REFER TO ELECTRICAL FOR ELECTRICAL EQUIPMENT AND FIXTURES TO BE REMOVED. ITEMS TO BE RE-INSTALLED OR RE-USED ARE TO BE SECURELY STORED UNTIL REQUIRED.

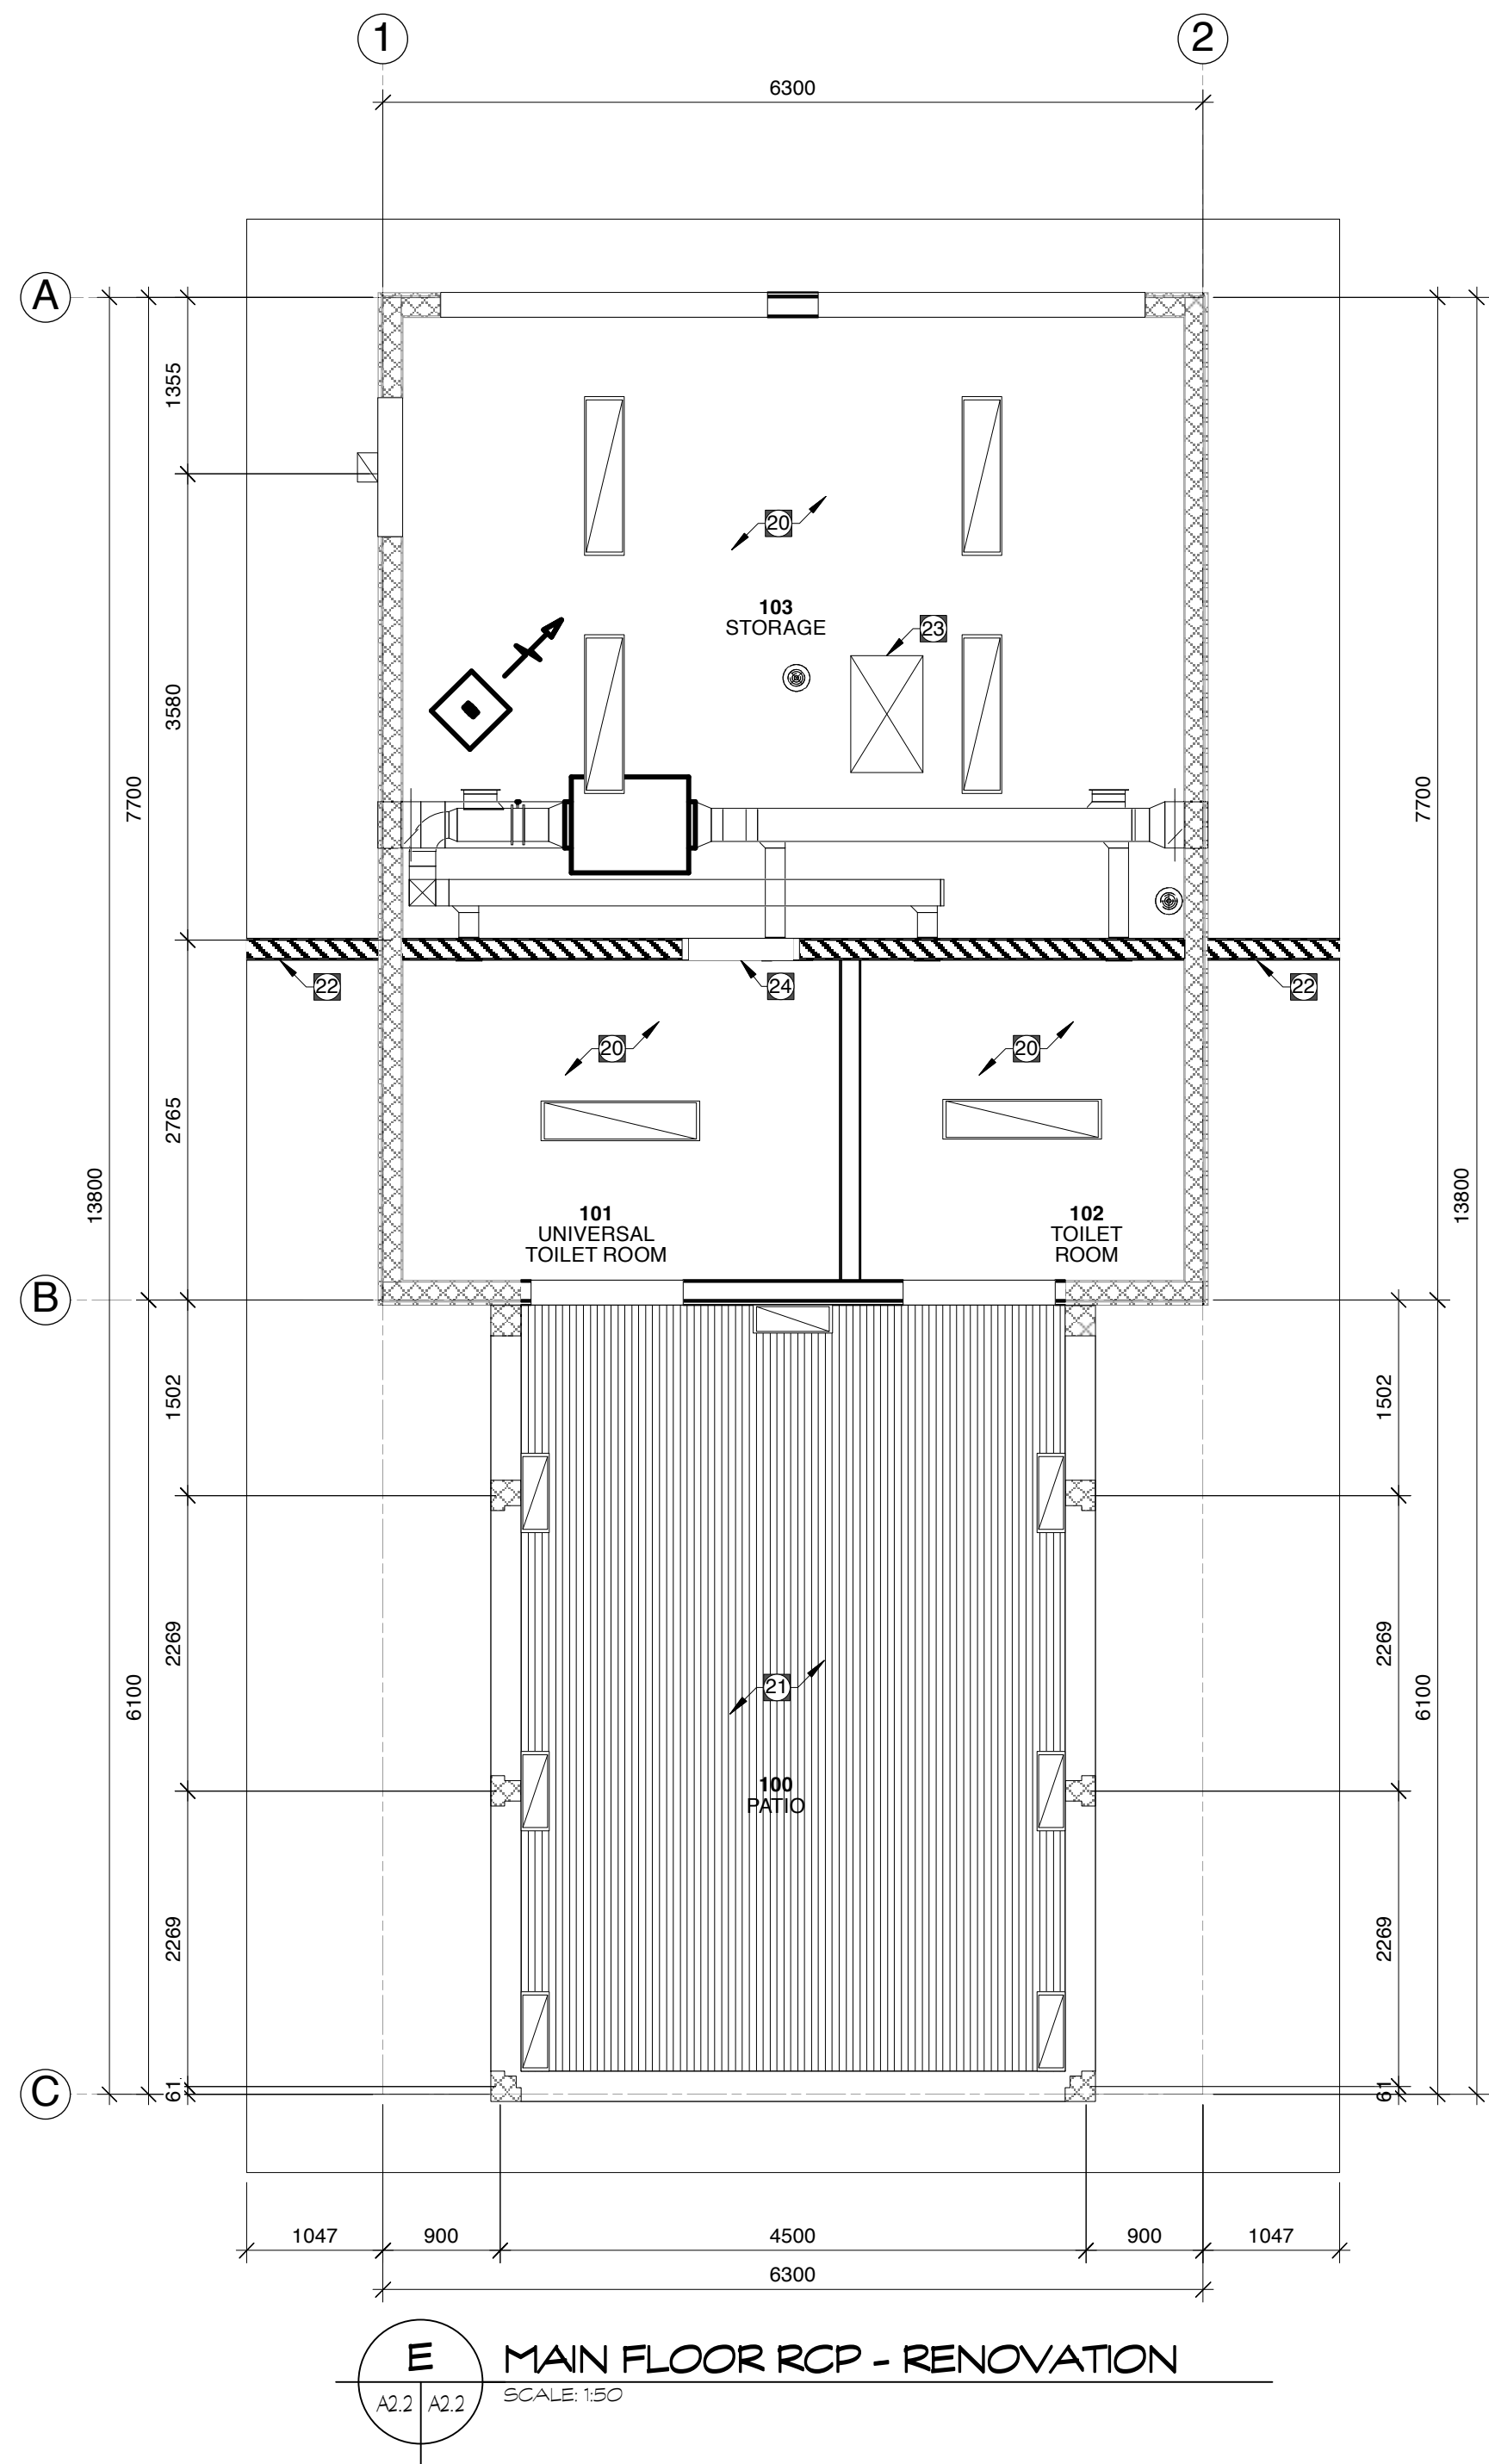

RENOVATION RCP KEYNOTES:

PATCH AND REPAIR ALL CEILINGS AS REQUIRED, INCLUDING WHERE WALLS HAD BEEN REMOVED. PAINT ALL PLYWOOD CEILINGS IN AREA OF RENOVATION.

20 INSTALL 12mm G1S PLYWOOD ON EXISTING PLYWOOD SHEATHING ON CEILING.

21 INSTALL METAL CLADDING ON EXISTING PLYWOOD SHEATHING ON CEILING.

22 INSTALL 2 LAYERS EXTERIOR GRADE TYPE 'X' GWS ON FIRE SEPARATION IN OVERHANG. INSTALL 19mm WOOD CLADDING TO COVER GWS ON ALL EXPOSED SURFACES.

23 NEW 555mm x 900mm RATED ATTIC ACCESS HATCH.

24 PROVIDE 555mm x 900mm RATED ACCESS DOOR.

ALL DRAWINGS AND SPECIFICATIONS ARE THE PROPERTY OF THE CONSULTANT. NO REPRODUCTIONS MAY BE MADE WITHOUT THE CONSENT OF THE CONSULTANT AND ALL REPRODUCTIONS MUST BEAR THE NAME OF THE CONSULTANT. THE CONTRACTOR SHALL VERIFY ALL DIMENSIONS, DATUMS AND LEVELS NOTED ON THE DRAWINGS WITH THE CONDITIONS ON SITE AND SHALL BE RESPONSIBLE FOR REPORTING ANY ERRORS OR OMISSIONS TO THE ENGINEER FOR ADJUSTMENTS. THIS DRAWING SHALL NOT BE SCALED.

LEGEND:

- LIGHT FIXTURE
REFER TO ELECTRICAL
- AIR GRILLE
REFER TO MECHANICAL
- EXHAUST FAN
REFER TO MECHANICAL
- 1.5 HOUR FIRE RESISTANCE RATING





Revisions

July 13, 2026 Issued for Construction
June 12, 2026 Issued for Owner Review
Date Revision

Northern Sky Architecture Inc.

100-128 James Avenue
Winnipeg, Manitoba, Canada
R3B 0N6
contact@nsoa.ca
Fax 204.943.6767

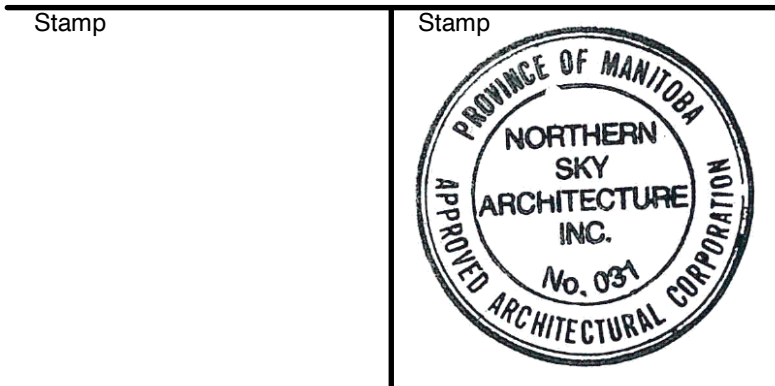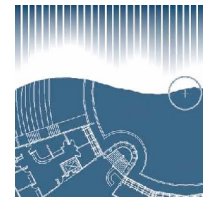

Project City of Winnipeg
Grant's Old Mill
Maintenance Bldg Renovation
2777 Portage Avenue
Winnipeg, Manitoba

drawing title			
REFLECTED CEILING PLAN			
scale	as noted	designed by	kdw
date	July, 2026	drawn by	kdw
project no.	26.146	reviewed by	kdw
reference no.	512-2026	sheet	A2.2 REV R0