




PROJECT No: 0285-395-02  
 ADDRESS: -  
 DESCRIPTION: STRUCTURAL DETAILS  
 DATE: YEAR/MM/DD  
 FILE NAME: 01-S-1002-RX.dwg(A1)

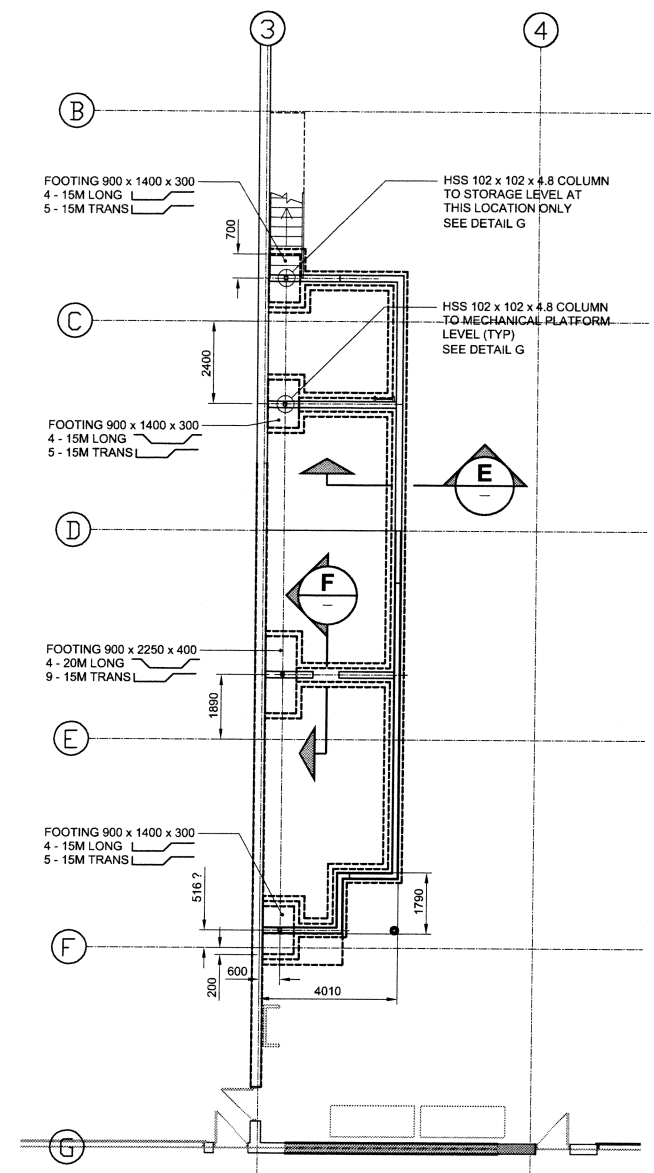


**MAIN FLOOR SLAB & THICKENINGS FOR FOOTINGS**  
 SCALE: 1:100

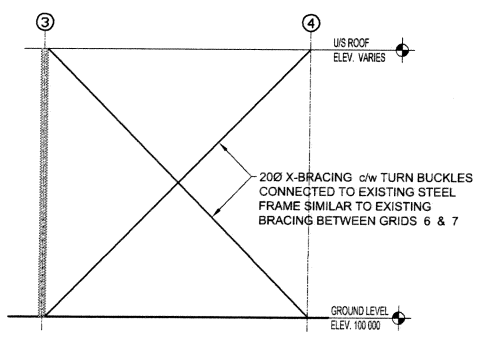


**SECTION H**  
 SCALE: 1:100

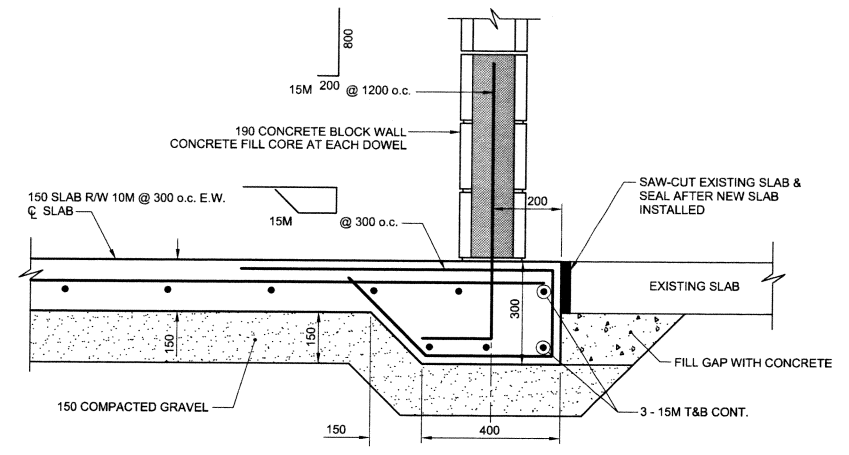


**SECTION E**  
 SCALE: 1:10  
 SECTION THRU NEW CONCRETE BLOCK WALL

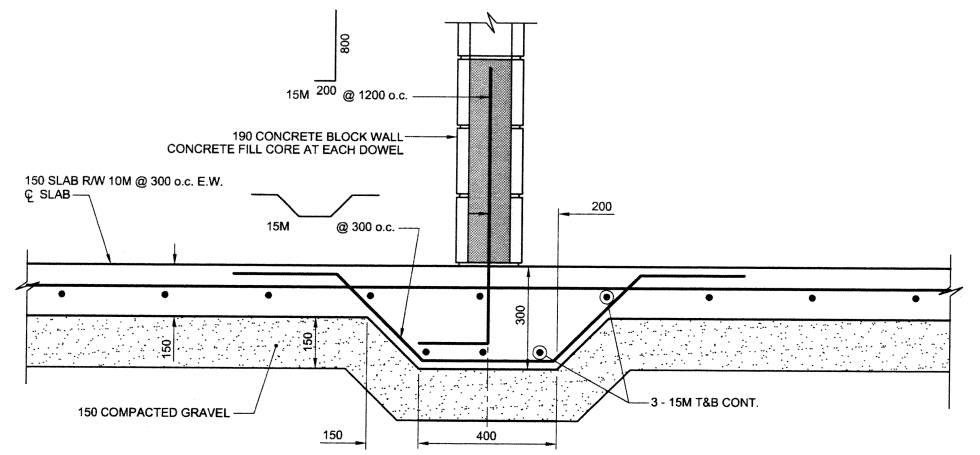


**SECTION F**  
 SCALE: 1:10  
 SECTION THRU NEW INTERIOR CONCRETE BLOCK WALL

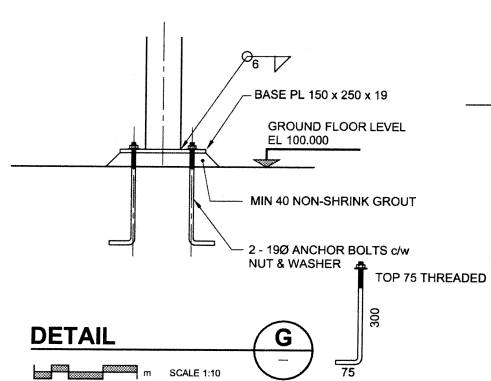


**DETAIL G**  
 SCALE: 1:10  
 TYPICAL COLUMN BASE DETAIL

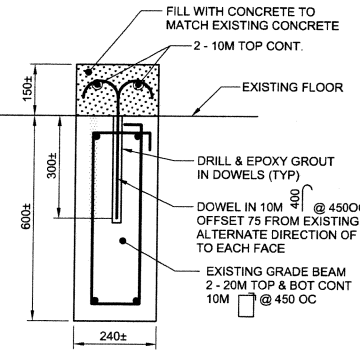


**SECTION C**  
 SCALE: 1:10

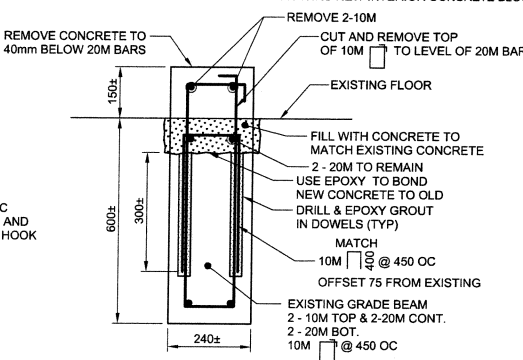

**SECTION D**  
 SCALE: 1:10

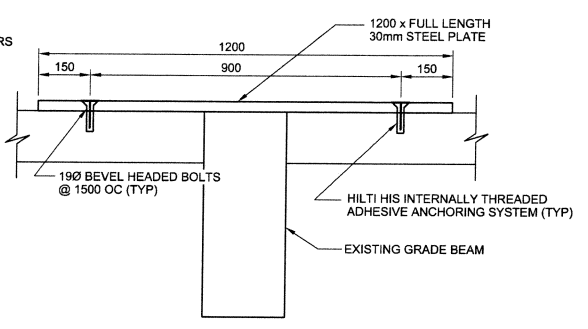

**SECTION B**  
 SCALE: 1:10

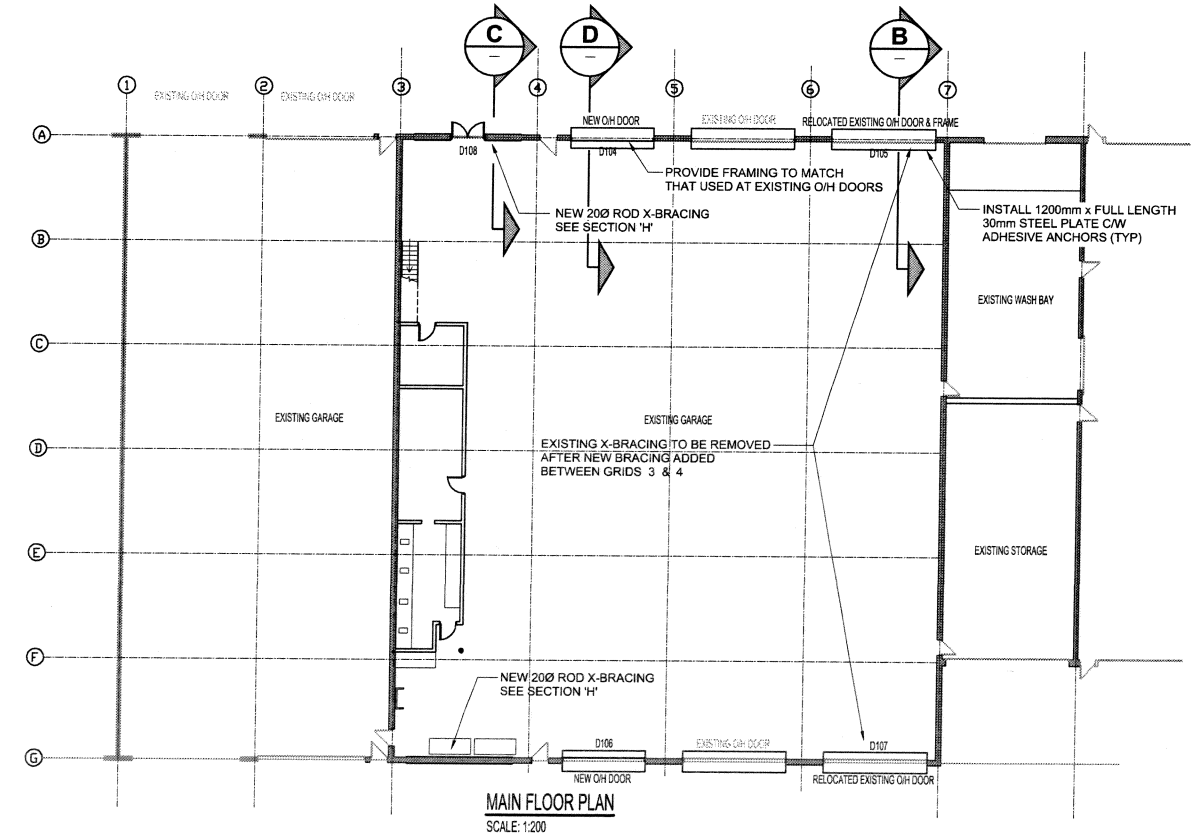

**MAIN FLOOR PLAN**  
 SCALE: 1:200

NOTES:

NO.	REVISION/DESCRIPTION	BY	DATE
D	ISSUED FOR ADDENDUM 3	KMB	07/11/11
C	ISSUED FOR ADDENDUM 1	WJD	07/11/11
B	ISSUED FOR TENDER	WJD	07/11/10
A	ISSUED FOR 100% REVIEW	WJD	07/11/10

UMA | AECOM

©2007 UMA ENGINEERING LTD. ALL RIGHTS RESERVED.



DRAWN BY: WJD  
 CHECKED BY: WJD  
 DATE: 2007 08 15  
 USER APPROVAL

CITY OF WINNIPEG  
 PLANNING, PROPERTY &  
 DEVELOPMENT DEPARTMENT  
 CIVIC ACCOMMODATIONS DIVISION  
 300 - 65 GARRY ST. R3C 4K4

PROJECT  
 CONSTRUCTION OF OFFICE/GARAGE  
 RENOVATIONS & STORAGE BUILDING  
 AT 1539 WAVERLEY STREET

SHEET TITLE  
 GARAGE - MAIN FLOOR SLAB  
 PLAN AND DETAILS

SCALE: 1:500  
 PROJECT NO.: 2006-089  
 SHEET NO.: GAR - S1.1

UMA REVIEW

APCM  
 Certificate of Authorization  
 UMA Engineering Ltd. (MB)  
 No. 256 Date: 07/11/11

DRAWING SHEET SIZE: A1 (841mm x 594mm) PLOT 1:1