

1
A2 REFLECTED CEILING PLAN
SCALE: 1/16"=1'-0"


REFLECTED CEILING KEYNOTES

- 01 CP-1, ACOUSTICAL CEILING PANEL
4'-0" x 8'-0" SIZE
- 02 CP-1, ACOUSTICAL CEILING PANEL
4'-0" x 4'-0" SIZE
- 03 4'-0" x 4'-0" OPEN SPACE FOR
EXISTING SPRINKLER HEAD
- 04 CP-1, ACOUSTICAL CEILING PANEL
4'-0" x VARIES, SEE PLAN
- 05 WP-1, ACOUSTICAL WALL PANEL
SIZE VARIES, SEE INTERIOR ELEVATIONS
AND SECTION DETAILS
- 06 CENTRE JOINT OF PANELS TO BE CENTERED
ON POOL / ROOM

BUILDING CODE INFORMATION

- 1) BUILDING IS CLASSIFIED AS GROUP A, DIVISION 3
- 2) BUILDING AREA IS 101,267 SQ. FT.

NOTES:
 THESE DRAWINGS SHALL NOT BE SCALED.
 THE CONTRACTOR SHALL VISIT THE SITE AND SATISFY ONESELF ALL DIMENSIONS, DATUM, AND DETAILED INFORMATION SHOWN ARE CORRECT.
 THE CONTRACTOR IS TO REVIEW AND COORDINATE ALL ARCHITECTURAL, MECHANICAL, ELECTRICAL AND STRUCTURAL DRAWINGS FOR ADDITIONAL OPENINGS THROUGH FLOORS, WALLS, AND CEILINGS FOR DUCT, PIPE & ELECTRICAL RISERS AND ALL OPENINGS NOT SHOWN ON DRAWINGS.
 ALL OPENINGS THROUGH FIRE ASSEMBLIES ARE TO BE FIRE STOPPED AND SEALED WITH ULC APPROVED FIRE STOPPING TO MAINTAIN THE INTEGRITY OF THE FIRE SEPARATION, AND PROVIDE A SMOKE-TIGHT BARRIER.
 ALL PRODUCTS AND MATERIALS TO BE USED AND INSTALLED SHALL CONFORM WITH MANUFACTURER'S SPECIFICATIONS & APPLICABLE CODES.
 THE CONTRACTOR SHALL BE RESPONSIBLE TO PATCH AND MAKE GOOD ALL EXISTING CONSTRUCTION AFFECTED BY THE REMOVAL OF ALL ITEMS FORMING THE PART OF THE RENOVATION WORK.
 WHERE PAINTING OF EXISTING WALLS IS INDICATED, THESE WALLS MUST BE CLEANED OF ANY EXISTING WALL COVERING, PATCHED & PREPARED TO ACCEPT NEW MATERIAL, UNLESS OTHERWISE NOTED.

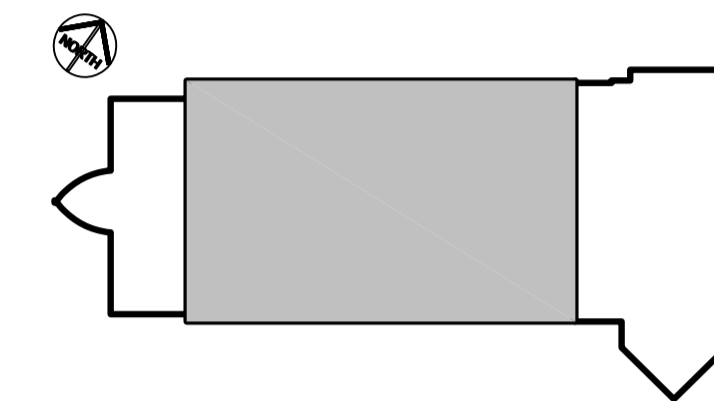

KEYPLAN
SCALE: N.T.S.

No.	REVISION/DESCRIPTION	BY	DATE
4	ISSUED FOR ADDENDUM # 2	DR/KM	18.06.26
3	ISSUED FOR TENDER / CONSTRUCTION	DR/KM	18.06.13
2	ISSUED FOR 99% REVIEW	DR/KM	18.05.31
1	ISSUED FOR 66% REVIEW	DR/KM	18.05.01

DRAWN	CHECKED	MG	DESIGNED	DR / JP	APPROVED	JP
DATE 2018.03.23	USER APPROVAL					

THE CITY OF WINNIPEG
 PLANNING, PROPERTY AND
 DEVELOPMENT DEPARTMENT
 MUNICIPAL ACCOMMODATIONS DIVISION
 3-65 GARRY STREET, R3C 4K4

PROJECT
PAN AM POOL
CEILING RENOVATION
 BID OPPORTUNITY No. 178-2018
 25 POSEIDON BAY, WINNIPEG, MB

SHEET TITLE
REFLECTED CEILING PLAN

SCALE	PROJECT No:	SHEET No:
AS SHOWN	2017-033	A2