

NOTES:



**MAIN FLOOR PLAN**  
SCALE: 1/8"=1'-0"

**MEZZANINE FLOOR PLAN**  
SCALE: 1/8"=1'-0"

No.	REVISION/DESCRIPTION	BY	DATE
SEAL			

DRAWN	DATE	CHECKED	DESIGNED	APPROVED
DTA	2014.11.18	USER		
APPROVAL				

THE CITY OF WINNIPEG  
 PLANNING, PROPERTY AND  
 DEVELOPMENT DEPARTMENT  
 MUNICIPAL ACCOMMODATIONS DIVISION  
 3-65 GARRY STREET, R3C 4K4


PROJECT  
**MAIN STREET SHOP**

2170 MAIN STREET  
 SHEET TITLE  
**MAIN AND MEZZANINE FLOOR PLANS**

SCALE	PROJECT No:	SHEET No:
AS SHOWN		<b>A1</b>

NOTES :

Address: 2170 MAIN STREET Project No.: Description: PARKS & REC. - SHOPS & STORES Sheet No.: Date: JULY, 1993 File Name: 2170MNSP.DWG

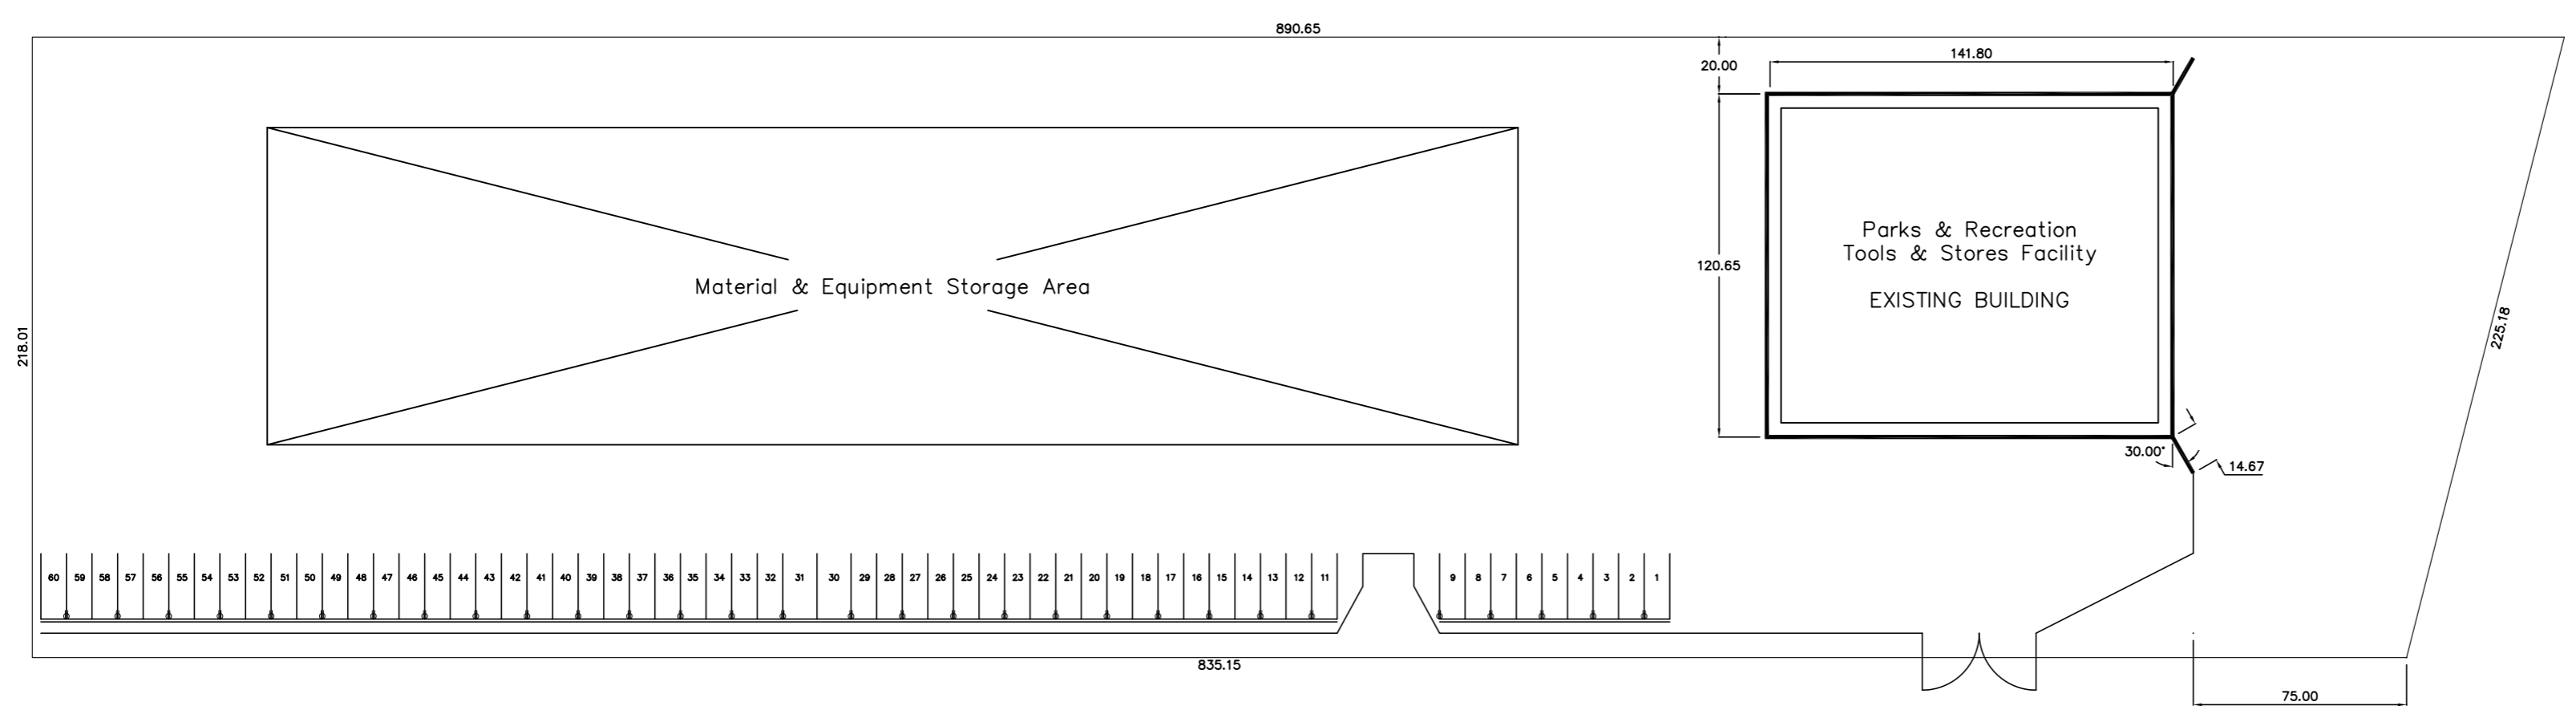


No.	REVISION/DESCRIPTION	BY	DATE
-----	----------------------	----	------

SEALS

<b>DRAWN BY:</b> MNS	<b>CHECKED BY:</b>	<b>APPROVED:</b>
-------------------------	--------------------	------------------

<b>DATE:</b> JULY, 1993	<b>USER APPROVAL:</b>
----------------------------	-----------------------


**THE CITY OF WINNIPEG**  
 CIVIC BUILDINGS DEPARTMENT  
 400-180 KING ST. R3B 3G8

**PROJECT:**

2170 Main Street  
Parks & Recreation  
Shops & Stores Facilities

**SHEET TITLE:**

Site Plan (Parking Lot)

<b>SCALE:</b> 1" : 40'	<b>PROJECT No.:</b>	<b>SHEET No.:</b> P-1
---------------------------	---------------------	--------------------------