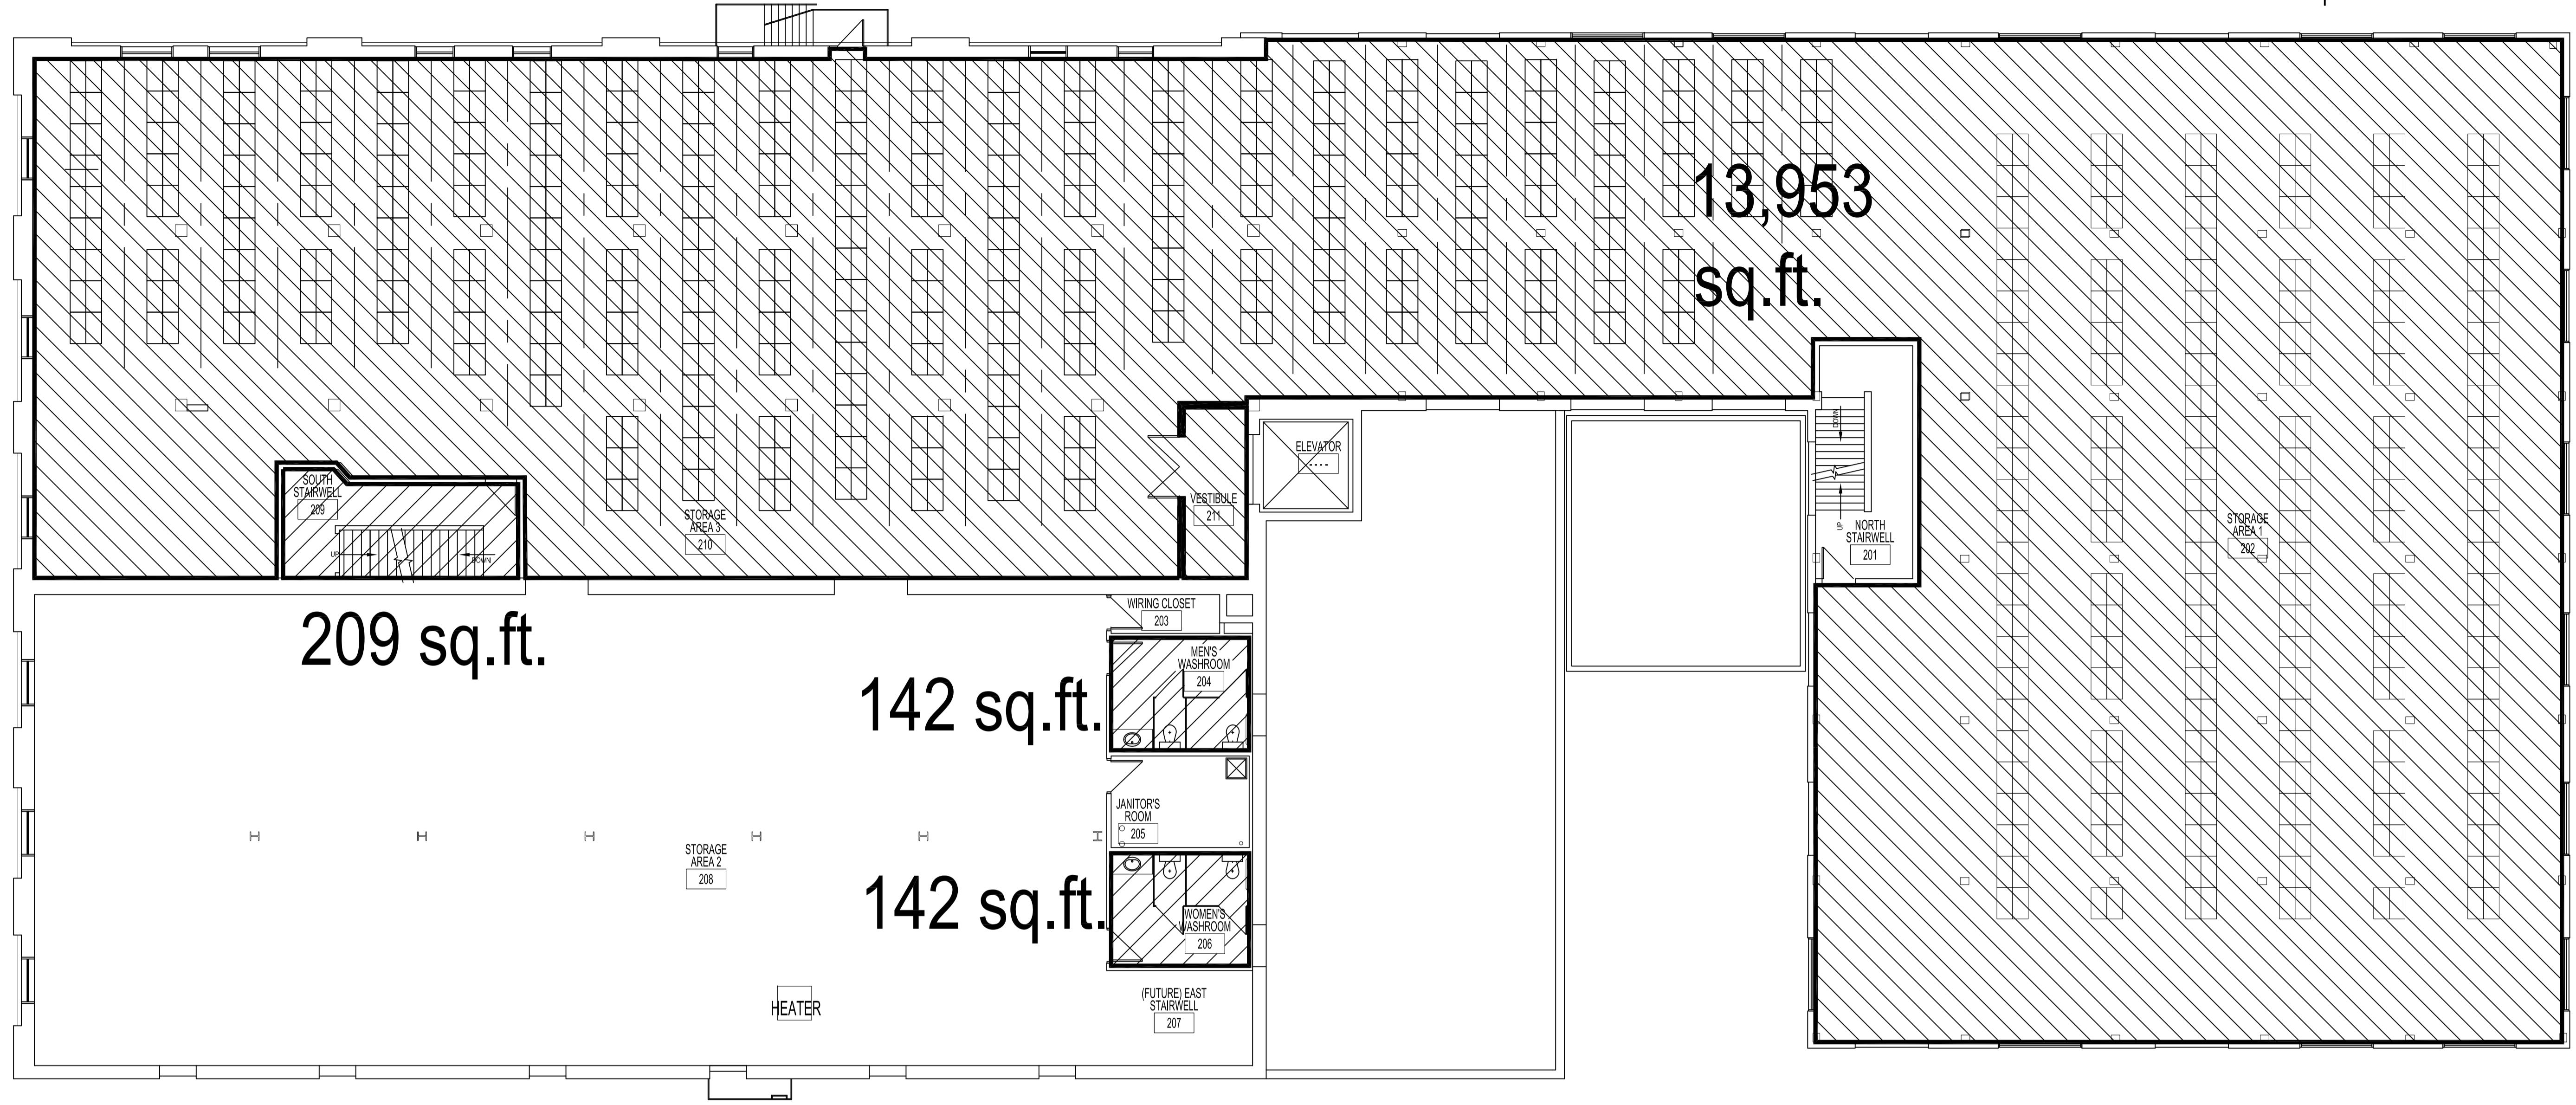


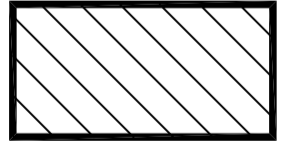
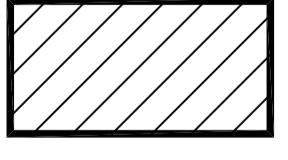
031RS02.DWG1
DATE: 2011.03.01
FILE NAME:
DESCRIPTION: AREAS_TO_CLEAN
PROJECT No:
ADDRESS: 311_ROSS

NOTES :




 SECOND FLOOR PLAN
NOT TO SCALE

CLEANING FREQUENCY:

- 1 X / MONTH AREA 1 = 13,953 SQ. FT. 
- 2 X / WEEK AREA 2 = 493 SQ. FT. 
- TOTAL AREA = 14,446 SQ. FT.

NO.	REVISION/DESCRIPTION	BY	DATE
SEALS			

DRAWN BY	TC	CHECKED BY	APPROVED
DATE	2011.03.01	USER	APPROVAL

 THE CITY OF WINNIPEG
PLANNING, PROPERTY AND
DEVELOPMENT DEPARTMENT
3-65 GARRY STREET
R3C 4K4

PROJECT
311 ROSS AVE.

SHEET TITLE
SECOND FLOOR PLAN
AREAS TO CLEAN

0311RS02
SCALE BID OPP. NO. SHEET NO.
N.T.S. 353-2018 A2