




Address 185 KING STREET Project No. Description FOURTH FLOOR PLAN Sheet no. Date 9/10/22 File Name 0185KG04.DWG

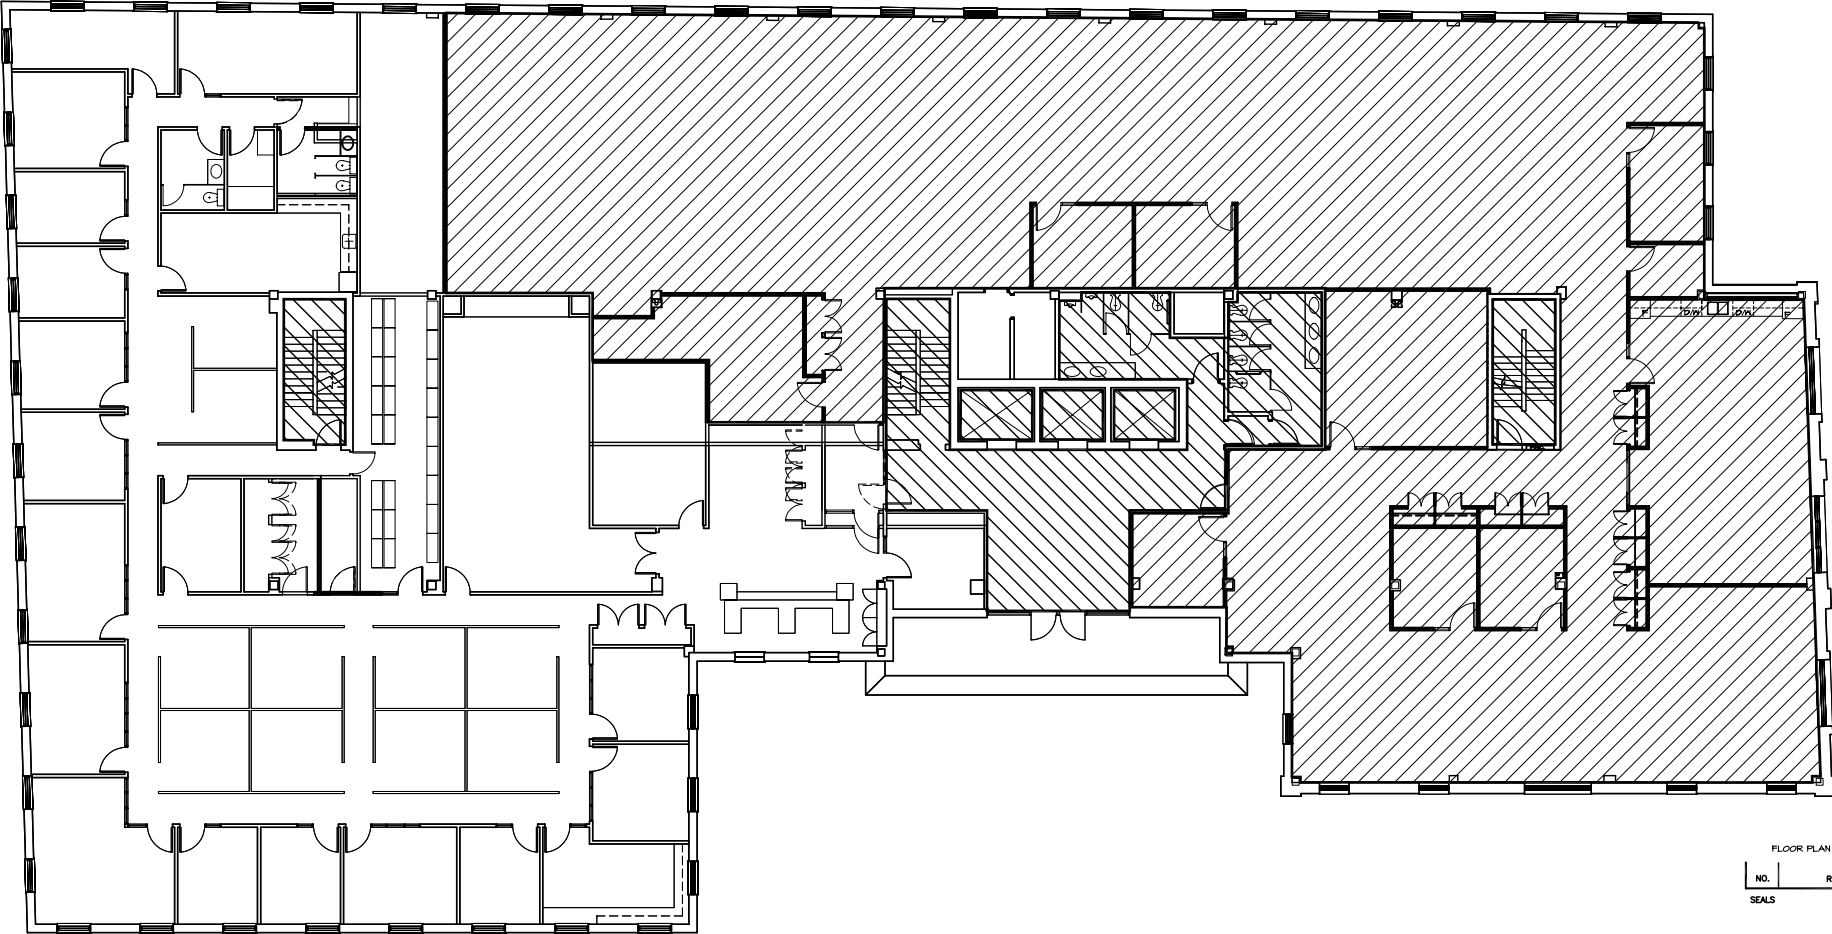

FOURTH FLOOR PLAN


-  COMMON AREA TO BE CLEANED 1,466 SQUARE FEET
-  OFFICE AREA TO CLEAN 9,366 SQUARE FEET

TOTAL AREA TO CLEAN = 10,832 SQ. FT.

FLOOR PLAN UPDATED NOV 18

NO.	REVISION/DESCRIPTION	BY	DATE
SEALS			

DRAWN BY	CHECKED BY	APPROVED
DATE 24.08.04	USER APPROVAL	

 THE CITY OF WINNIPEG
 Planning, Property, and
 Development Department
 3RD floor -185 Garry Street

PROJECT
 185 KING STREET
 MANDARIN BUILDING

SHEET TITLE
 FOURTH FLOOR PLAN

SCALE	PROJECT NO	SHEET NO
N.T.S.		