


PLAN -REFLECTED CEILING PLAN DEMOLITION
SCALE: 3/32" = 1'-0"

CEILING LEGEND-DEMOLITION

- EXISTING 24 x 48 FLUORESCENT LIGHTS
- EXISTING 12 x 48 FLUORESCENT LIGHTS
- EXISTING 6" POT LIGHTS
- EXISTING 6" EMERGENCY LIGHTS
- LIGHTING FIXTURES TO BE REMOVED /RELOCATED
- ACOUSTIC CEILING TILE & T-BAR SYSTEM TO BE DEMOLISHED

- NOTES :**
- DEMOLITION NOTES**
- ① REMOVE EXISTING DRYWALL BULKHEAD.
 - ② PATCH & PREPARE BULKHEAD (FROM REMOVED DOOR & SIDELITE) FOR NEW PAINT.
- NEW REFLECTED CEILING NOTES**
- THROUGHOUT ENTIRE FLOOR, REPLACE ALL EXISTING ACOUSTIC CEILING TILES AND REPLACE ALL LENSES THAT ARE DAMAGED OR DISCOLOURED.
CEILING TILES BY ARMSTRONG CORTEGA SQUARE LAY-IN # 769 @ 24" x 48" x 5/8"
- THROUGHOUT ENTIRE FLOOR, LEVEL CEILING T-BAR SYSTEM WHERE REQUIRED.
- FOR HVAC RENOVATIONS, REFER TO DRAWING E-4.
- ③ REPLACE CEILING TILES AND T-BAR SYSTEM WHERE WALL HAS BEEN DEMOLISHED & MATCH TO EXISTING AREAS.

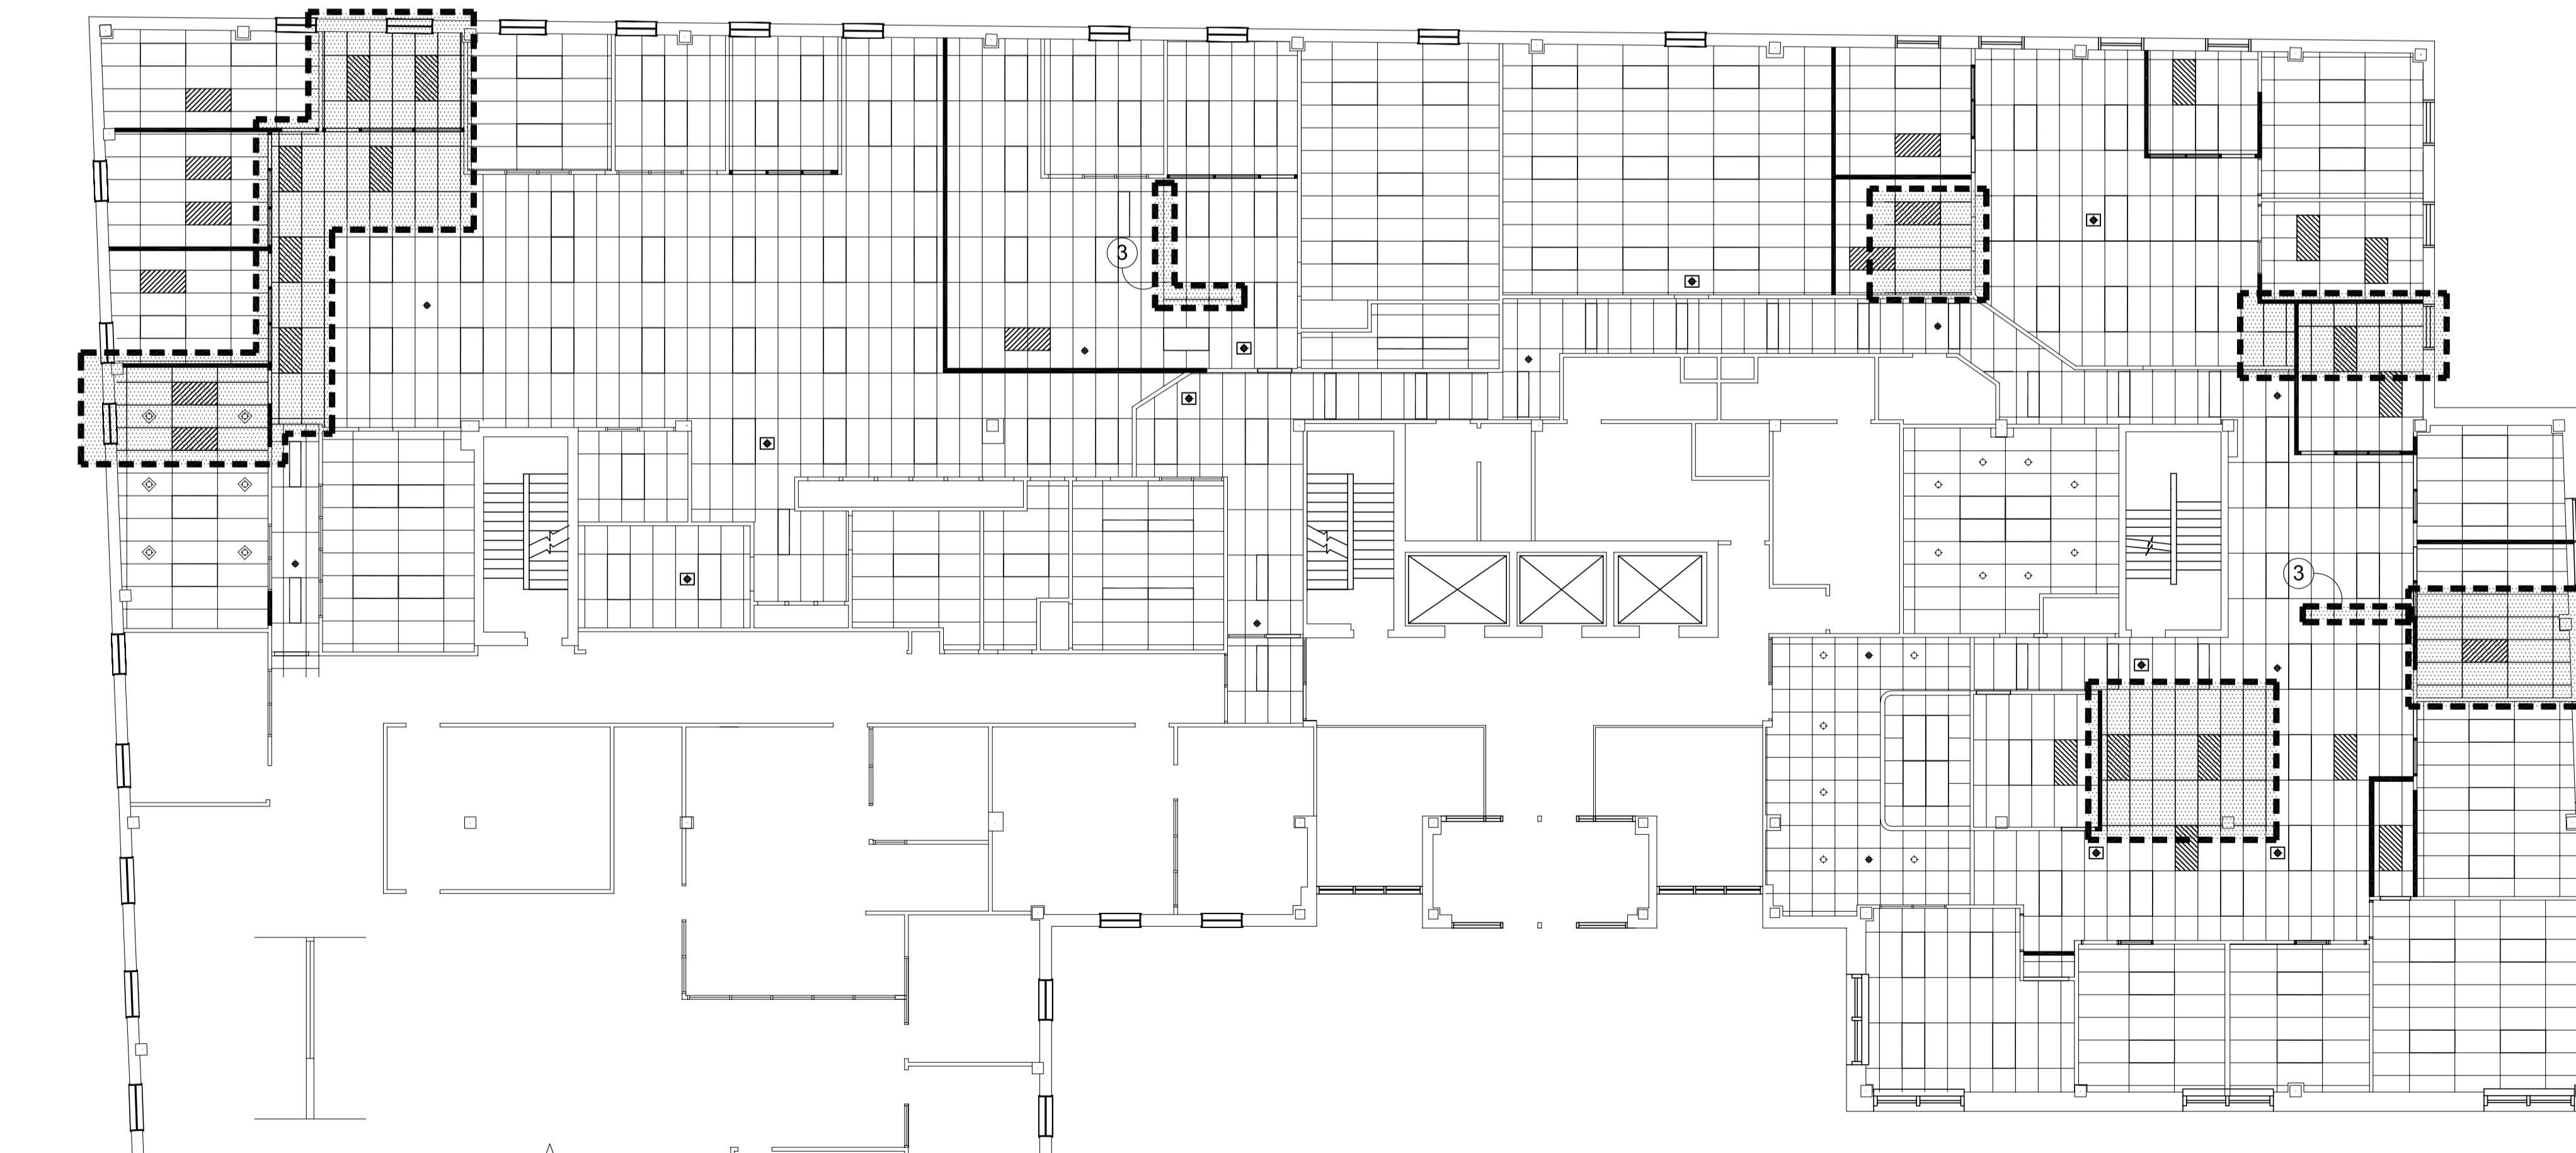

PLAN -NEW REFLECTED CEILING PLAN
SCALE: 3/32" = 1'-0"

CEILING LEGEND- NEW REFLECTED CEILING

- NEW OR RELOCATED LIGHTING FIXTURES
- AREAS OF NEW ACOUSTIC CEILING TILE & T-BAR SYSTEM CONTINUED FROM EXISTING LAYOUTS
- NEW 6" POT LIGHTS -BOARDROOM 244 ONLY
- NEW 6" EMERGENCY LIGHTS

ORIGINAL SEALED BY:
R.K. FOK LI Arch.
Date: 2004/10/13

NO.	REVISION/DESCRIPTION	BY	DATE
SEALS			

DRAWN BY	CHECKED BY	APPROVED
MMK	USER	
DATE 2004.10.13	APPROVAL	

CITY OF WINNIPEG
PLANNING, PROPERTY & DEVELOPMENT DEPARTMENT
CIVIC ACCOMMODATIONS DIVISION
300 - 65 GARRY ST. R3C 4K4

PROJECT
Fire Paramedic Services
Executive Office Renovation

185 KING STREET -MANDARIN BLDG. -SECOND FLOOR
SHEET TITLE

Reflected Ceiling Plan
Demolition & New Plan

SCALE	PROJECT NO.	SHEET NO.
3/32"=1'-0"	2004-060	A-4