


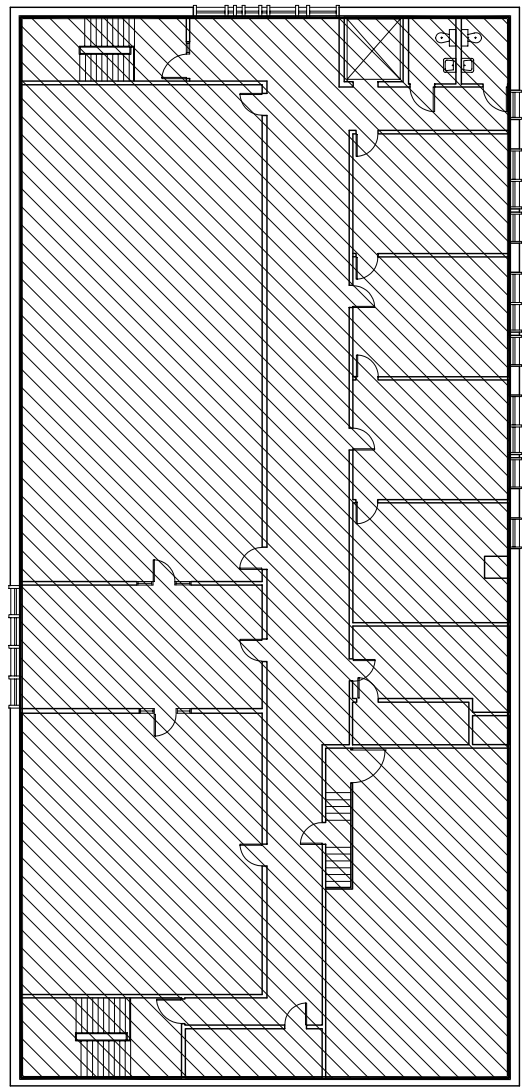

7,739 SQUARE FEET



SECOND FLOOR PLAN

NOTES:

MASHROOMS UPDATED MAY/01
 FLOOR PLAN UPDATED MAR 48

NO.	REVISION/DESCRIPTION	BY	DATE
SEALS			

DRAWN BY: KJL CHECKED BY: APPROVED
 DATE: 1/4/2018 USER APPROVAL

THE CITY OF WINNEPEG
 CIVIC DEVELOPMENT
 400-180 KING ST. R5B 3G8

PROJECT
 ST. JAMES - ASSINIBOIA
 LIBRARY
 1910 PORTAGE AVENUE

SHEET TITLE

SECOND FLOOR PLAN

SCALE	PROJECT NO.	SHEET NO.	DATE
1/8" = 1'-0"		A-3	1/10/2018