

PARTIAL SECOND FLOOR PLAN - REFLECTED CEILING
SCALE: 1/8" = 1'-0"

CEILING TYPE LEGEND


- 11'-0" NEW CEILING HEIGHT (VARIES)
- 1 CEILING TYPE (VARIES)

- 1 NEW 24" x 48" CGC STANDARD ACOUSTIC CEILING TILE PANELS IN COLOUR WHITE C/W T-BAR SYSTEM IN WHITE
- 2 NEW 24" x 24" CGC "SANDRIFT" ACOUSTIC CEILING TILE PANELS IN COLOUR WHITE & C/W T-BAR SYSTEM IN WHITE
- 3 NEW 24" x 24" CGC "SANDRIFT" ACOUSTIC CEILING TILE PANELS IN COLOUR "CEDAR 562" & C/W T-BAR SYSTEM CGC CEDAR 562
- 4 LOBBY 200 -NEW 48" x 72" GORDON MILLENIUM FLAT METAL PANELS IN COLOUR GOLD W/ NO PADDING /BACKING. SEE DETAIL 2
CONFERENCE ROOMS 205, 206, 207-NEW 12" x 48" GORDON MILLENIUM FLAT METAL PANELS IN COLOUR GOLD W/ BAFFLE PADDING / PLASTIC BACKING AS SPECIFIED. SEE DETAIL 4
- 5 CONFERENCE ROOMS 205, 206, 207-NEW 48" x 66" GORDON MILLENIUM CORRUGATED METAL PANELS IN COLOUR GOLD W/ BAFFLE PADDING / PLASTIC BACKING AS SPECIFIED. SEE DETAIL 4
- 6 NEW GYPSUM BOARD CEILING BULKHEADS. SEE DETAIL 6.


NOTES :
GENERAL REFLECTED CEILING NOTES:
FRAMING MAY BE REQUIRED AT WALLS ETC. AT NEW CEILING HEIGHTS FOR ALL T-BAR SYSTEMS.

LIGHTING /HVAC LEGEND


- EXISTING LIGHTS
- NEW FLUORESCENTS
- NEW STRIP FLUORESCENTS
- NEW FLUORESCENTS W/ PARABOLIC LENSES
- EXISTING AIR INTAKES TO BE REUSED PROVIDE NEW PLASTIC WHITE GRILLES
- NEW AIR INTAKES & RETURNS (CONTINUOUS TRACK)
- NEW AIR INTAKES & RETURNS
- NEW POTLIGHTS
- NEW WALL WASH POTLIGHTS

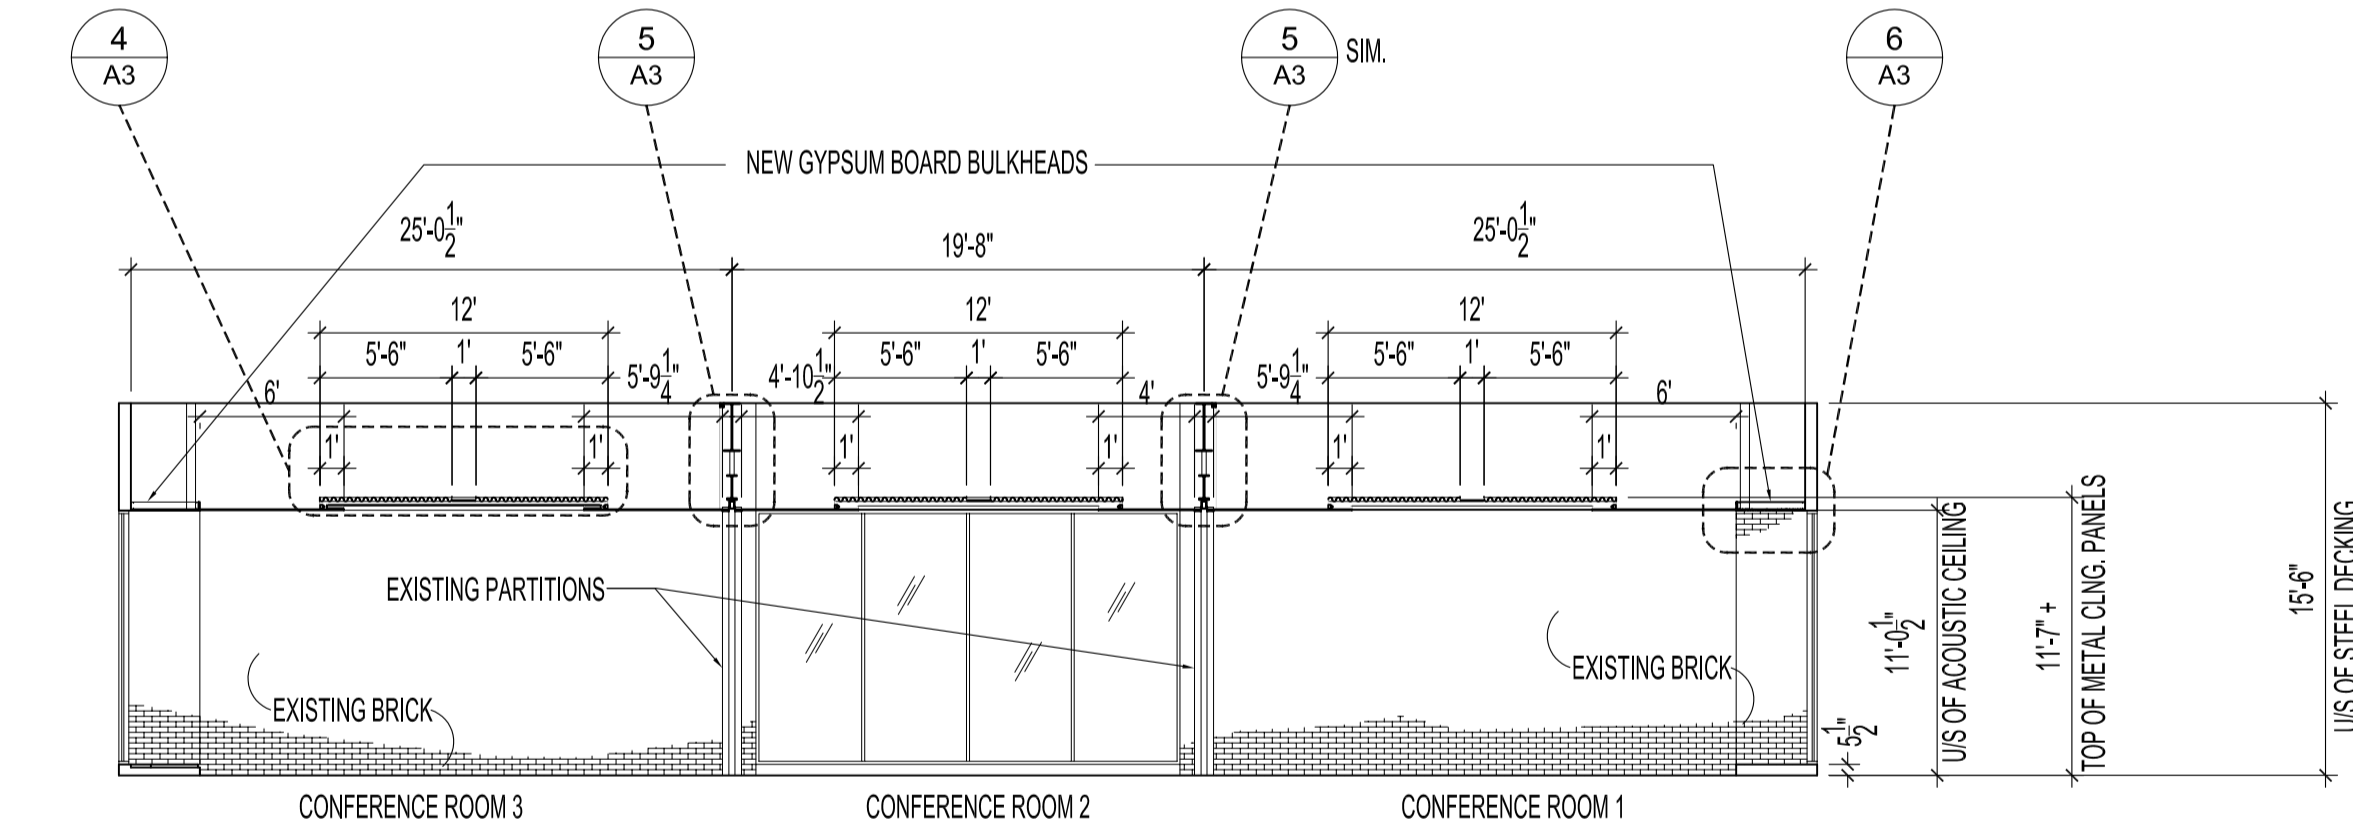


1 BUILDING SECTION - CONFERENCE ROOMS
SCALE: 1/8" = 1'-0"

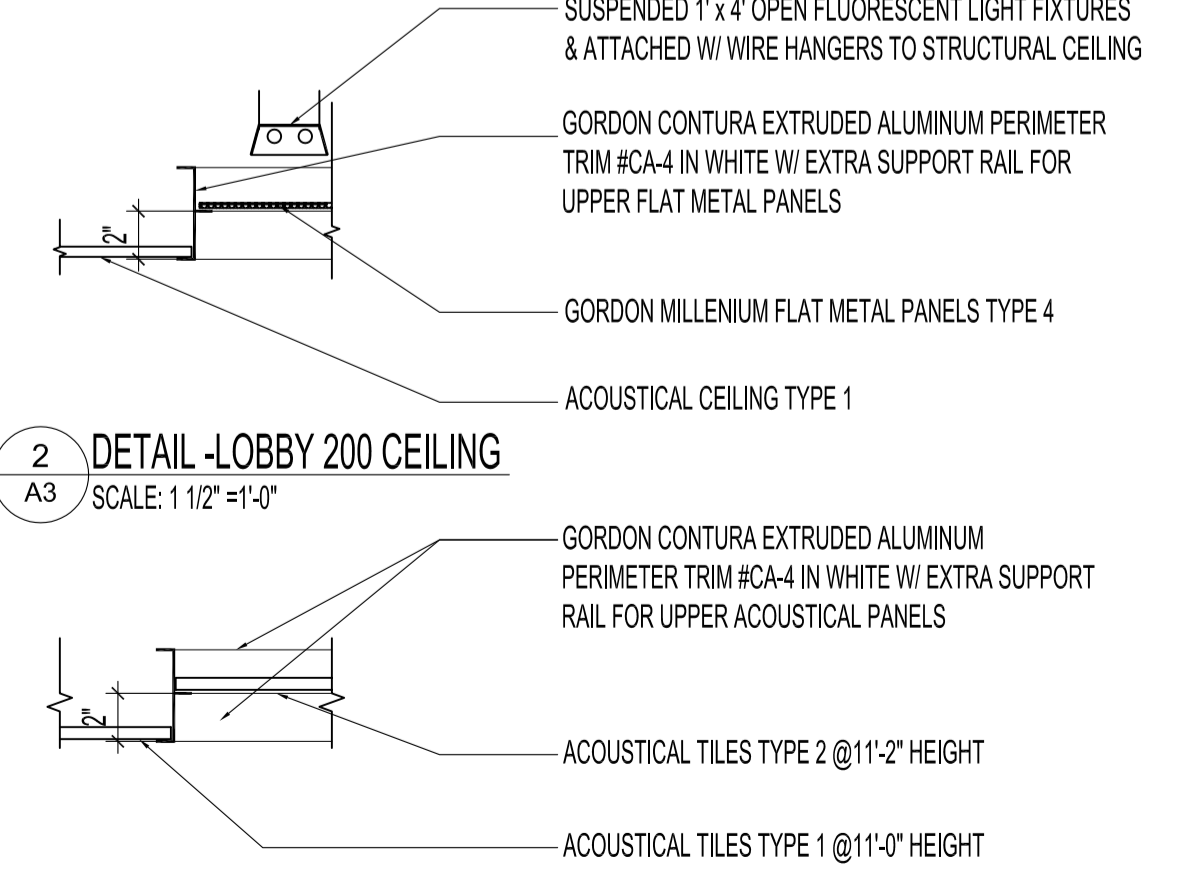


2 DETAIL - LOBBY 200 CEILING
SCALE: 1 1/2" = 1'-0"

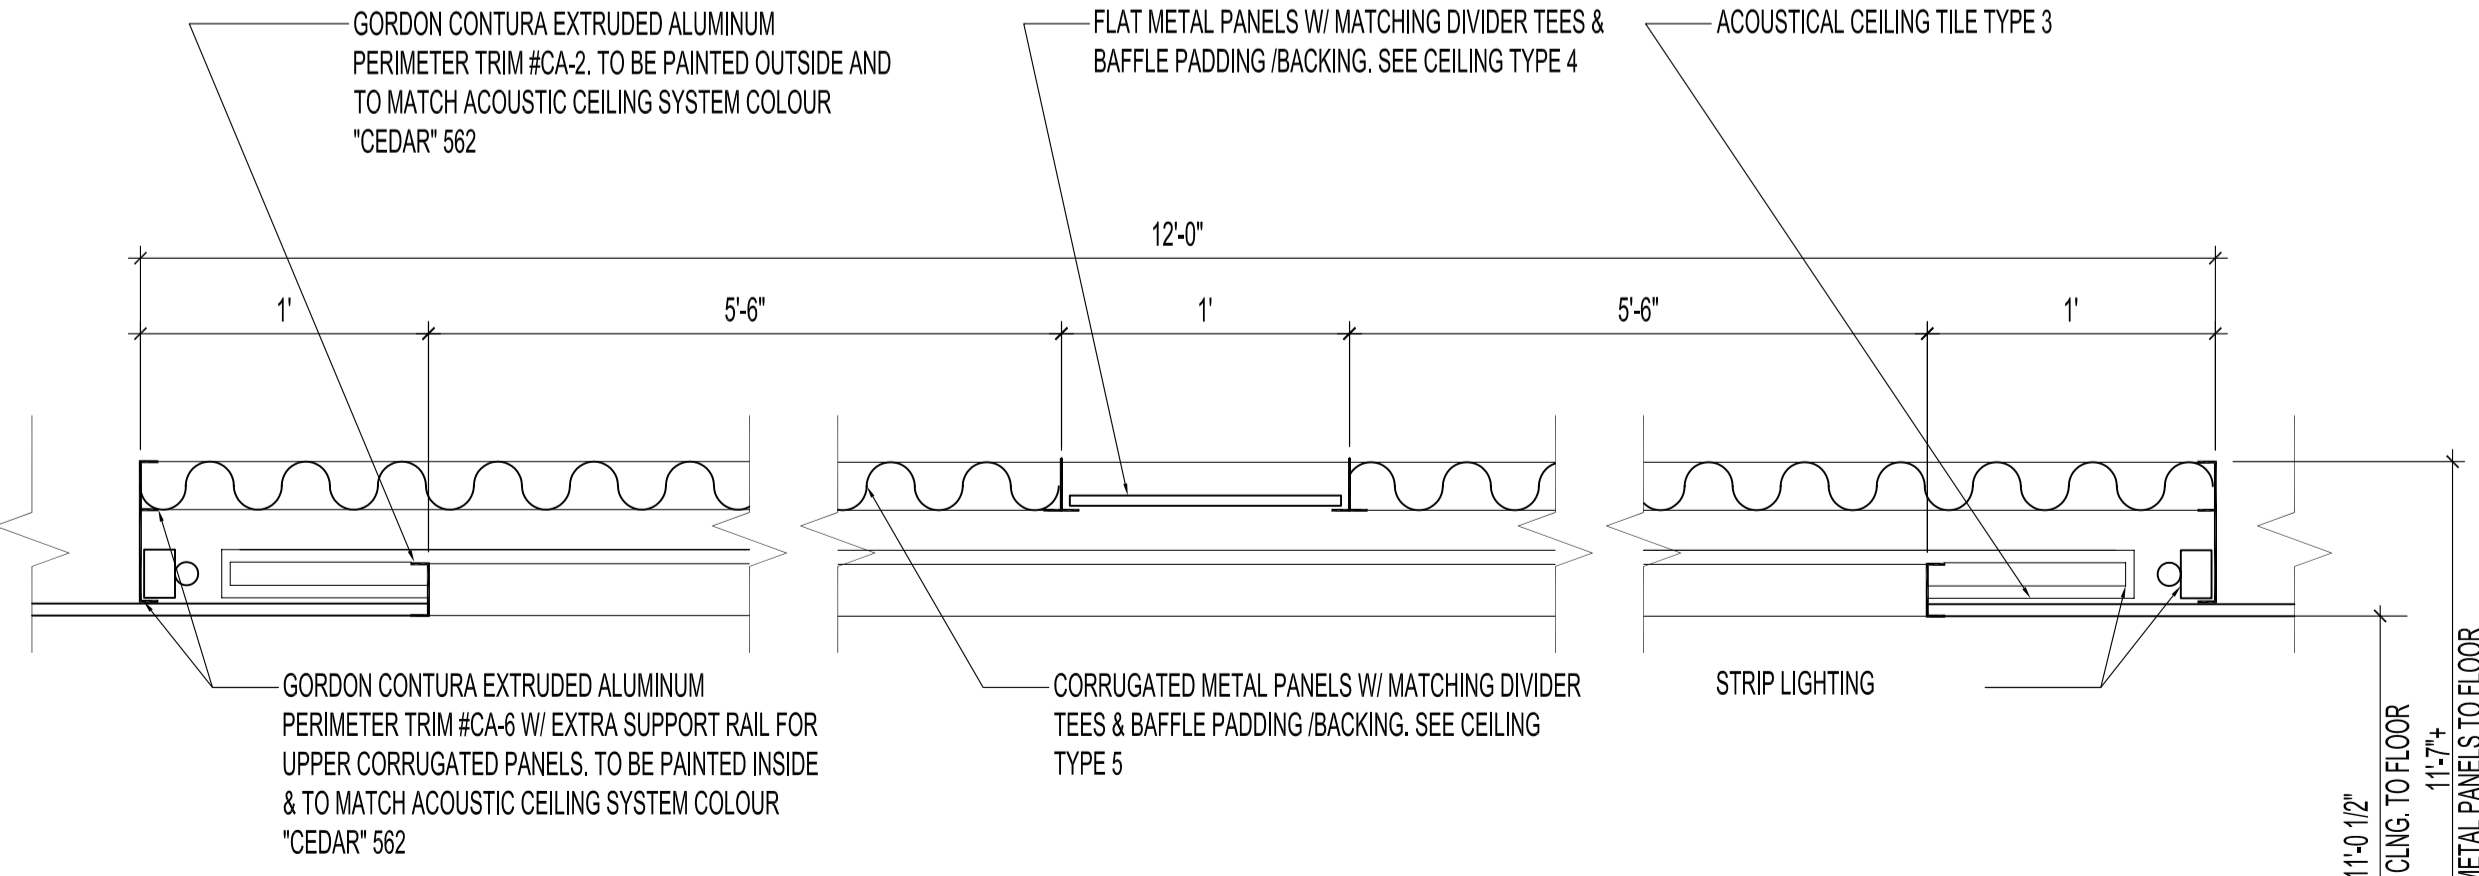

4 DETAIL - TYPICAL CONFERENCE ROOM CEILING
SCALE: 1 1/2" = 1'-0"

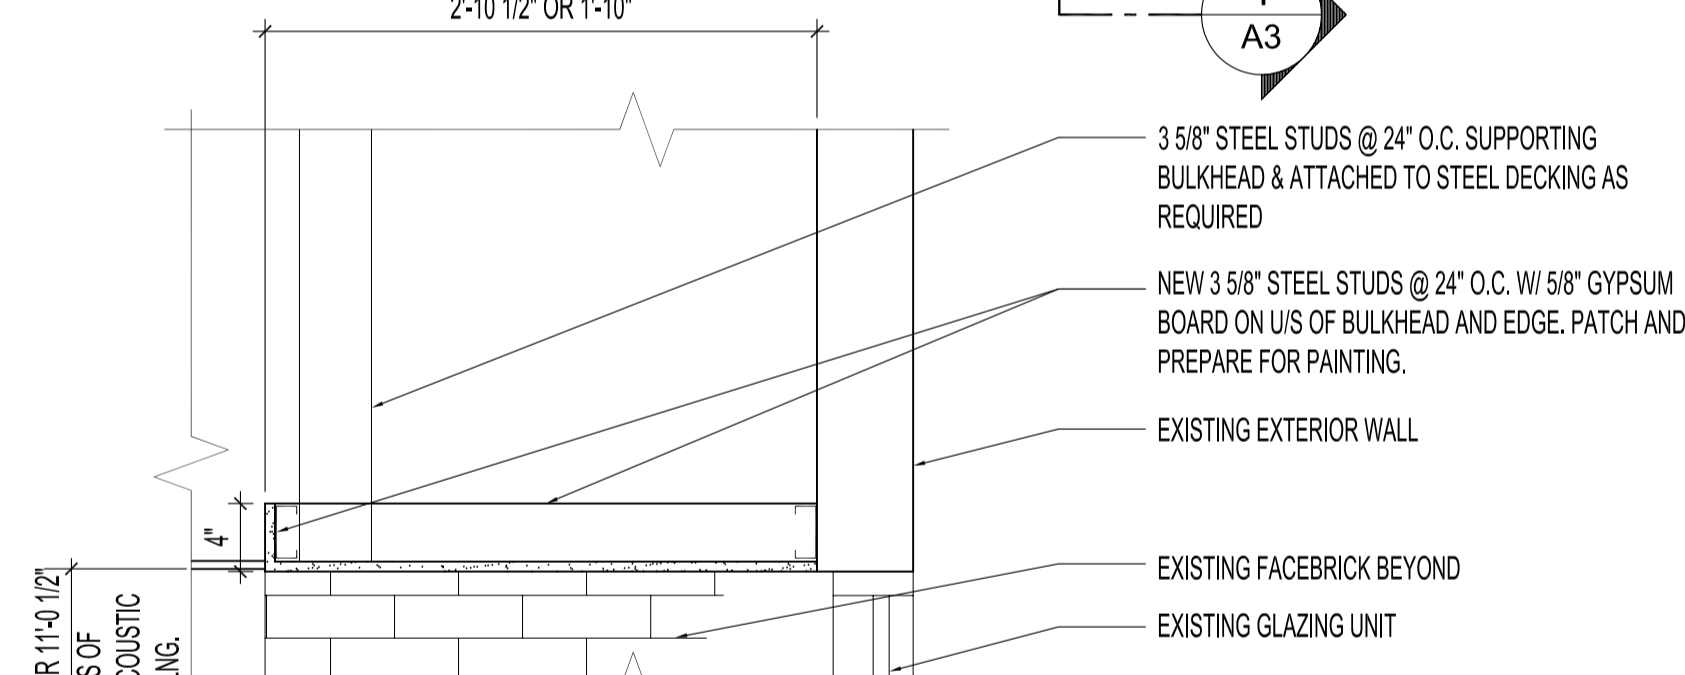

6 DETAIL - TYPICAL WINDOW BULKHEAD
SCALE: 1" = 1'-0"

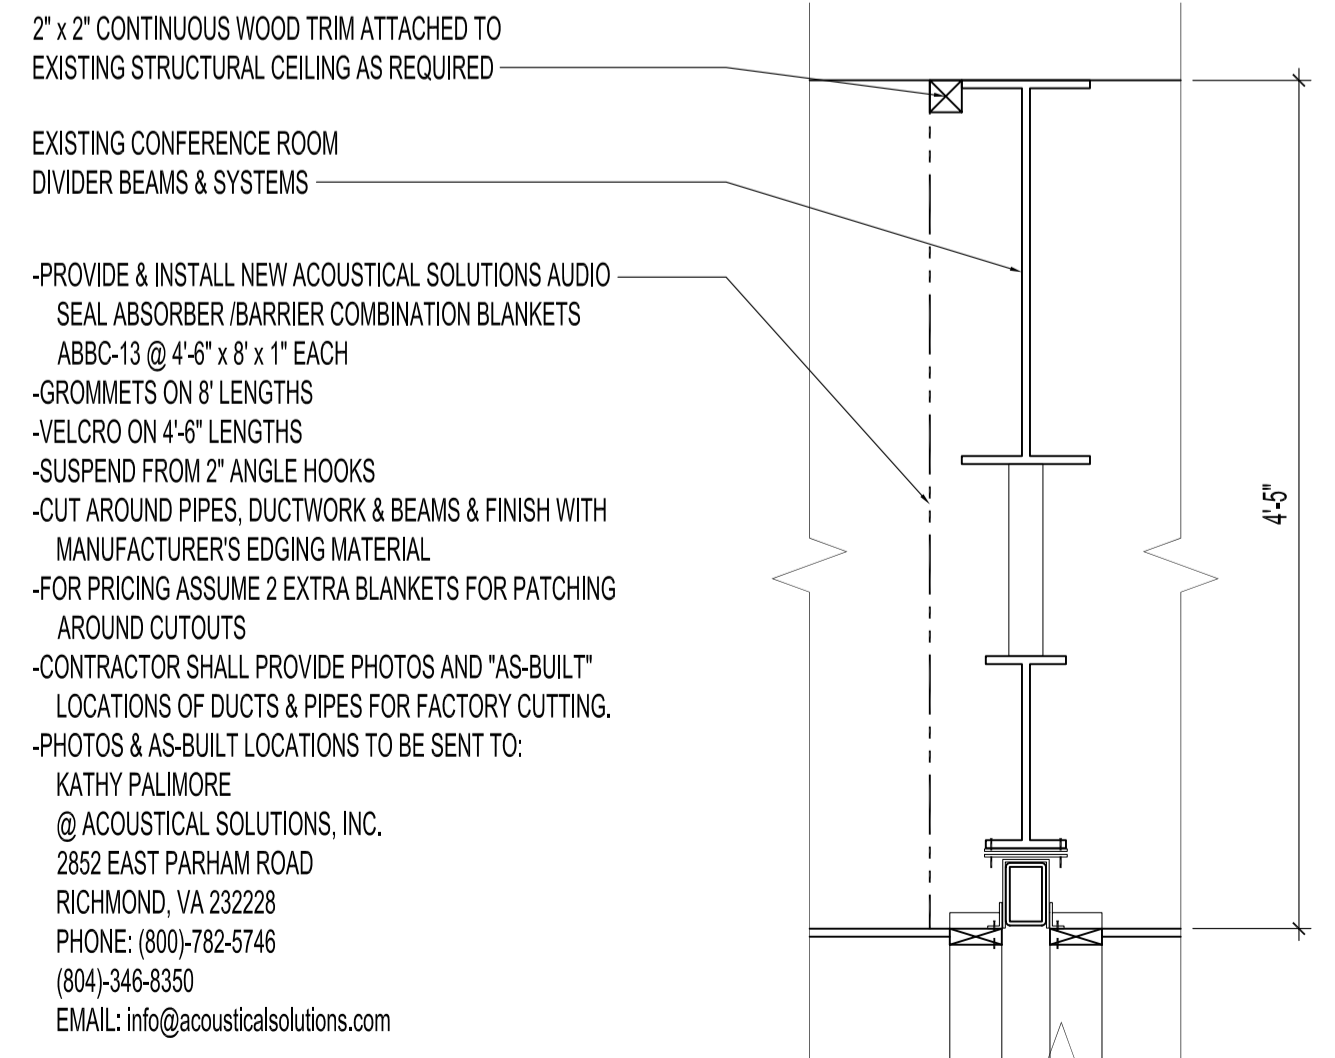

5 DETAIL - TYPICAL ROOM DIVIDER BEAMS
SCALE: 1" = 1'-0"

NO.	REVISION/DESCRIPTION	BY	DATE
SEALS			

DRAWN BY MMK **CHECKED BY** **APPROVED**
DATE 2005.05.24 **USER APPROVAL**

CITY OF WINNIPEG
PLANNING, PROPERTY & DEVELOPMENT DEPARTMENT
CIVIC ACCOMMODATIONS DIVISION
300 - 65 GARRY ST. R3C 4K4

PROJECT
ADMINISTRATION BUILDING
SECOND FLOOR RENOVATIONS
CONFERENCE ROOM RENOVATIONS
510 MAIN STREET

SHEET TITLE
PARTIAL SECOND FLOOR PLAN
REFLECTED CEILING

SCALE	PROJECT NO.	SHEET NO.
AS NOTED	2004-180	A3