


LEGEND

Area E – Air compressors station - 400 sq. ft
 Area F – Exhaust fan location - 200 sq. ft
 Area H – Exit to track G - 40' x 70' = 2800 sq. ft
 Area J – Vehicle Maintenance shop - repair 12 ft of splits, base of expansion joint
 Area I – Vehicle Maintenance shop - 900 sq. ft
 Area K – Vehicle washing area - 500 sq. ft
 Total area for replacement - 4800 sq. ft

NOTES:

- .01 Contractor is responsible for site verifications of all dimensions
 .02 Drawings are not to be scaled for estimating purposes
 .03 All areas given are approximate

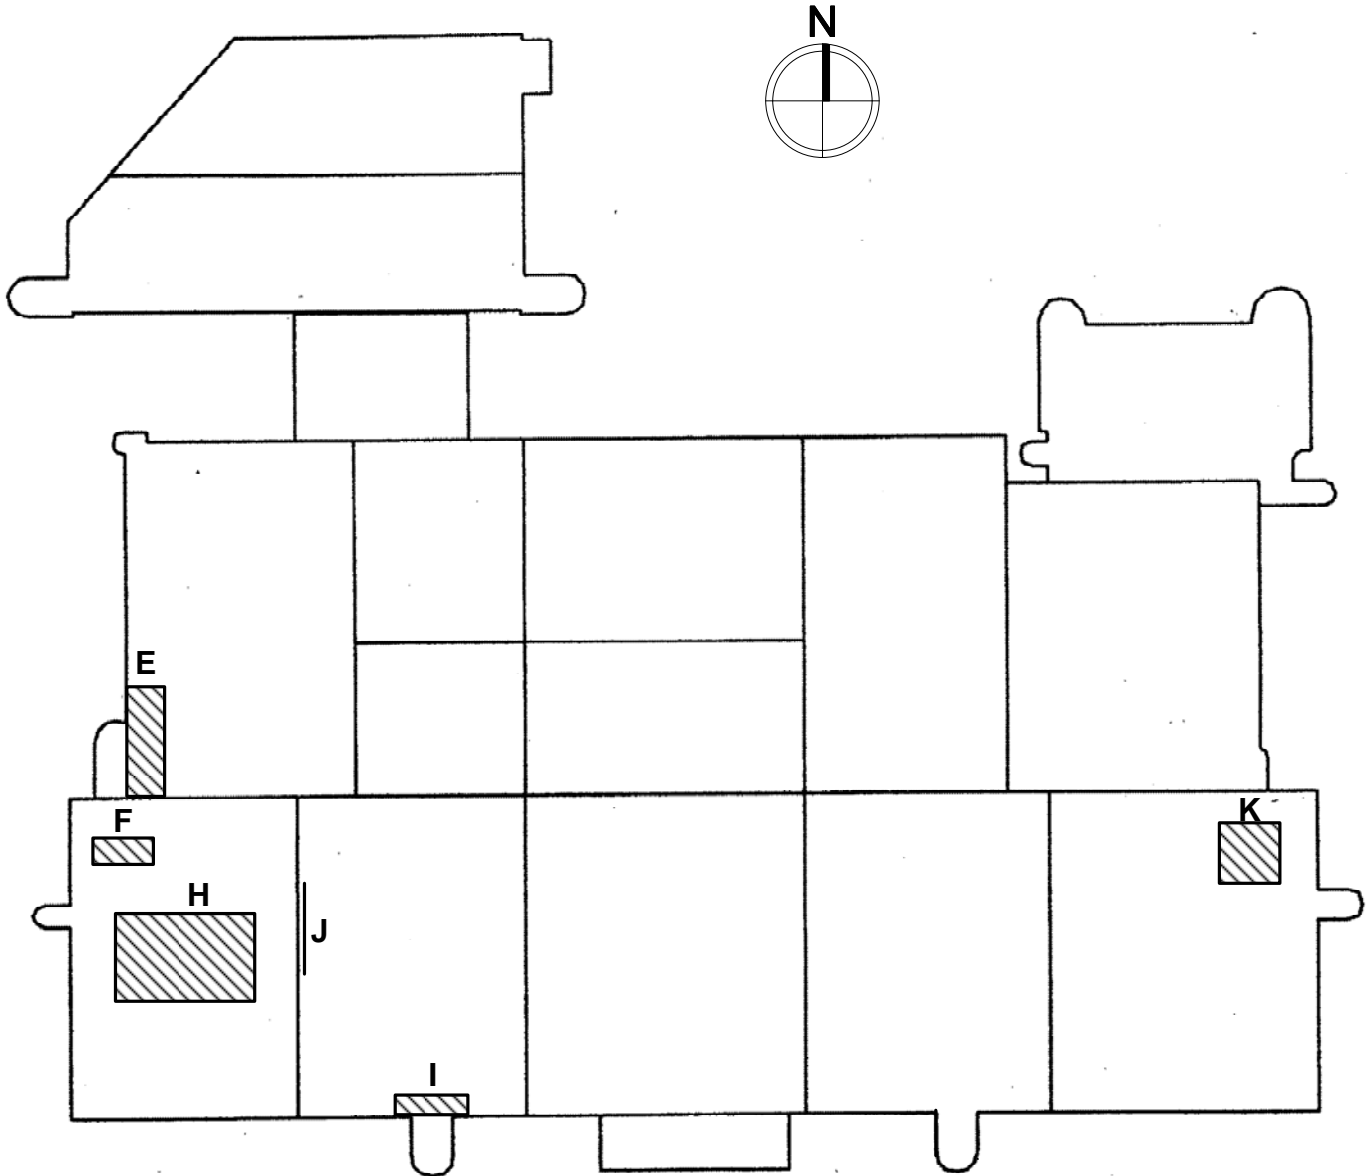

CITY OF WINNIPEG TRANSIT DEPARTMENT 421 OSBORNE STREET WINNIPEG, MB. R3L 2A2 avecherya@winnipeg.ca		PROJECT ROOF REPLACEMENT 421 OSBORNE STREET		SHEET TITLE ROOF PLAN. PHASE 2	
DRAWN BY AV	CHECKED BY AV	APPROVED BY	DATE 2005.05.05 eFILE 262-2005 DRAWING A-4-R 0	SCALE NTS PROJECT No. 262-2005	SHEET No. A-4