



PLAN VIEW - SHIPPING / RECEIVING COUNTERS
SCALE: 1/4" = 1'-0"

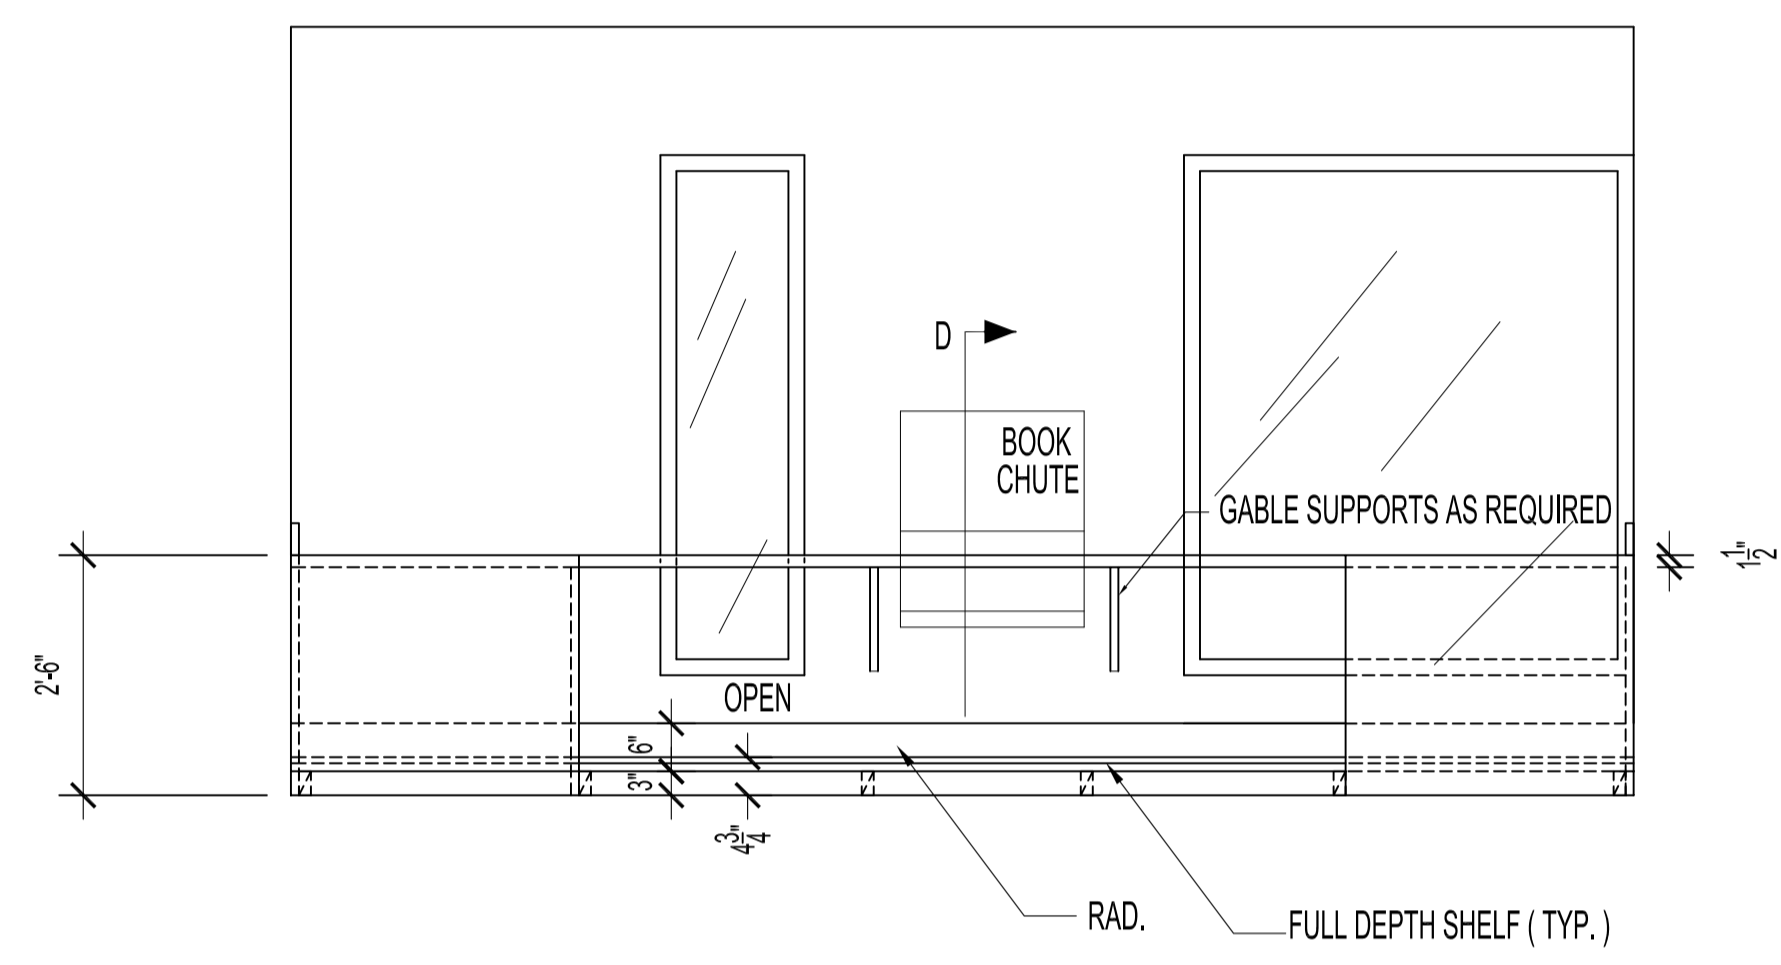

ELEVATION "B" - COUNTER
SCALE: 1/2" = 1'-0"


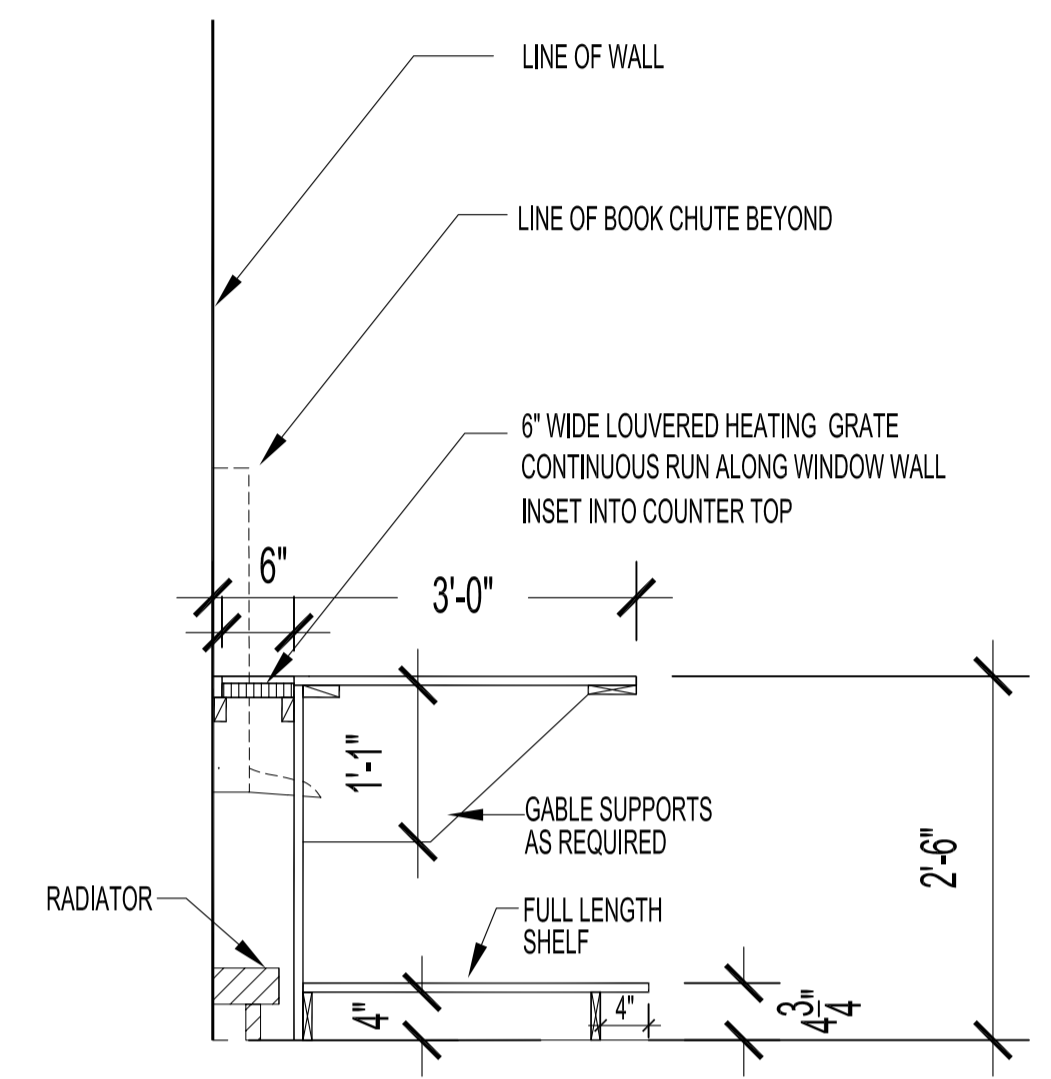


SECTION "D" - WINDOW WALL COUNTER
SCALE: 3/4" = 1'-0"


NOTES :
 THESE DRAWINGS SHALL NOT BE SCALED.
 THE CONTRACTOR SHALL VISIT THE SITE AND SATISFY ONESELF ALL DIMENSIONS, DATUM, AND DETAILED INFORMATION SHOWN ARE CORRECT.
 THE CONTRACTOR IS TO REVIEW AND COORDINATE ALL ARCHITECTURAL, MECHANICAL, ELECTRICAL AND STRUCTURAL DRAWINGS FOR ADDITIONAL OPENINGS THROUGH FLOORS, WALLS, AND CEILINGS FOR DUCT, PIPE & ELECTRICAL RISERS AND ALL OPENINGS NOT SHOWN ON DRAWINGS.
 ALL OPENINGS THROUGH FIRE ASSEMBLIES ARE TO BE FIRE STOPPED AND SEALED WITH UL-C APPROVED FIRE STOPPING TO MAINTAIN THE INTEGRITY OF THE FIRE SEPARATION, AND PROVIDE A SMOKE-TIGHT BARRIER.
 ALL PRODUCTS AND MATERIALS TO BE USED AND INSTALLED SHALL CONFORM WITH MANUFACTURERS SPECIFICATIONS & APPLICABLE CODES.
 THE CONTRACTOR SHALL BE RESPONSIBLE TO PATCH AND MAKE GOOD ALL EXISTING CONSTRUCTION AFFECTED BY THE REMOVAL OF ALL ITEMS FORMING THE PART OF THE RENOVATION WORK.
 WHERE NEW FLOORING AND BASE IS TO BE INSTALLED IN EXISTING AREAS (REFER TO FLOOR PLAN AND ROOM SCHEDULE) THE EXISTING FLOORING SURFACES AND BASE MUST BE REMOVED. UNLESS OTHERWISE NOTED, ALL FLOOR SURFACES SHALL BE PREPARED IN ACCORDANCE TO MANUFACTURERS RECOMMENDATIONS FOR INSTALLATION OF NEW FLOOR.
 WHERE PAINTING OF EXISTING WALLS IS INDICATED ON THE ROOM SCHEDULE, THESE WALLS MUST BE CLEANED OF ANY EXISTING WALL COVERING, PATCHED & PREPARED TO ACCEPT NEW MATERIAL, UNLESS OTHERWISE NOTED.

NOTE:
 ALL COUNTER SURFACES TO BE CONSTRUCTED AS FOLLOWS:
 1" INDUSTRIAL GRADE #1 45 lb. PARTICLE BOARD CORE, COVERED AND BONDED TO 1/16" HIGH PRESSURE LAMINATE SHEET. NEVAMAR BLACK PEARL TEXTURED S-6-14T ON TOP; PLASTIC LAMINATE BACKING SHEET BELOW, FOR SANDWICH THICKNESS OF 1-1/8".
 TYPICAL DRAWER SLIDES: K&V #1429 FULL EXTENSION HEAVY DUTY
 TYPICAL DRAWER PULLS: K&V # 822-3 FULL LENGTH EXTRUDED ALUMINUM

ALL OTHER EXPOSED SURFACES TO BE:
 NEVAMAR BLACK PEARL TEXTURED S-6-14T
 CONTRACTOR TO FIELD CHECK & VERIFY ALL ROOM AND MILLWORK MEASUREMENTS PRIOR TO COMMENCEMENT OF WORK.
 CONTRACTOR TO PROVIDE SHOP DRAWINGS.

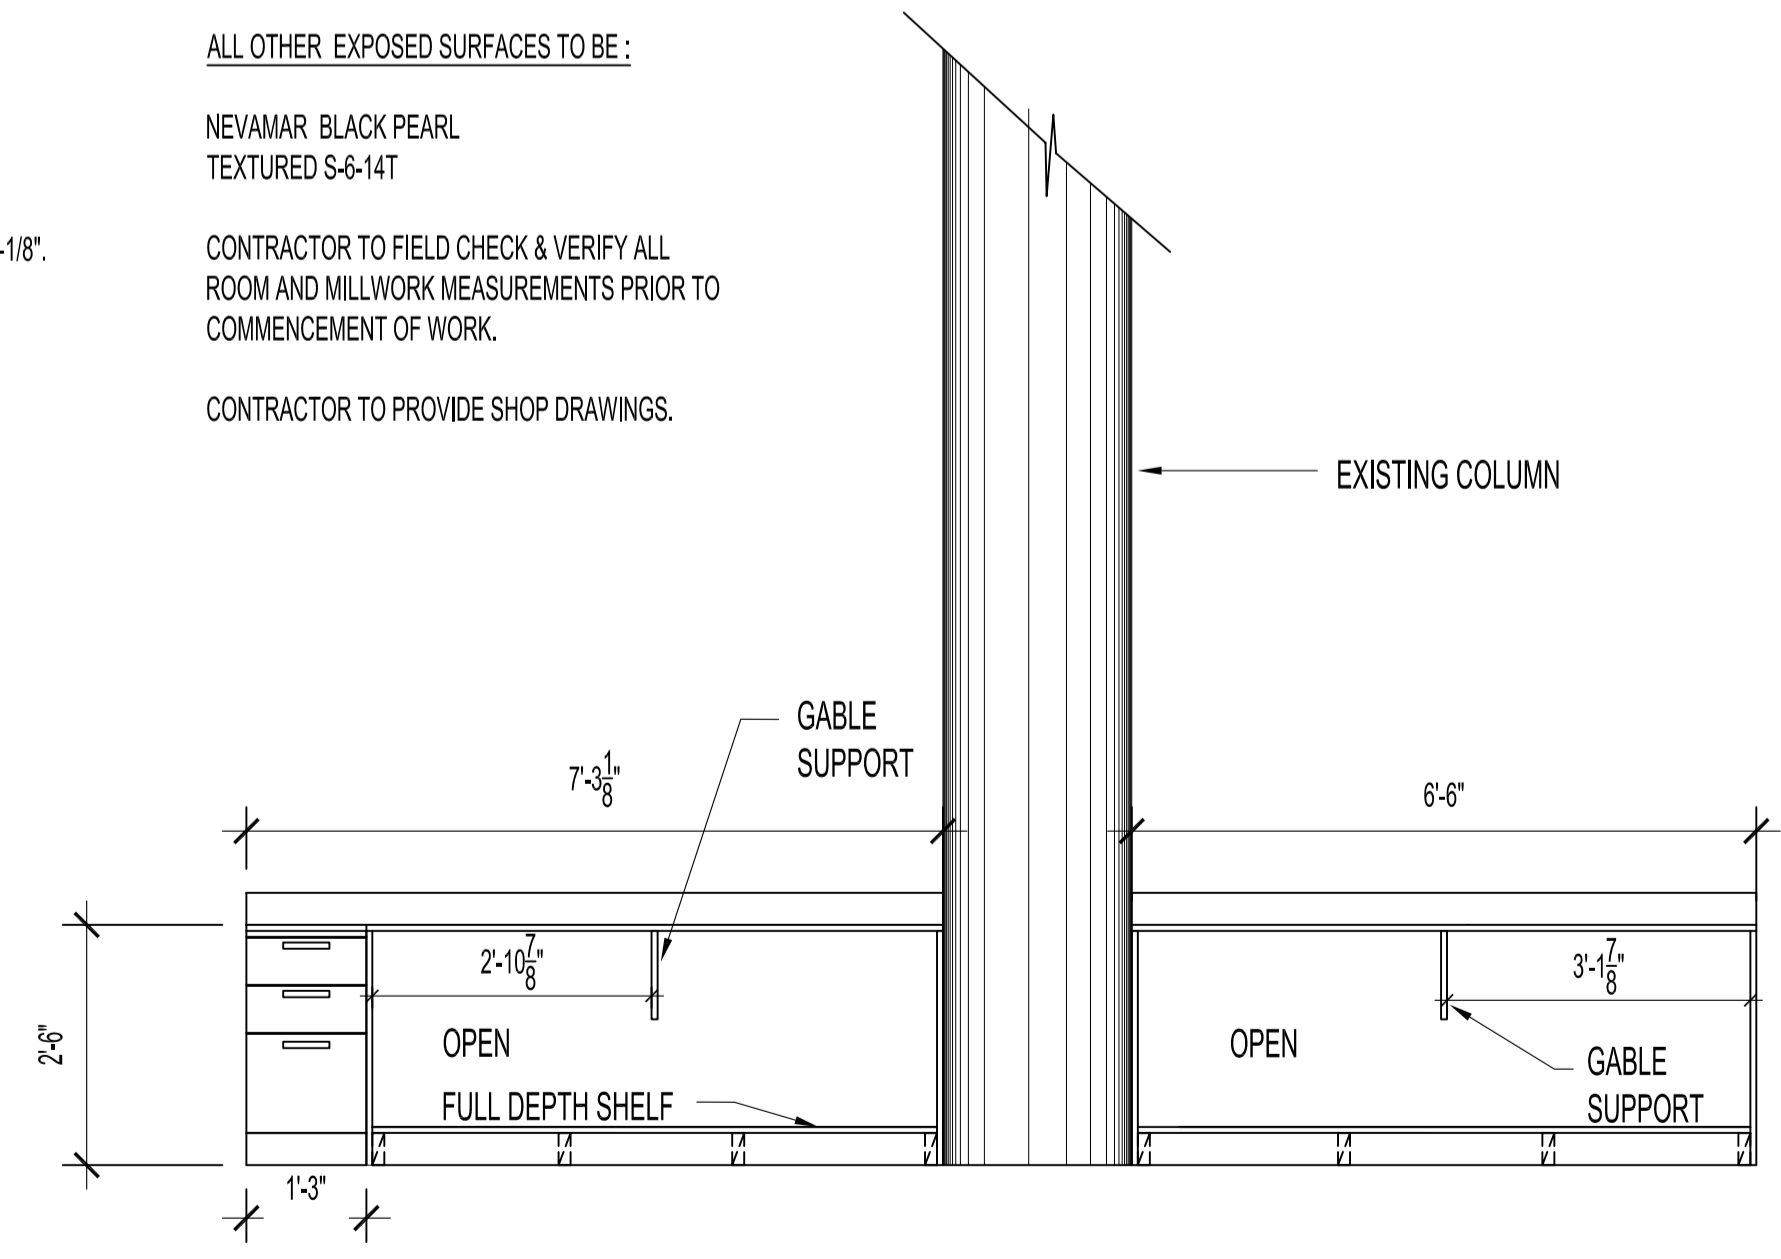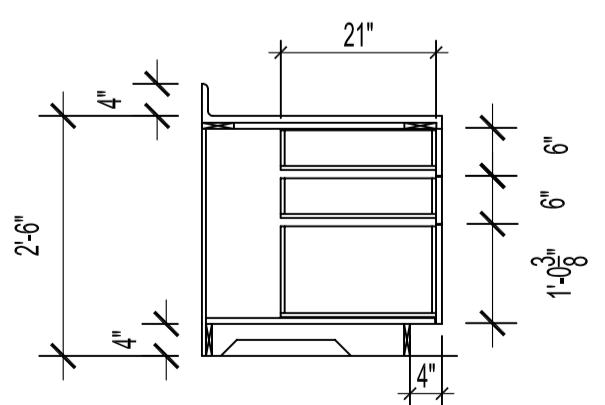

ELEVATION "A" - CABINET
SCALE: 1/2" = 1'-0"

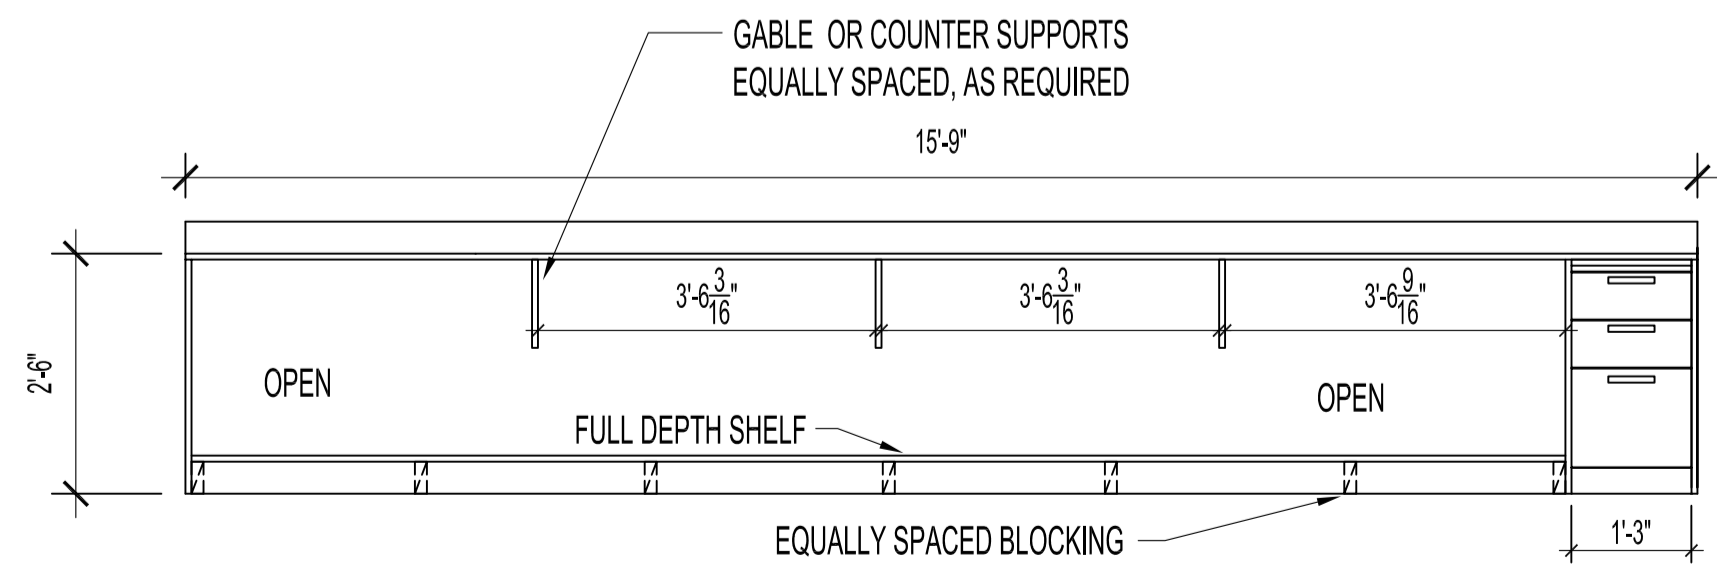

ELEVATION "C" - CABINET
SCALE: 1/2" = 1'-0"

NO.	REVISION/DESCRIPTION	BY	DATE
SEALS			

DRAWN BY	TC	CHECKED BY	APPROVED
DATE	2005.07.13	USER	APPROVAL

CITY OF WINNIPEG
 PLANNING, PROPERTY & DEVELOPMENT DEPARTMENT
 CIVIC ACCOMMODATIONS DIVISION
 300 - 65 GARRY ST. R3C 4K4

PROJECT
 MILLENNIUM LIBRARY
 SHIPPING / RECEIVING OFFICE

251 DONALD STREET

SHEET TITLE
 MILLWORK ELEVATIONS
 MAIN FLOOR

SCALE	PROJECT NO.	SHEET NO.
AS SHOWN	442-2005	A 3-1-1