

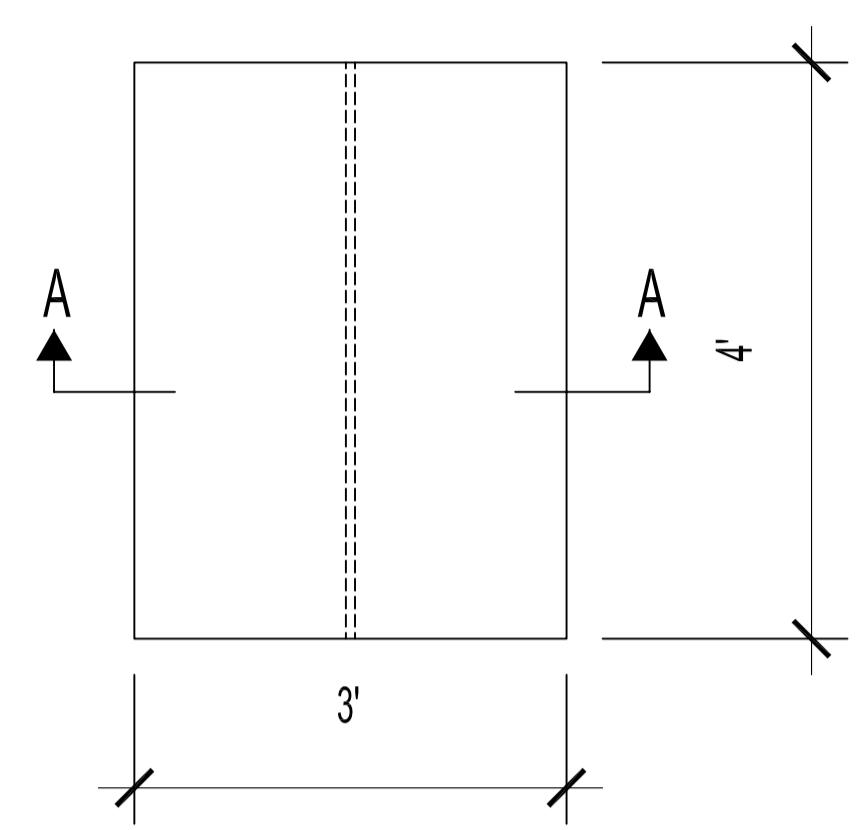


ADDRESS: 251 DONALD STREET PROJECT No: 442-2005 DESCRIPTION: MAIN FLOOR PLAN: MILLWORK DETAILS FILE NAME: 0251DON1MILL.DWG DATE: 2005.07.13


NOTES :
 THESE DRAWINGS SHALL NOT BE SCALED.
 THE CONTRACTOR SHALL VISIT THE SITE AND SATISFY ONESELF ALL DIMENSIONS, DATUM, AND DETAILED INFORMATION SHOWN ARE CORRECT.

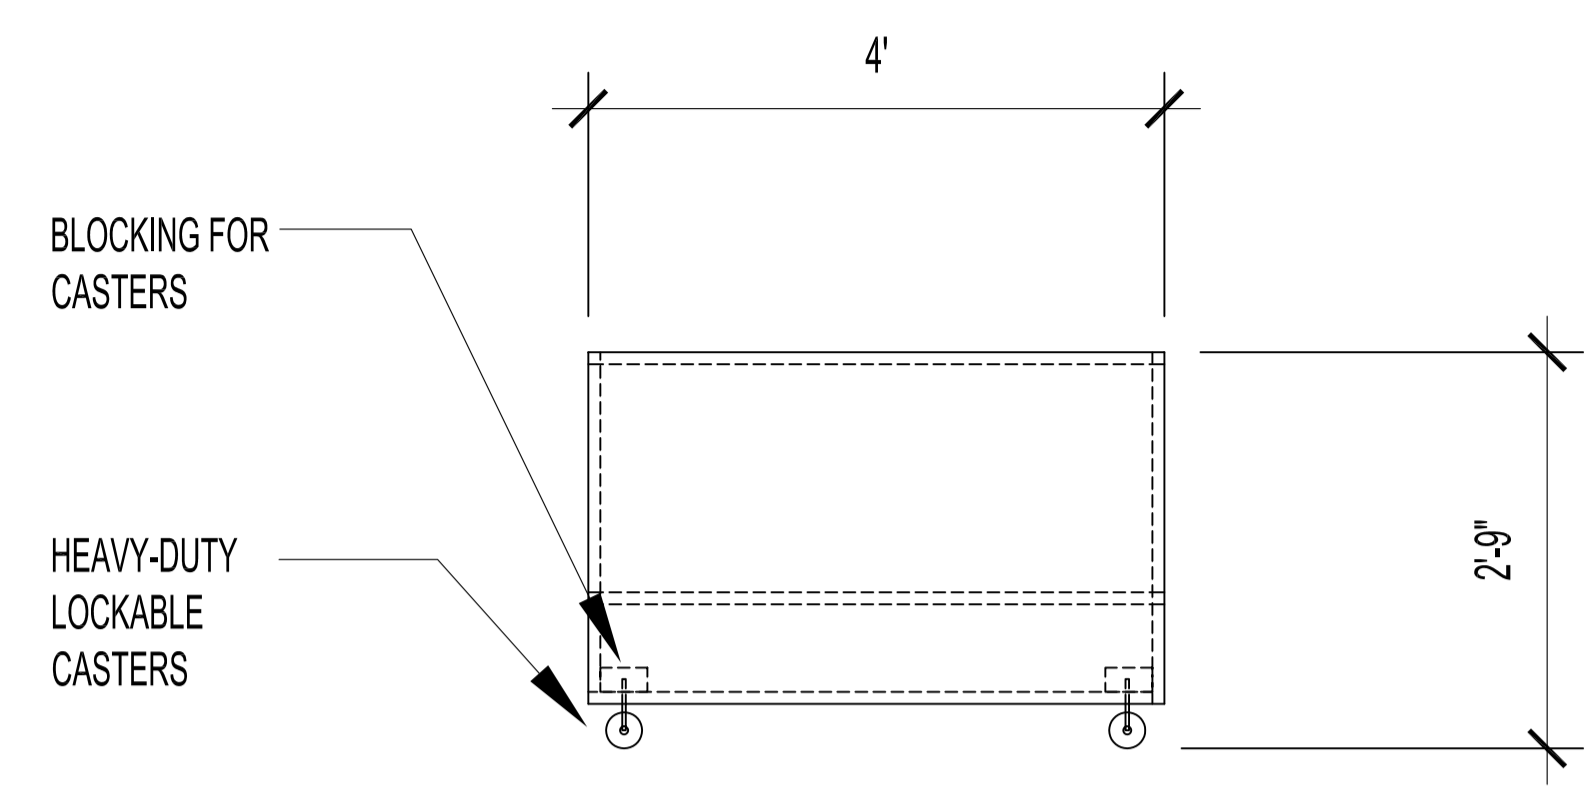


PLAN VIEW - MOVEABLE ISLAND COUNTER
 SCALE: 3/4" = 1'-0"

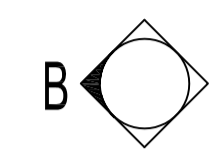


VIEW "B" : MOVEABLE ISLAND COUNTER
 SCALE: 3/4" = 1'-0"

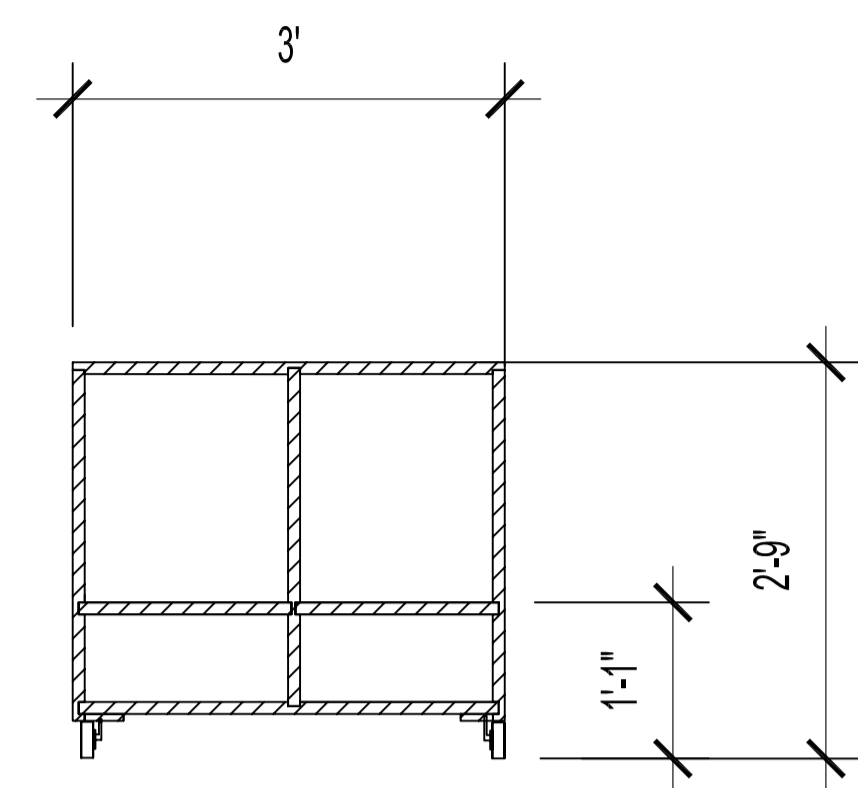


SECTION: MOVEABLE ISLAND COUNTER
 SCALE: 3/4" = 1'-0"

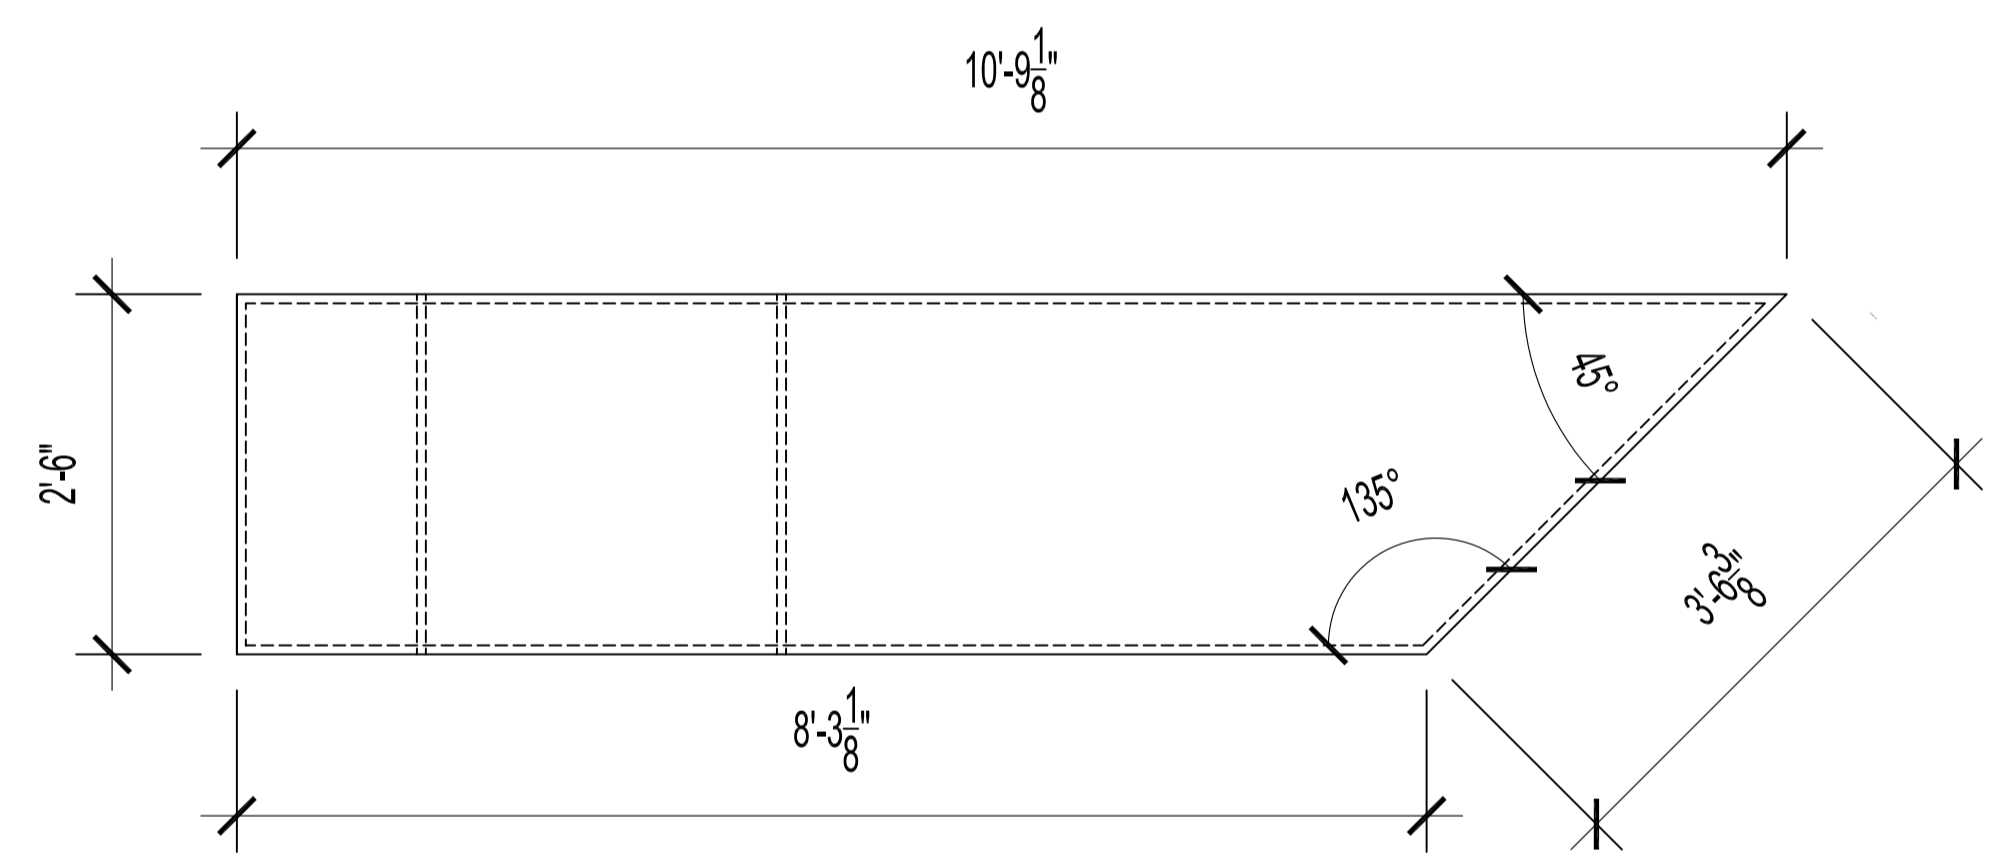

PHONE COUNTER : PLAN VIEW
 SCALE: 3/4" = 1'-0"

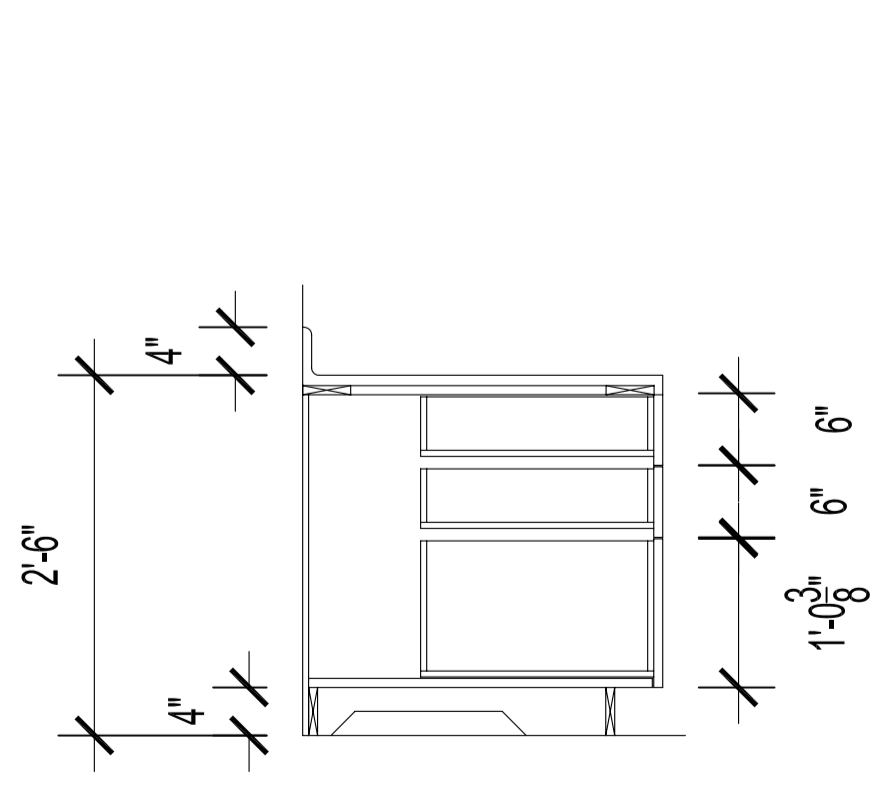

PHONE COUNTER : PEDESTAL
 SCALE: 3/4" = 1'-0"

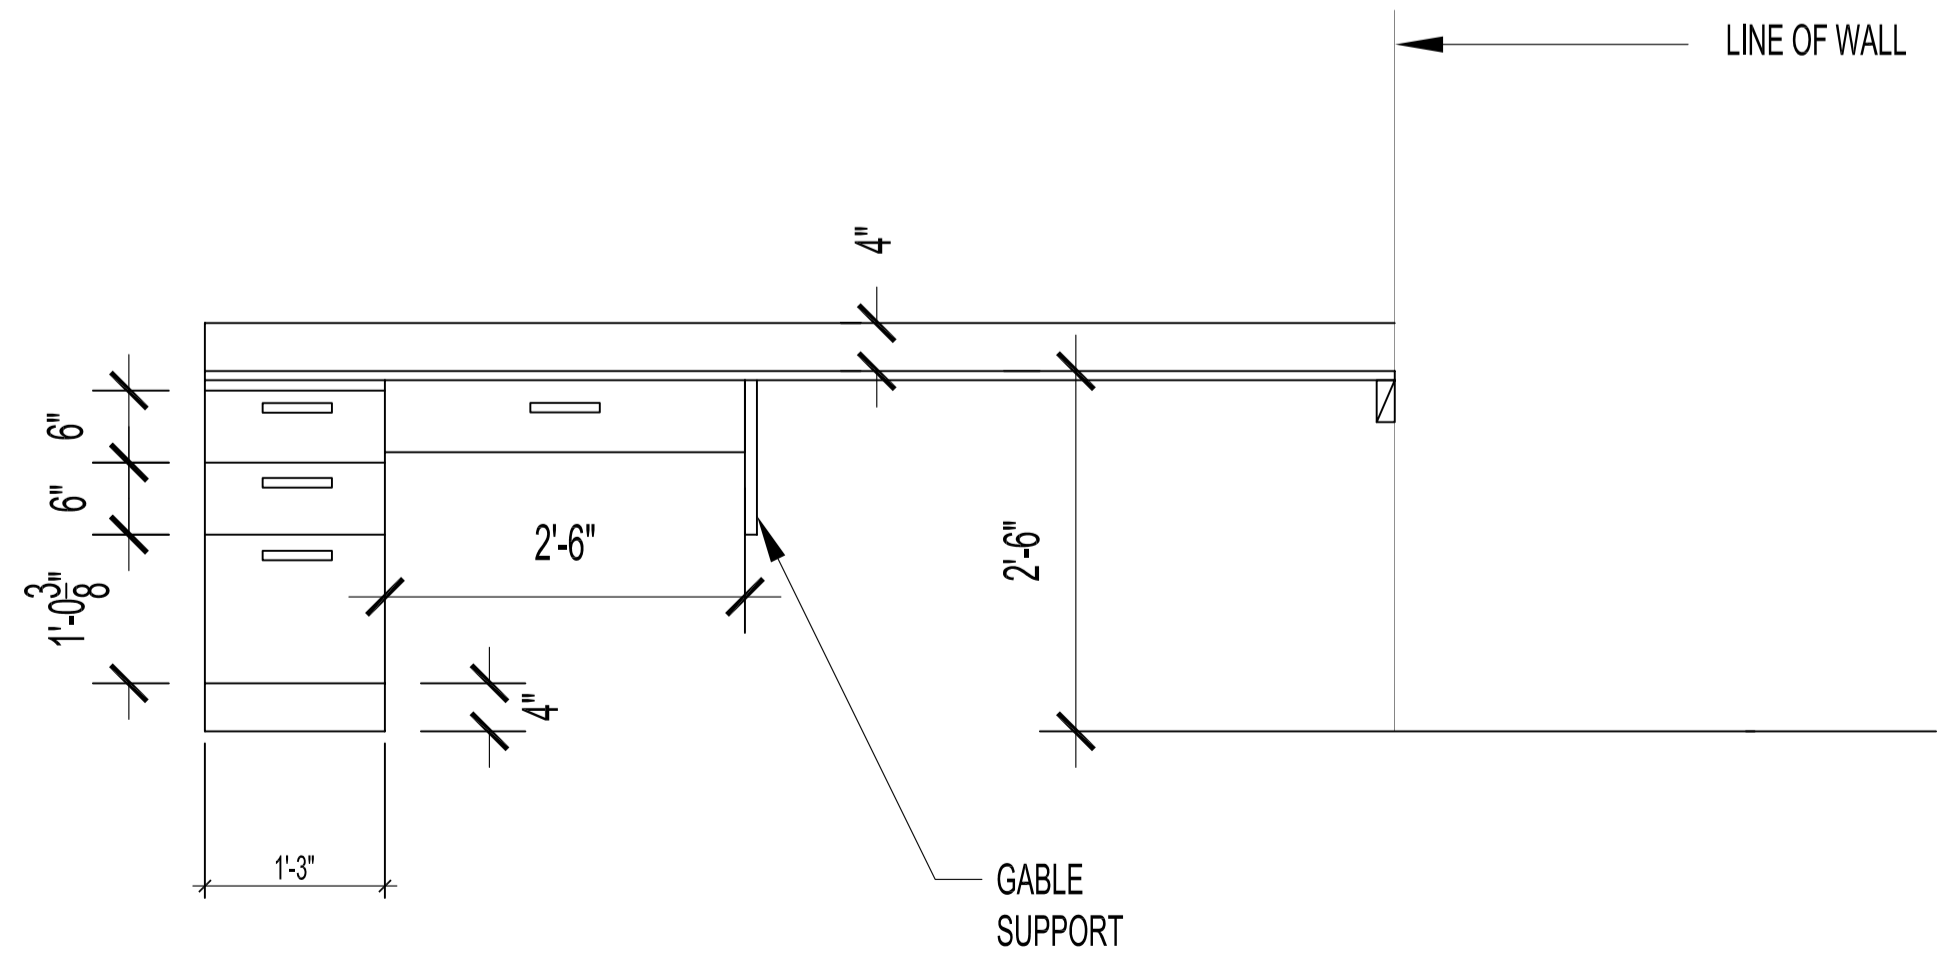

PHONE COUNTER
 SCALE: 3/4" = 1'-0"

NO.	REVISION/DESCRIPTION	BY	DATE
SEALS			

DRAWN BY	TC	CHECKED BY	APPROVED
DATE	2005.07.13	USER APPROVAL	

CITY OF WINNIPEG
 PLANNING, PROPERTY &
 DEVELOPMENT DEPARTMENT
 CIVIC ACCOMMODATIONS DIVISION
 300 - 65 GARRY ST. R3C 4K4

PROJECT
 MILLENNIUM LIBRARY
 SHIPPING / RECEIVING OFFICE

251 DONALD STREET

SHEET TITLE
 MILLWORK DETAILS
 MAIN FLOOR

SCALE	PROJECT NO.	SHEET NO.
AS SHOWN	442-2005	A 3-1-2