




WITH CONSTRUCTION.

NO. REVISIONS

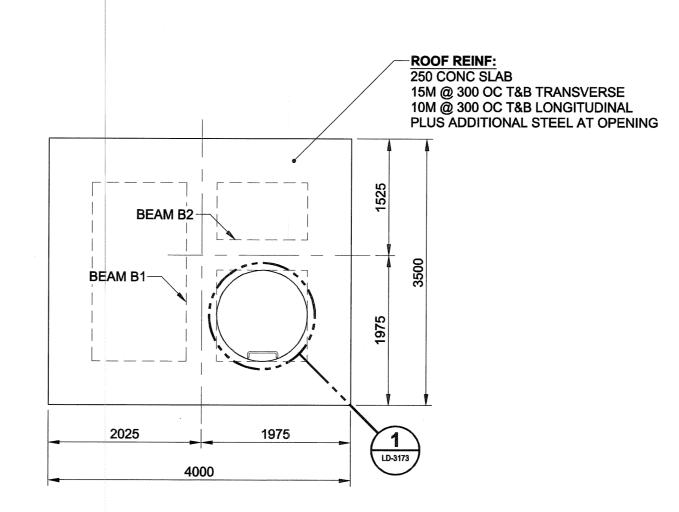

ROOF PLAN m SCALE 1:5

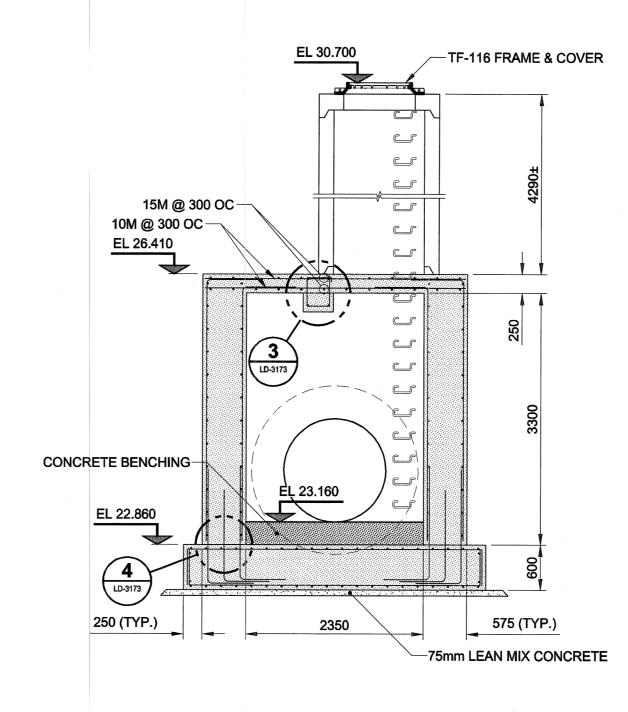

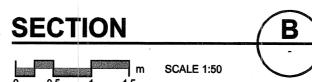

05/08/29

METRIC WHOLE NUMBERS INDICATE MILLIMETRES DECIMALIZED NUMBERS INDICATE METRES


DATE 05/08/30

Certificate of Authorization
UMA Engineering Ltd.
No. 256 Expiry: April 30, 2006

BID OPPORTUNITY NO. 507-2005

LOCATION APPROVED BM 35-005 Tblt. in S. wall of Centennial Concert Hall, ELEV 232.623m Market Ave., 2.1m W. of S.E. Cor. of Bldg. UNDERGROUND STRUCTURES UMA | AECOM SUPR. U/G STRUCTURES DATE COMMITTEE © 2005 UMA ENGINEERING LTD. ALL RIGHTS RESERVED DESIGNED LOCATION OF UNDERGROUND STRUCTURES
AS SHOWN ARE BASED ON THE BEST
INFORMATION AVAILABLE. BUT NO APPROVED BY **GUARANTEE IS GIVEN THAT ALL EXISTING** UTILITIES ARE SHOWN OR THAT THE GIVEN LOCATIONS ARE EXACT. CONFIRMATION OF EXISTENCE AND EXACT LOCATION OF ALL RELEASED FOR HOR. SCALE AS NOTED CONSTRUCTION SERVICES MUST BE OBTAINED FROM THE VERT. SCALE wowatto 0 ISSUED FOR CONSTRUCTION 05/08/29 ADL INDIVIDUAL UTILITIES BEFORE PROCEEDING

YY/MM/DD BY

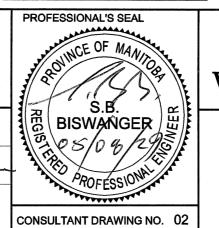

D265-177-07



THE CITY OF WINNIPEG WATER AND WASTE DEPARTMENT

ALEXANDER/BANNATYNE
CSO ABATEMENT UPGRADES
BANNATYNE AVENUE

CONNECTION CHAMBER #1 STRUCTURAL PLANS & SECTIONS CITY DRAWING NUMBER

REV

LD-3172

0

SHEET OF 8