
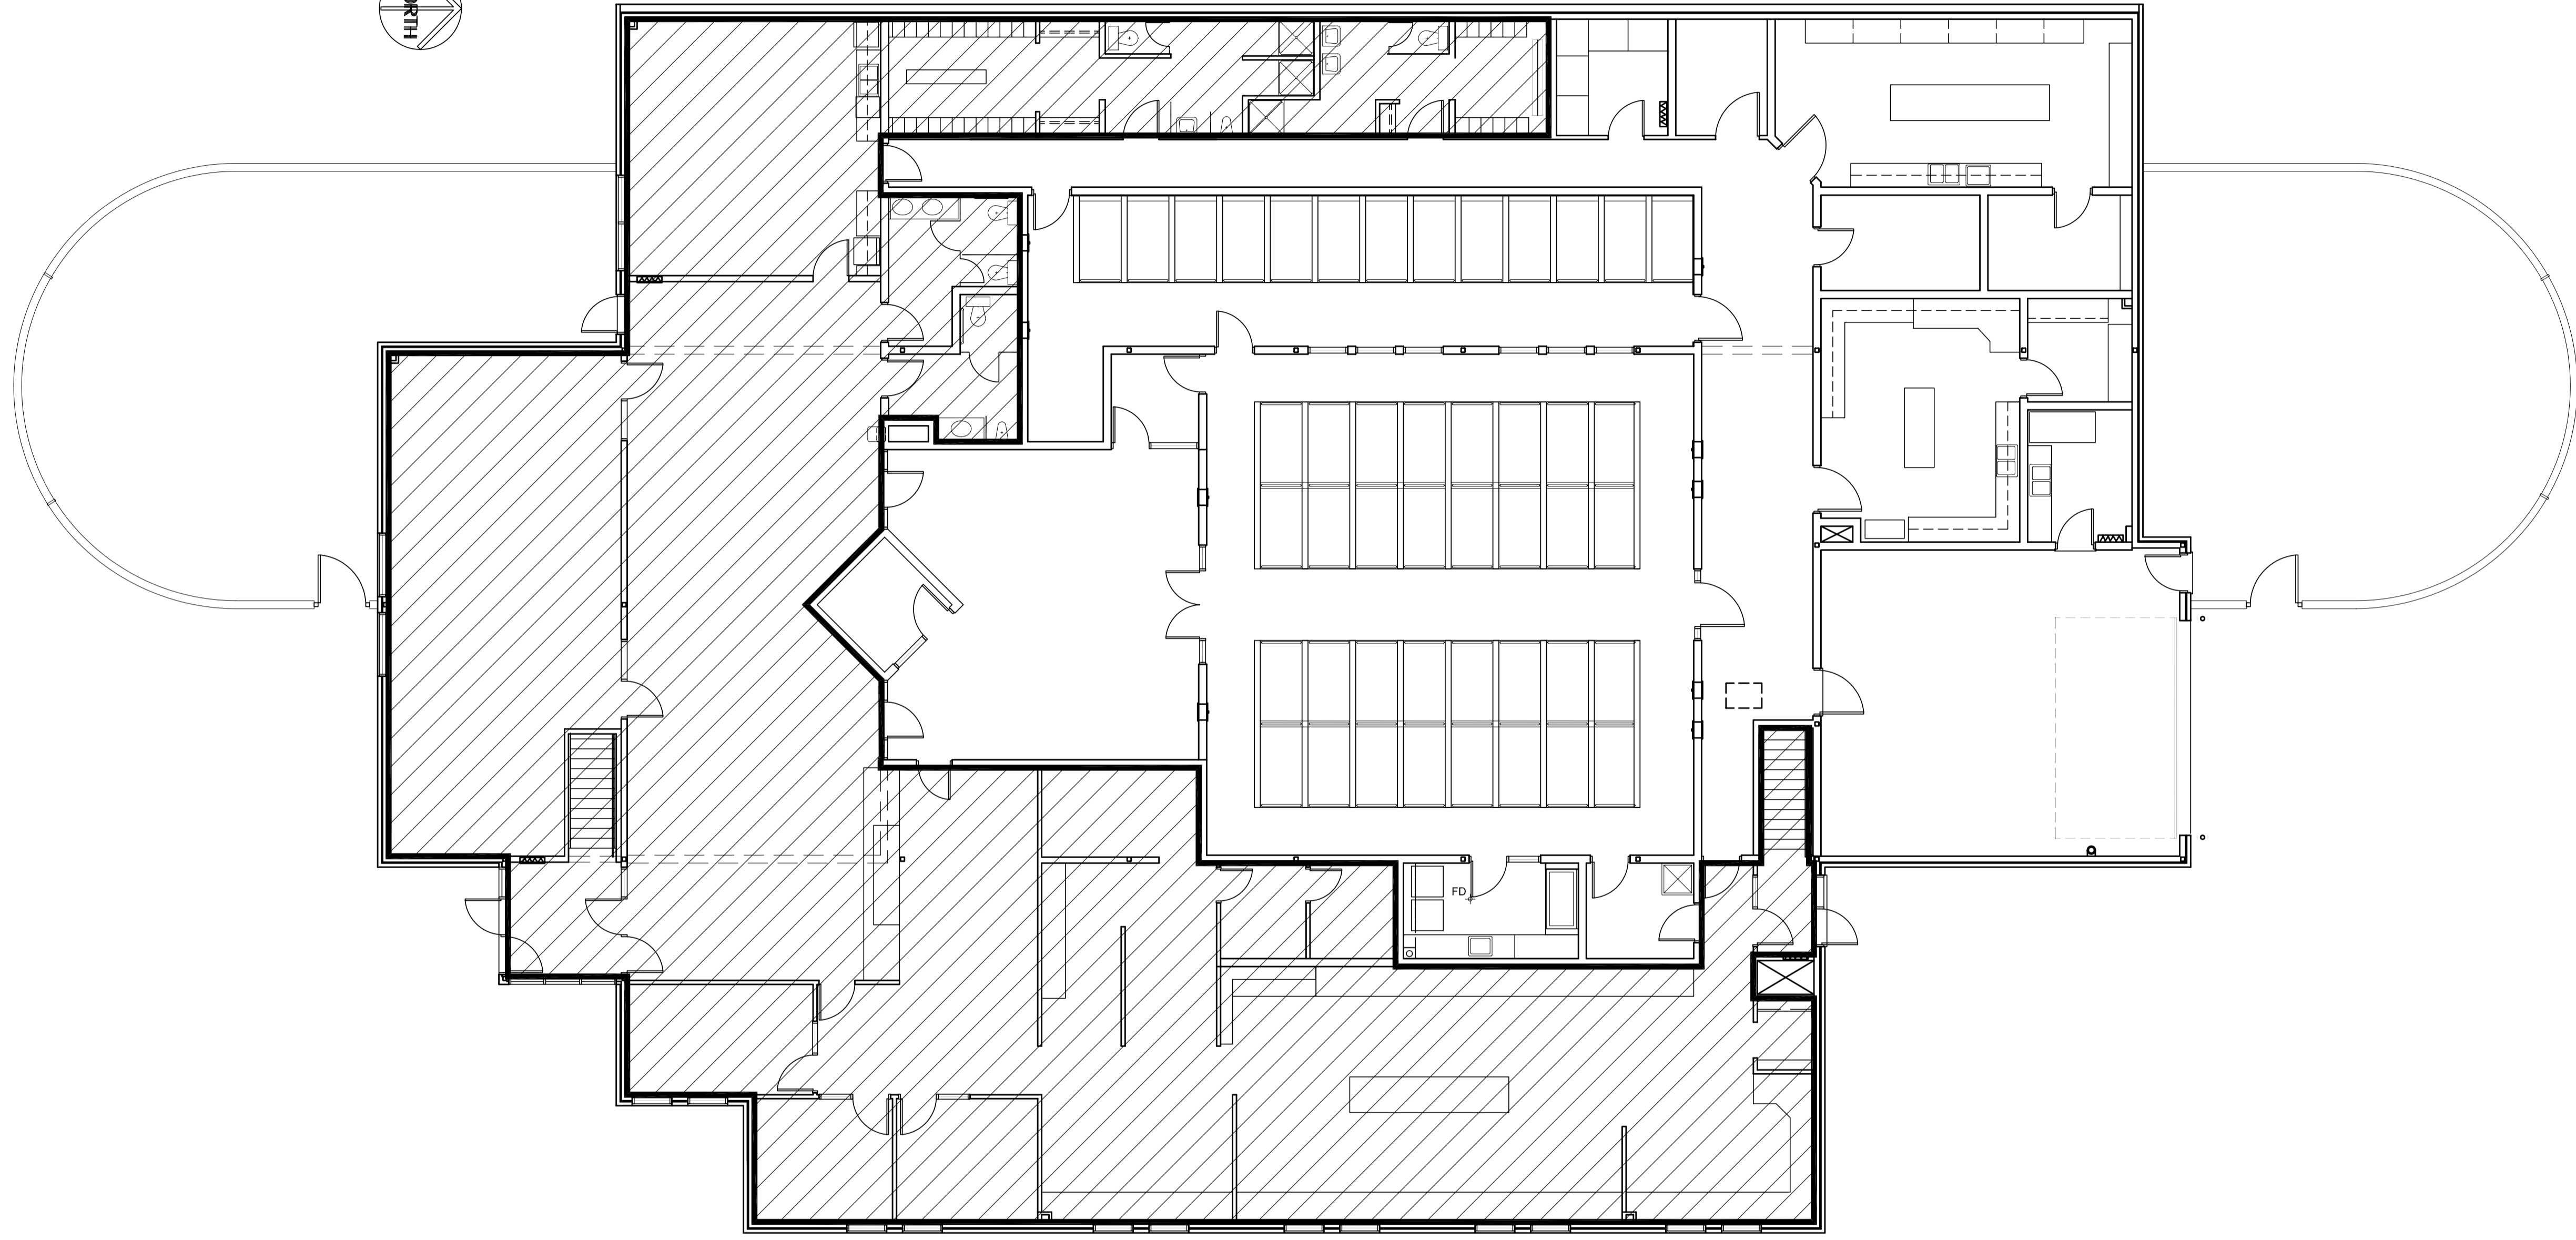


AREA TO BE CLEANED 5,894 SQ. FT.

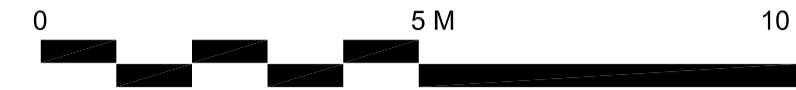

MAIN FLOOR PLAN

ANIMAL SERVICES BUILDING
1057 LOGAN AVENUE

FLOOR PLAN UPDATED MAR 98

NO.	REVISION/DESCRIPTION	BY	DATE
SEALS			

DRAWN BY	JAD	CHECKED BY	APPROVED
DATE	9603	USER APPROVAL	

THE CITY OF WINNIPEG
CIVIC BUILDINGS DEPARTMENT
400-180 KING ST. R3B 3G8

ANIMAL SERVICES BUILDING
1057 LOGAN AVENUE

SHEET TITLE
MAIN FLOOR PLAN
CLEANING AREA

1057LG01

SCALE	PROJECT NO	SHEET NO
1:100		CA-1