




NORTH ELEVATION
3/32" = 1'-0"

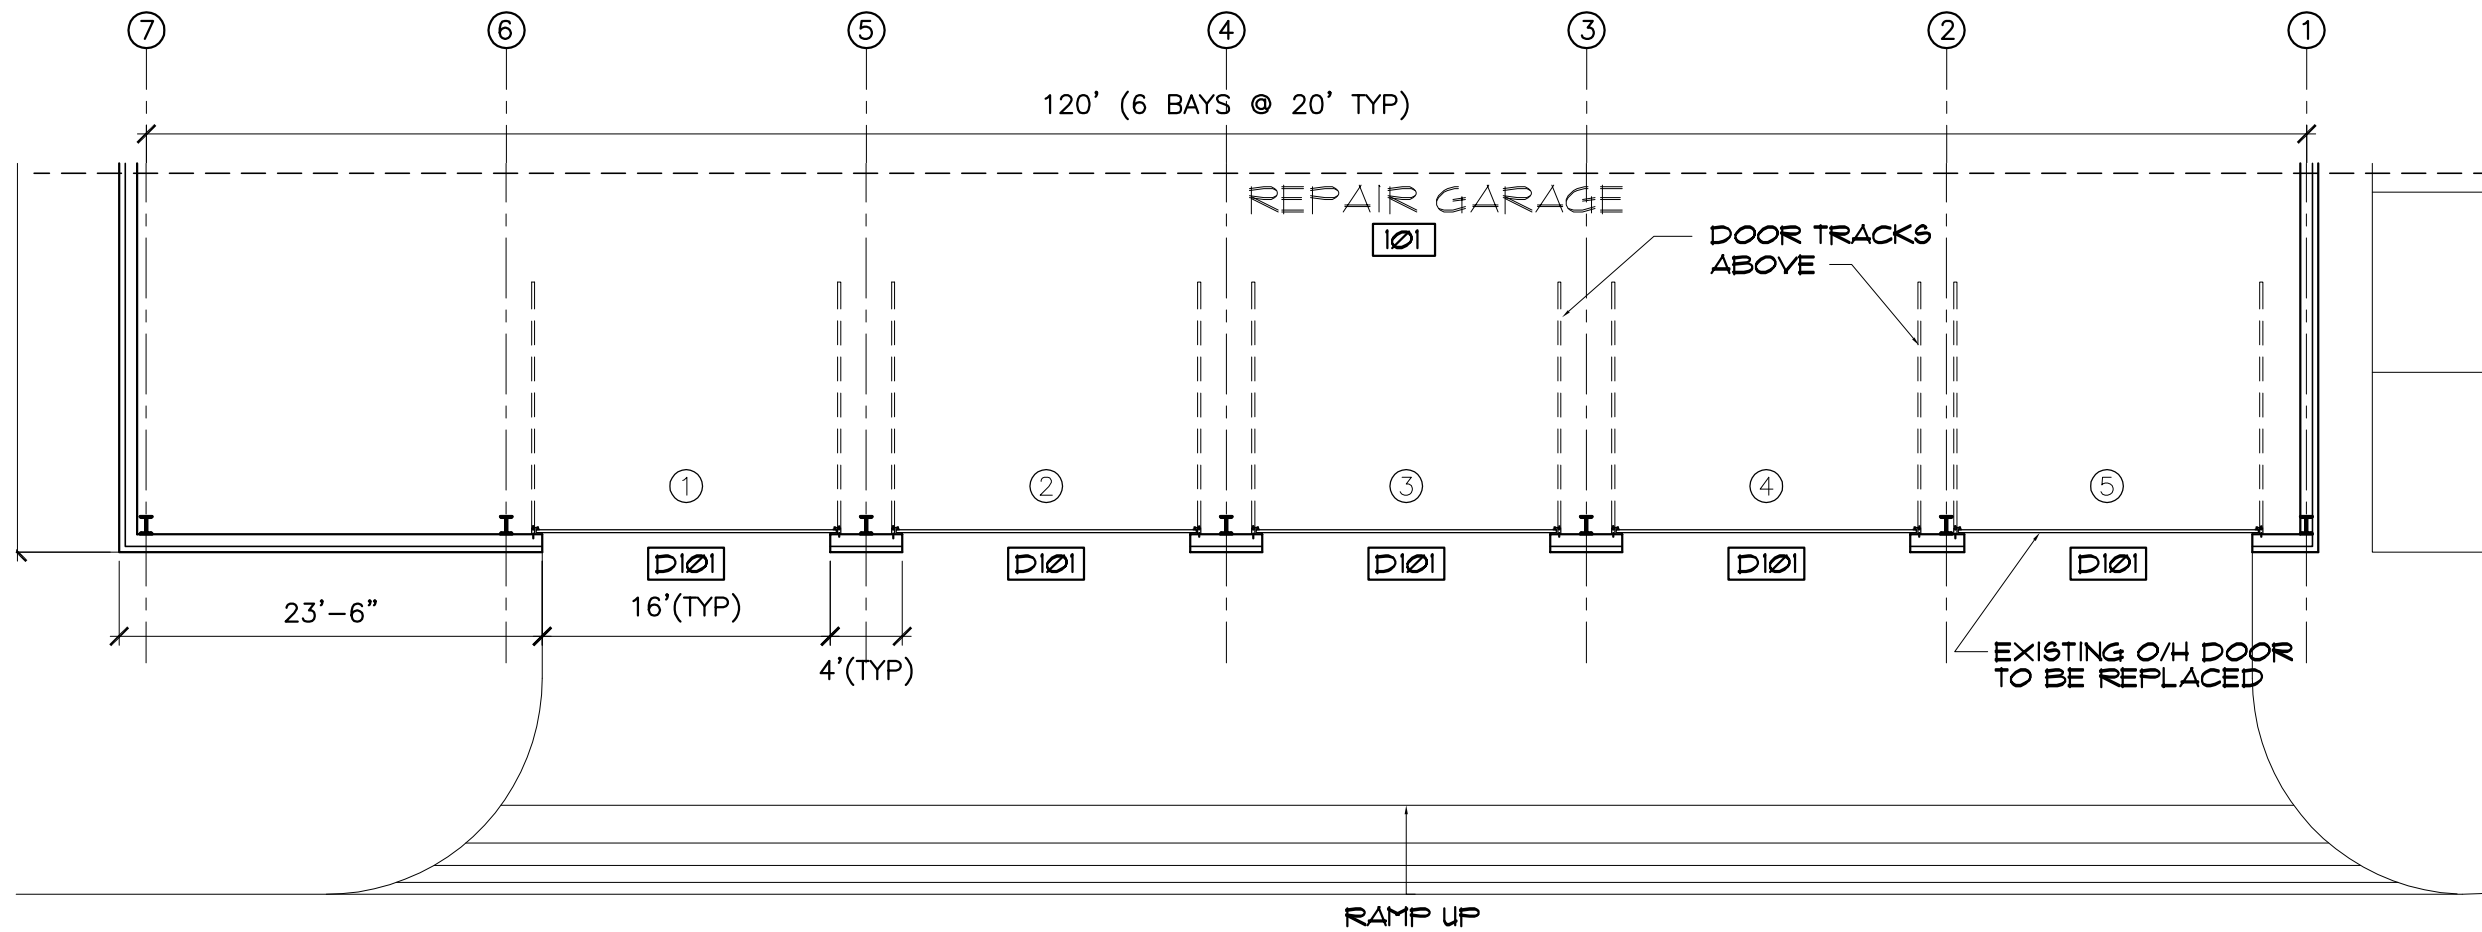

PARTIAL FLOOR PLAN
3/32" = 1'-0"

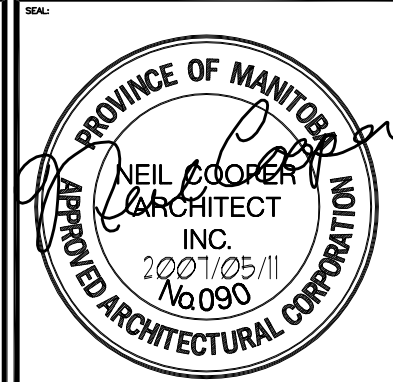

| REV | DESCRIPTION | DATE | BY |
|-----|-------------------|--------------|----|
| 0 | ISSUED FOR TENDER | MAY 11, 2007 | DG |

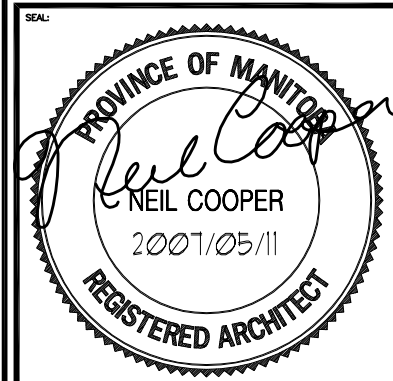

THIS DRAWING MUST NOT BE SCALED.
THE CONTRACTOR SHALL VERIFY ALL DIMENSIONS, DATUMS AND LEVELS PRIOR TO COMMENCEMENT OF WORK AND IS HELD RESPONSIBLE FOR REPORTING ANY DISCREPANCY OR QUESTION TO THE CONTRACT ADMINISTRATOR IMMEDIATELY.
THIS DRAWING IS THE EXCLUSIVE PROPERTY OF NEIL COOPER ARCHITECT INC AND CAN BE REPRODUCED ONLY WITH THE PERMISSION OF NEIL COOPER ARCHITECT INC, IN WHICH CASE THE REPRODUCTION MUST BEAR THEIR NAME AS THE ARCHITECTURAL FIRM.

DRAWING:
PARTIAL FLOOR PLAN & ELEVATION

PROJECT:
195 TECUMSEH
O/H DOOR & CONCRETE
SLAB REPLACEMENT
WINNIPEG, MANITOBA

Neil Cooper Architect Inc.
10-395 Berry Street, Winnipeg, Manitoba R3J 1N6

| | | | |
|--|-------------------|------------|----------|
| DRAWN BY: AL | CHECKED BY: NC | SHEET NO.: | REV NO.: |
| DATE: Jul 4, 2006 | | A2.2R0 | |
| SCALE: As Noted | | | |
| FILE: 06012/Contract Doc/Contract Dwgs/Arch Dwgs/A2.2R0.dwg | | | |