




A ELEVATION - WAITING 102
A3/A11 SCALE: 1/2"=1'-0"

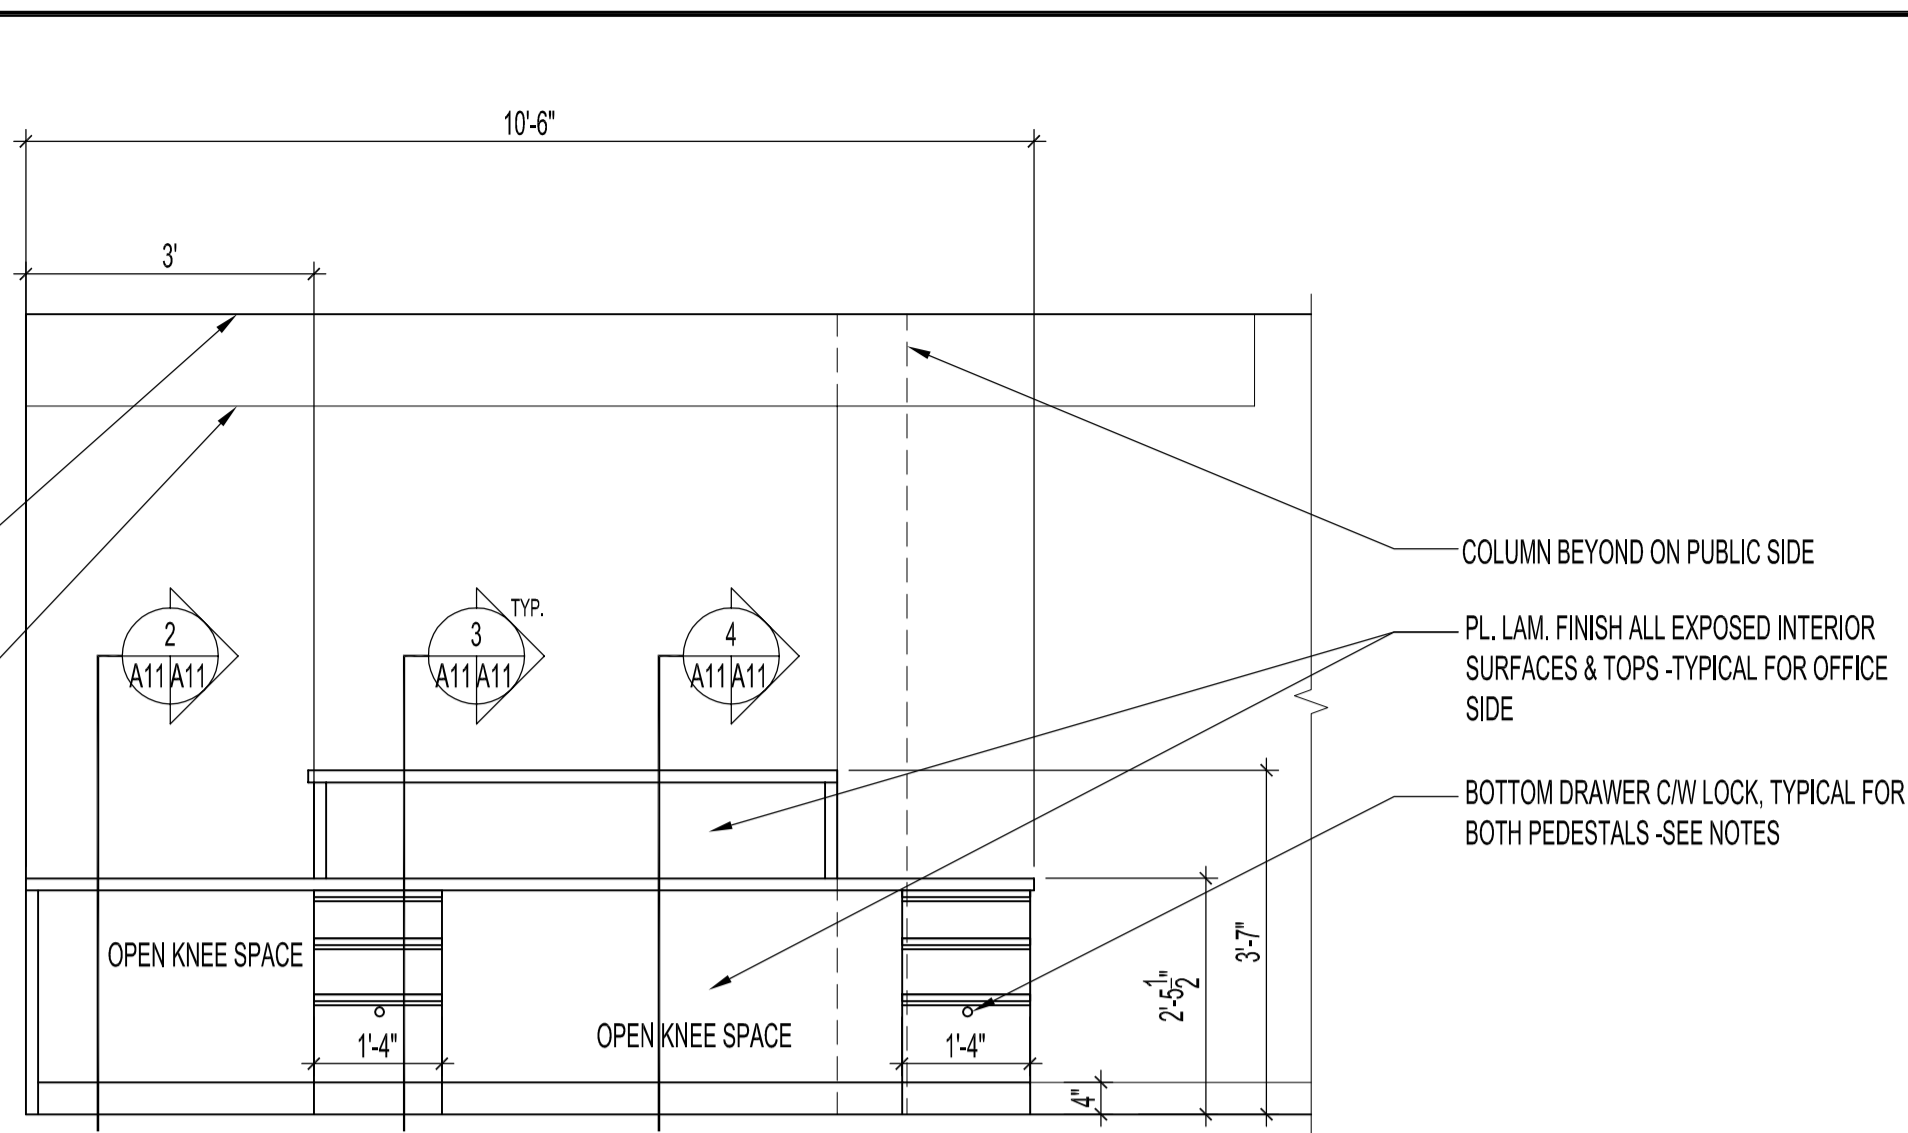


B ELEVATION - GENERAL OFFICE #1 103
A3/A11 SCALE: 1/2"=1'-0"

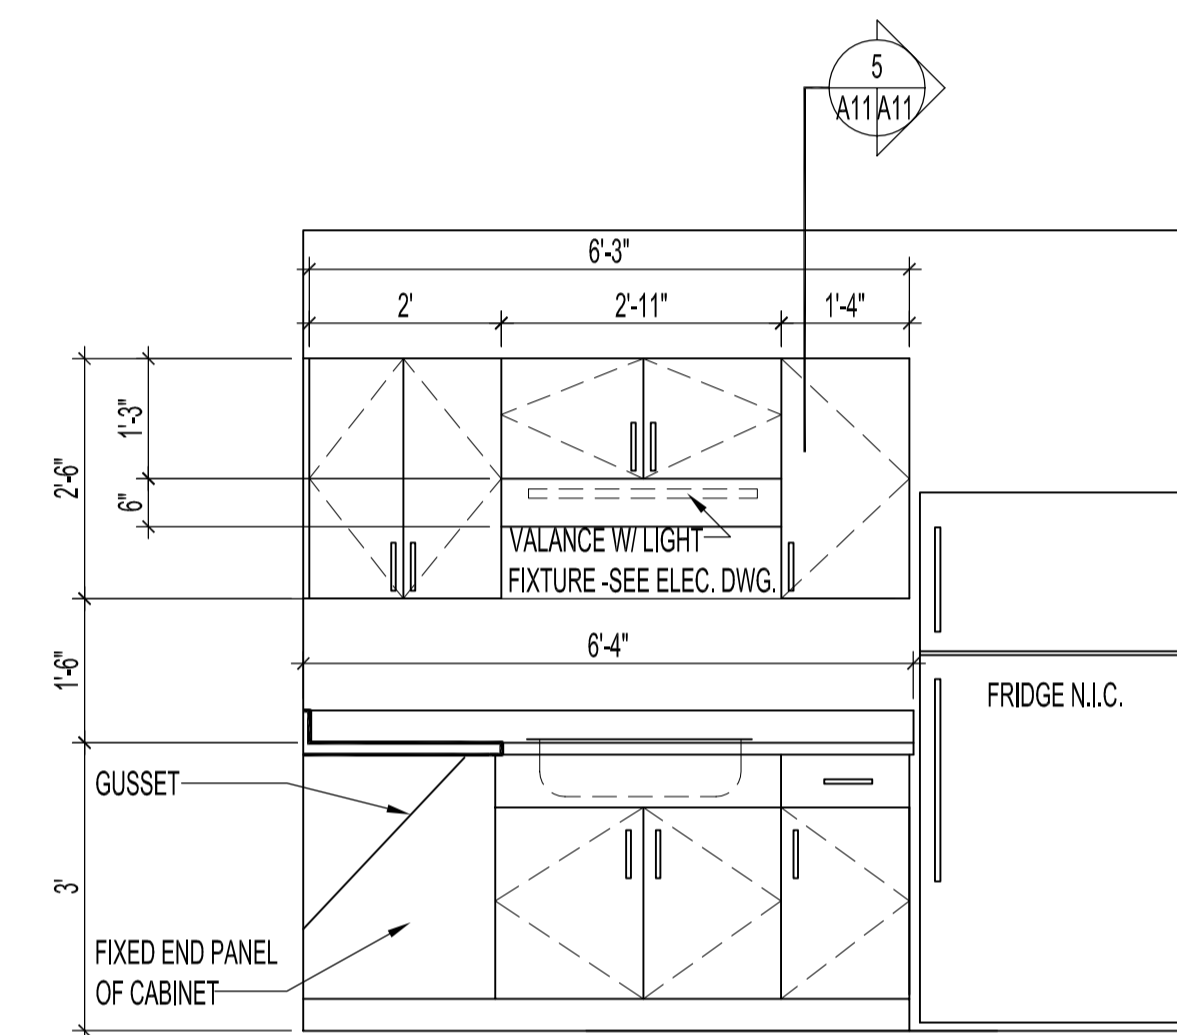


C ELEVATION - LUNCHROOM 104
A3/A11 SCALE: 1/2"=1'-0"

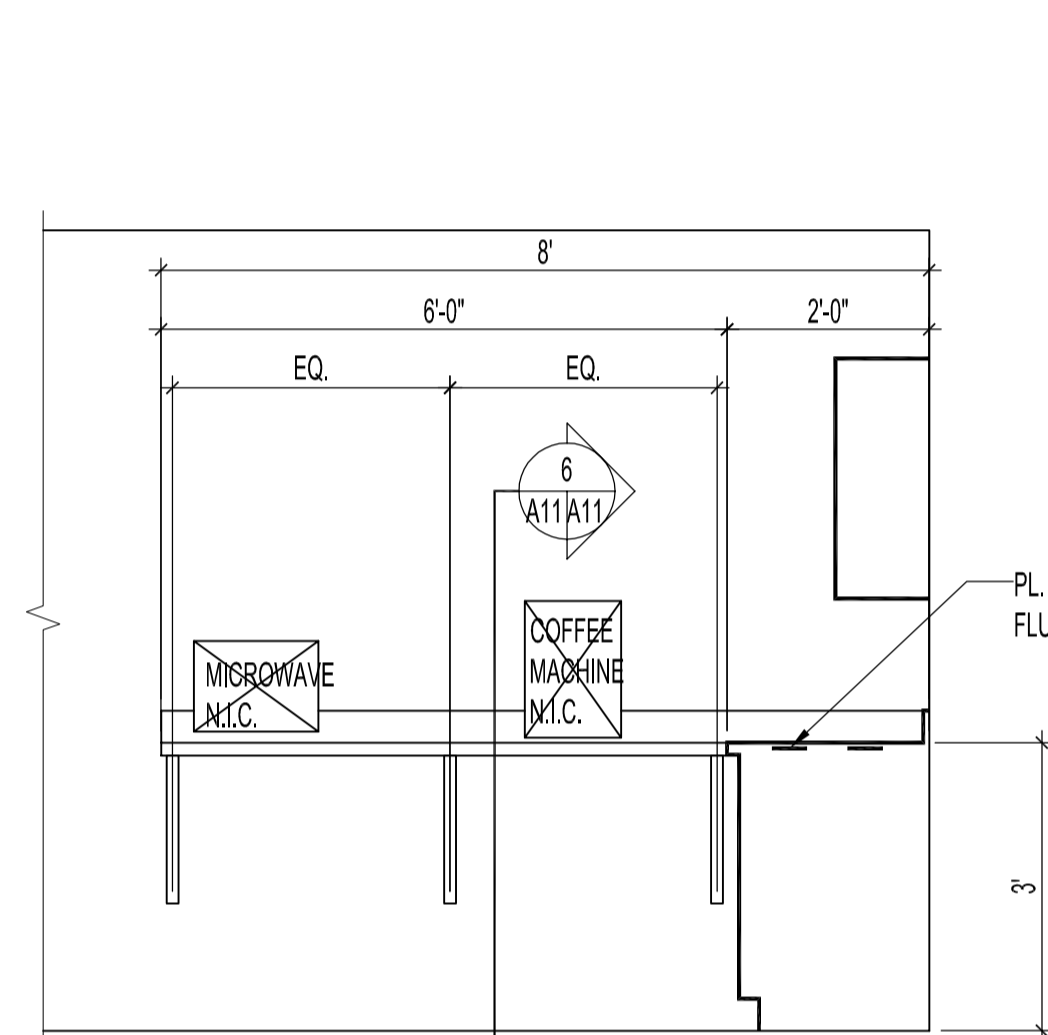


D ELEVATION - LUNCHROOM 104
A3/A11 SCALE: 1/2"=1'-0"

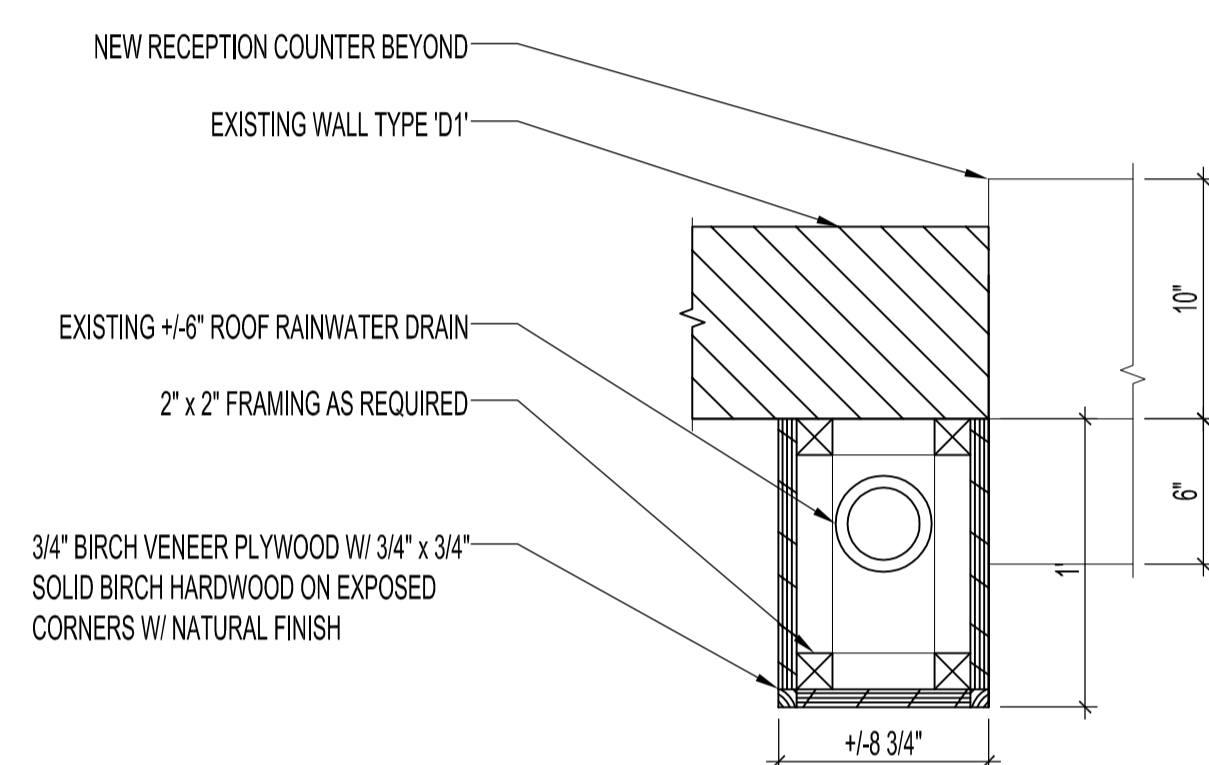


1 SECTION - COLUMN, WAITING 102
A11/A11 SCALE: 1 1/2"=1'-0"

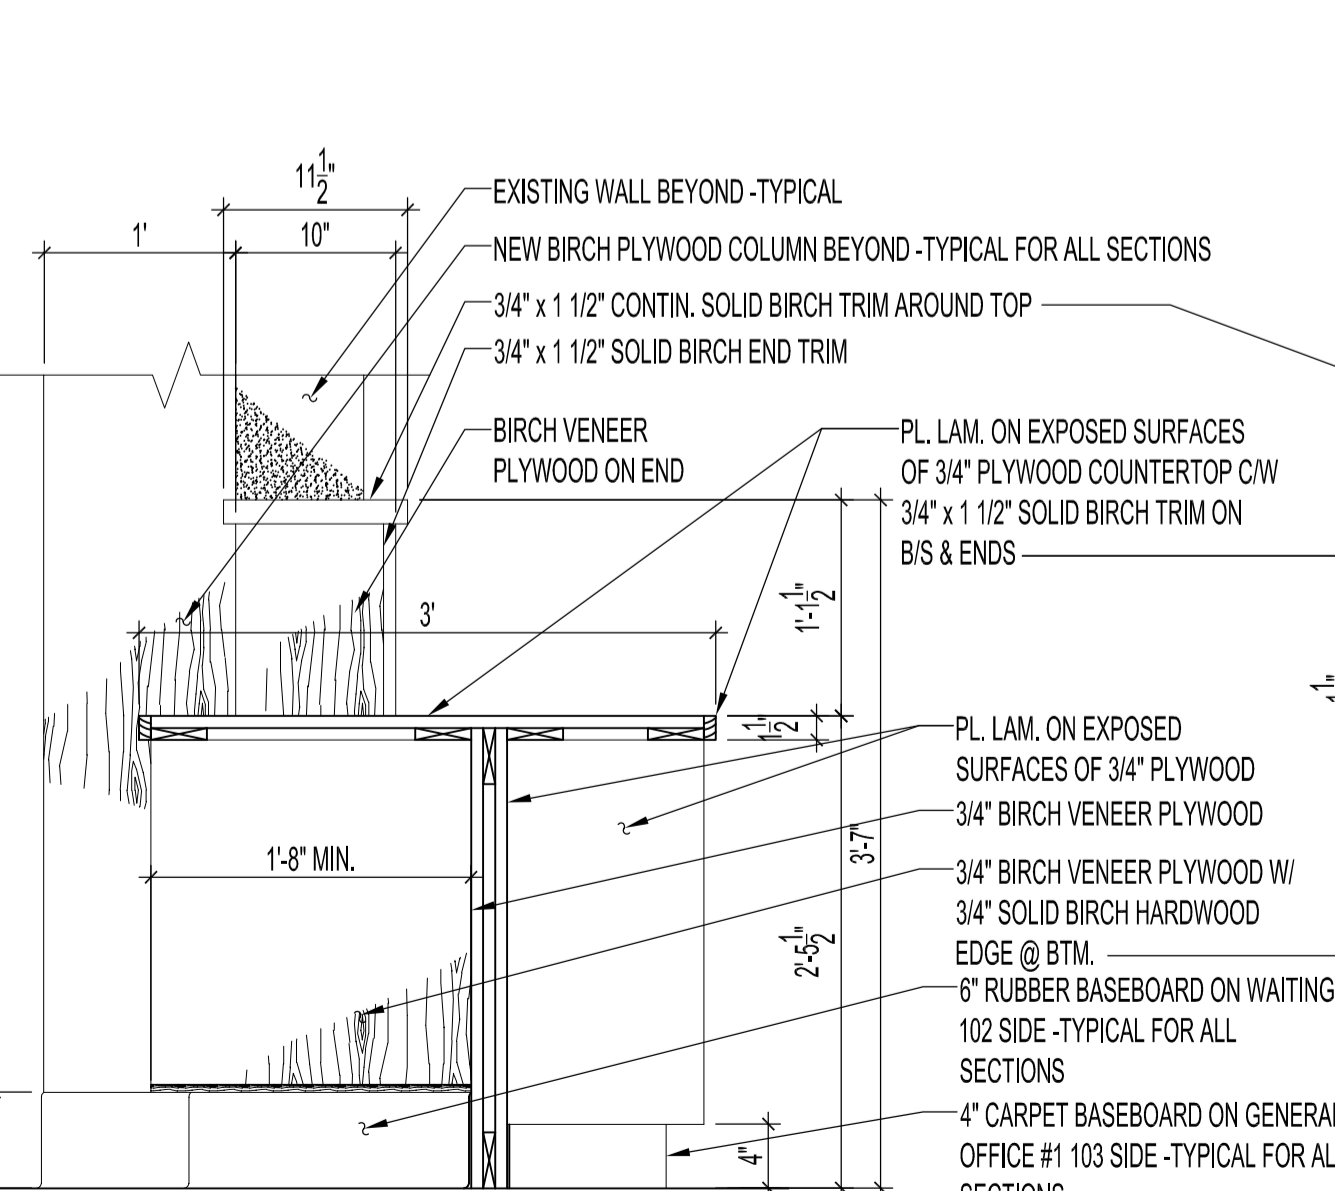


2 SECTION - WAITING 102 & GENERAL OFFICE #1 103
A11/A11 SCALE: 1"=1'-0"

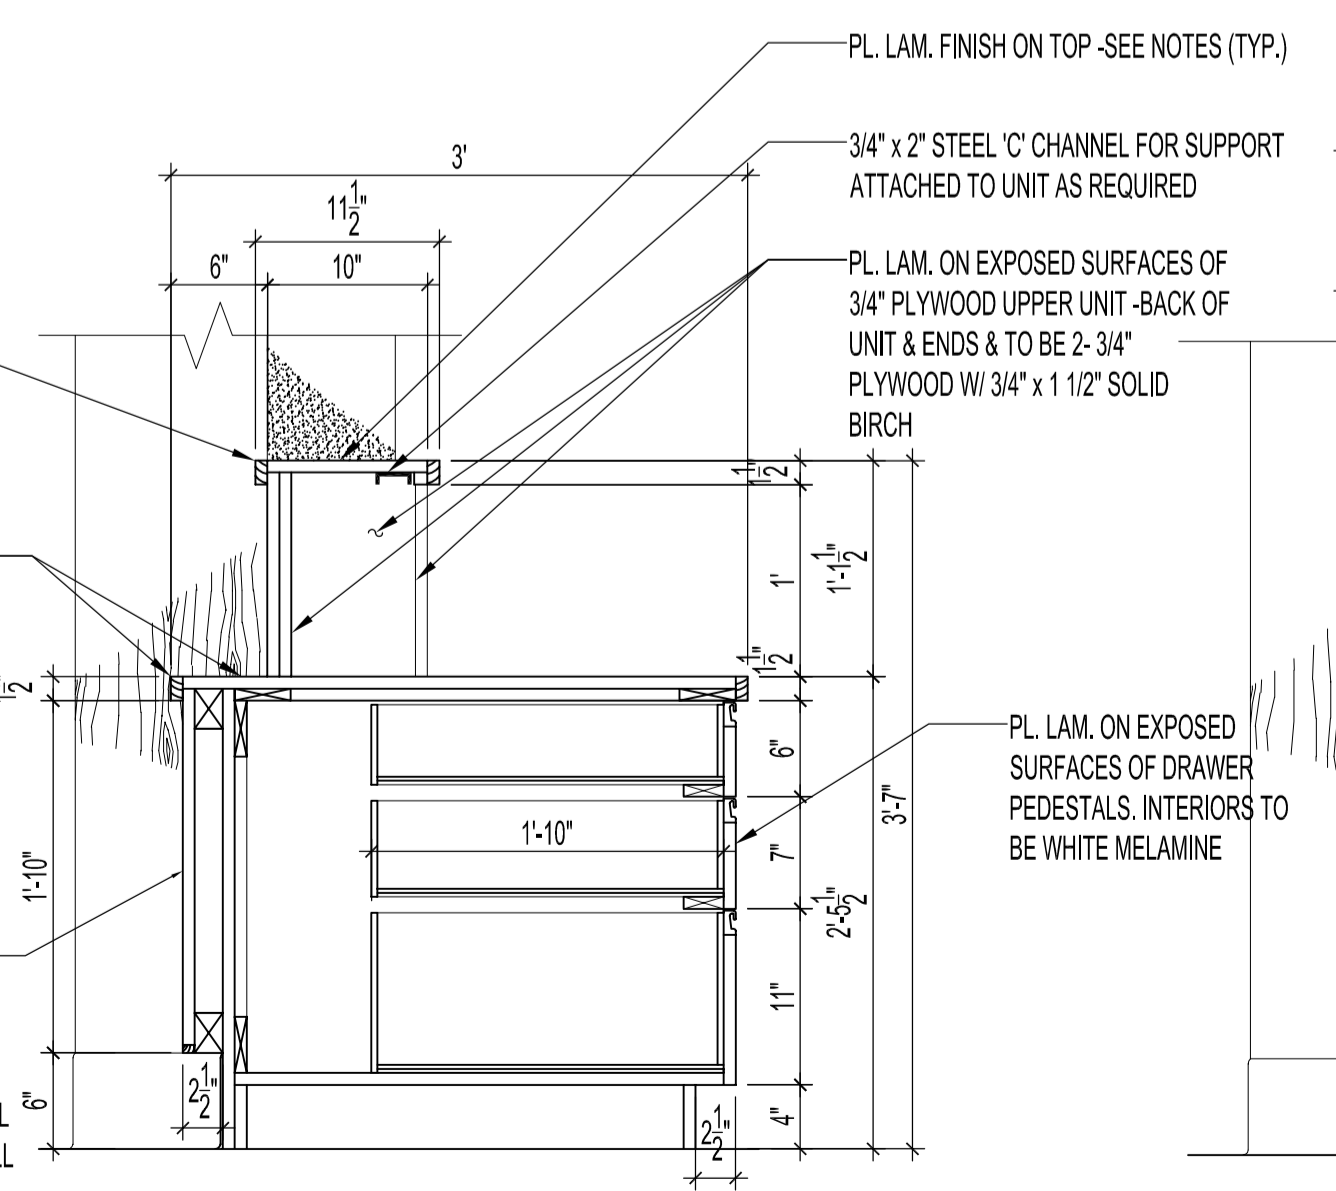


3 SECTION - WAITING 102 & GENERAL OFFICE #1 103
A11/A11 SCALE: 1"=1'-0"

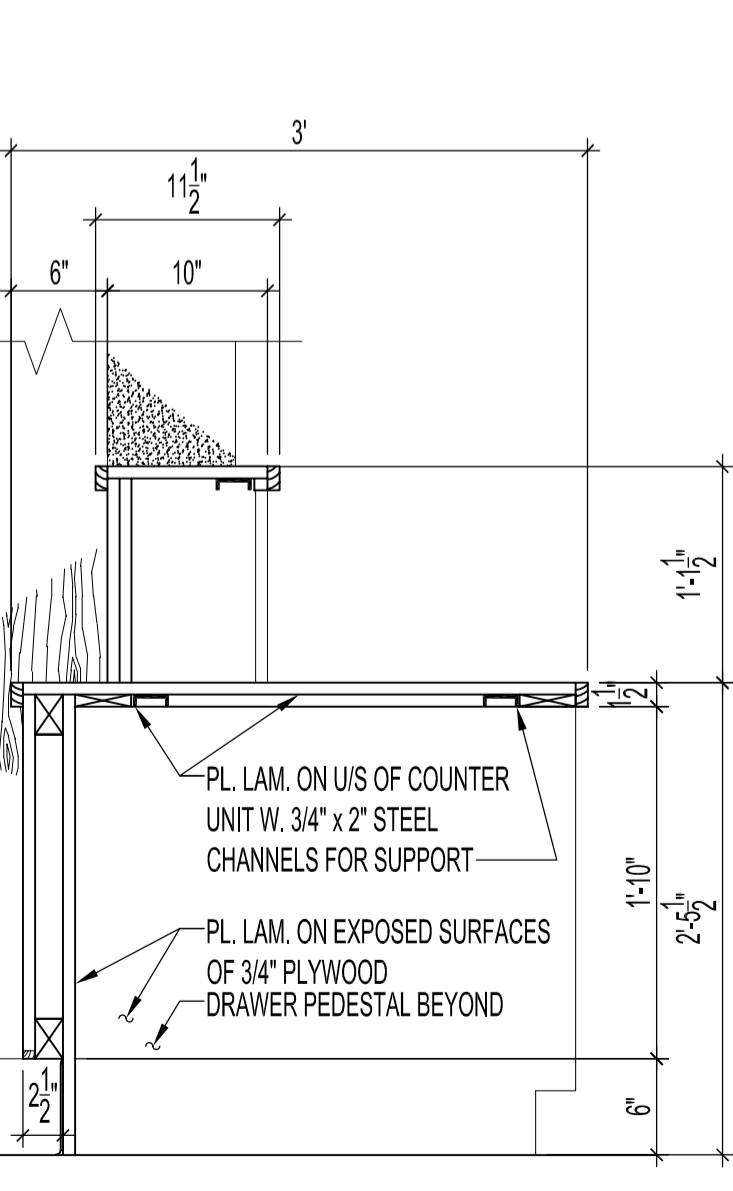


4 SECTION - WAITING 102 & GENERAL OFFICE #1 103
A11/A11 SCALE: 1"=1'-0"

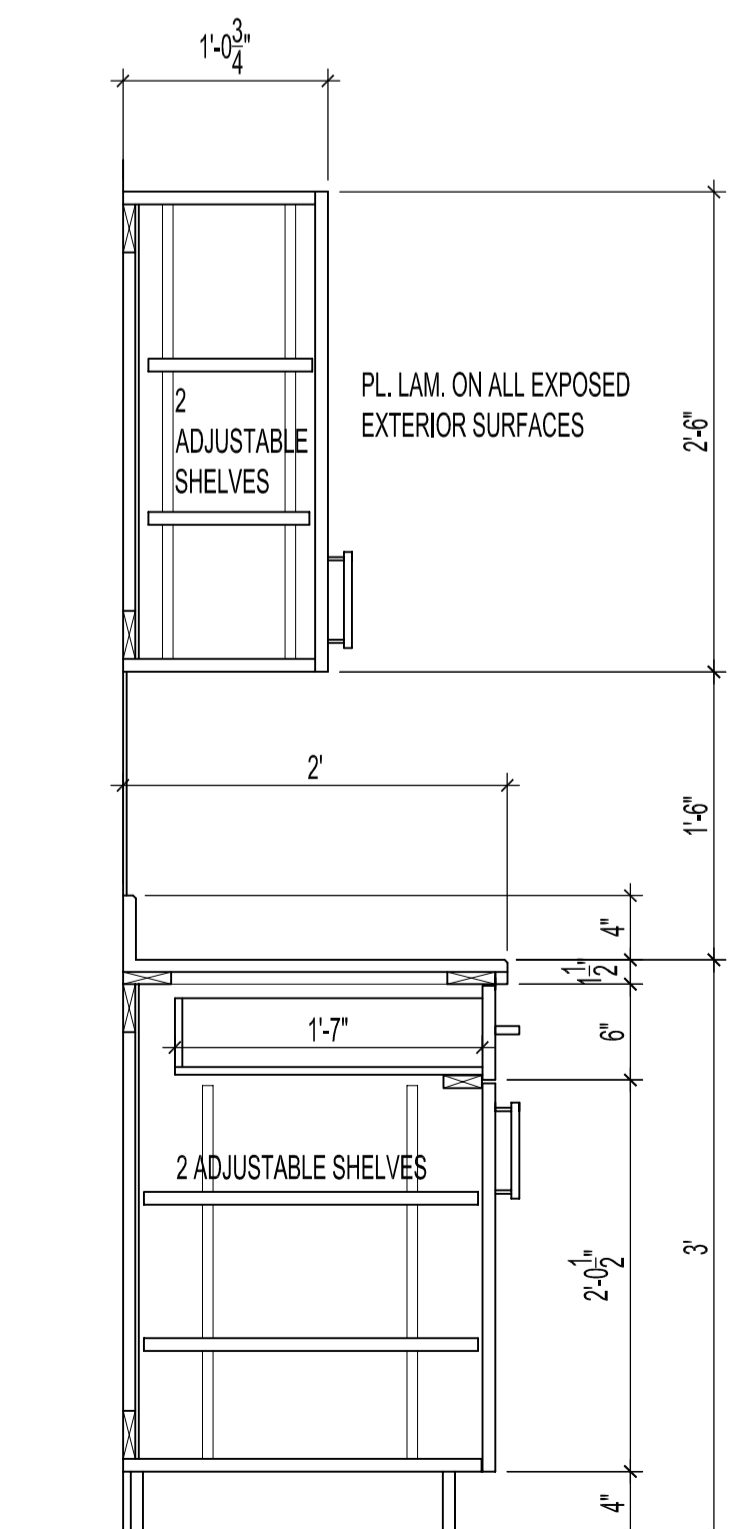

5 SECTION - LUNCHROOM 104
A11/A11 SCALE: 1"=1'-0"

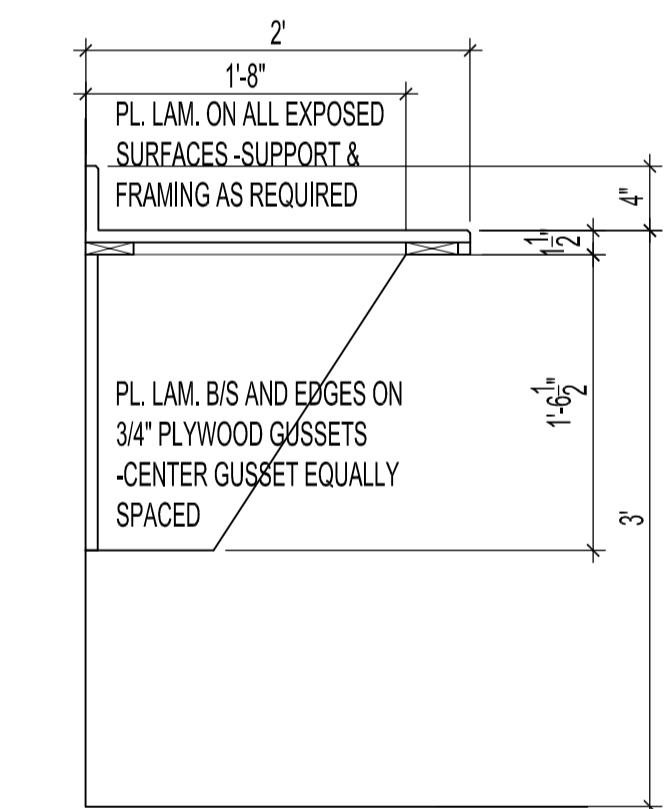

6 SECTION - LUNCHROOM 104
A11/A11 SCALE: 1"=1'-0"

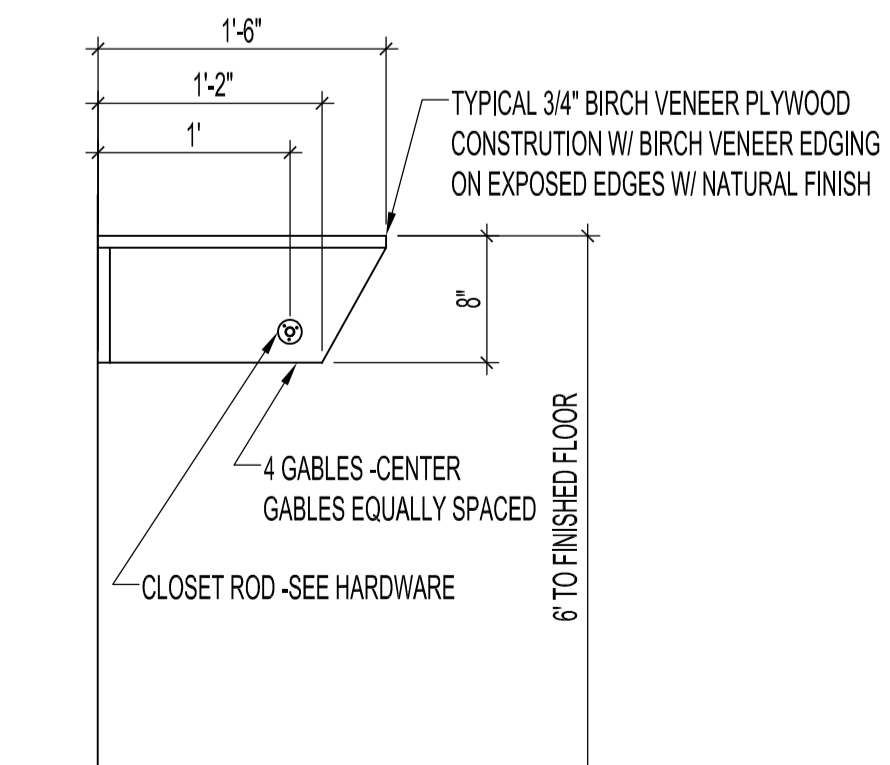

1 SECTION - CLOSET, GENERAL OFFICE B-03
A2/A11 SCALE: 1"=1'-0"

- NOTES :
- MILLWORK NOTES & HARDWARE:**
- FOR OTHER MILLWORK SEE ROOM & DOOR SCHEDULES DWG. & STAIR PLANS & ELEVATIONS DWG.
 - ALL BIRCH VENEERS & HARDWOODS TO HAVE A NATURAL FINISH.
 - ALL CLOSED CABINET INTERIORS TO BE STANDARD GREY MELAMINE.
 - ALL EXPOSED EXTERIORS TO BE PLASTIC LAMINATE FINISH UNLESS NOTED OTHERWISE.
 - DRAWER PULLS - LUNCHROOM 104: 6" (156) HAFELE 117.31.632
 - DRAWER PULLS - GENERAL OFFICE #1 103: K&V 822 EXTRUDED ALUMINIUM PULLS
 - TYPICAL DRAWER SLIDES: ACCURIDE 3017
 - DRAWER LOCKS: K&V 987 NP
 - HINGES: BLUM CLIP 170" SELF CLOSING NICKEL FINISH
 - RECESSED SHELF SUPPORTS: K&V 80 & 180 STANDARDS & BRACKETS - CHROME FINISH
 - CLOSET ROD: K&V #764 FLANGE & #770-1, 1 1/2" TUBING (CHROME FINISH)
 - CLOSET DOOR PULLS: 8" (221) HAFELE 117.31.650
 - CLOSET - RICHELIEU 1013-140 HEAVY DUTY BALL CATCH FOR BOTH DOORS
 - CLOSET - RICHELIEU 810-140 FLUSH BOLT FOR ONE DOOR
- PLASTIC LAMINATE FINISH
ARBORITE P-336-BC "SAHARA OASIS"

ORIGINAL STAMPED BY: R.K.FOX LI Arch.
DATE: 2007.10.15

NO.	REVISION/DESCRIPTION	BY	DATE
SEALS			

DRAWN BY: MMK CHECKED BY: USER APPROVAL
DATE: 2007.10.05

**CITY OF WINNIPEG
PLANNING, PROPERTY &
DEVELOPMENT DEPARTMENT
CIVIC ACCOMMODATIONS DIVISION
300 - 65 GARRY ST. R3C 4K4**

PROJECT
CITY OWNED PROPERTY
POLICE SERVICE CENTRE RELOCATION

1400 HENDERSON HIGHWAY

SHEET TITLE
MILLWORK ELEVATIONS
SECTIONS & DETAILS