


BASEMENT FLOOR PLAN - REFLECTED CEILING PLAN
SCALE: 1/8"=1'-0"

5/8" TYPE 'X' GYPSUM BOARD FOR A 3/4 HR. FIRE RATING TYPICAL FOR JANITOR ROOM B-11 & US OF STAIRS & STAIRWAY B-01. INCLUDES ALL BULKHEADS & VARYING HEIGHTS

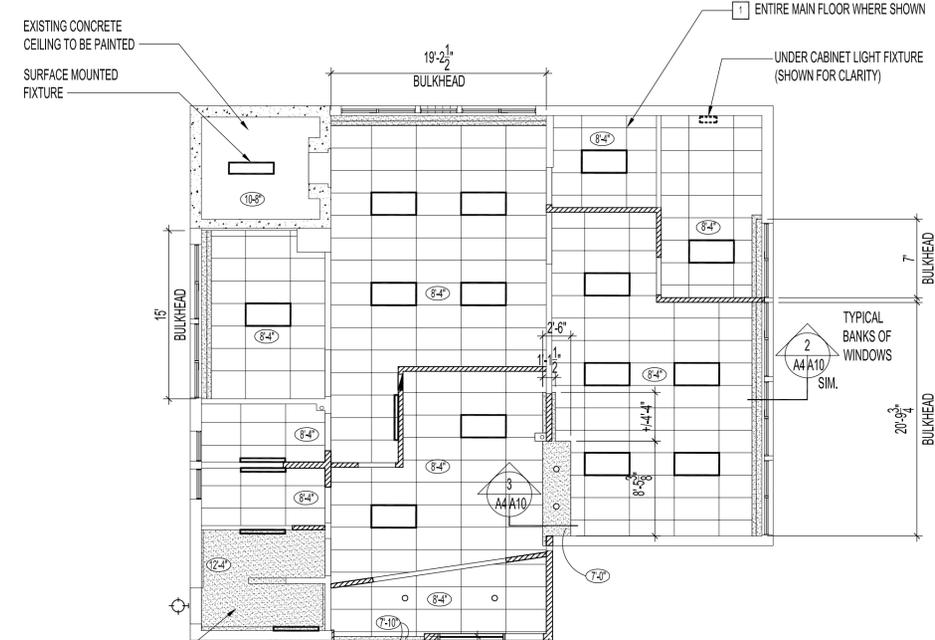

MAIN FLOOR PLAN - REFLECTED CEILING PLAN
SCALE: 1/8"=1'-0"

5/8" TYPE 'X' GYPSUM BOARD FOR A 3/4 HR. FIRE RATING
SMOOTH PLASTER FINISH ON US OF CANOPY W/ PAINT FINISH-SEE WALL / CANOPY SECTIONS

LEGEND

8'-0" CEILING HEIGHT (VARIES)
1 CEILING TYPE

(MAIN FLOOR PLAN ONLY)
24" x 48" ACOUSTIC TILE BY ARMSTRONG "CORTEGA" SECOND LOOK II, 2776, 5/8" THICK MINERAL FIBRE SQUARE EDGE & COLOUR WHITE INCLUDING T-BARS

(BASEMENT FLOOR PLAN ONLY)
24" x 48" 3/4 HR. FIRE RESISTANT ACOUSTIC TILE BY ARMSTRONG CORTEGA" SECOND LOOK II, 2776, 5/8" THICK MINERAL FIBRE SQUARE EDGE & COLOUR WHITE INCLUDING T-BARS

NEW 1/2" GYPSUM BOARD CEILING AND/OR BULKHEADS UNLESS OTHERWISE NOTED (FIRE RATED AREAS). SEE DETAILS & NOTES FOR FIRE RATINGS

(BASEMENT FLOOR PLAN ONLY)
NEW 1/2" MDF BOARD (PAINTED) IN WINDOW HEADERS. SEE SECTION FOR DETAILS.

FIRE RATING NOTE: ALL FIRE RATED CEILING PENETRATIONS & JOINTS TO BE SEALED AS REQUIRED FOR A 3/4 HR. FIRE RATING.

LIGHTING /HVAC LEGEND
SEE ELEC. & MECH. DWG. FOR DETAILS

24 x 48 RECESSED FLUORESCENT (UNLESS NOTED OTHERWISE)
12 x 48 CEILING MOUNTED FLUORESCENT
6 x 48 WALL MOUNTED FLUORESCENT
4 x 48 WALL MOUNTED FLUORESCENT
6 x 48 WALL MOUNTED FLUORESCENT - TO BE RETRIEVED FROM CITY OF WINNIPEG STORAGE. 1 REQUIRED FOR VESTIBULE 100
48" WALL MOUNTED FLUORESCENTS FOR INTERIOR OF CABINET OF EXTERIOR BUILDING SIGNAGE - SEE ELEC.

24" UNDER CABINET FLUORESCENT
SUPPLY AIR DIFFUSERS
EXHAUST /RETURN GRILLES
6" INTERIOR POTLIGHTS
6" EXTERIOR POTLIGHTS
EXTERIOR WALL MOUNTED LIGHT FIXTURE

NOTES :

GENERAL NOTES:

ALL ACCESSORIES, PLUMBING FIXTURES TO BE SUPPLIED & INSTALLED AT STANDARD HEIGHTS UNLESS NOTED OTHERWISE.


PROVIDE WOOD BLOCKING FOR LAVATORY & BATHROOM ACCESSORIES - SEE WALL TYPES

SUPPLY & INSTALL ONE MALE & ONE FEMALE WASHROOM SIGN FOR MEN'S WASHROOM B-07 & WOMEN'S WASHROOM B-09.

SUPPLY & INSTALL ONE BARRIER FREE UNISEX WASHROOM SIGN & ONE BARRIER FREE UNISEX WASHROOM SIGN FOR STAFF WASHROOM 109 & PUBLIC WASHROOM 110.


WASHROOM ACCESSORIES
SUPPLY & INSTALL ALL ACCESSORIES BY BOBRICK PRODUCTS AS NOTED BELOW:

GRAB BAR: 36" B-5806 (2 REQUIRED)
MIRROR W/ SHELF: B-166-2436 (4 REQUIRED)
TOILET PAPER DISPENSER: B-2730 (4 REQUIRED)
TOWEL BAR: 18" (455) B-7673 (2 REQUIRED)
FEMININE NAPKIN DISPOSAL BIN: B-270 (1 REQUIRED)
HOOK STRIPS: 24" (610) B-232 (2 REQUIRED)
CURTAIN & HOOKS: 204-2 & 204-1 (2 SETS REQUIRED)
SOAP DISPENSERS: B-5050 MATRIX SERIES (4 REQUIRED)
PAPER TOWEL DISPENSERS: B-5262 MATRIX SERIES (4 REQUIRED)
TOILET PARTITIONS: CLASSIC SERIES 1540, COLOUR 1500N GREY

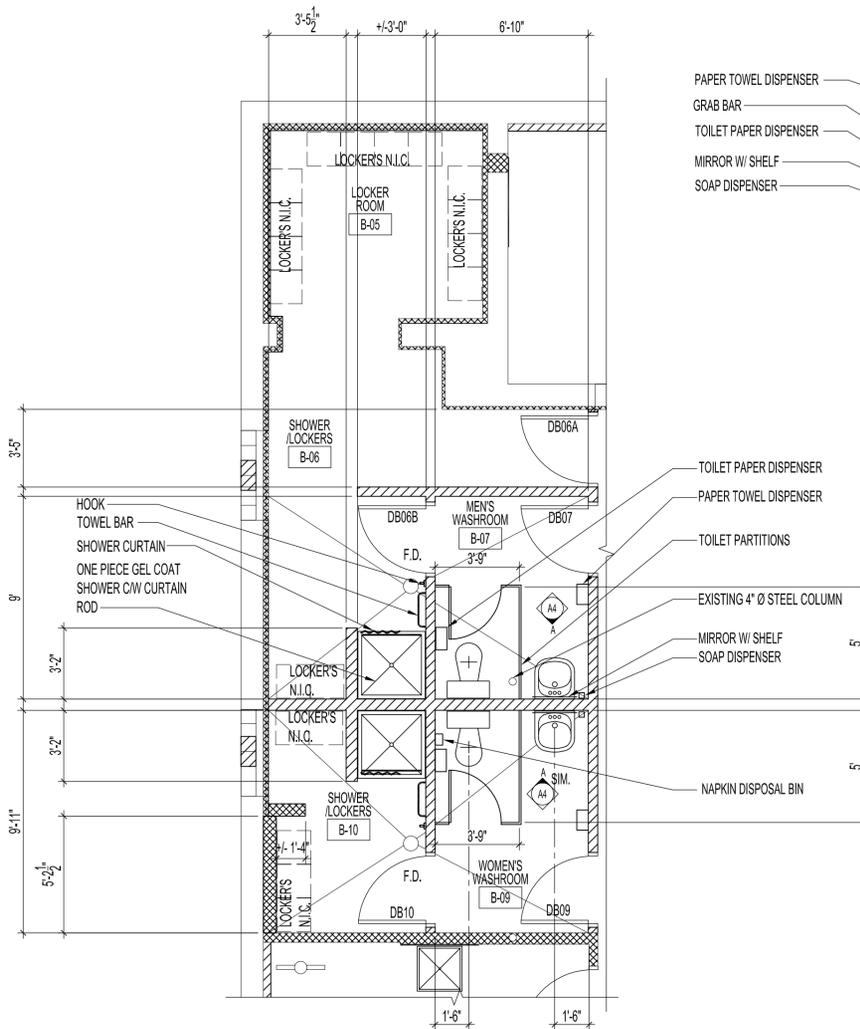


1 BASEMENT WASHROOM PLAN
SCALE: 1/4"=1'-0"

NOTE: BATHROOM ACCESSORIES NOTED ARE TYPICAL FOR BOTH WASHROOMS B-07 & B-09 UNLESS NOTED OTHERWISE. SEE NOTES

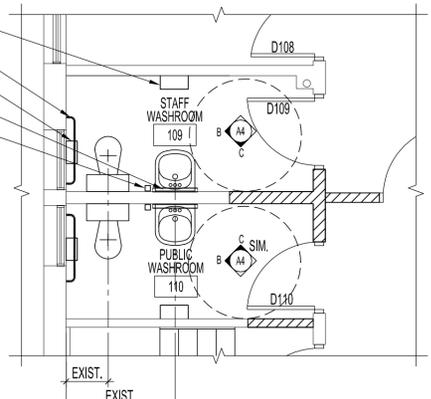


2 MAIN FLOOR WASHROOM PLAN
SCALE: 1/4"=1'-0"


NOTE: BATHROOM ACCESSORIES NOTED ARE TYPICAL FOR BOTH WASHROOMS 109 & 110 UNLESS NOTED OTHERWISE. SEE NOTES

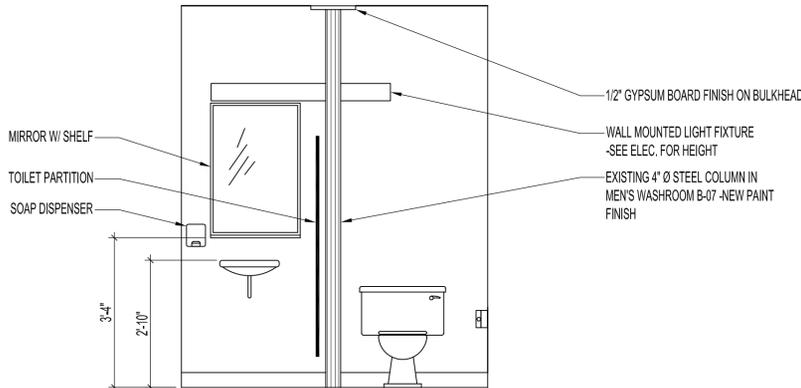

A ELEVATION - WASHROOMS B-07 & B-09
SCALE: 1/2"=1'-0"

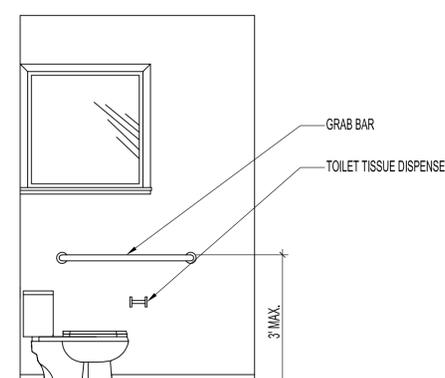

B ELEVATION - WASHROOMS 109 & 110
SCALE: 1/2"=1'-0"

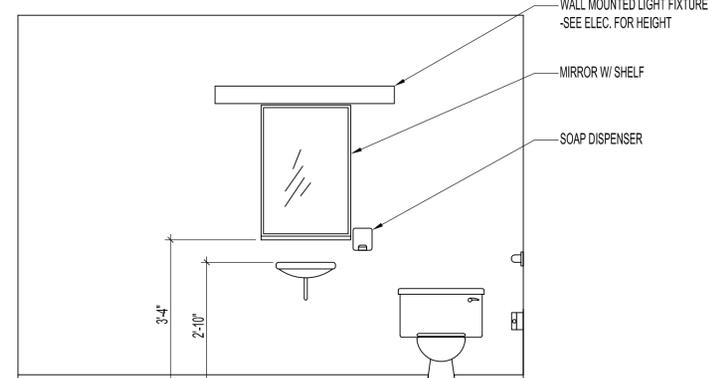

C ELEVATION - WASHROOMS 109 & 110
SCALE: 1/2"=1'-0"

ORIGINAL STAMPED BY: R.K.FOK LI Arch.
DATE: 2007.10.15

NO.	REVISION/DESCRIPTION	BY	DATE
SEALS			

DRAWN BY MMK **CHECKED BY** USER **APPROVED** APPROVAL
DATE 2007.10.05

CITY OF WINNIPEG
PLANNING, PROPERTY & DEVELOPMENT DEPARTMENT
CIVIC ACCOMMODATIONS DIVISION
300 - 65 GARRY ST. R3C 4K4

PROJECT
COMMUNITY POLICE SERVICE CENTRE

1400 HENDERSON HIGHWAY

SHEET TITLE
BASEMENT & MAIN FLOOR PLANS
REFLECTED CEILING PLANS
WASHROOM PLANS & ELEVATIONS

SCALE	PROJECT NO.	SHEET NO.
AS SHOWN	2004-023	A4