


MAIN FLOOR PLAN - MECHANICAL DEMOLITION
SCALE: 1/8"=1'-0"

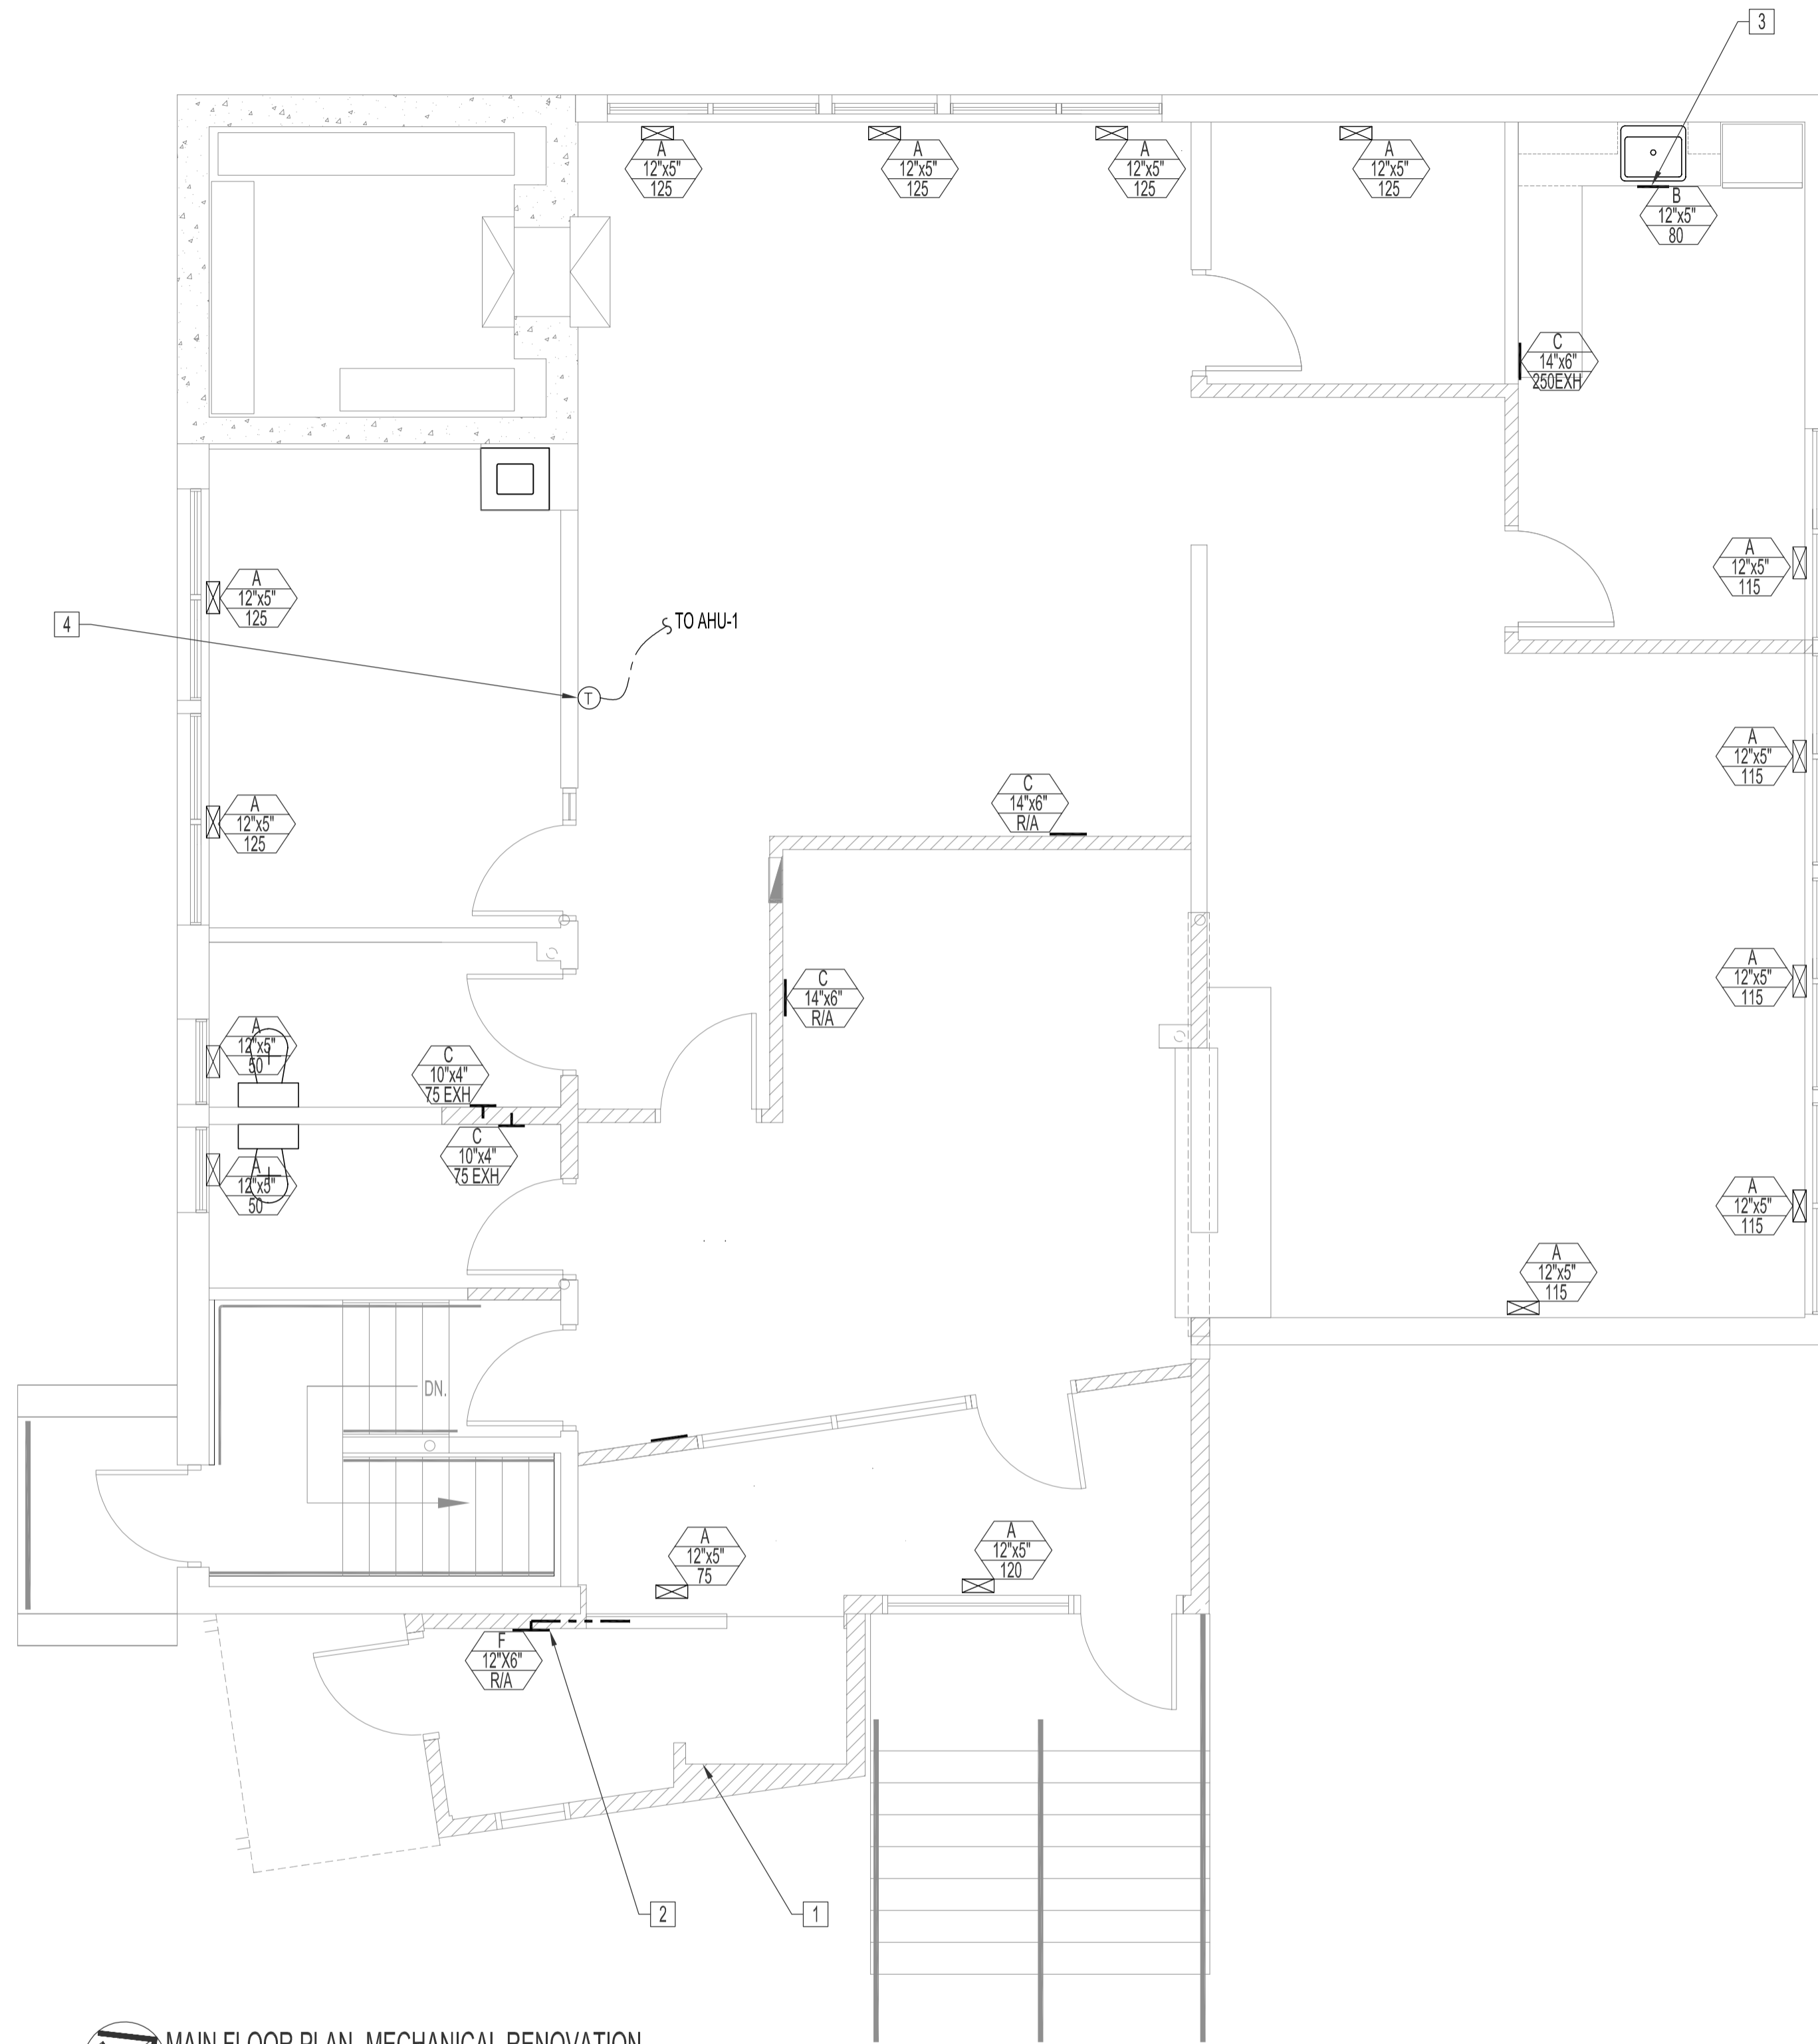

MAIN FLOOR PLAN - MECHANICAL RENOVATION
SCALE: 1/4"=1'-0"

NOTES :
SEE NOTES ON DRAWING M1.

MECHANICAL DEMOLITION NOTES

- 1 REMOVE AND DISCARD COMPLETE EXISTING , SUPPLY AND RETURN DUCTWORK, DIFFUSERS, GRILLES, THERMOSTATS AND ALL ASSOCIATED MECHANICAL COMPONENTS FROM MAIN FLOOR.

MECHANICAL RENOVATION NOTES

SUPPLY & INSTALL, UNLESS OTHERWISE NOTED.

- 1 SUPPLY & INSTALL VERTICAL PLATFORM LIFT, SAVARIA MODEL V1504-STD, AS PER MANUFACTURER INSTALLATION INSTRUCTIONS, SEE NOTES ON DRAWING M1 & DRAWING E2 & E3.
- 2 RETURN AIR GRILLE ON WALL AT 12 FEET FROM FINISH LIFT VESTIBLE FLOOR.
- 3 SUPPLY DIFFUSER AT KICKPLATE, SEE ARCHITECTURAL DRAWING.
- 4 THERMOSTAT AT 48" ABOVE FINISH FLOOR.

NO.	REVISION/DESCRIPTION	BY	DATE
SEALS			

ORIGINAL STAMPED BY: DOUG PALEY, P. ENG.
DATE: 2007.10.17

DRAWN BY	CHECKED BY	APPROVED
RCPIDTA		
DATE	2007.10.11	USER APPROVAL

CITY OF WINNIPEG
PLANNING, PROPERTY & DEVELOPMENT DEPARTMENT
CIVIC ACCOMMODATIONS DIVISION
300 - 65 GARRY ST. R3C 4K4

PROJECT
COMMUNITY POLICE SERVICE CENTRE

1400 HENDERSON HWY.
SHEET TITLE
MAIN FLOOR PLAN
MECHANICAL
DEMOLITION & RENOVATION

SCALE	PROJECT NO.	SHEET NO.
AS SHOWN	2004-023	M3