




NOTES :
 THIS DRAWING NOT BE SCALED.
 THE CONTRACTOR SHALL VERIFY ALL DIMENSIONS, DATUMS, AND LEVELS PRIOR TO COMMENCEMENT OF WORK. ALL ERRORS AND OMISSIONS TO BE REPORTED TO THE CONTRACT ADMINISTRATOR BEFORE PROCEEDING.
 VARIATIONS AND MODIFICATIONS TO WORK SHOWN ON THESE DRAWINGS SHALL NOT BE CARRIED OUT WITHOUT WRITTEN PERMISSION OF THE CONTRACT ADMINISTRATOR.
 THIS DRAWING IS THE EXCLUSIVE PROPERTY OF NUMBER TEN ARCHITECTURAL GROUP AND THE COPYRIGHT IN THE SAME REMAINS RESERVED TO THEM. IT MAY BE REPRODUCED ONLY WITH THE PERMISSION OF THE CITY OF WINNIPEG.

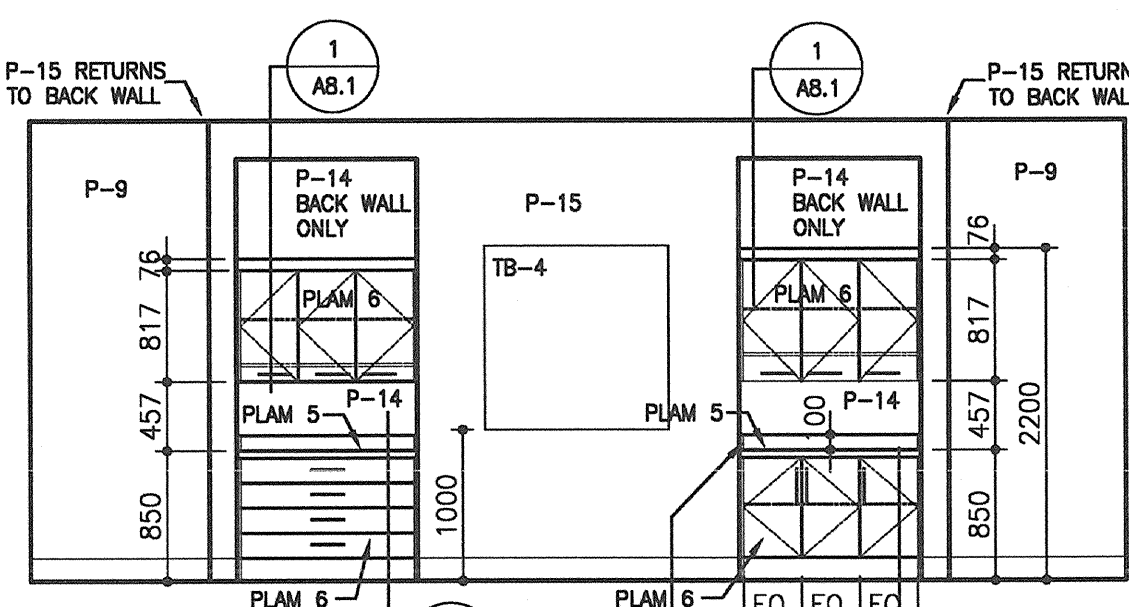


102 GAMES: SOUTH ELEVATION
 SCALE 1:50

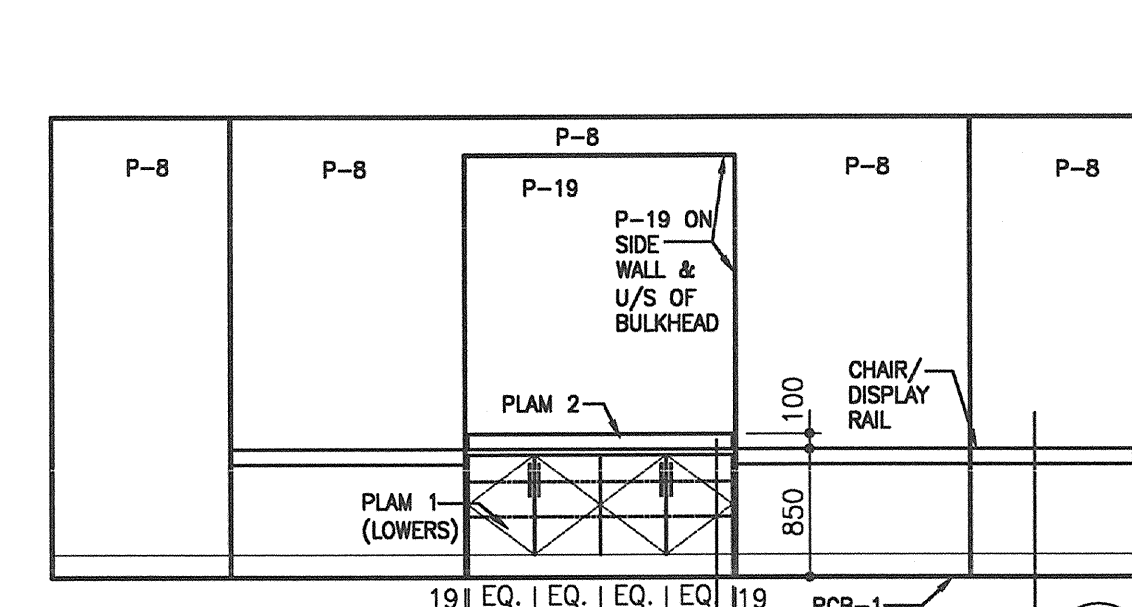


103 MEETING ROOM NORTH ELEVATION
 SCALE 1:50

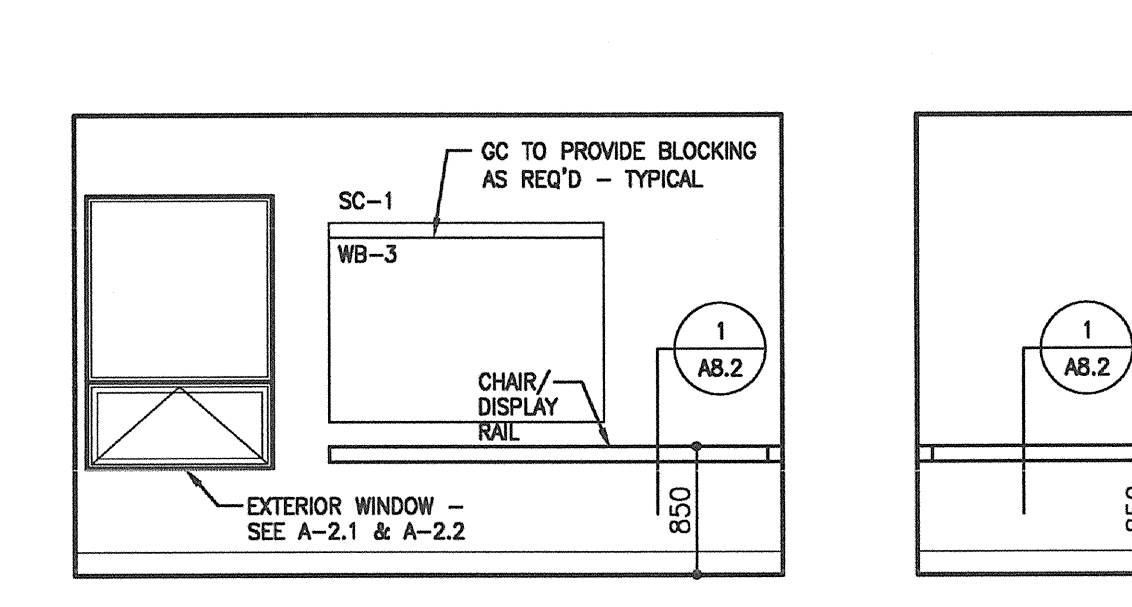


103 MEETING ROOM EAST ELEVATION
 SCALE 1:50

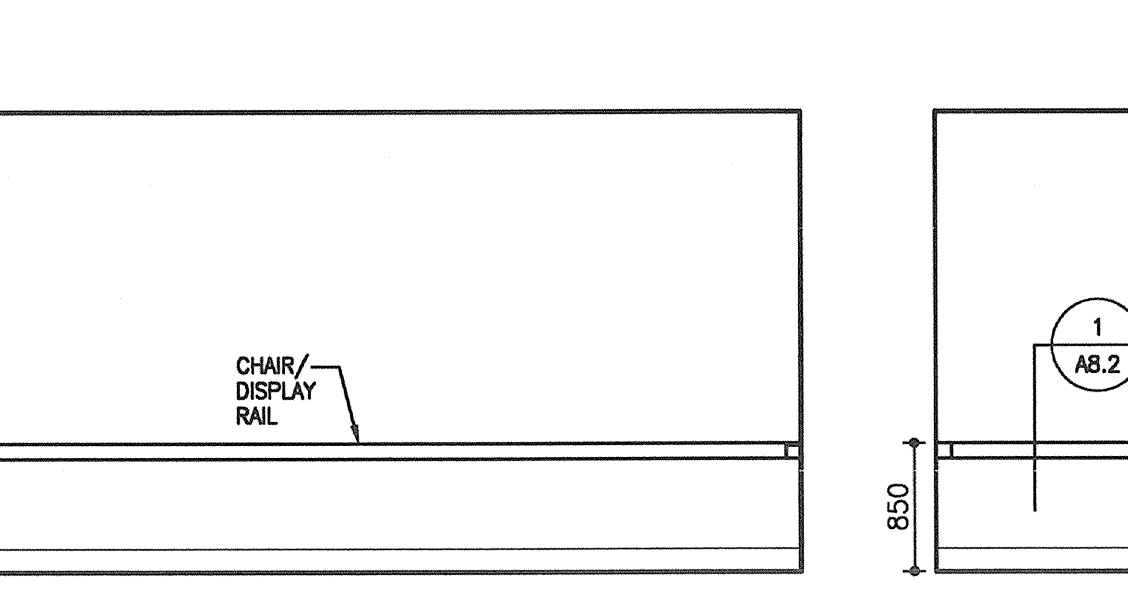


103 MEETING ROOM WEST ELEVATION
 SCALE 1:50

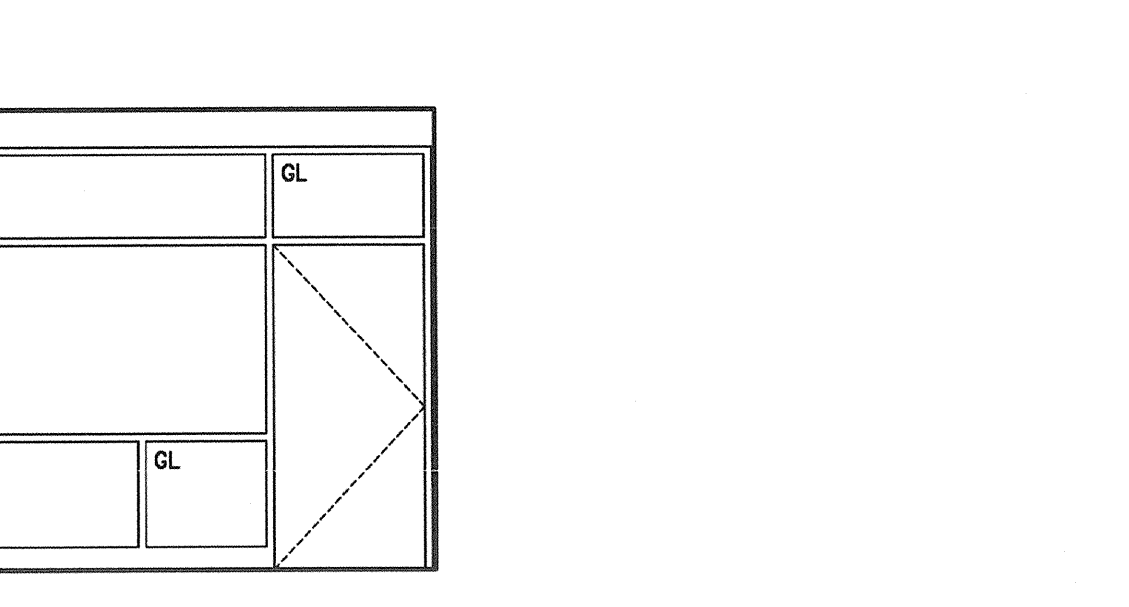


103 MEETING ROOM WEST ELEVATION
 SCALE 1:50

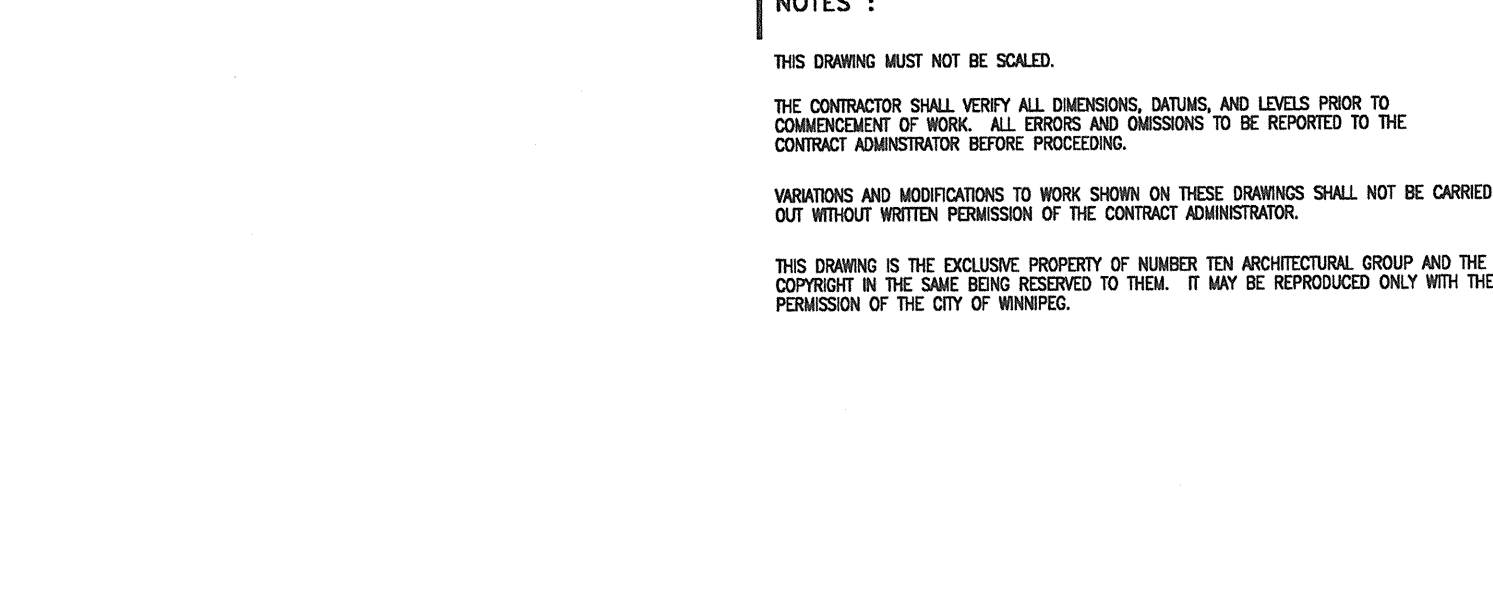


150 MULTI-PURPOSE WEST ELEVATION
 SCALE 1:50

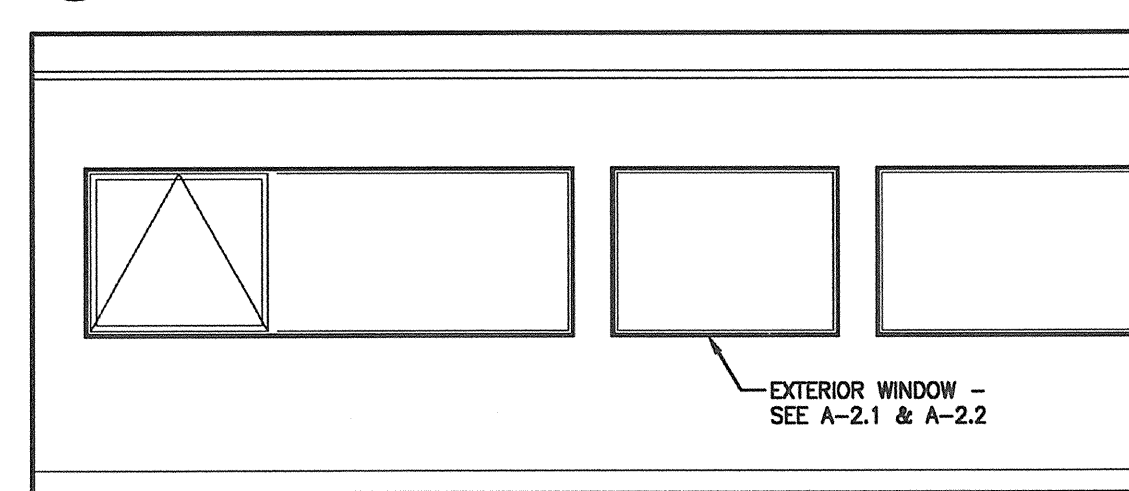


150 MULTI-PURPOSE NORTH ELEVATION
 SCALE 1:50

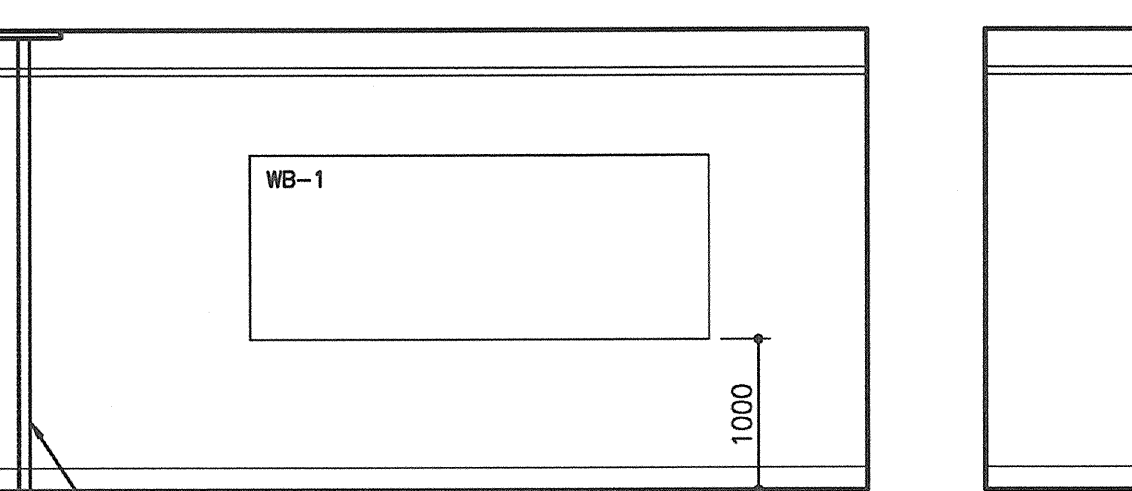


150 MULTI-PURPOSE EAST ELEVATION
 SCALE 1:50

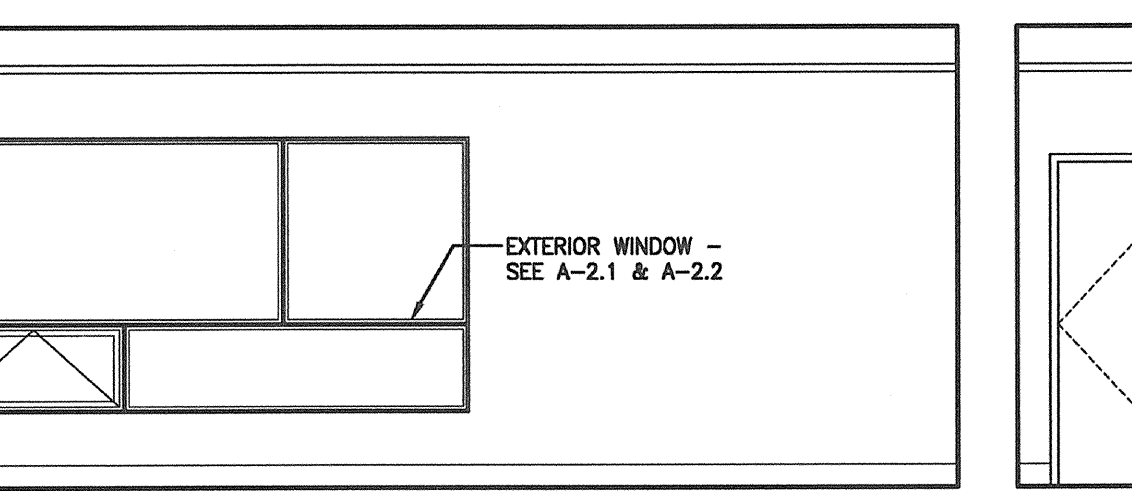


150 MULTI-PURPOSE SOUTH ELEVATION
 SCALE 1:50

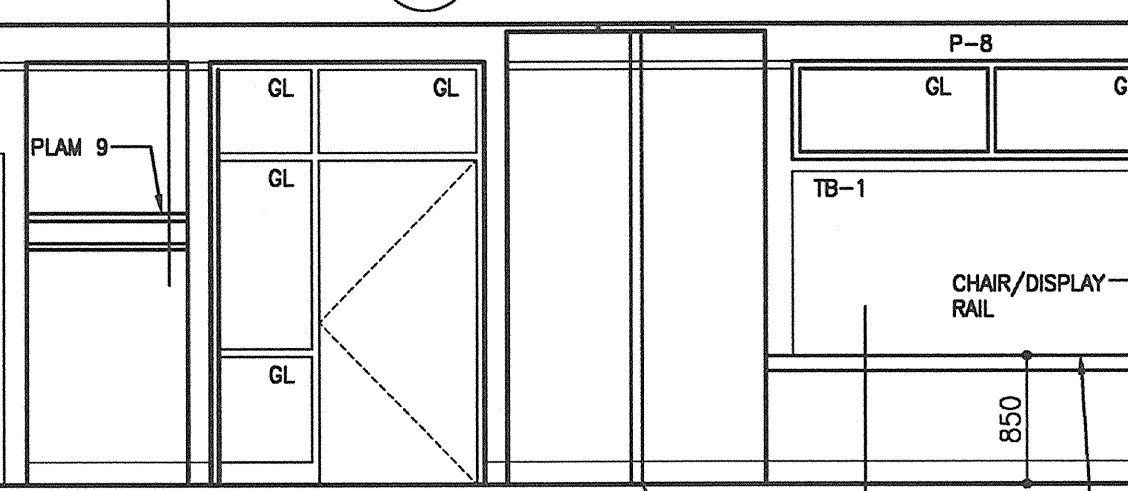


150 MULTI-PURPOSE SOUTH ELEVATION
 SCALE 1:50

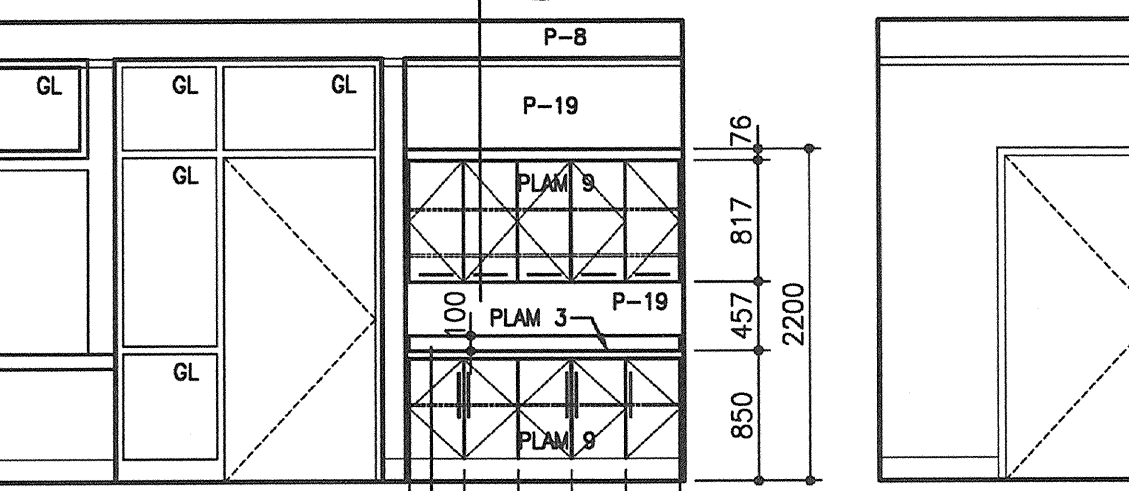


150 MULTI-PURPOSE SOUTH ELEVATION
 SCALE 1:50

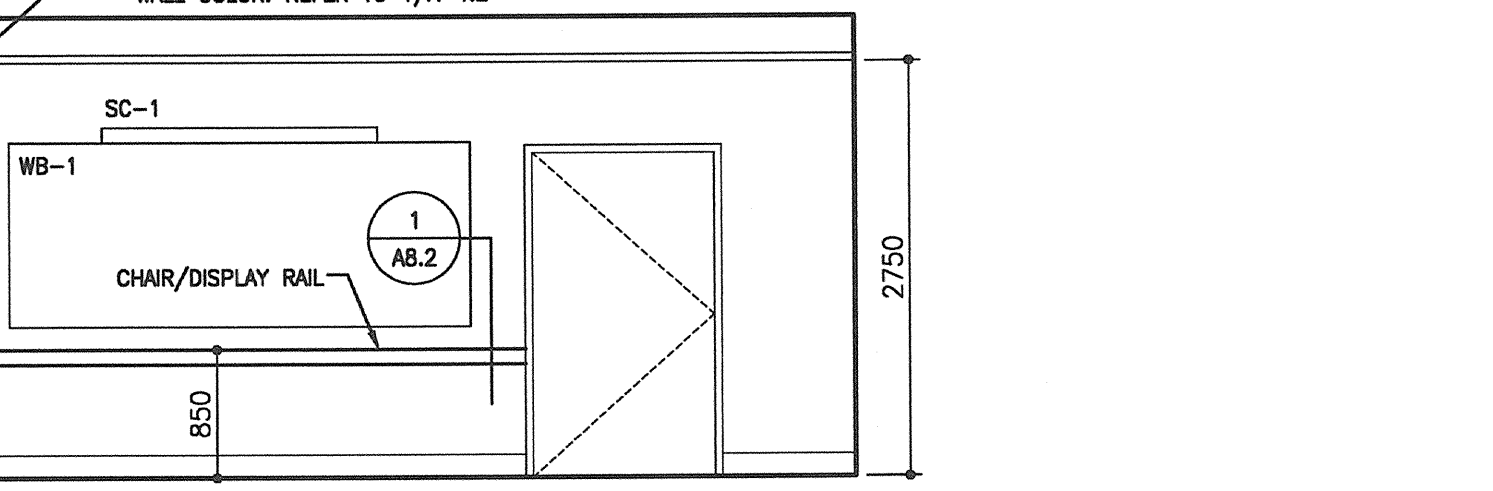


150 MULTI-PURPOSE SOUTH ELEVATION
 SCALE 1:50

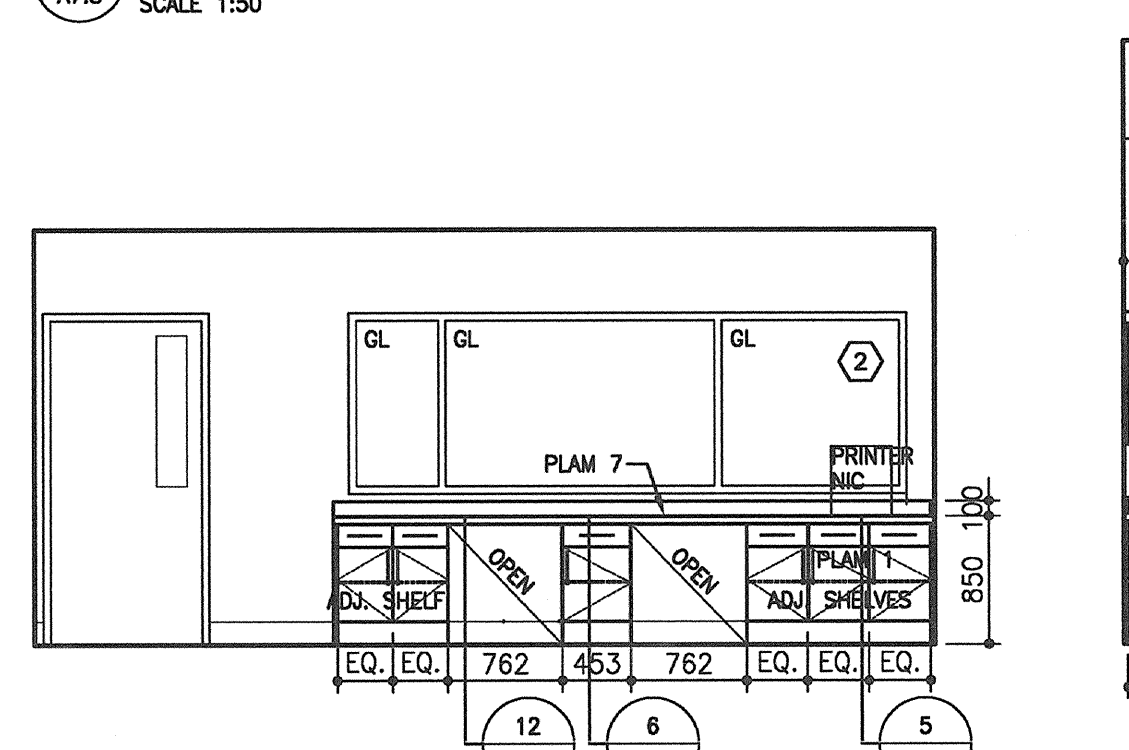


125 COMPUTER LAB EAST ELEVATION
 SCALE 1:50

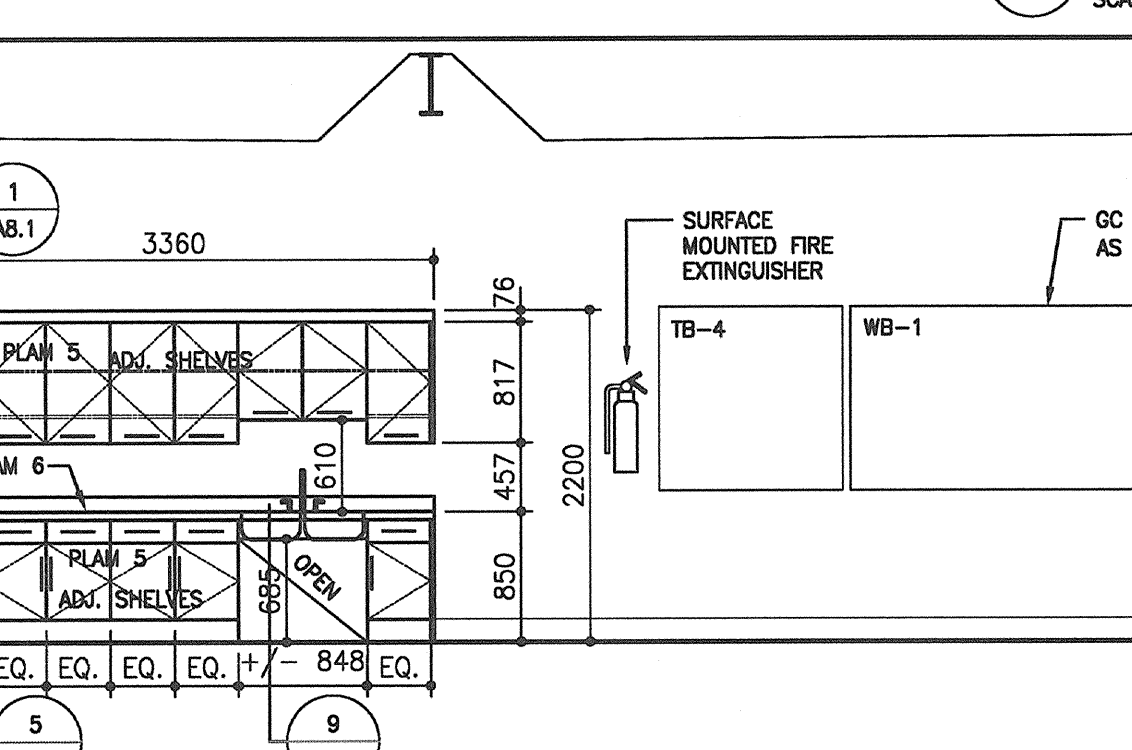


124 CREATIVE ARTS NORTH ELEVATION
 SCALE 1:50

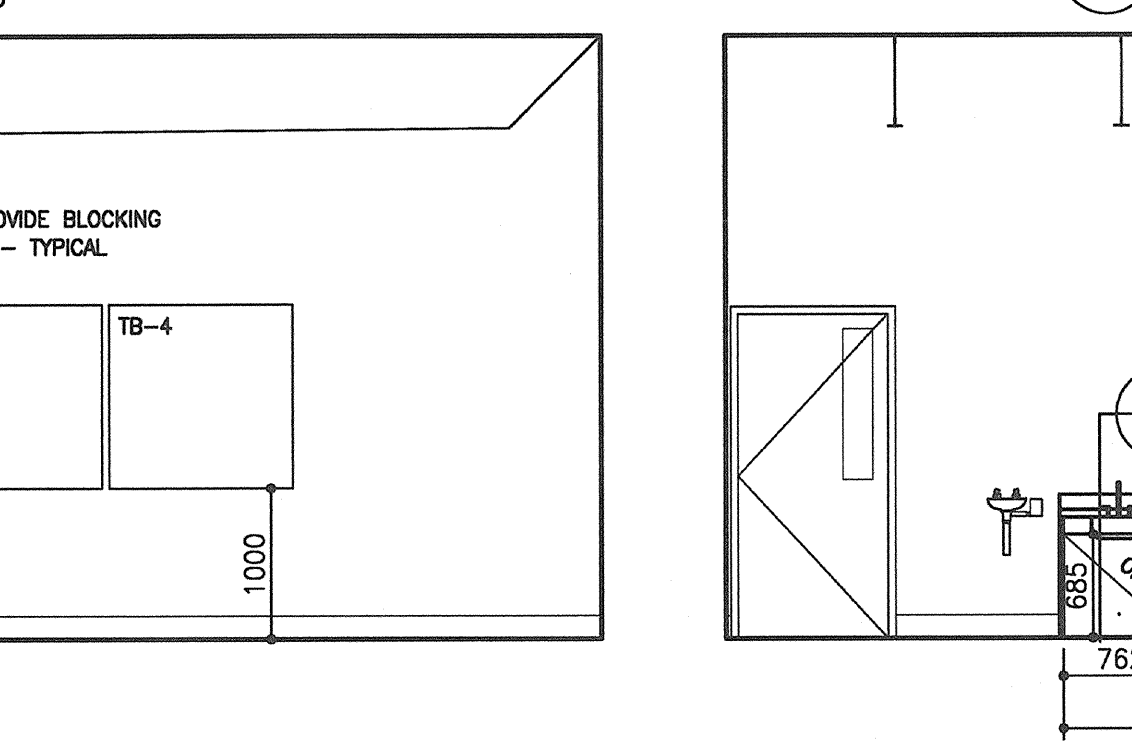


124 CREATIVE ARTS EAST ELEVATION
 SCALE 1:50

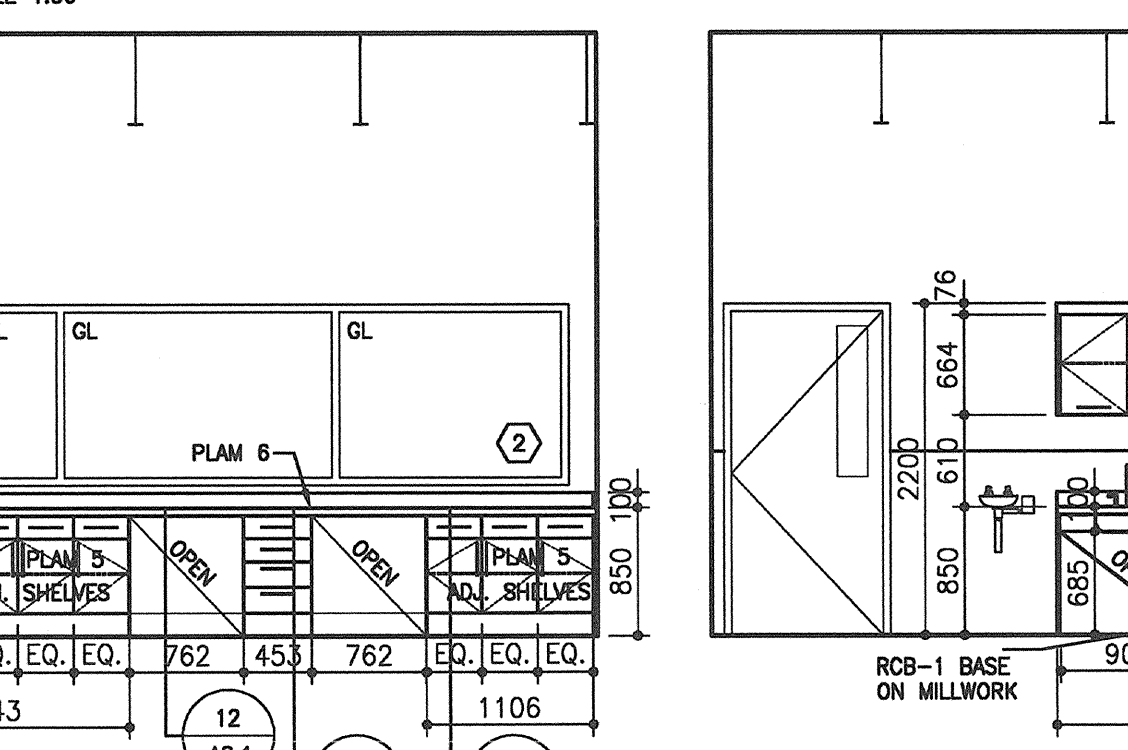


121 HOME IMPROVEMENT EAST ELEVATION
 SCALE 1:50

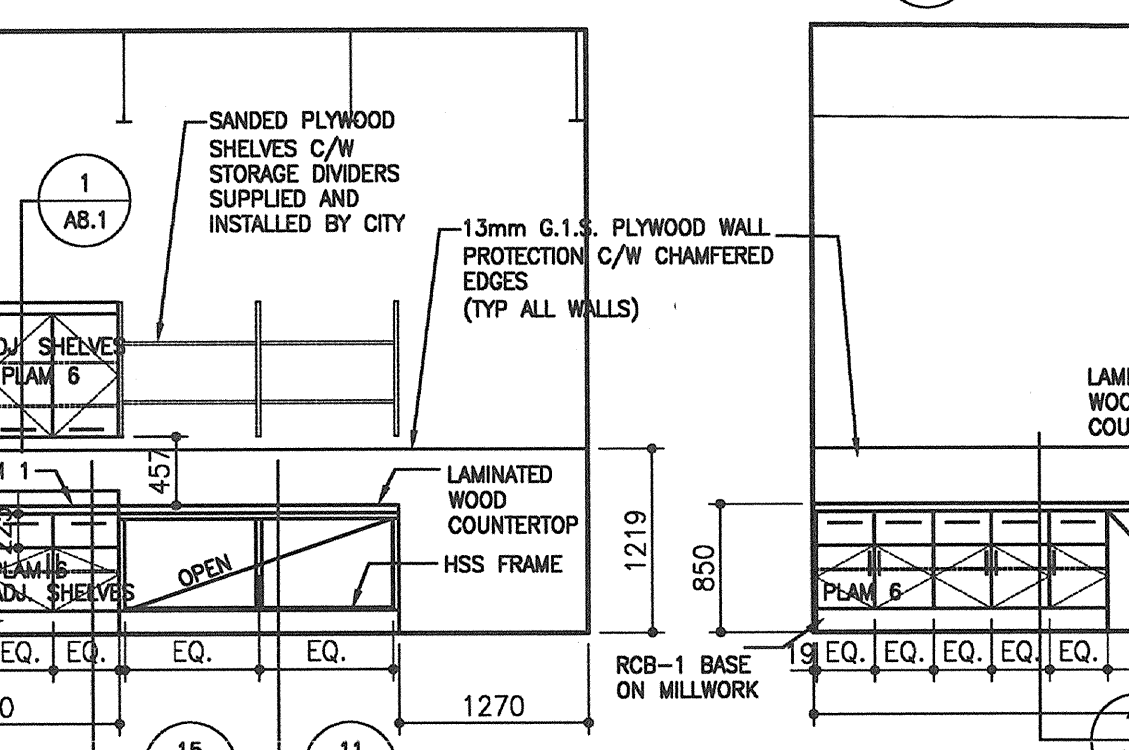


121 HOME IMPROVEMENT WEST ELEVATION
 SCALE 1:50

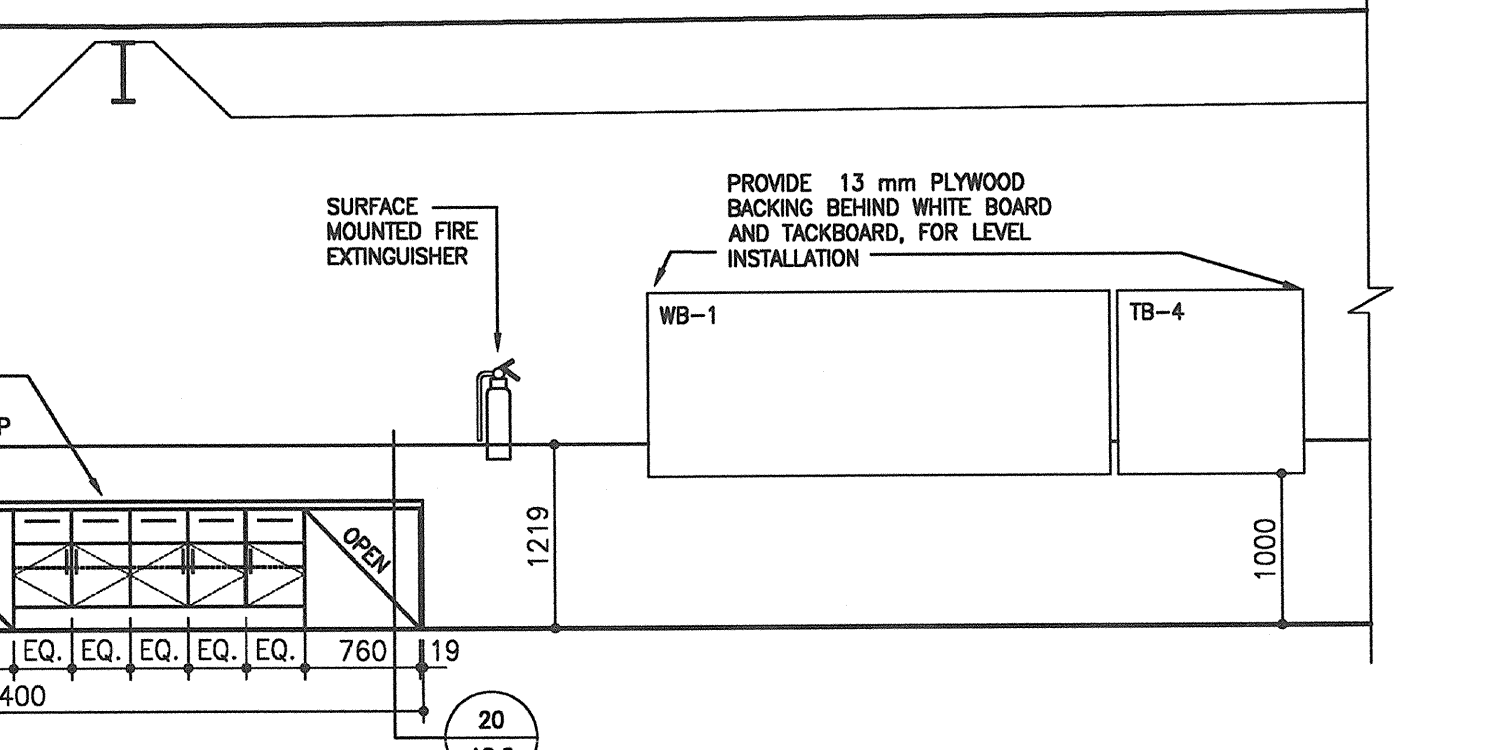


121 HOME IMPROVEMENT NORTH ELEVATION
 SCALE 1:50

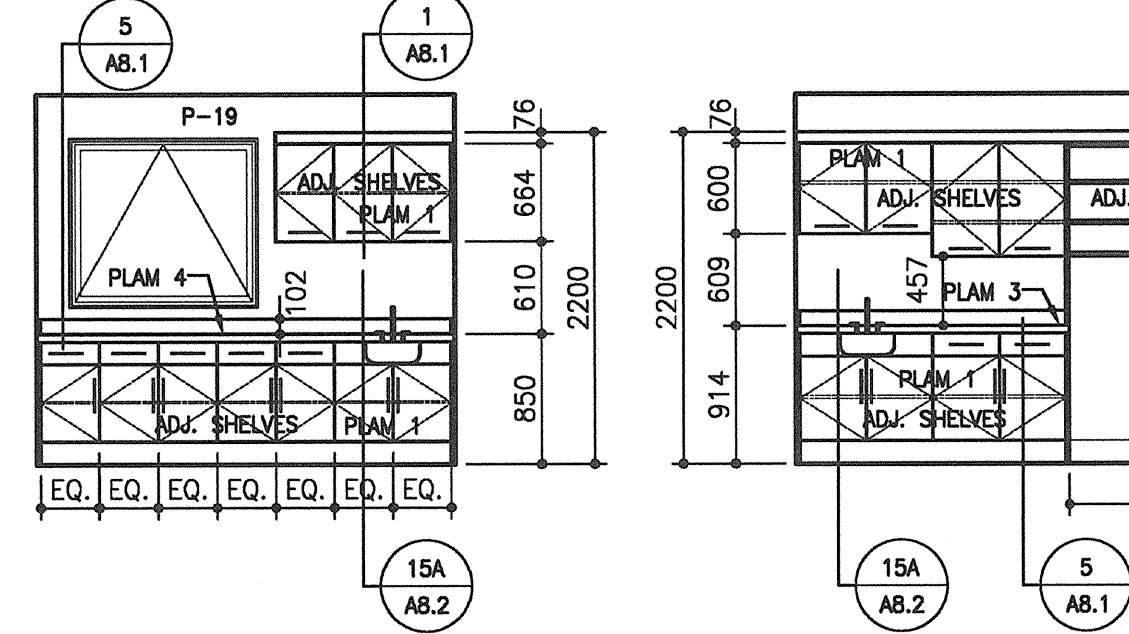


114 WELLNESS SOUTH ELEVATION
 SCALE 1:50

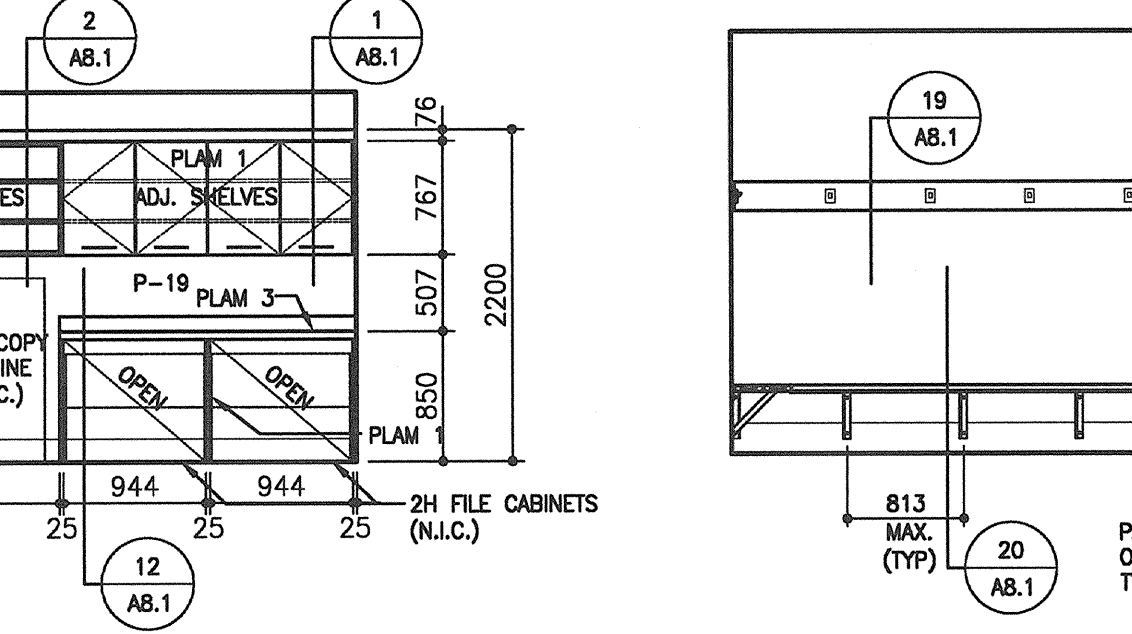


113 CORRIDOR WEST ELEVATION
 SCALE 1:50

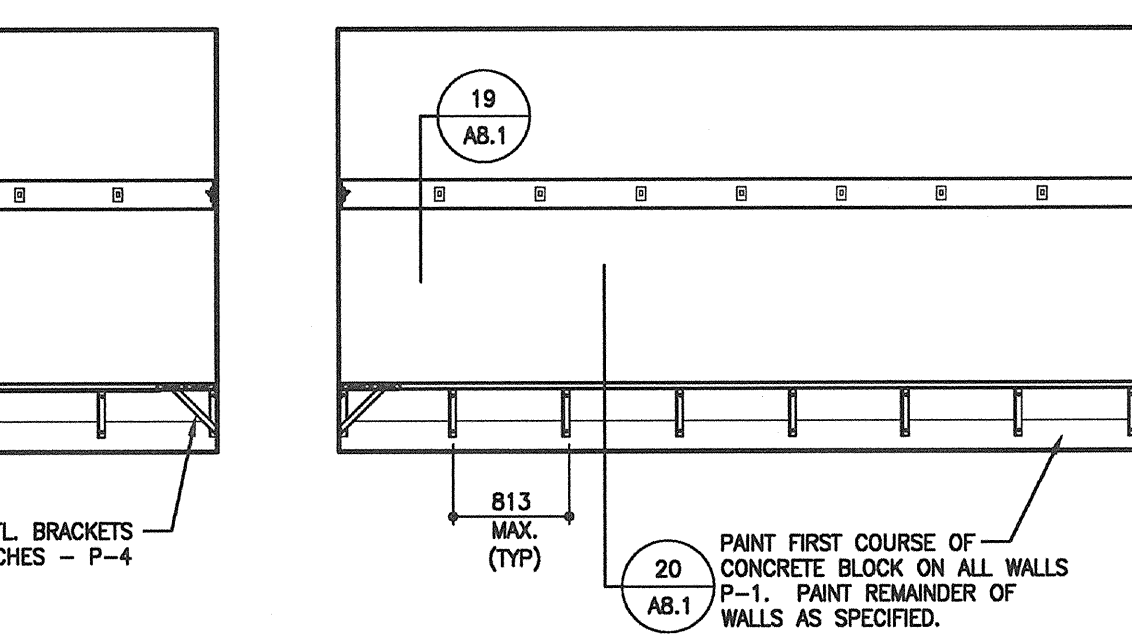

143 DRESSING ROOM 2 NORTH ELEVATION
 SCALE 1:50

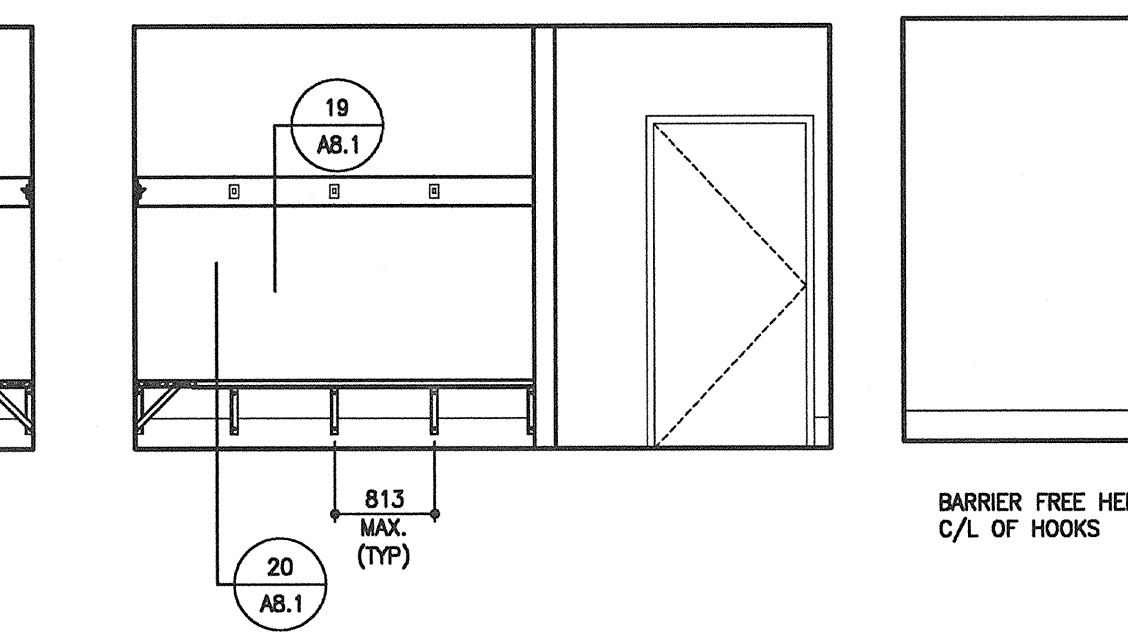


143 DRESSING ROOM 2 EAST ELEVATION
 SCALE 1:50

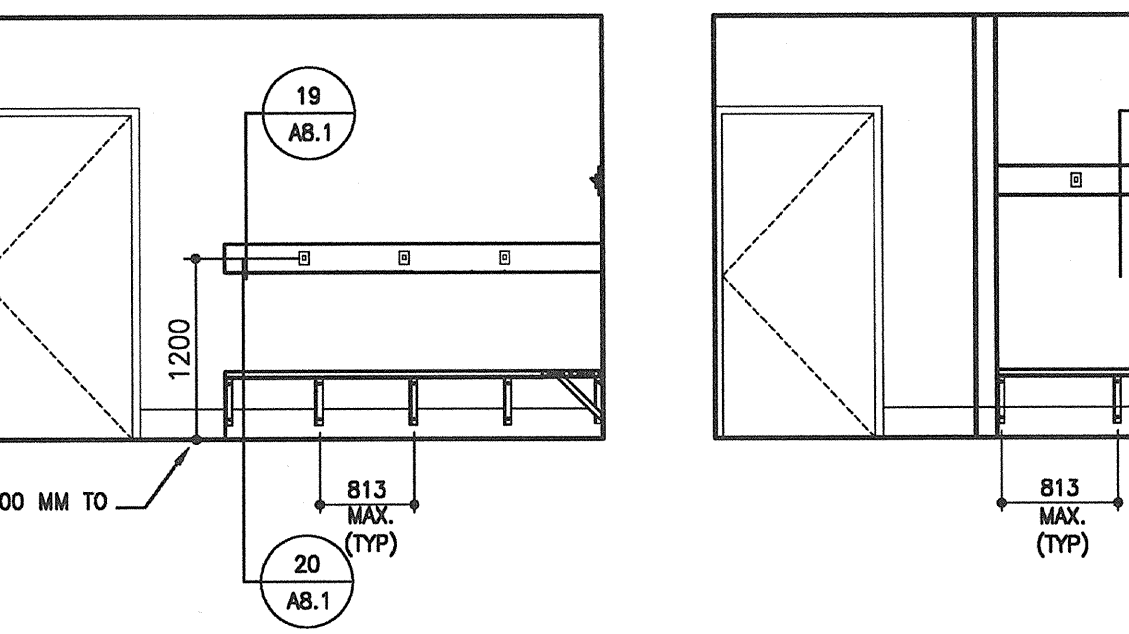


143 DRESSING ROOM 2 SOUTH ELEVATION
 SCALE 1:50




141 LOCKER ROOM 2 NORTH ELEVATION
 SCALE 1:50

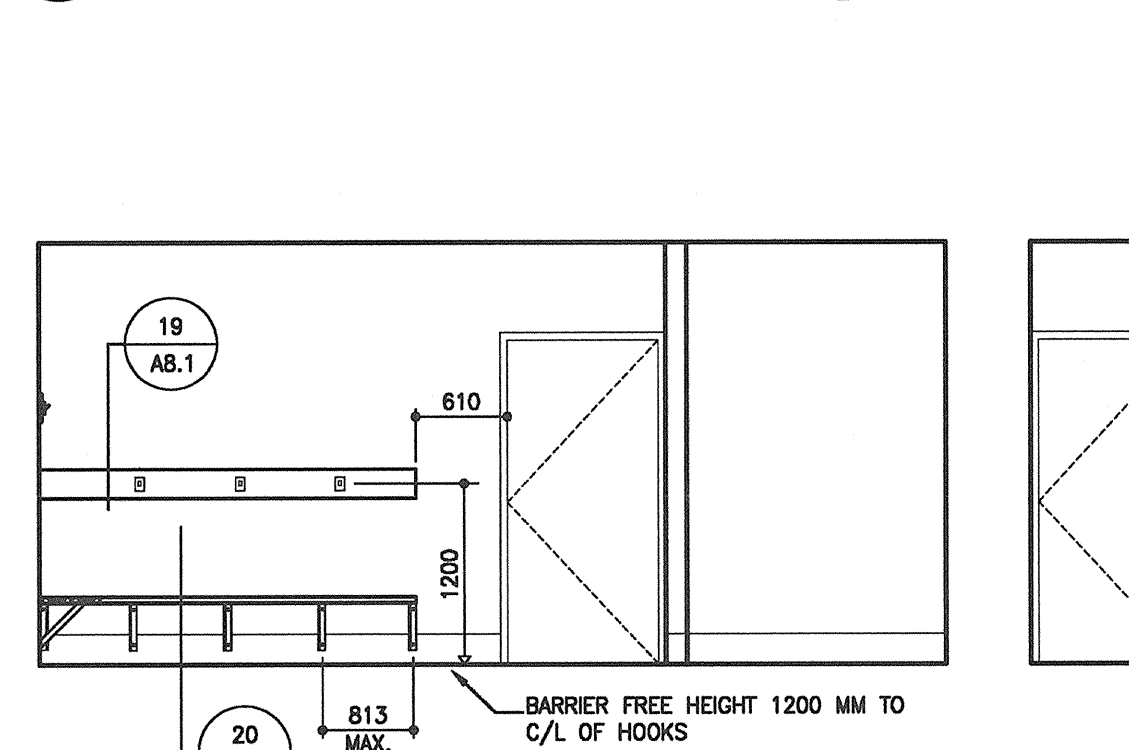


141 LOCKER ROOM 2 EAST ELEVATION
 SCALE 1:50

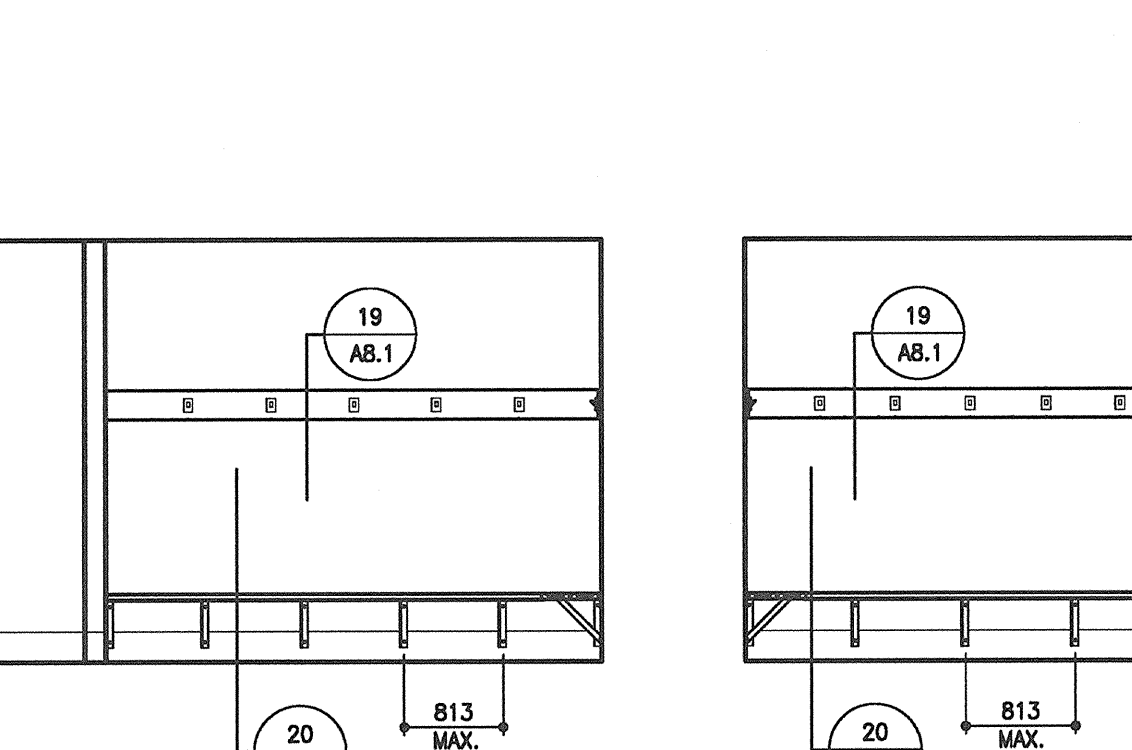


141 LOCKER ROOM 2 SOUTH ELEVATION
 SCALE 1:50

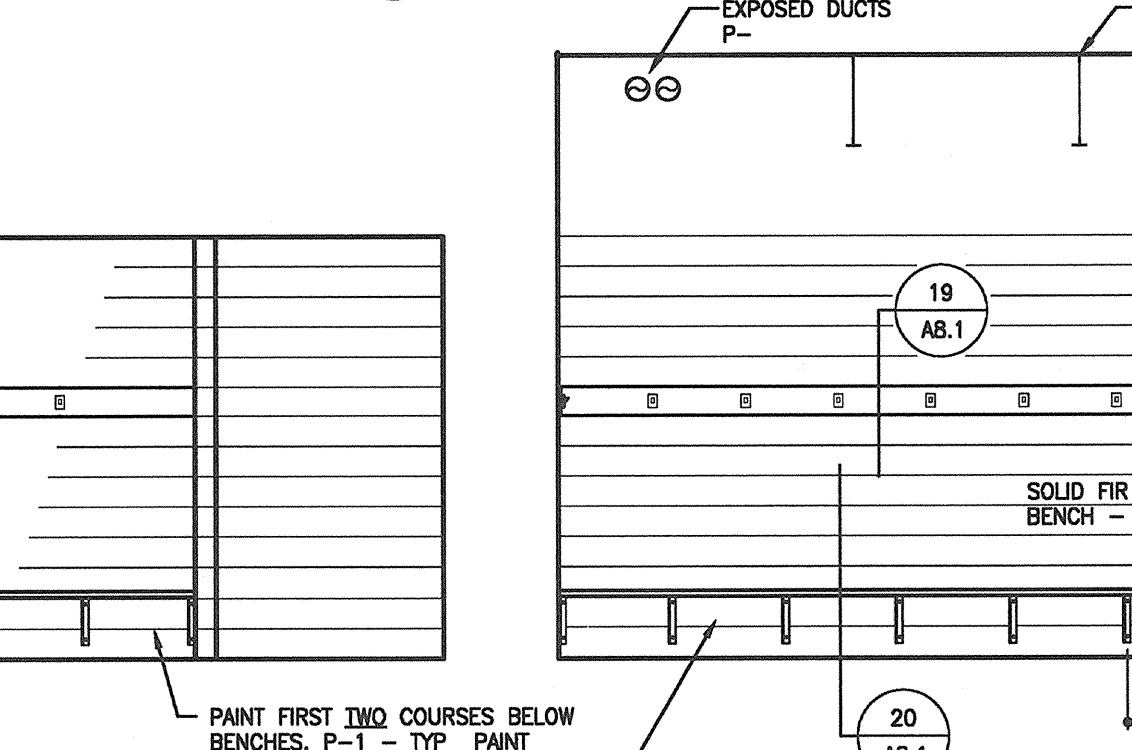


141 LOCKER ROOM 2 WEST ELEVATION
 SCALE 1:50

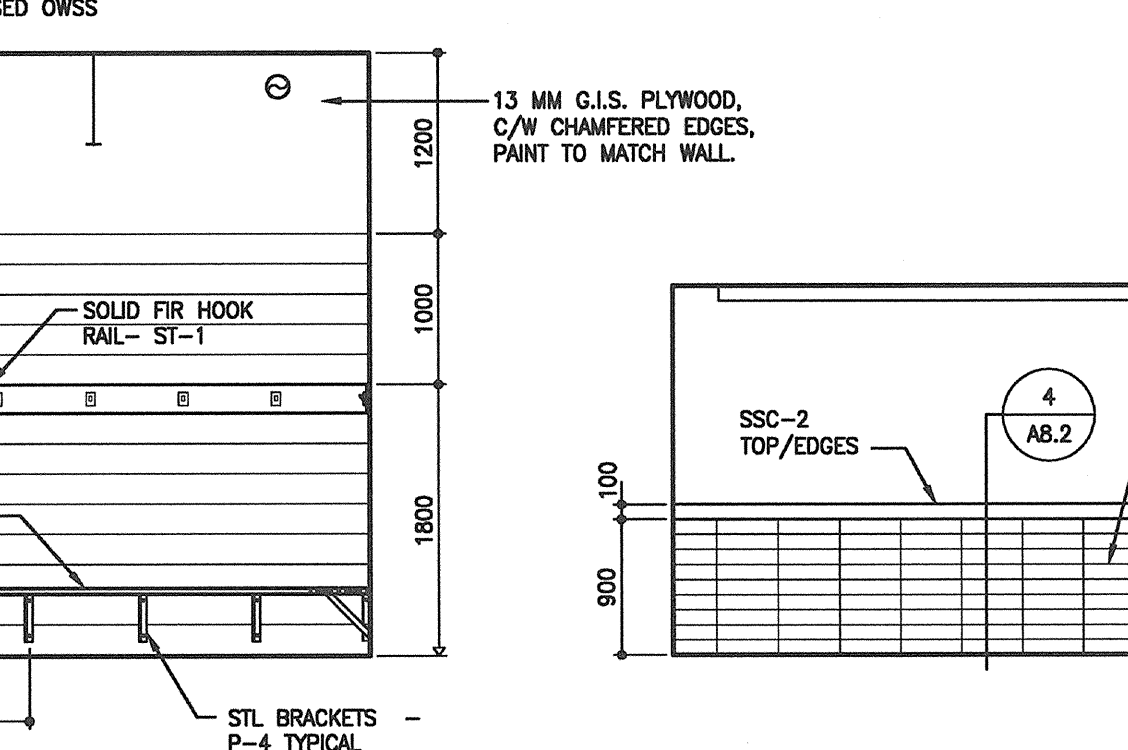


126 DRESSING ROOM 3 EAST ELEVATION
 SCALE 1:50

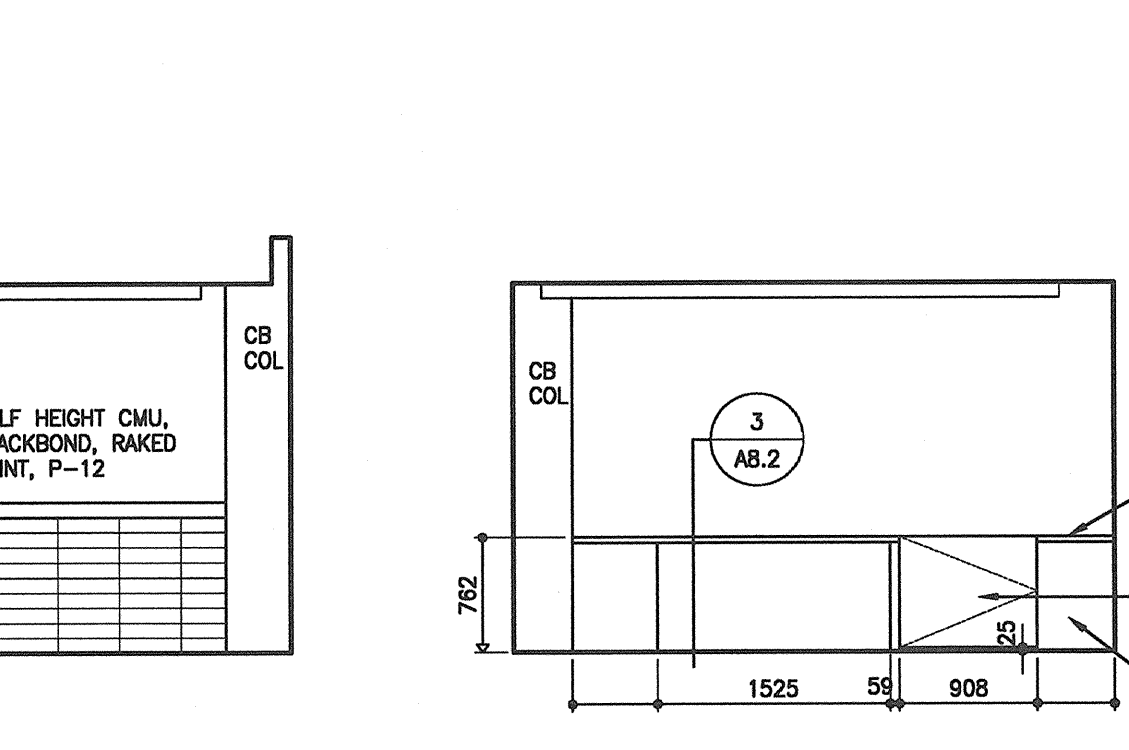


RECEPTION 106 EAST ELEVATION
 SCALE 1:50

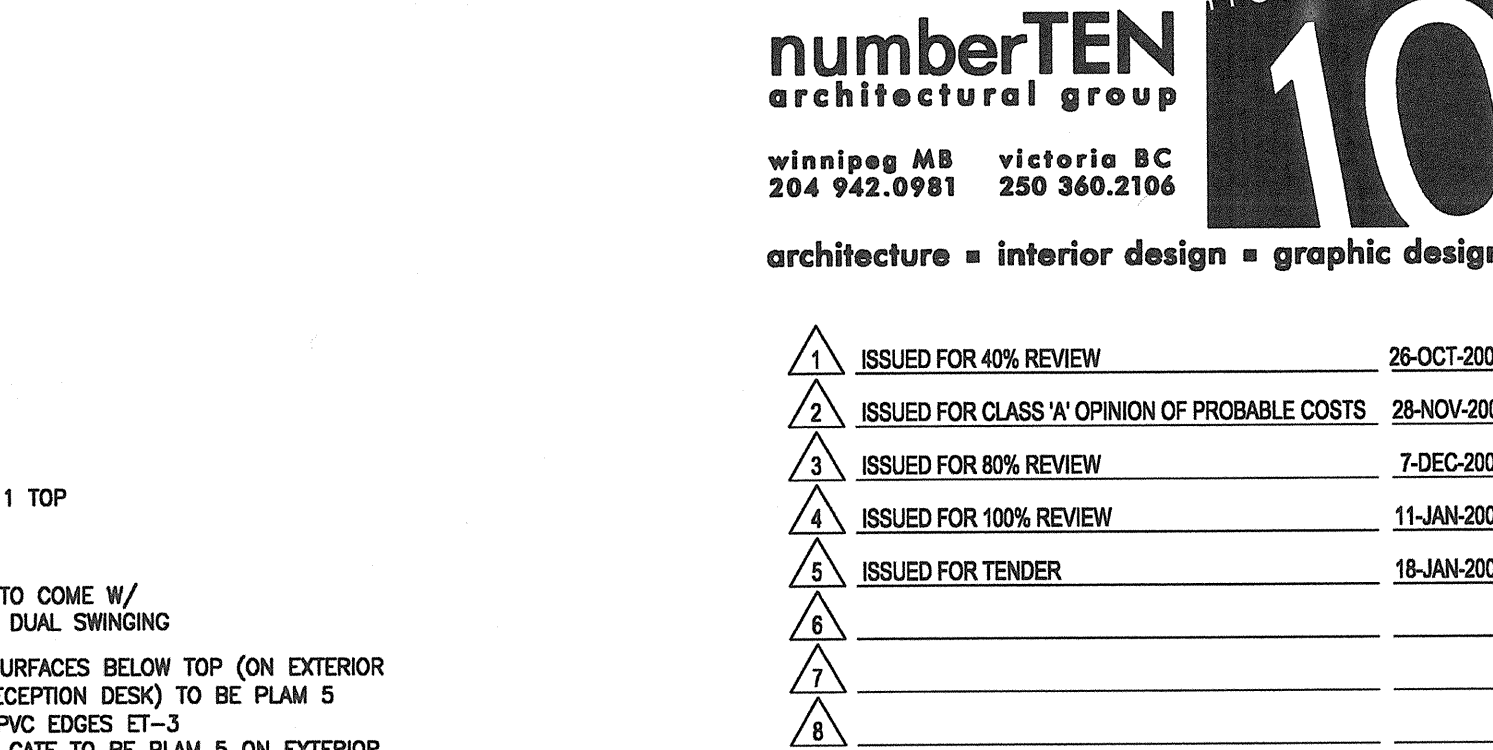


RECEPTION 106 WEST ELEVATION
 SCALE 1:50

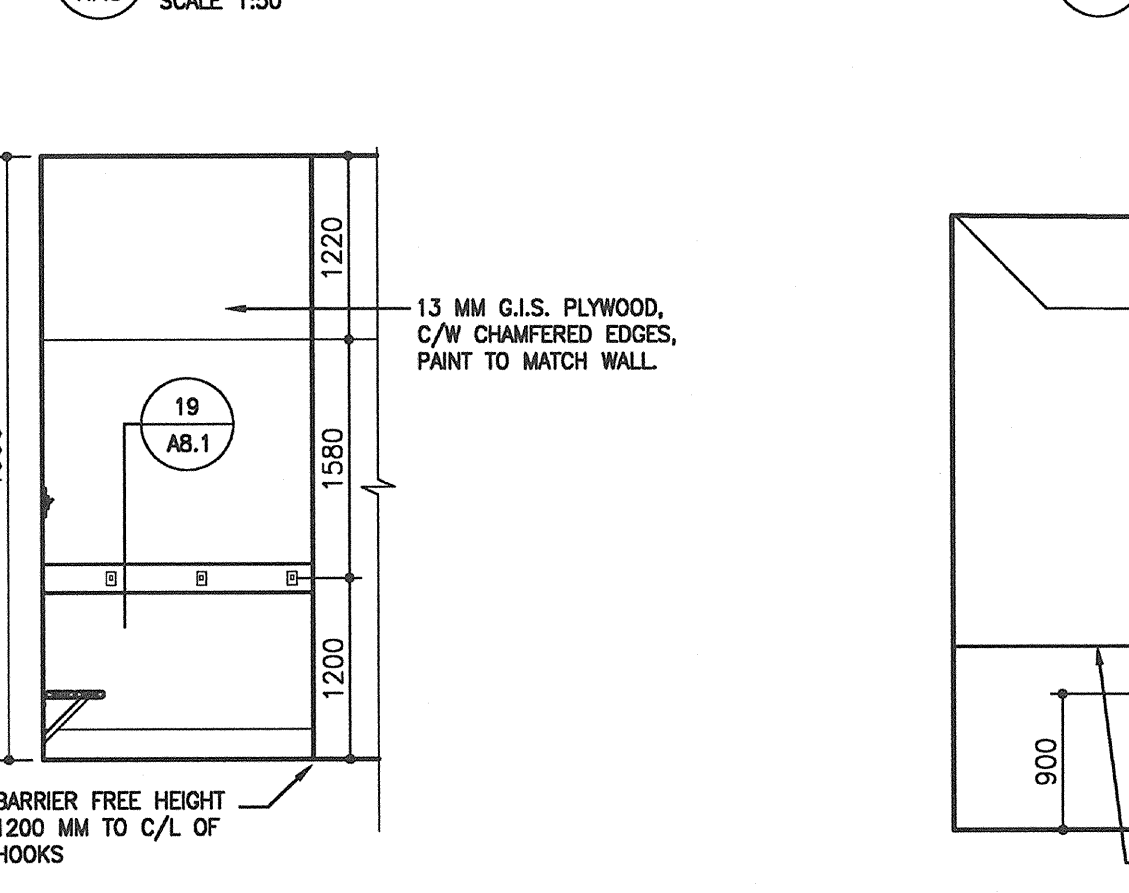

126 DRESSING ROOM 3 NORTH ELEVATION
 SCALE 1:50 SIMILAR 127 DRESSING ROOM 4, NORTH ELEVATION, REVERSED

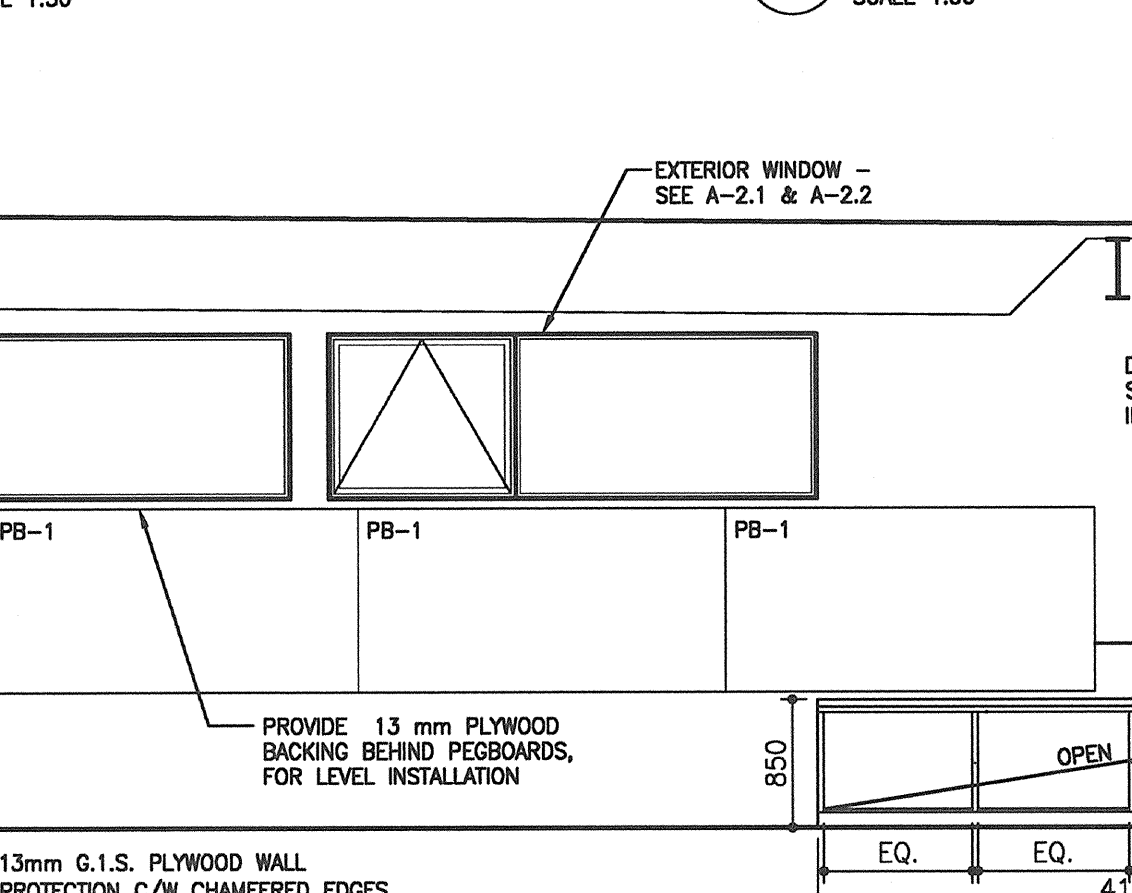

121 HOME IMPROVEMENT SOUTH ELEVATION
 SCALE 1:50

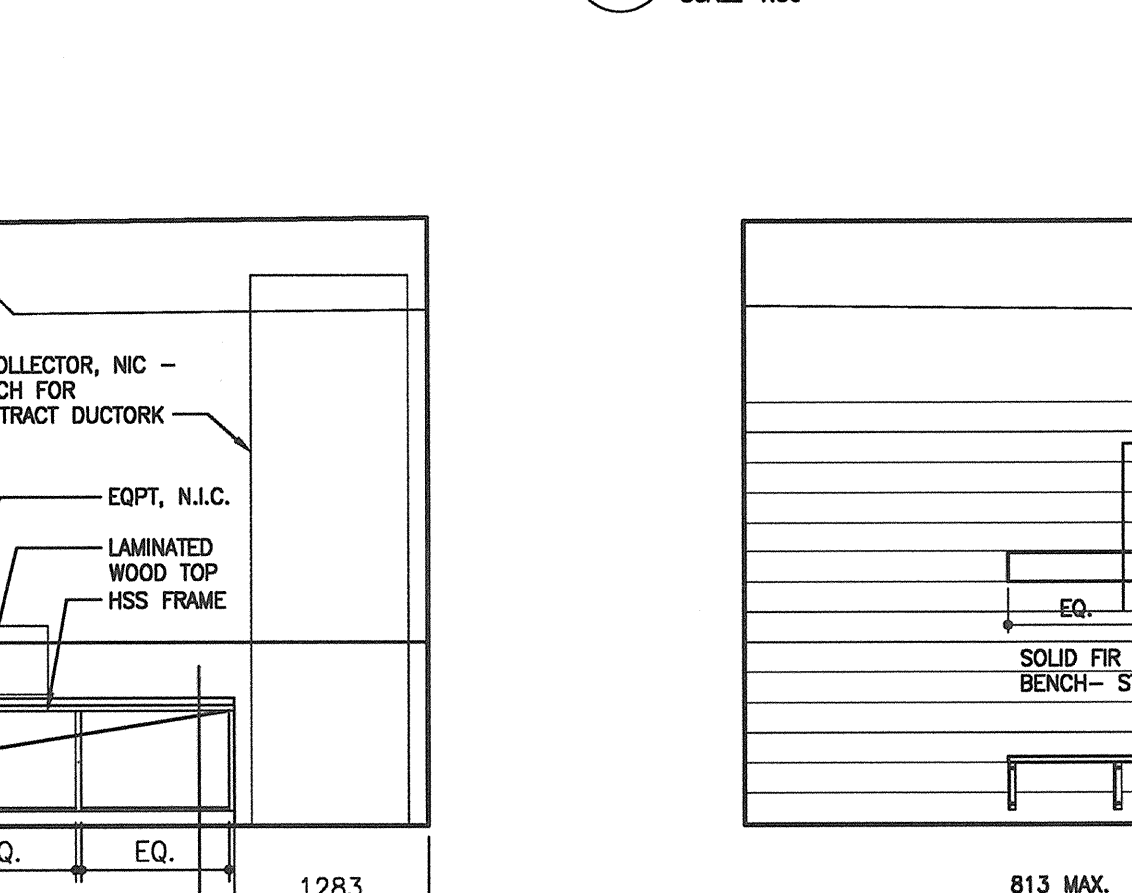

129 REFEREE NORTH ELEVATION
 SCALE 1:50

numberTEN architectural group
 winnipeg MB victoria BC
 204 942.0781 250 340.2106
 architecture = interior design = graphic design

▲ ISSUED FOR 40% REVIEW	26-OCT-2007
▲ ISSUED FOR CLASS X OPINION OF PROBABLE COSTS	28-NOV-2007
▲ ISSUED FOR 80% REVIEW	7-DEC-2007
▲ ISSUED FOR 100% REVIEW	11-JAN-2008
▲ ISSUED FOR TENDER	18-JAN-2008

NO. REVISION/DESCRIPTION DATE

SEALS

PROVINCE OF MANITOBA
 NUMBER TEN ARCHITECTURAL GROUP INC.
 No. 010
 HANNA
 REGISTERED ARCHITECT

DRAWN BY: [Signature] CHECKED BY: [Signature] APPROVED: [Signature]
 DATE: 18-JAN-2008 USER APPROVAL

CITY OF WINNIPEG
 PLANNING, PROPERTY & DEVELOPMENT DEPARTMENT
 CIVIC ACCOMMODATIONS DIVISION
 300 - 65 GARRY ST. R3C 4K4