


FILE NAME: 7026-Bronx-Tender.dwg  
 DATE: 18-JAN-2008  
 DESCRIPTION: LSPAINING  
 PROJECT No.: PRD 2006-005  
 ADDRESS: WINNIPEG, MANITOBA

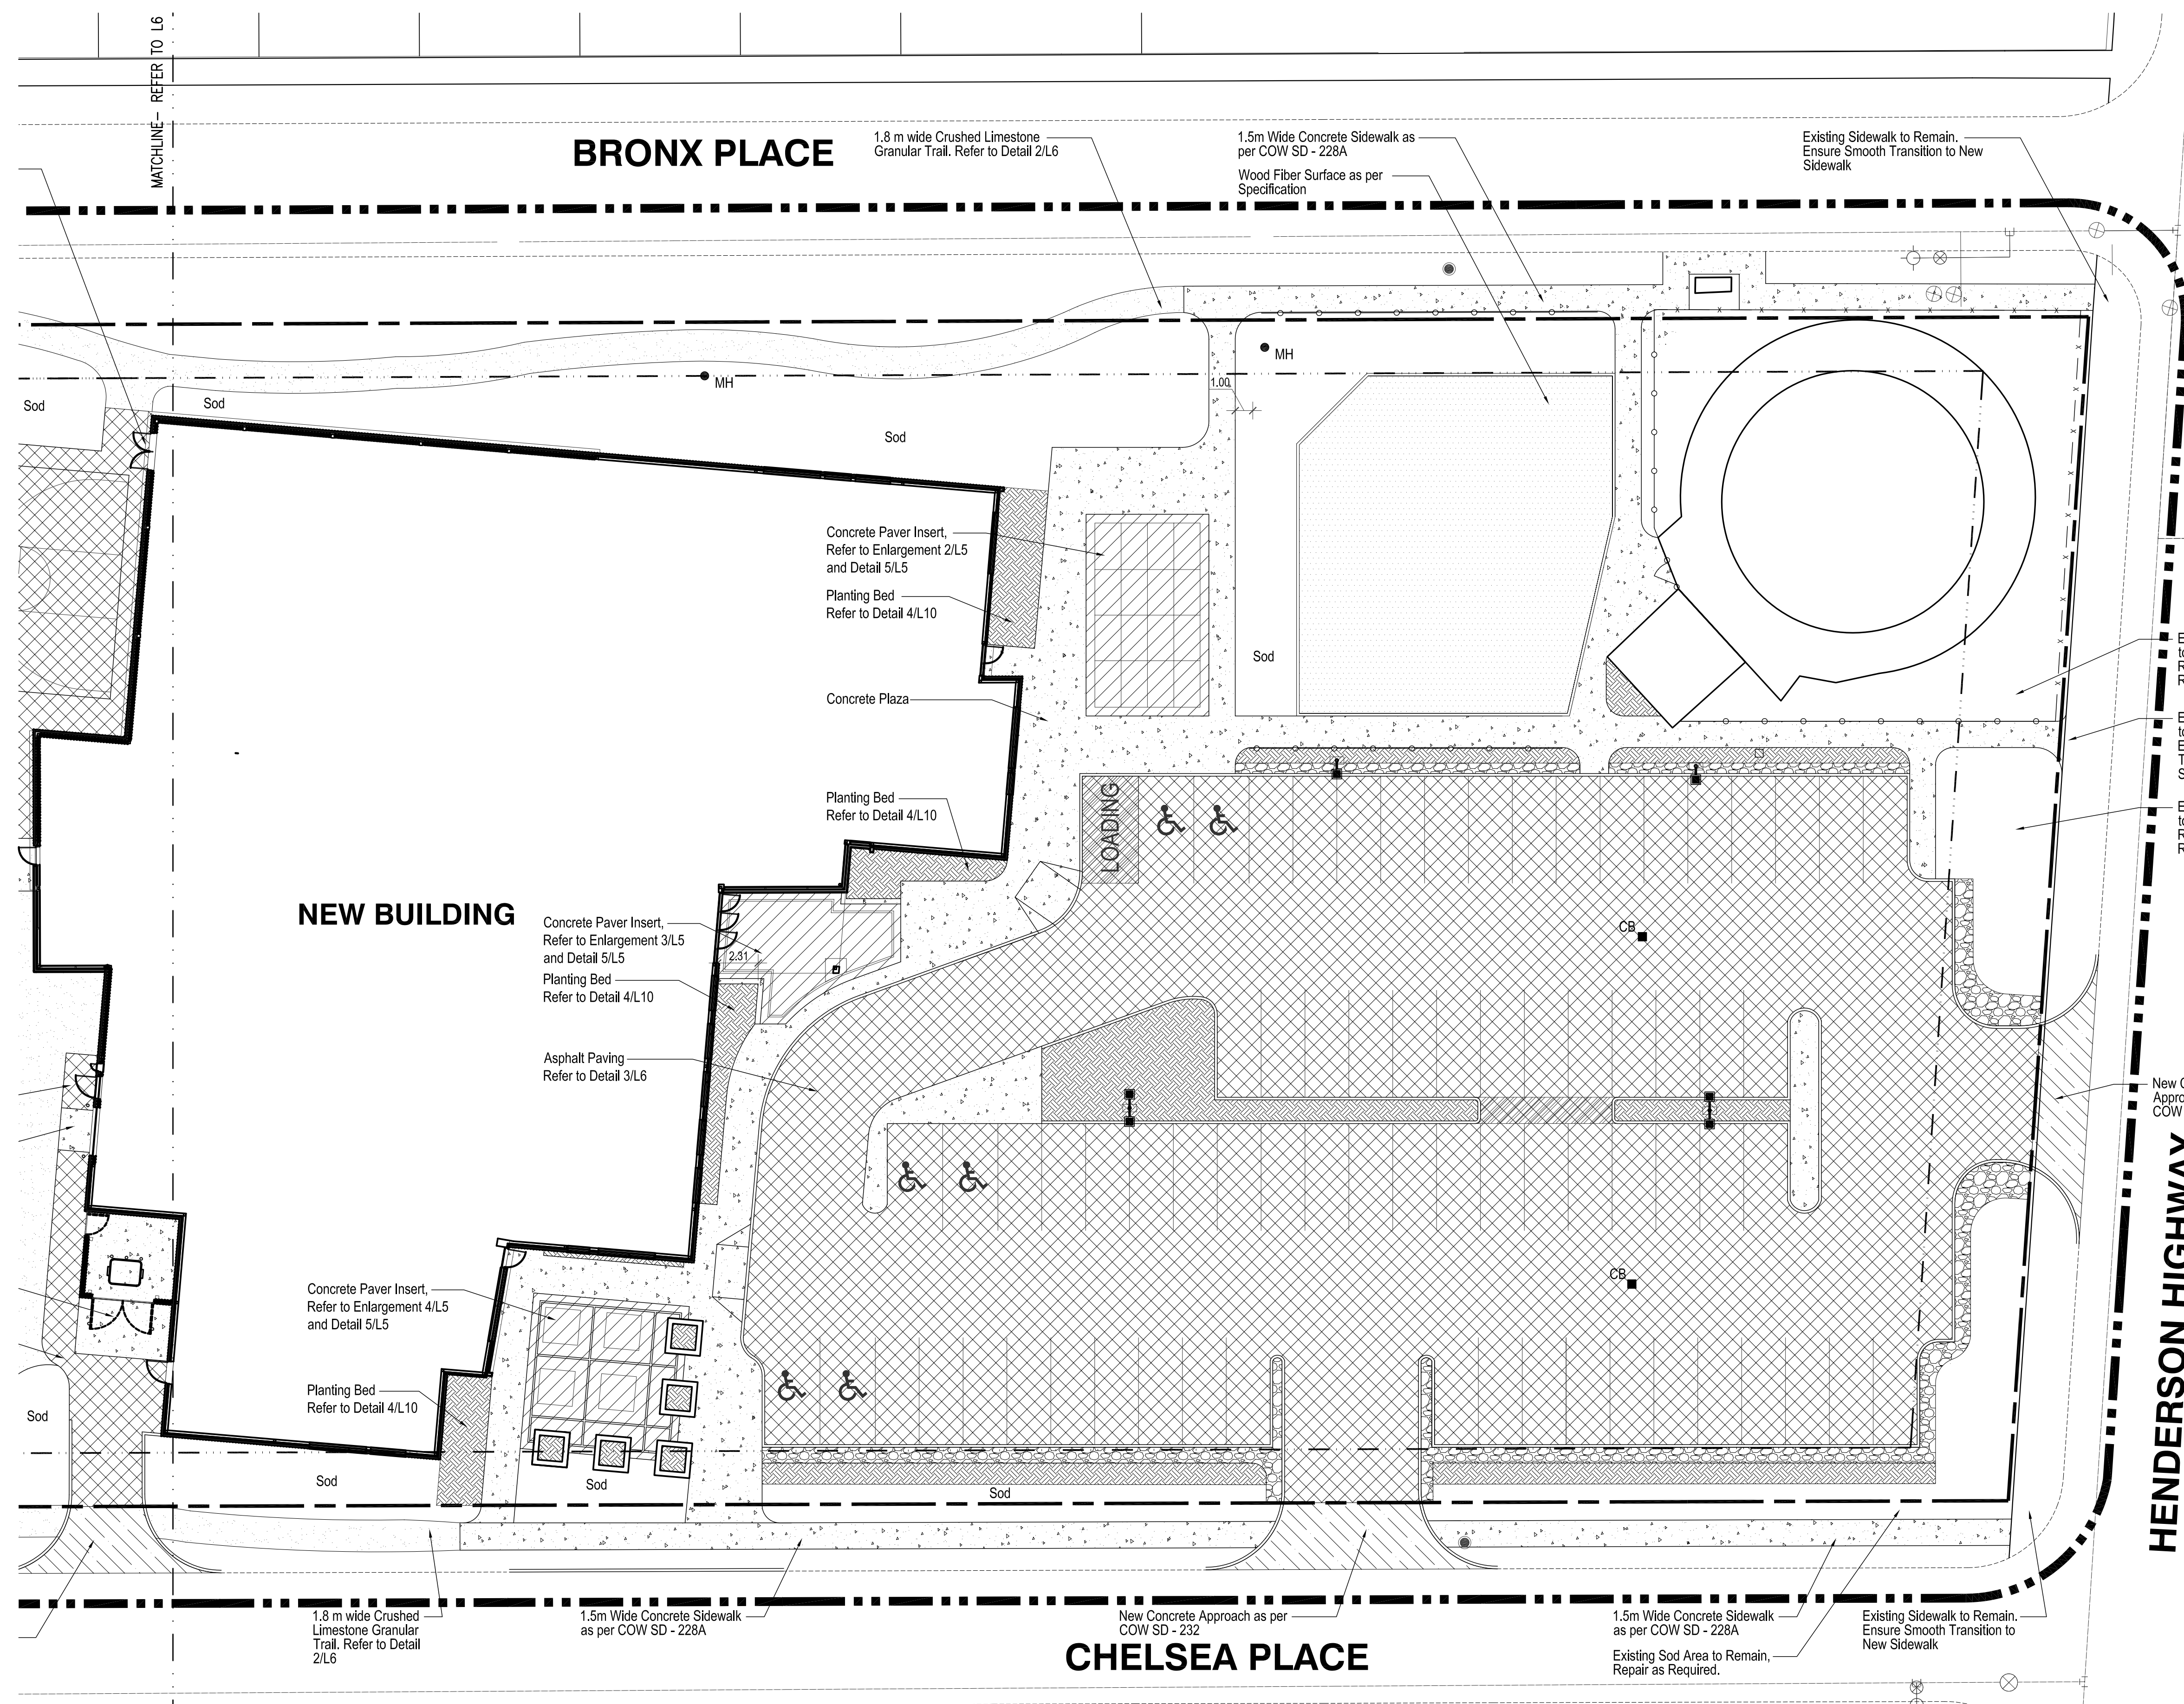

**LEGEND**

- PROPERTY LINE
- LIMIT OF WORK
- LINE OF SET BACK
- MATCH LINE
- EXISTING FENCE
- EXISTING CURB TO REMAIN
- EXISTING SIDEWALK
- EXISTING LIGHT STANDARD
- EXISTING UTILITY POLE
- EXISTING TREE
- PROPOSED CHAIN LINK FENCE
- PROPOSED CURB
- ASPHALT PAVING
- CONCRETE PAVING
- UNIT PAVER INSERT
- EXPOSED AGGREGATE CONCRETE
- GRANULAR PAVING
- WOOD FIBRE SURFACING
- PARKING PAINTED AREA
- PLANTING BED
- RIP RAP
- NEW APPROACH

**NOTES:**  
 THIS DRAWING MUST NOT BE SCALED.  
 THE CONTRACTOR SHALL VERIFY ALL DIMENSIONS, DATUMS, AND LEVELS PRIOR TO COMMENCEMENT OF WORK. ALL ERRORS AND OMISSIONS TO BE REPORTED TO THE CONTRACT ADMINISTRATOR BEFORE PROCEEDING.  
 VARIATIONS AND MODIFICATIONS TO WORK SHOWN ON THESE DRAWINGS SHALL NOT BE CARRIED OUT WITHOUT WRITTEN PERMISSION OF THE CONTRACT ADMINISTRATOR.  
 THIS DRAWING IS THE EXCLUSIVE PROPERTY OF NUMBER TEN ARCHITECTURAL GROUP AND THE COPYRIGHT IN THE SAME BEING RESERVED TO THEM. IT MAY BE REPRODUCED ONLY WITH THE PERMISSION OF THE CITY OF WINNIPEG.

**CONFIDENTIAL  
 DO NOT COPY**

**SCATLIFF+MILLER+MURRAY**  
 landscape architecture urban design golf course design bridge architecture 3d simulation  
 Winnipeg Calgary Beijing  
 Tel: 204.922.1444 Fax: 204.927.3463





**numberTEN**  
 architectural group  
 Winnipeg MB Victoria BC  
 204.942.0981 250.360.2106

architecture • interior design • graphic design

NO.	REVISED / ISSUE / PLOTTED	DATE
1	ISSUED FOR 80% REVIEW	7-DEC-2007
2	ISSUED FOR 100% REVIEW	15-JAN-2008
3	ISSUED FOR TENDER	18-JAN-2008
4		
5		
6		

NO.	REVISION/DESCRIPTION	BY	DATE

**1 PAVING PLAN A**  
 L5 SCALE 1:200

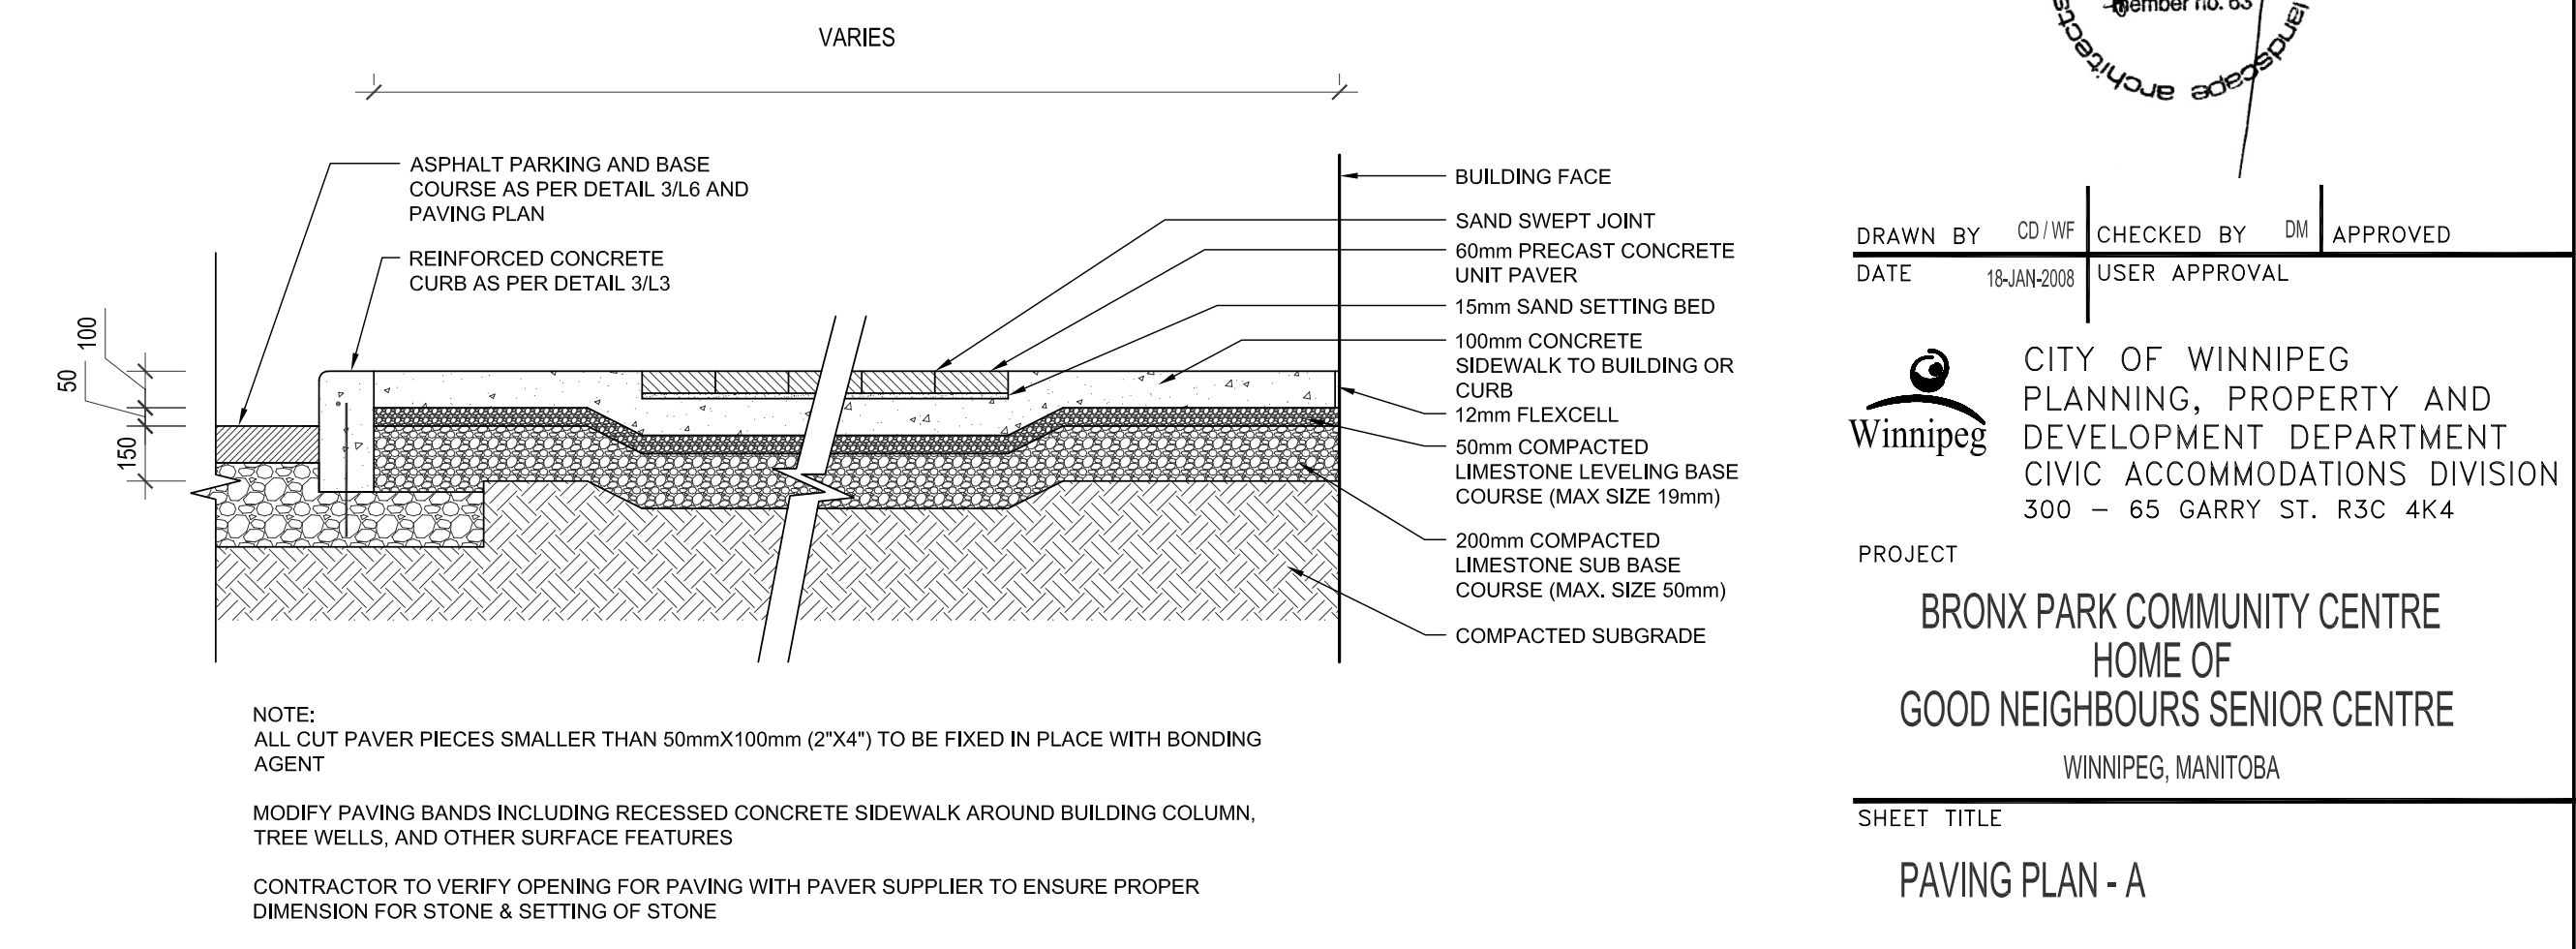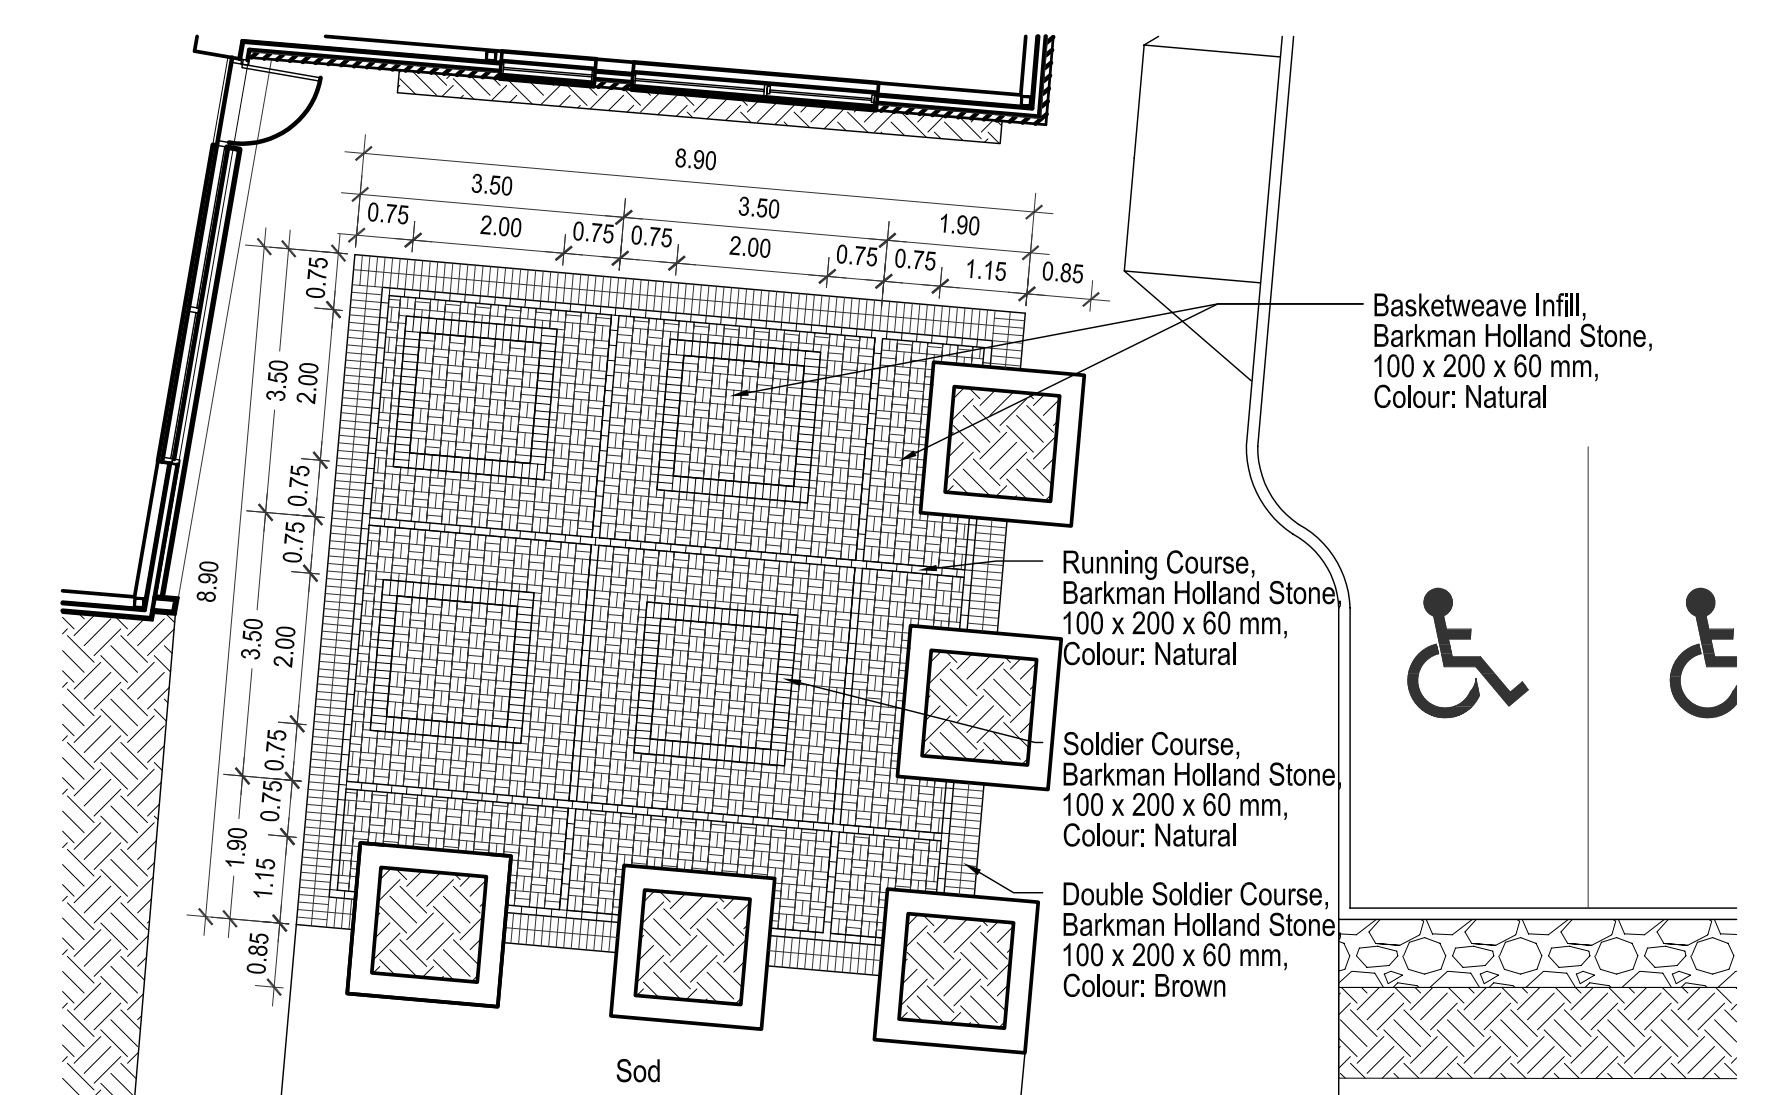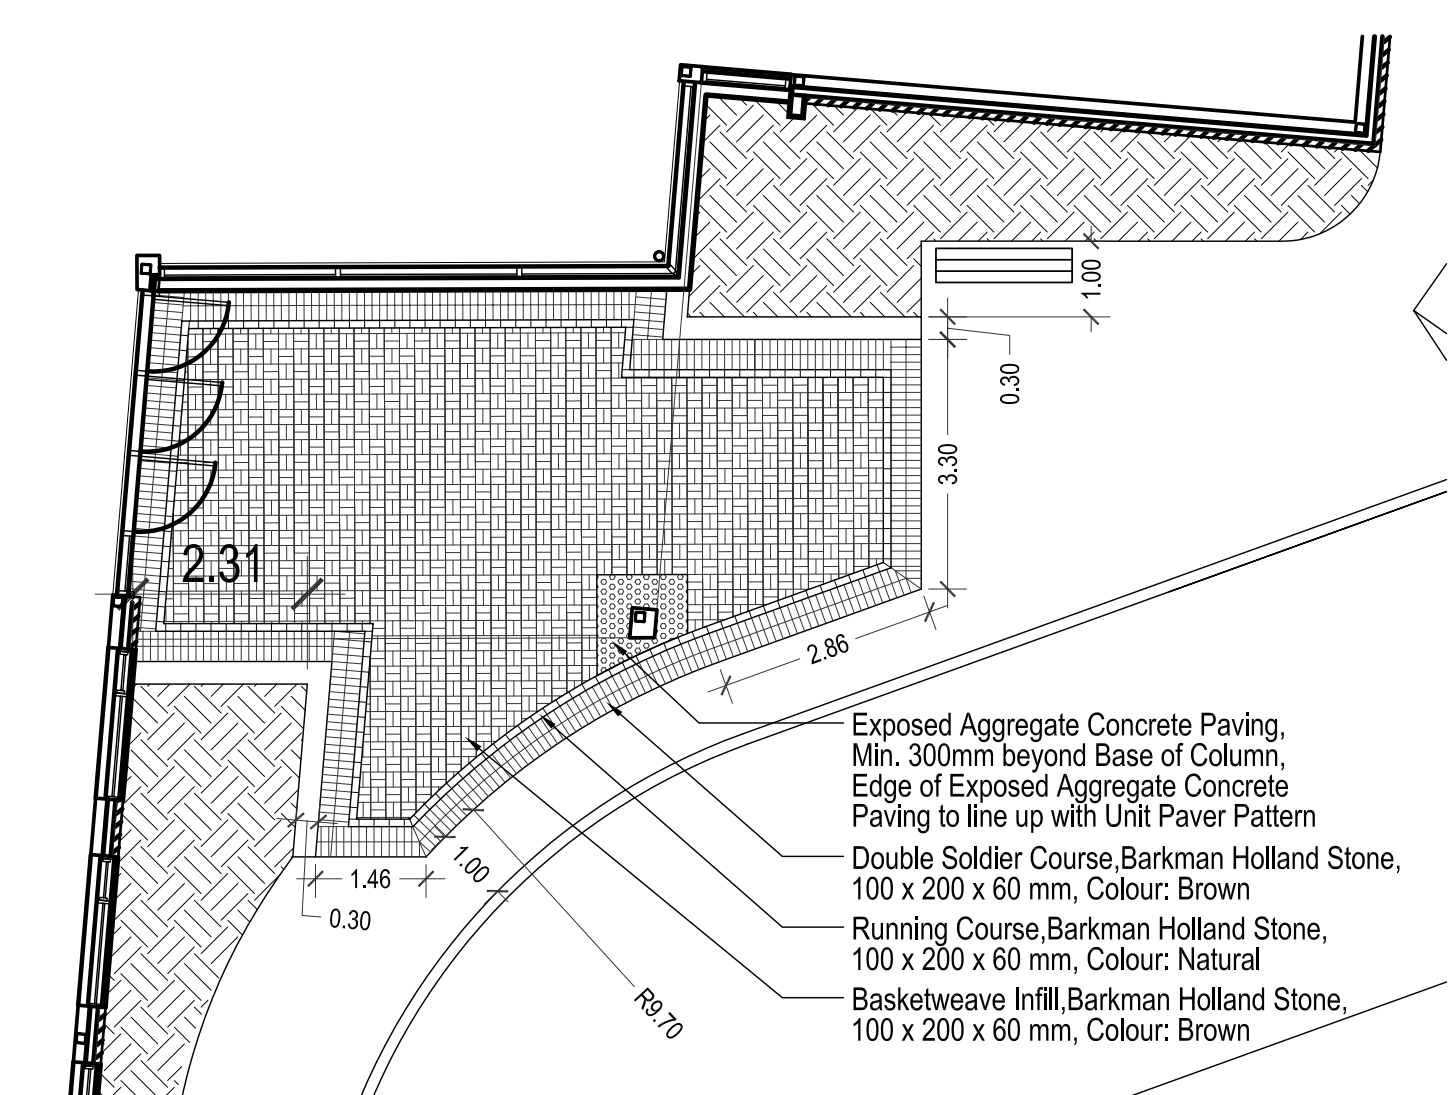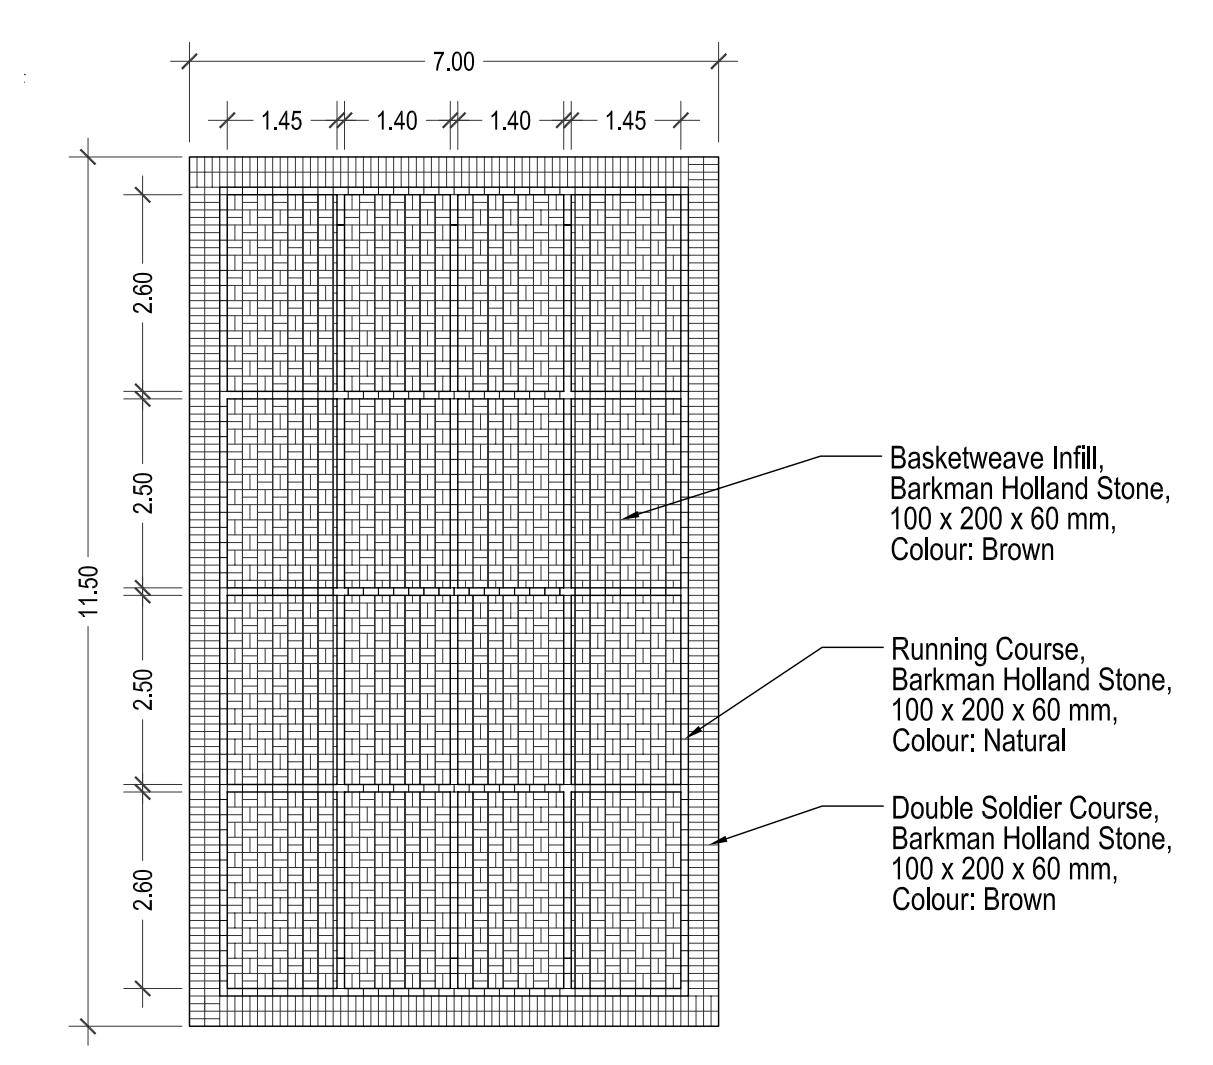

**2 ACTIVITY COURT PAVING ENLARGEMENT**  
 L5 SCALE 1:100

**3 ENTRY COURT PAVING ENLARGEMENT**  
 L5 SCALE 1:100

**4 CLASSROOM COURT PAVING ENLARGEMENT**  
 L5 SCALE 1:100

**5 UNIT PAVERS ON CONCRETE SIDEWALK**  
 L5 SCALE 1:100

SEALS

**numberTEN** architectural group

DRAWN BY: [Signature] CHECKED BY: [Signature] APPROVED: [Signature]  
 DATE: 18-JAN-2008 USER APPROVAL

**CITY OF WINNIPEG**  
 PLANNING, PROPERTY AND DEVELOPMENT DEPARTMENT  
 CIVIC ACCOMMODATIONS DIVISION  
 300 - 65 GARRY ST. R3C 4K4  
 WINNIPEG, MANITOBA

PROJECT: BRONX PARK COMMUNITY CENTRE HOME OF GOOD NEIGHBOURS SENIOR CENTRE

SHEET TITLE: PAVING PLAN - A

SCALE: AS SHOWN	PROJECT NO.: PRD 2006-005	SHEET NO.: L-5.0
-----------------	---------------------------	------------------

DRAWING SHEET SIZE: ARCH E1 (42" x 30") PLOT 1:1