


FILE NAME: 7026-Bronx-render.dwg
 DATE: 18-JAN-2008
 DESCRIPTION: L6PAINGB
 PROJECT No.: PPRD 2006-065
 ADDRESS: WINNIPEG, MANITOBA

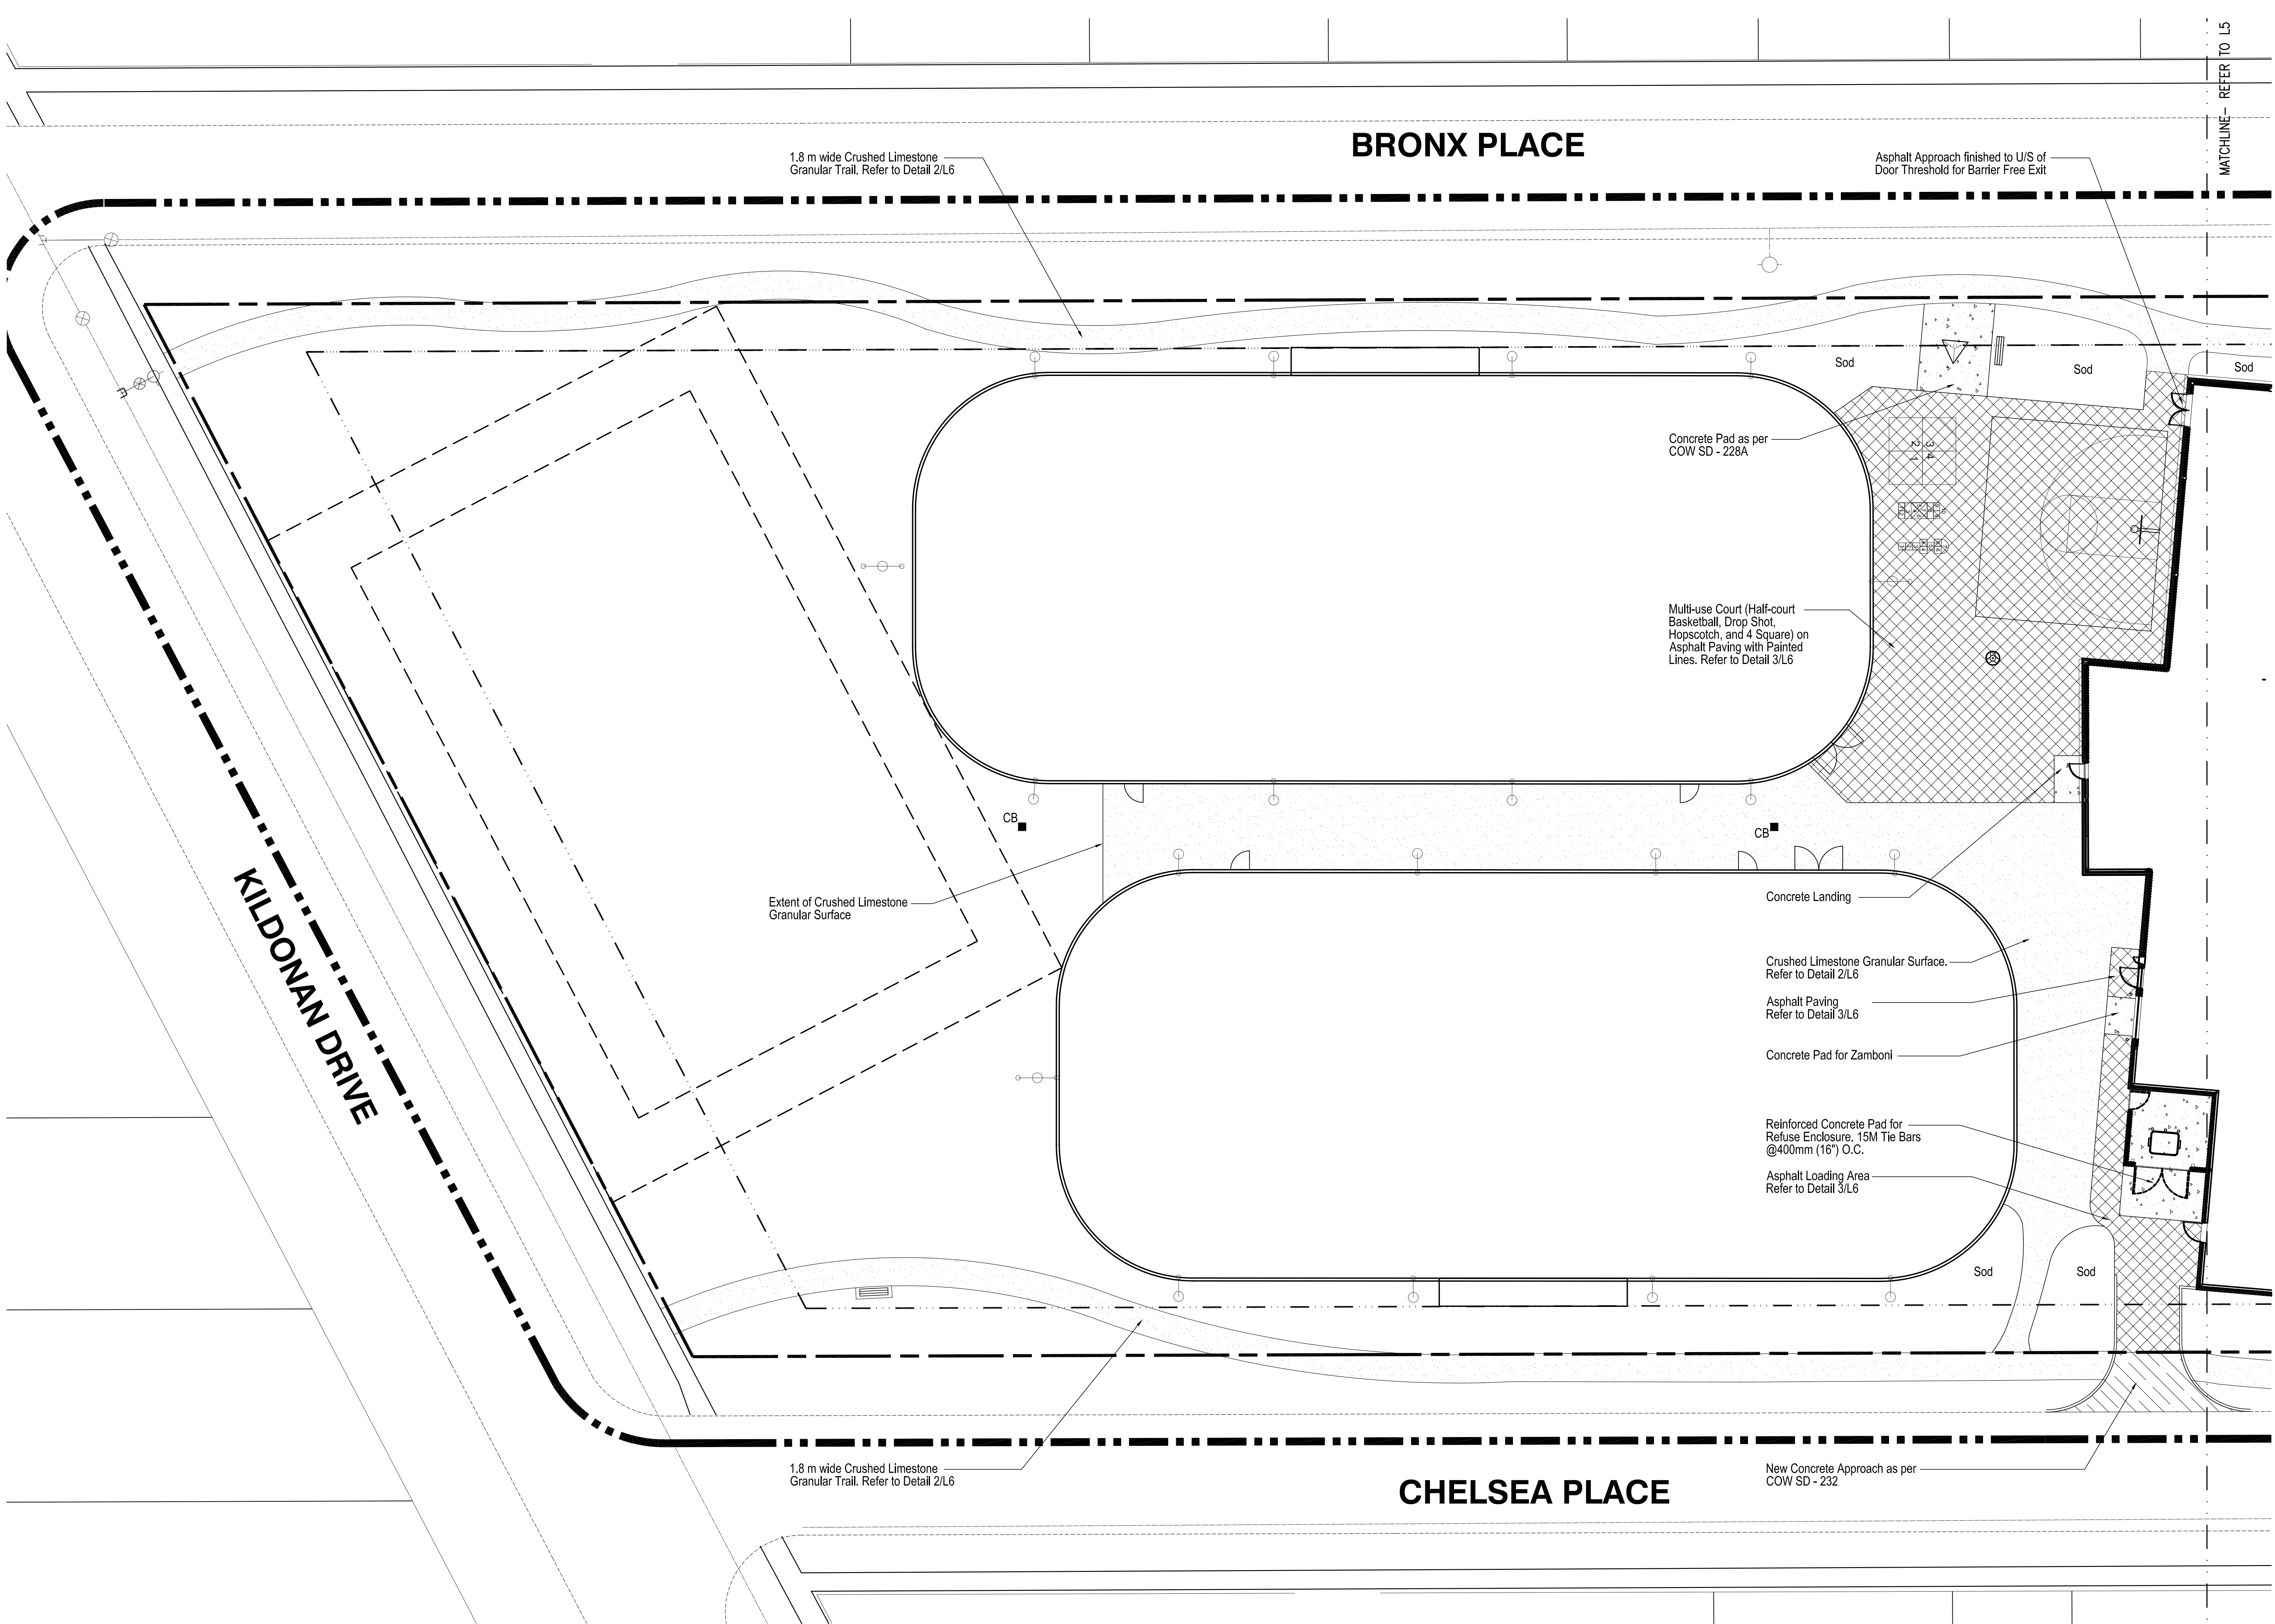



LEGEND

- PROPERTY LINE
- LIMIT OF WORK
- LINE OF SET BACK
- MATCH LINE
- EXISTING FENCE
- EXISTING CURB TO REMAIN
- EXISTING SIDEWALK
- EXISTING LIGHT STANDARD
- EXISTING UTILITY POLE
- EXISTING TREE
- PROPOSED CHAIN LINK FENCE
- PROPOSED CURB
- ASPHALT PAVING
- CONCRETE PAVING
- UNIT PAVER INSERT
- EXPOSED AGGREGATE CONCRETE
- GRANULAR PAVING
- WOOD FIBRE SURFACING
- PARKING PAINTED AREA
- PLANTING BED
- RIP RAP
- NEW APPROACH

NOTES :
 THIS DRAWING MUST NOT BE SCALED.
 THE CONTRACTOR SHALL VERIFY ALL DIMENSIONS, DATUMS, AND LEVELS PRIOR TO COMMENCEMENT OF WORK. ALL ERRORS AND OMISSIONS TO BE REPORTED TO THE CONTRACT ADMINISTRATOR BEFORE PROCEEDING.
 VARIATIONS AND MODIFICATIONS TO WORK SHOWN ON THESE DRAWINGS SHALL NOT BE CARRIED OUT WITHOUT WRITTEN PERMISSION OF THE CONTRACT ADMINISTRATOR.
 THIS DRAWING IS THE EXCLUSIVE PROPERTY OF NUMBER TEN ARCHITECTURAL GROUP AND THE COPYRIGHT IN THE SAME BEING RESERVED TO THEM. IT MAY BE REPRODUCED ONLY WITH THE PERMISSION OF THE CITY OF WINNIPEG.

**CONFIDENTIAL
 DO NOT COPY**

1 PAVING PLAN B
 L6 SCALE 1:200

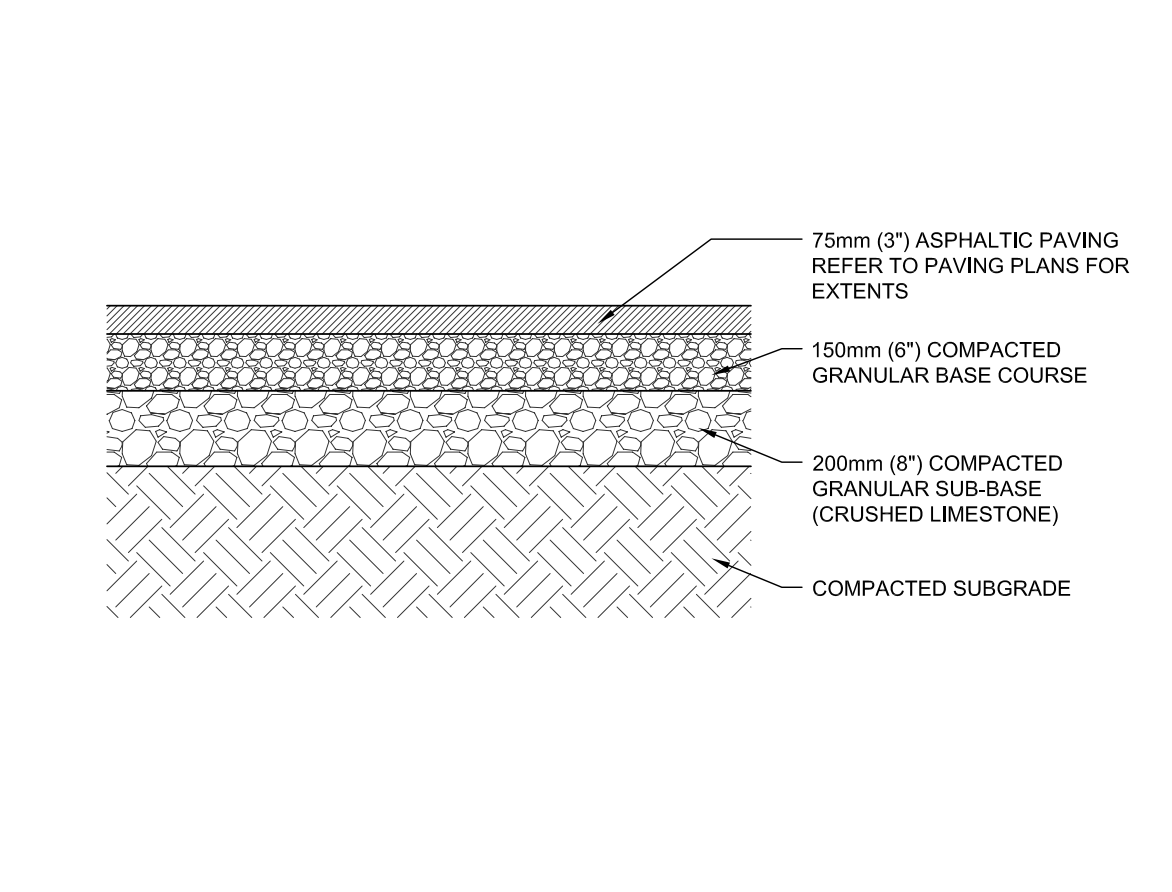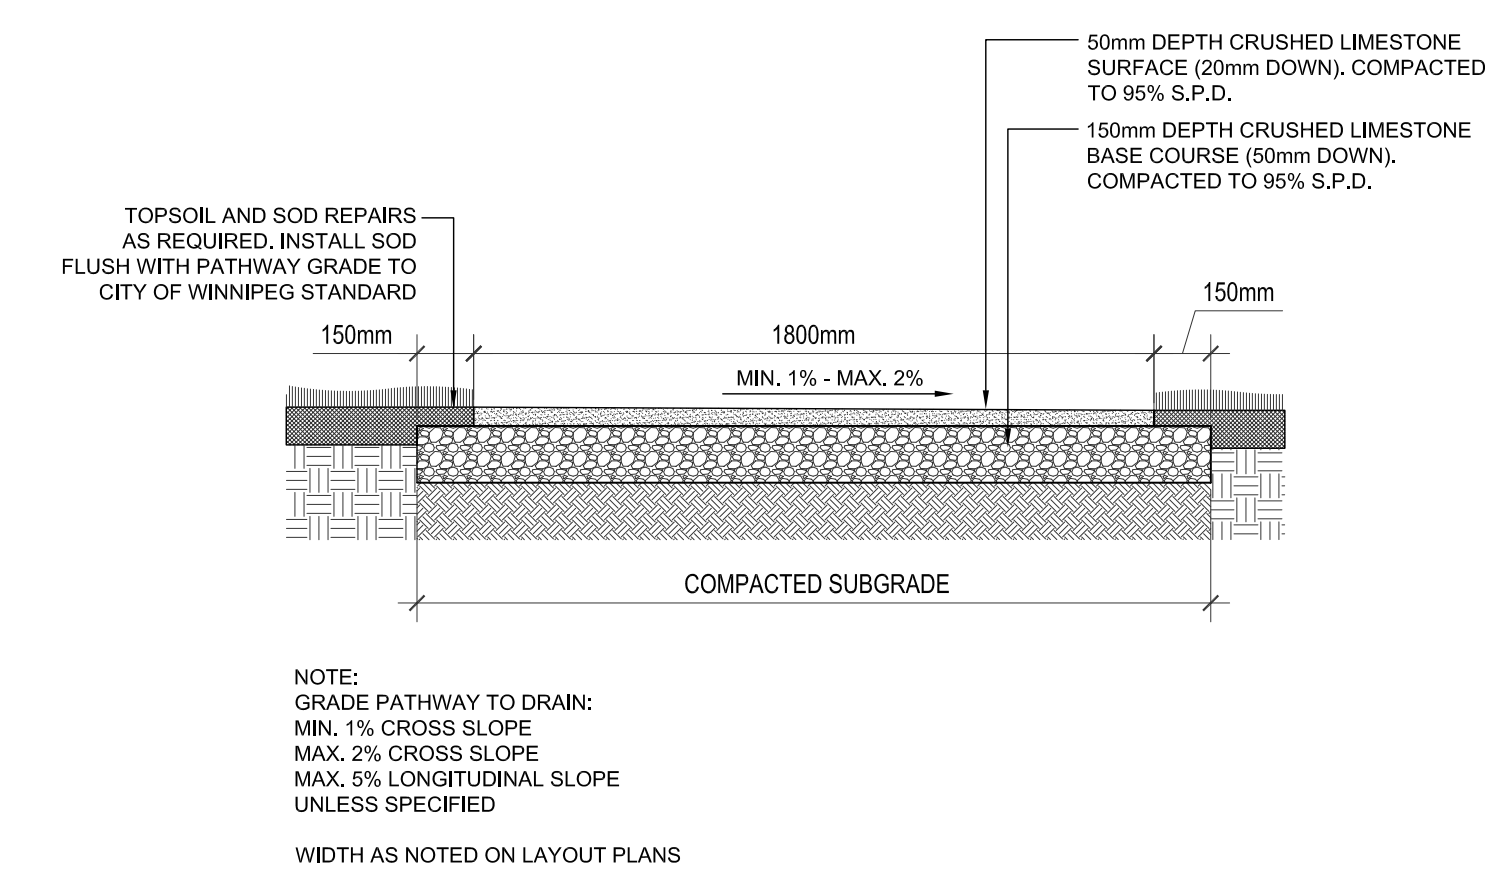

2 TYPICAL CRUSHED LIMESTONE PATHWAY DETAIL
 L6 SCALE 1:20

3 ASPHALT PAVING DETAIL
 L6 SCALE 1:20

SCATLIFF+MILLER+MURRAY
 landscape architecture urban design golf course design bridge architecture 3d simulation
 Winnipeg, MB 204.942.9981
 Calgary, AB 403.267.3444
 Beijing, China 86.1010.5323.1444
 Fax: 204.942.9981

numberTEN
 architectural group
 Winnipeg, MB 204.942.0981
 Victoria, BC 250.360.2106

architecture • interior design • graphic design

NO.	REVISION / ISSUE / PLOTTED	DATE
1	ISSUED FOR 80% REVIEW	7-DEC-2007
2	ISSUED FOR 100% REVIEW	11-JAN-2008
3	ISSUED FOR TENDER	18-JAN-2008
4		
5		
6		

NO.	REVISION / DESCRIPTION	BY	DATE

SEALS

DRAWN BY: CDM / CHECKED BY: DM / APPROVED: [Signature]
 DATE: 18-JAN-2008 / USER APPROVAL

CITY OF WINNIPEG
 PLANNING, PROPERTY AND DEVELOPMENT DEPARTMENT
 CIVIC ACCOMMODATIONS DIVISION
 300 - 65 GARRY ST. R3C 4K4

PROJECT
 BRONX PARK COMMUNITY CENTRE
 HOME OF GOOD NEIGHBOURS SENIOR CENTRE
 WINNIPEG, MANITOBA

SHEET TITLE
 PAVING PLAN - B