



7108MPC.DWG - JANUARY 11, 2008 - 1:14PM CST - RSWAFER
 ADDRESS: 510 MAIN STREET
 PROJECT No:
 DESCRIPTION: BASEMENT FLOOR PLAN - HVAC
 DATE: 2008.01.14
 FILE NAME: CITY HALL ADMIN. BLDG.

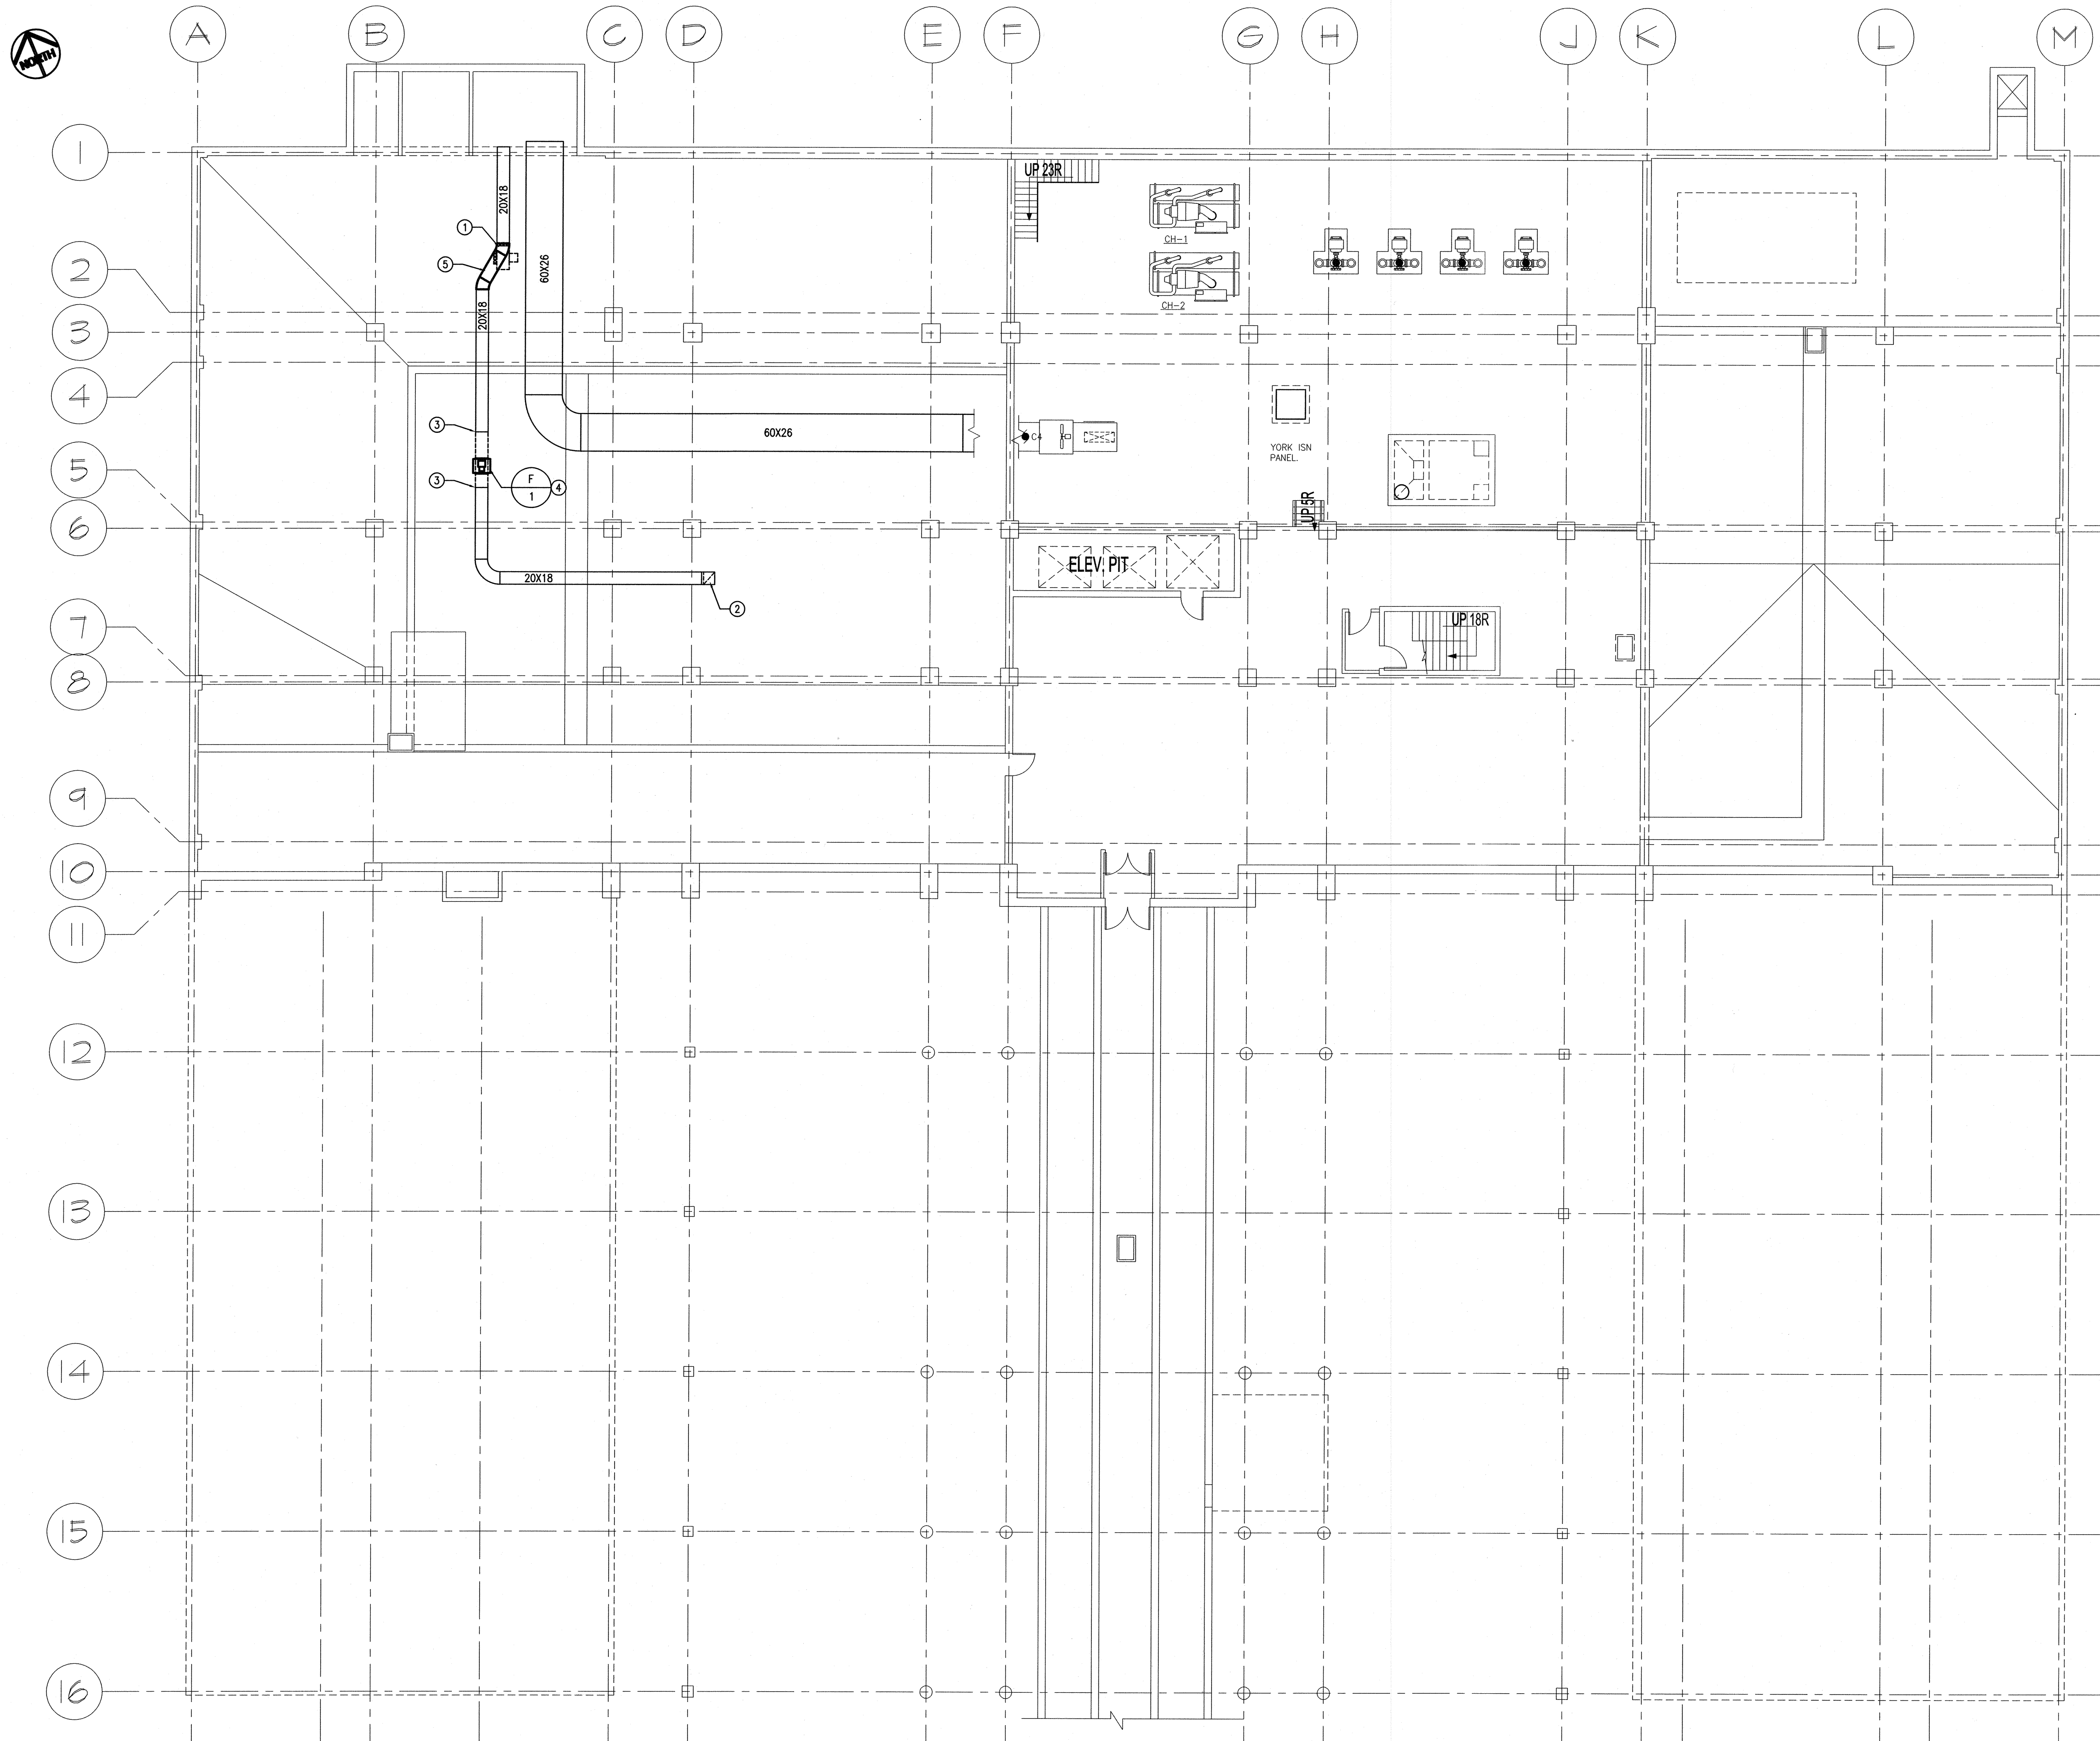

- NOTES :**
- GENERAL NOTES:**
- ENTIRE LENGTH OF EXISTING KITCHEN EXHAUST DUCT TO BE CLEANED AND DECREASED PRIOR TO MODIFICATIONS.
 - VISIT SITE PRIOR TO SUBMITTING BID TO REVIEW EXISTING CONDITIONS.
- DRAWING NOTES: @**
- EXISTING KITCHEN FAN TO BE REMOVED.
 - EXISTING WELDED KITCHEN EXHAUST DUCTWORK TO REMAIN.
 - REMOVE SECTION OF DUCTWORK TO PREPARE FOR NEW FAN INSTALLATION.
 - NEW INLINE EXHAUST FAN PROVIDE INLET AND OUTLET CONES. PROVIDE TRANSITIONS TO EXISTING DUCTWORK.
 - PROVIDE DUCTWORK TO CONNECT FORMER OUTLET DUCT TO FORMER INLET DUCT.

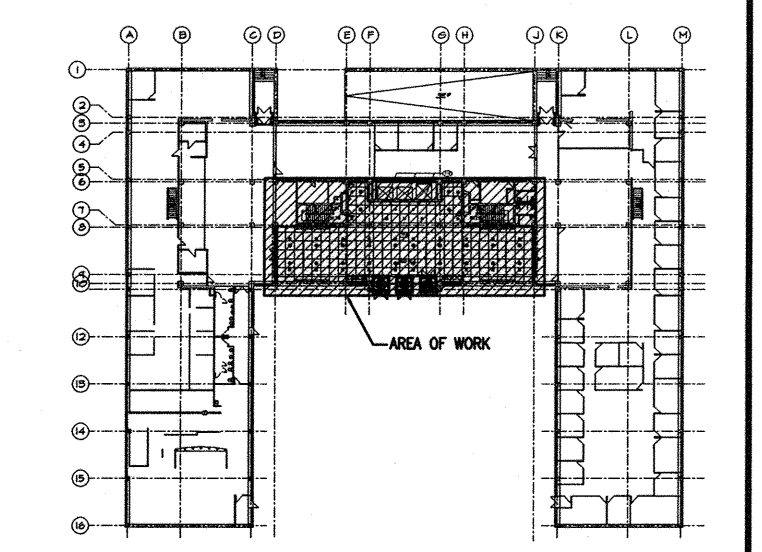

KEY PLAN:
 SCALE: NTS

SMS ENGINEERING
 SMS Engineering Ltd. Consulting Engineers
 770 Bradford Street Winnipeg MB Canada R3H 0N3
 Telephone: 204.775.0291 Fax: 204.772.2153
 sms@smseng.com
 07-106-01

FLOOR PLAN UPDATED MARCH 2007

NO.	REVISION/DESCRIPTION	BY	DATE
5			
4			
3	ISSUED FOR TENDER	VSW	01/14/08
2	ISSUED FOR FINAL REVIEW	VSW	12/14/07
1	ISSUED FOR REVIEW	VSW	11/01/07

SEALS

DRAWN BY: RNS
 CHECKED BY: VSW
 APPROVED: VSW
 DATE: 2006.01.20
 USER APPROVAL:

CITY OF WINNIPEG
 PLANNING, PROPERTY &
 DEVELOPMENT DEPARTMENT
 CIVIC ACCOMMODATIONS DIVISION
 300 - 65 GARRY ST. R3C 4K4

PROJECT
 BID OPPORTUNITY 868-2007
 MAIN FLOOR LOBBY RENOVATIONS

510 MAIN STREET

SHEET TITLE
 BASEMENT FLOOR PLAN
 MECHANICAL - HVAC

SCALE: 3/32" = 1'-0"
 PROJECT NO.
 SHEET NO. M-1