


North Elevation  
Scale: 1/8" = 1'-0"

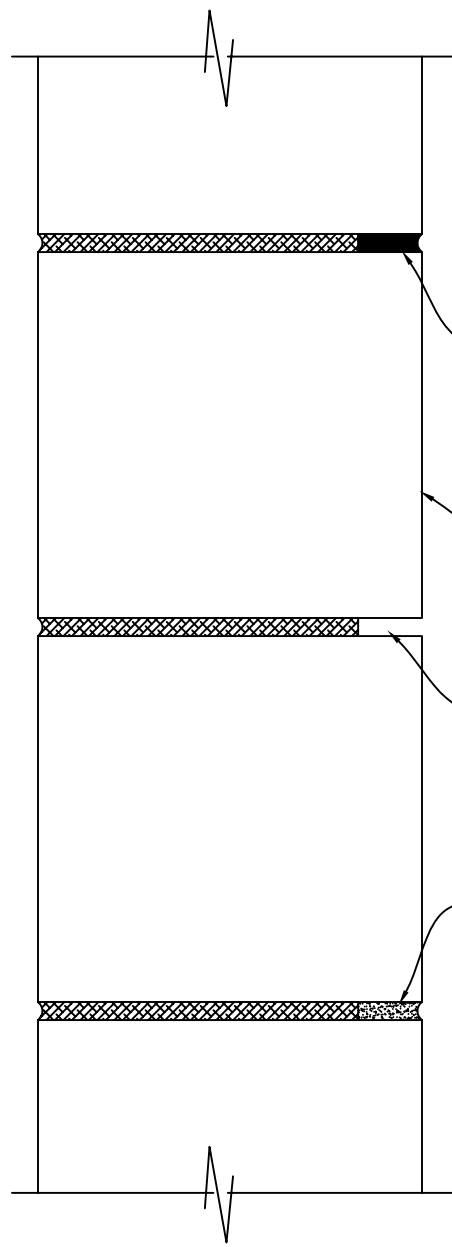


Typ. Repair Detail  
Scale: 3" = 1'-0"

Step # 3  
Install new mortar  
& rake joints

exterior face of  
8" block wall

Step # 2  
air blow out  
mortar joint

Step # 1  
route out exist  
loose mortar joints  
(to be inspected by  
City of Winnipeg  
Contract Adminstrator)

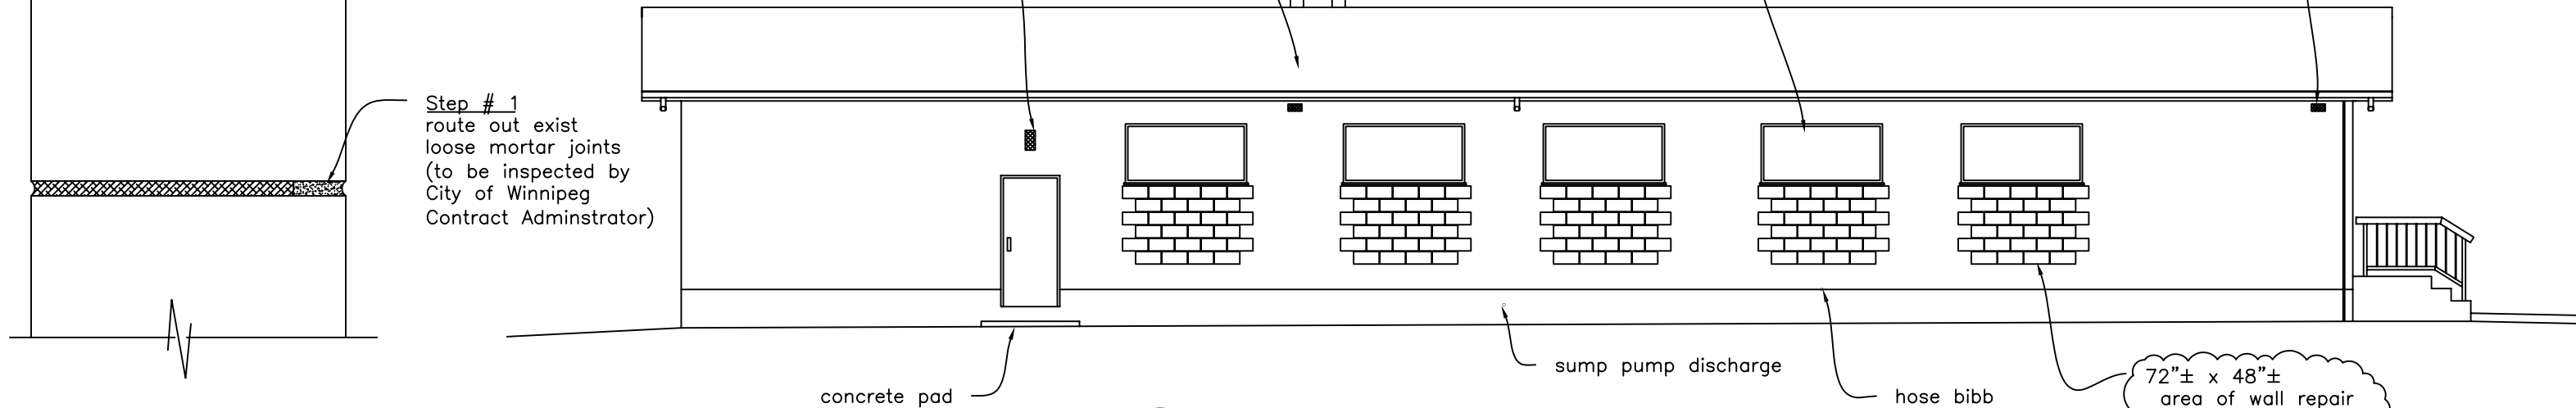

South Elevation  
Scale: 1/8" = 1'-0"

speaker c/w  
wire screen cover

fixture  
c/w wire screen cover

window c/w  
wire screen cover

speaker c/w  
wire screen cover


concrete pad

sump pump discharge

hose bibb

72"± x 48"±  
area of wall repair  
(typical of 5 windows)

**SK-3 Elevations**  
Exterior Wall Upgrades  
Bid Opportunity No. 11-2008  
South Transcona Community  
Centre, 124 Borden Avenue  
Winnipeg, Manitoba

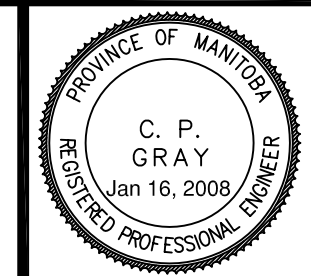

**GC ENGINEERING LTD.**  
675 ELM ST.  
WINNIPEG MB R3M 3N8  
PH 793-3948 FAX 487-4616  
EMAIL CALGRAY@MTS.NET