




1 PARTIAL MAIN FLOOR PLAN - PUBLIC WASHROOMS 1:40 & 1:41
SCALE: 1/8"=1'-0"

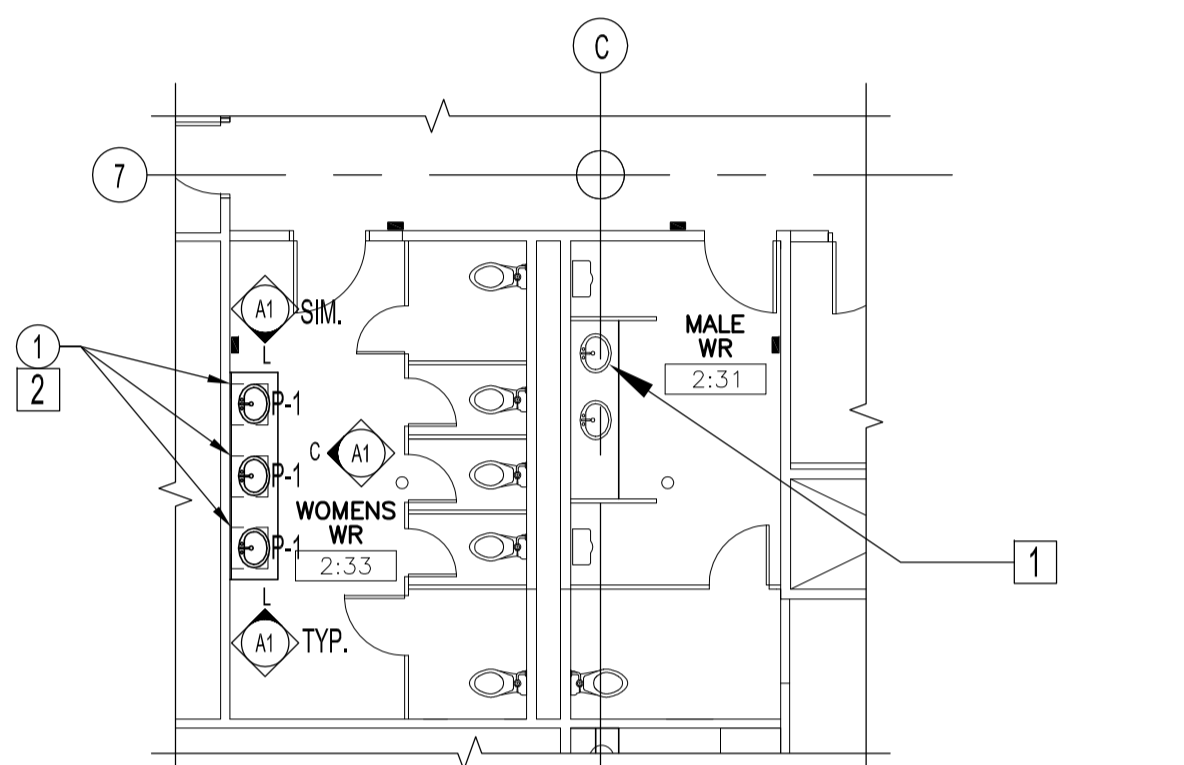

2 PARTIAL SECOND FLOOR PLAN - PUBLIC WASHROOMS 2:31 & 2:33
SCALE: 1/8"=1'-0"

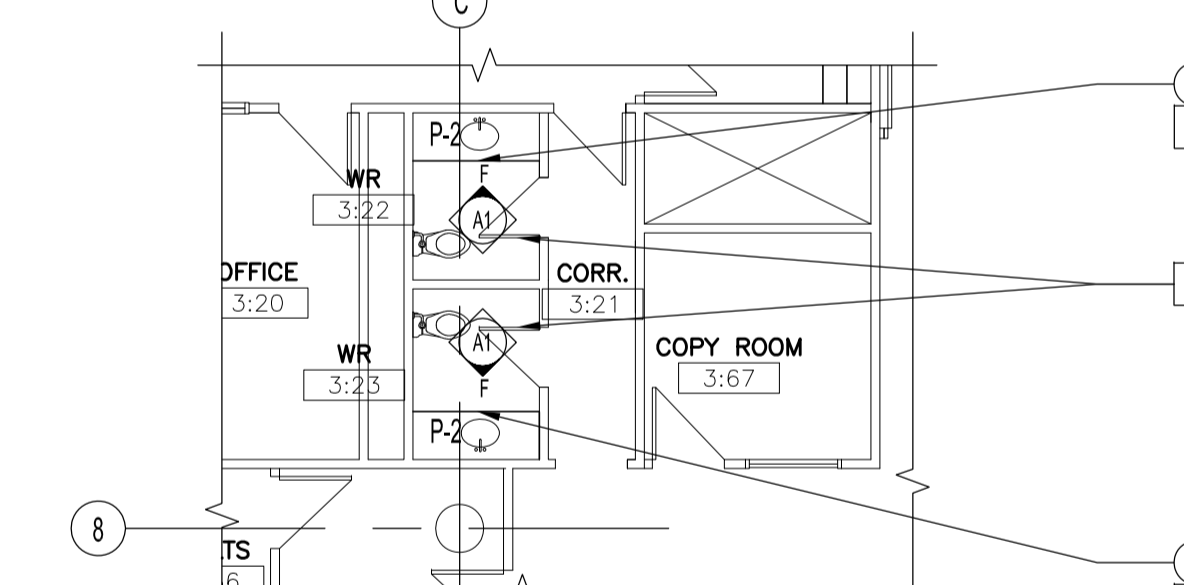

4 PARTIAL THIRD FLOOR PLAN - PUBLIC WASHROOMS 3:22 & 3:23
SCALE: 1/8"=1'-0"

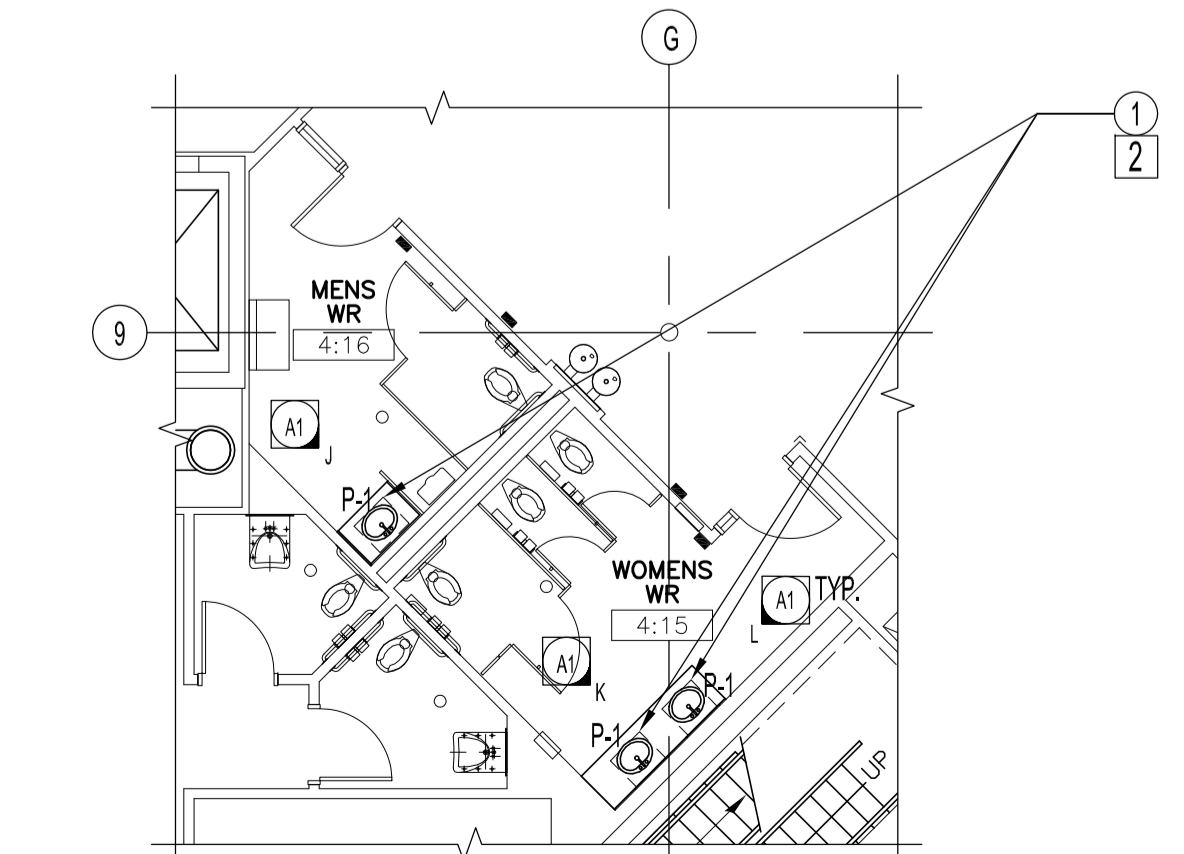


6 PARTIAL FOURTH FLOOR PLAN - PUBLIC WASHROOMS 4:15 & 4:16
SCALE: 1/8"=1'-0"

MAIN, 2ND, 3RD & 4TH FLOOR DEMOLITION NOTES:


- 1 DISCONNECT & DISCARD EXISTING WALL HUNG LAVATORIES (16). SALVAGE & SET ASIDE ALL EXISTING FAUCETS FOR NEW LAVATORIES AND COUNTER. ALL EXISTING PLUMBING CONNECTIONS TO BE REUSED OR REPLACED. ALL EXISTING PIPING INSULATION & JACKETING TO BE REUSED OR REPLACED. SEE SECTION FOR NEW SINK DETAILS.
- 2 DISCONNECT & DISCARD EXISTING LAVATORIES, COUNTER UNITS & FAUCETS IN WIC RMS 3:22 & 3:23 ONLY. ALL EXISTING PLUMBING CONNECTIONS TO BE REUSED AS REQUIRED OR REPLACED. SEE RENOVATION NOTES & SECTION FOR NEW SINK DETAILS.

MAIN, 2ND, 3RD & 4TH FLOOR RENOVATION NOTES:


- 1 EXISTING MENS WASHROOM 2:31 TO REMAIN AS IS. ALL OTHER WASHROOM RENOVATIONS TO BE SIMILAR TO EXISTING COUNTER & SUPPORTS IN MENS WASHROOM 2:31.
- 2 SUPPLY & INSTALL P-1 NEW LAVATORIES AND COUNTER. ALL EXISTING PLUMBING CONNECTIONS & COMPONENTS TO BE REUSED OR REPLACED. SEE SECTION FOR NEW SINK DETAILS. ALL EXISTING PIPING INSULATION & JACKETING TO BE REUSED OR REPLACED. SEE SECTION FOR NEW SINK DETAILS.
- 3 SUPPLY & INSTALL P-2 NEW FAUCETS, NEW LAVATORIES & COUNTER IN WASHROOMS 3:22 & 3:23. ALL EXISTING PLUMBING CONNECTIONS & COMPONENTS TO BE REUSED OR REPLACED. SEE SECTION FOR NEW SINK DETAILS.
- 4 SUPPLY & INSTALL ONE METAL FRAMED MIRROR APPROX. 1'-6" x 5'-0" MOUNTED ON BACK OF DOOR IN BOTH WASHROOMS 3:22 & 3:23. TOP OF MIRROR TO BE MOUNTED AT HEIGHT OF 8'-0".

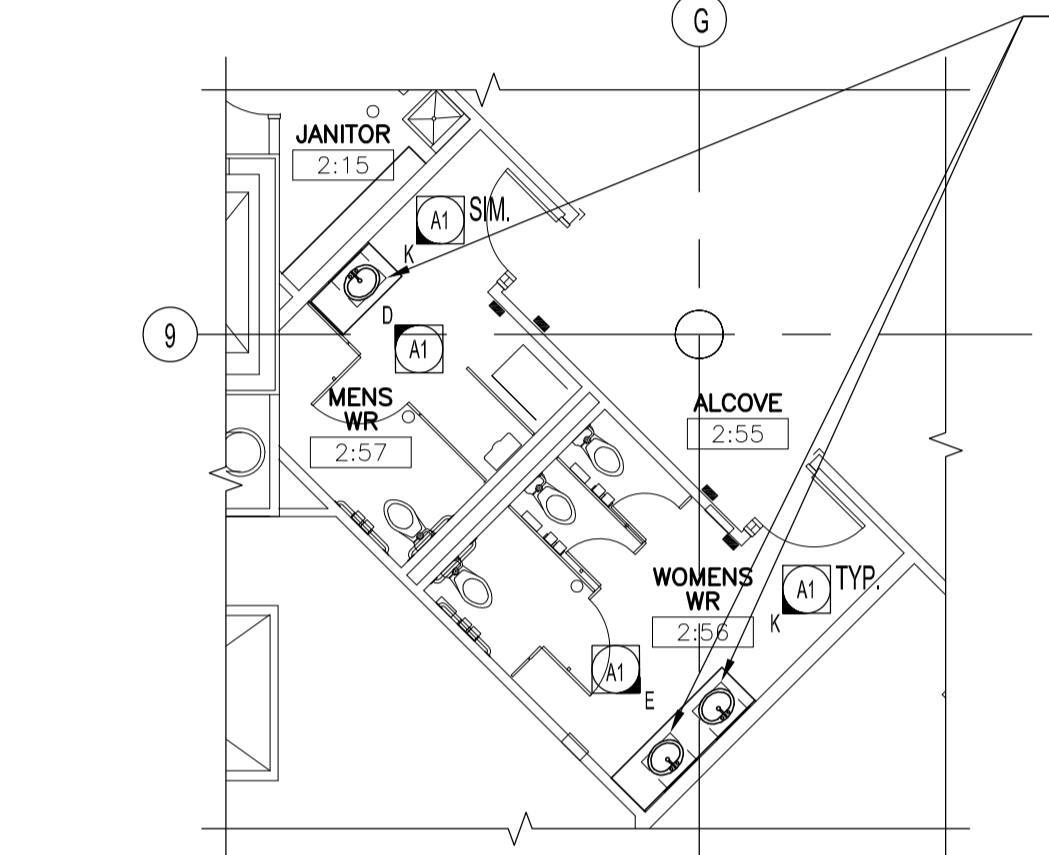


3 PARTIAL SECOND FLOOR PLAN - PUBLIC WASHROOMS 2:56 & 2:57
SCALE: 1/8"=1'-0"

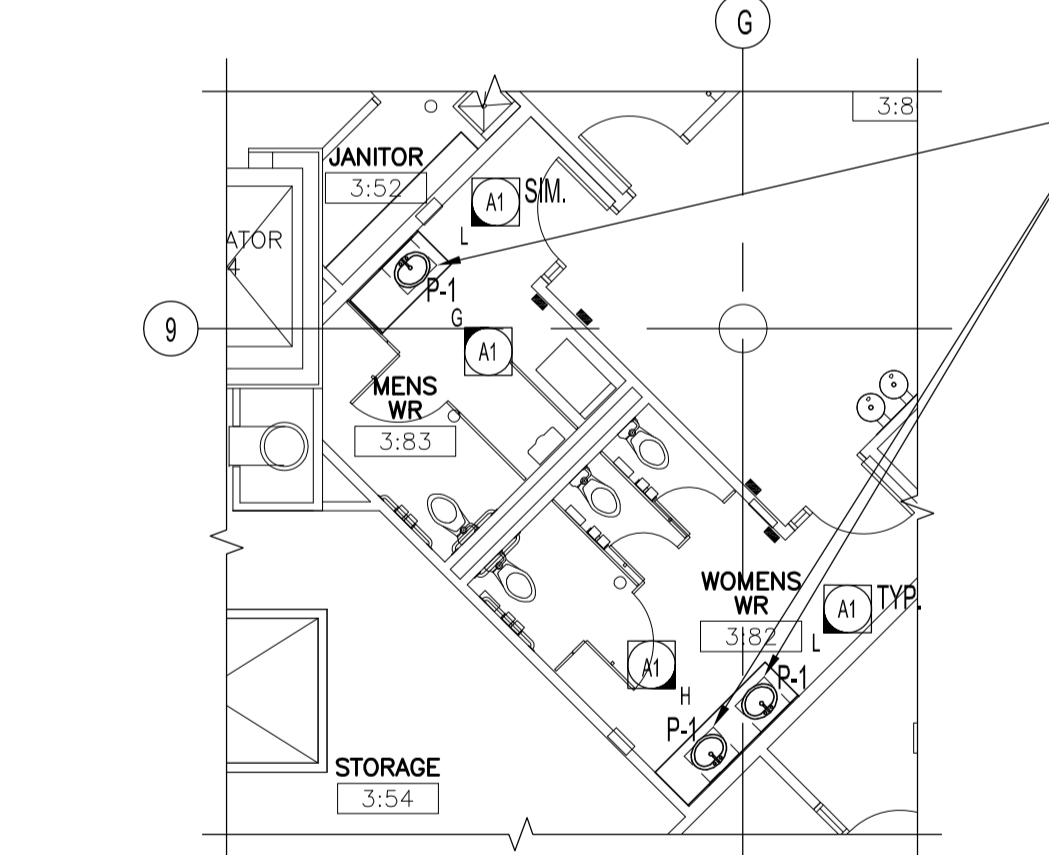


5 PARTIAL THIRD FLOOR PLAN - PUBLIC WASHROOMS 3:82 & 3:83
SCALE: 1/8"=1'-0"

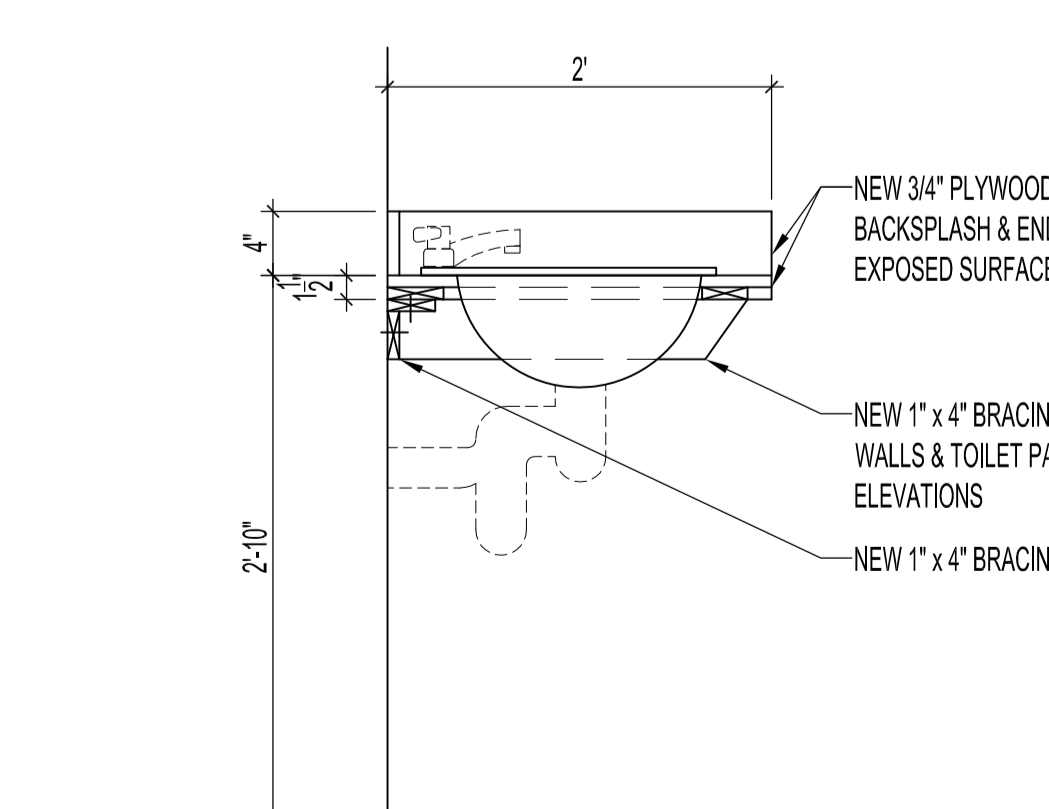


7 TYPICAL SECTION - COUNTER @ WALL/TOILET PARTITION
SCALE: 1"=1'-0"

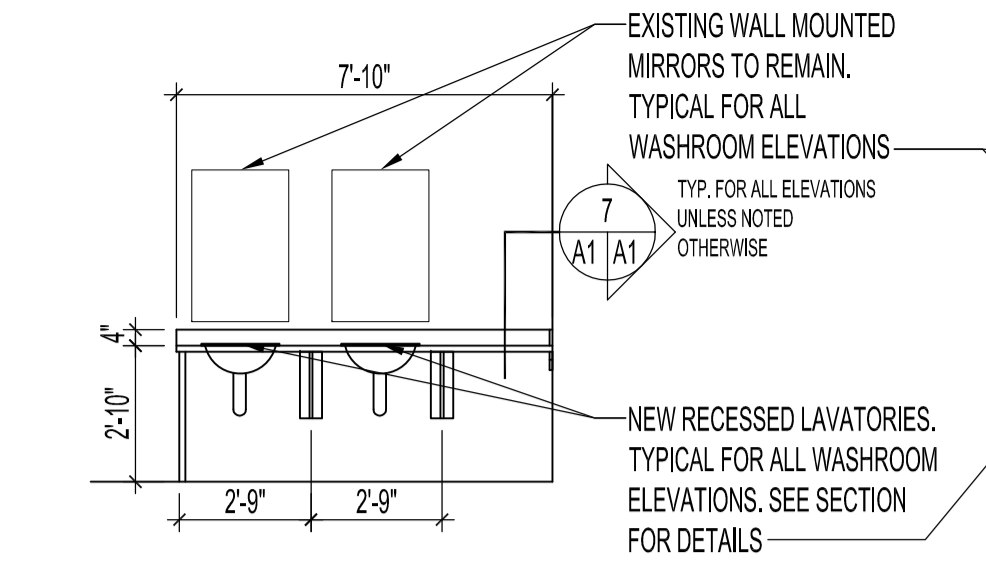


A ELEVATION 'A' - MENS WASHROOM 1:41
SCALE: 1/4"=1'-0"

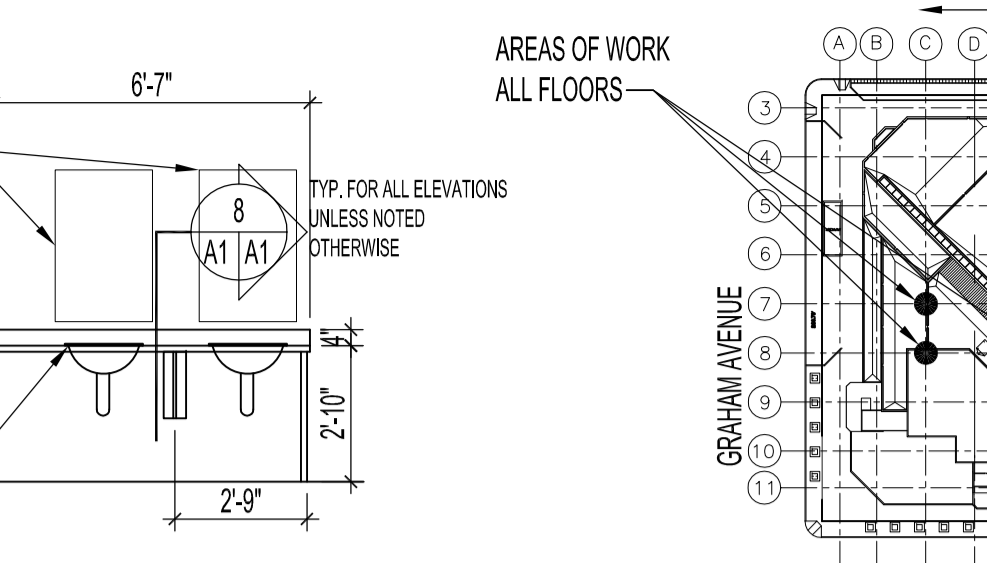


B ELEVATION 'B' - WOMENS WASHROOM 1:40
SCALE: 1/4"=1'-0"

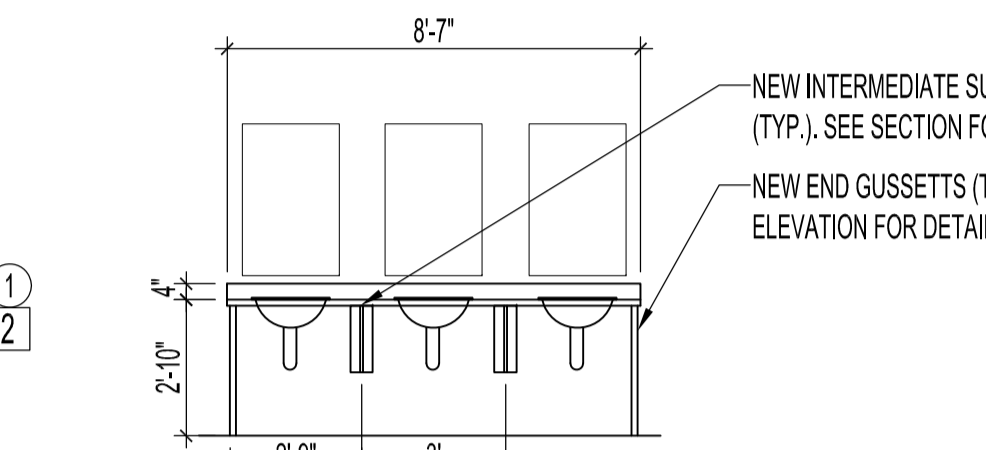


C ELEVATION 'C' - WOMENS WASHROOM 2:33
SCALE: 1/4"=1'-0"

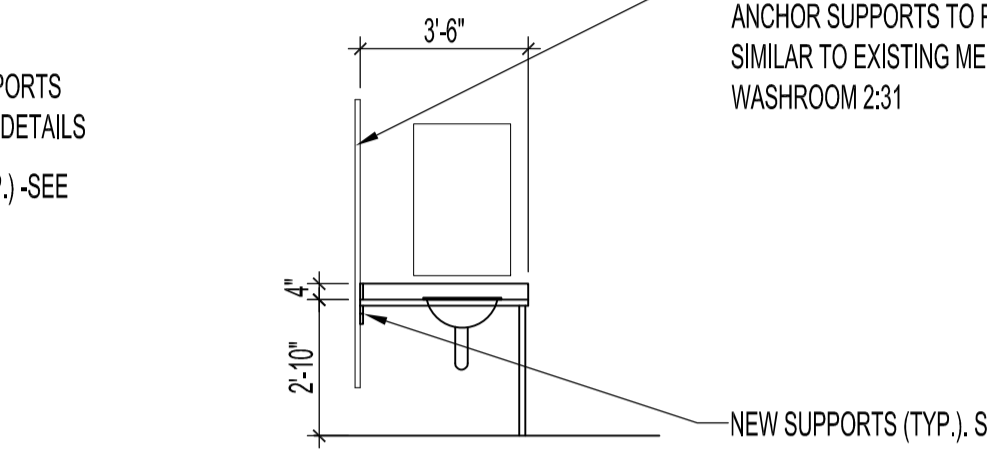


D ELEVATION 'D' - MENS WASHROOM 2:57
SCALE: 1/4"=1'-0"

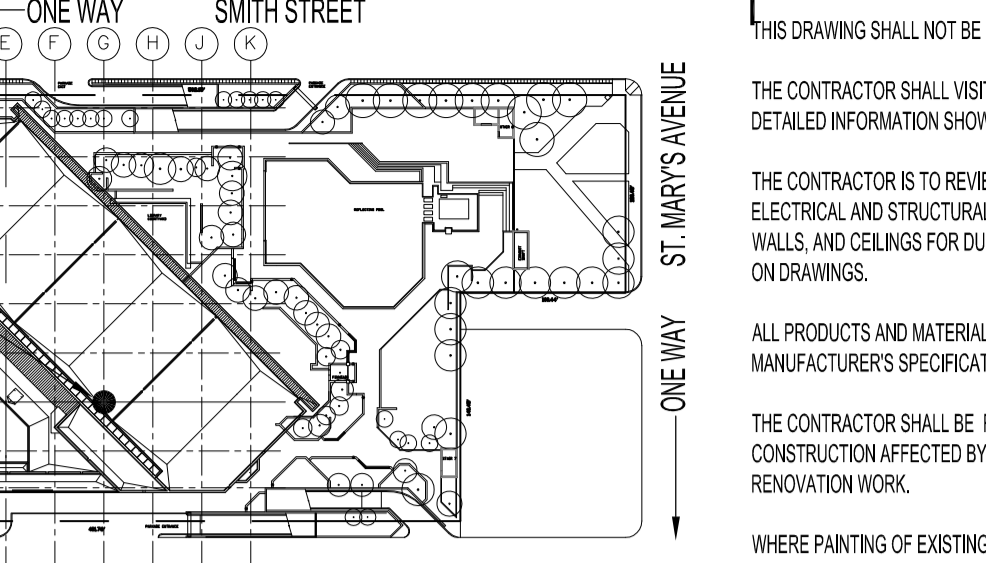


E ELEVATION 'E' - WOMENS WASHROOM 2:56
SCALE: 1/4"=1'-0"

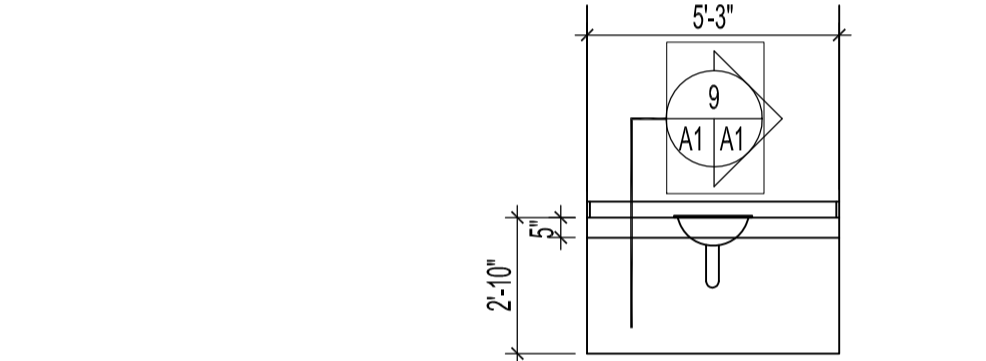


F ELEVATION 'F' - WOMENS & MENS WASHROOM 3:22 & 3:23
SCALE: 1/4"=1'-0"

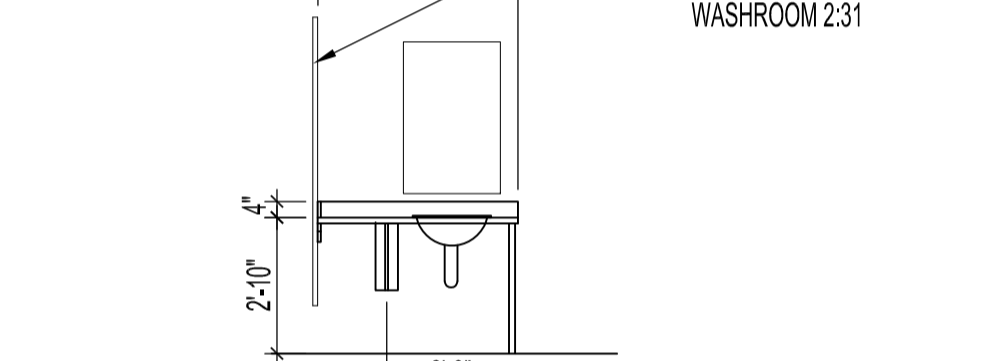


G ELEVATION 'G' - MENS WASHROOM 3:83
SCALE: 1/4"=1'-0"

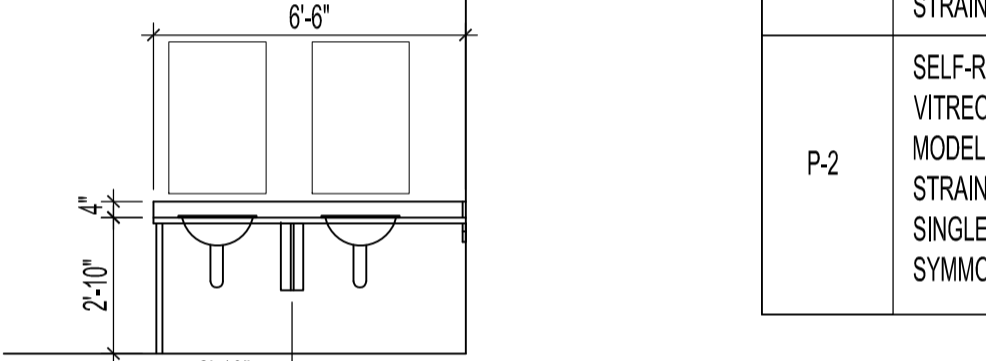


H ELEVATION 'H' - WOMENS WASHROOM 3:82
SCALE: 1/4"=1'-0"

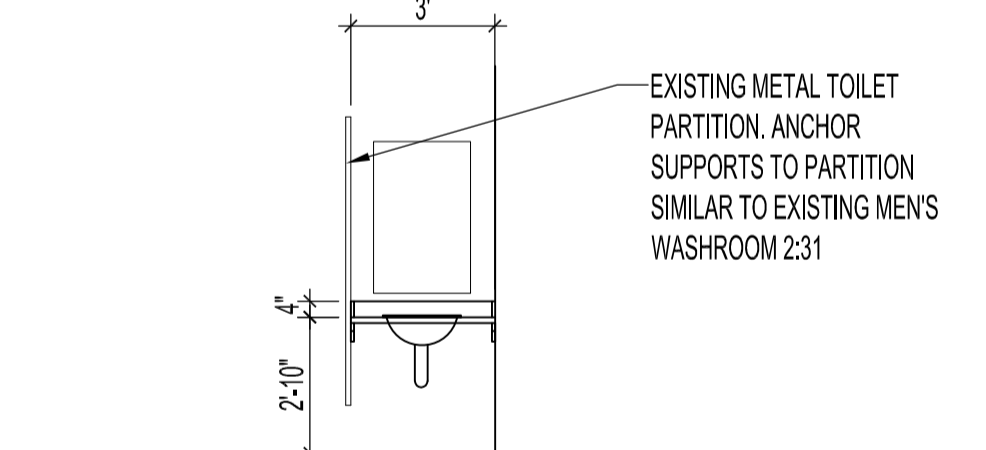


J ELEVATION 'J' - MENS WASHROOM 4:16
SCALE: 1/4"=1'-0"

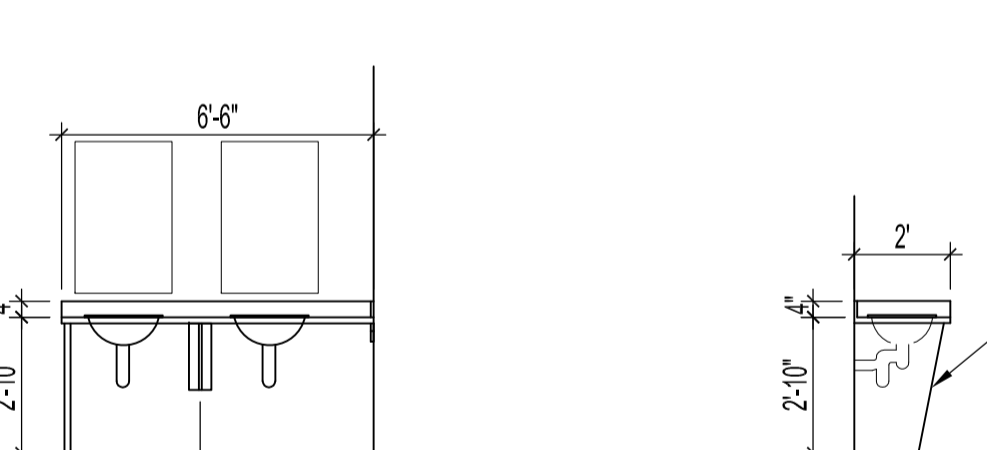


K ELEVATION 'K' - WOMENS WASHROOM 4:15
SCALE: 1/4"=1'-0"

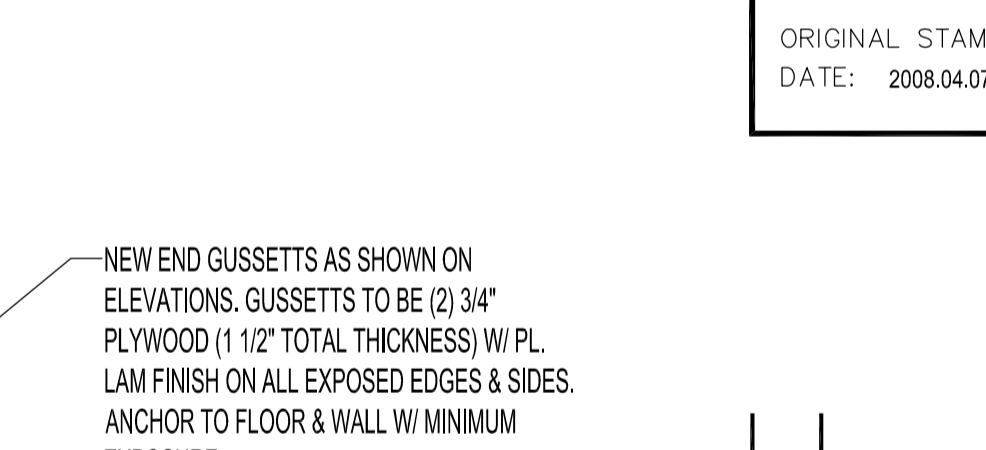


L ELEVATION 'L' (TYPICAL)
SCALE: 1/4"=1'-0"

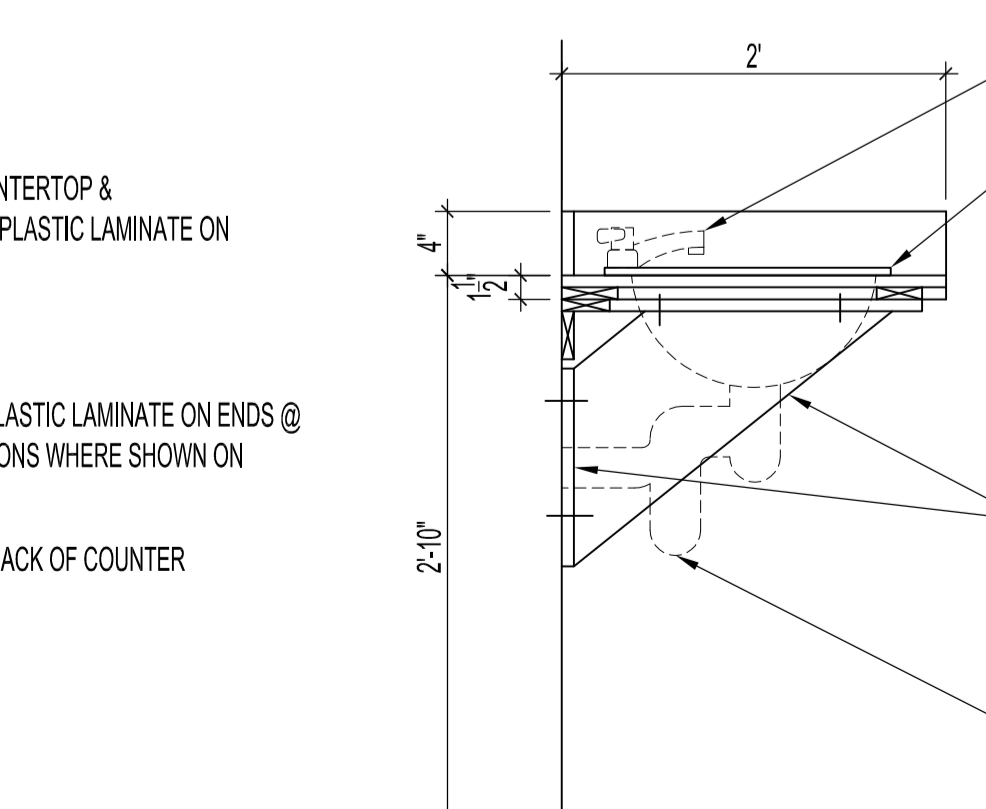

8 TYPICAL SECTION - COUNTER W/ SINK & GUSSETT SUPPORTS
SCALE: 1"=1'-0"

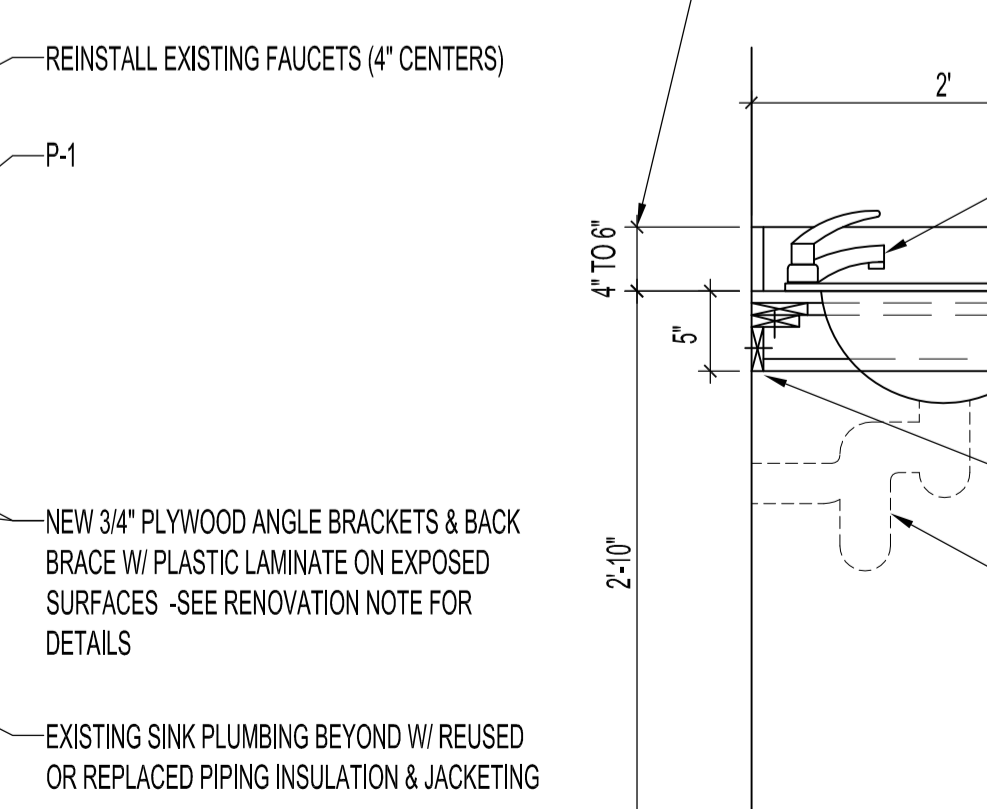

9 TYPICAL SECTION - WASHROOMS 3:22 & 3:23 ONLY
SCALE: 1"=1'-0"

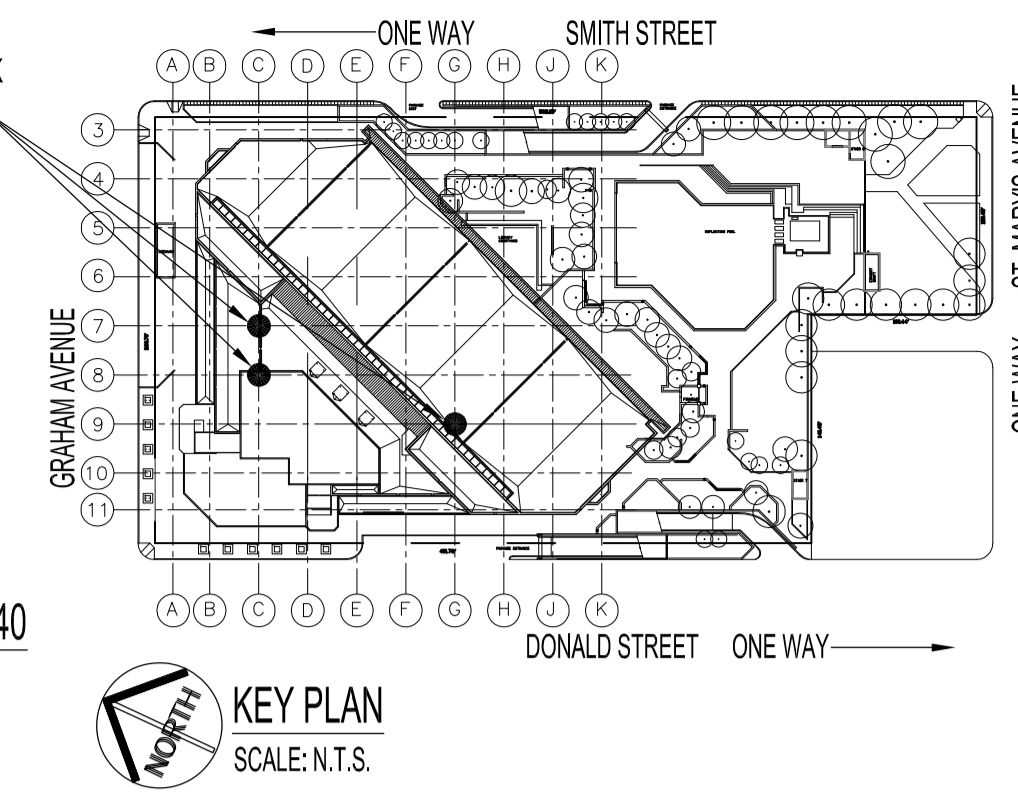

KEY PLAN
SCALE: N.T.S.

NOTES :
THIS DRAWING SHALL NOT BE COPIED.
THE CONTRACTOR SHALL VISIT THE SITE AND SATISFY ONESELF ALL DIMENSIONS, DATUM, AND DETAILED INFORMATION SHOWN ARE CORRECT.
THE CONTRACTOR IS TO REVIEW AND COORDINATE ALL ARCHITECTURAL, MECHANICAL, ELECTRICAL AND STRUCTURAL DRAWINGS FOR ADDITIONAL OPENINGS THROUGH FLOORS, WALLS, AND CEILINGS FOR DUCT, PIPE & ELECTRICAL RISERS AND ALL OPENINGS NOT SHOWN ON DRAWINGS.
ALL PRODUCTS AND MATERIALS TO BE USED AND INSTALLED SHALL CONFORM WITH MANUFACTURER'S SPECIFICATIONS & APPLICABLE CODES.
THE CONTRACTOR SHALL BE RESPONSIBLE TO PATCH AND MAKE GOOD ALL EXISTING CONSTRUCTION AFFECTED BY THE REMOVAL OF ALL ITEMS FORMING THE PART OF THE RENOVATION WORK.
WHERE PAINTING OF EXISTING WALLS IS INDICATED, THESE WALLS MUST BE CLEANED OF ANY EXISTING WALL COVERING, PATCHED & PREPARED TO ACCEPT NEW MATERIAL, UNLESS OTHERWISE NOTED.
-PATCH & PAINT ALL WALLS WHERE EXISTING WALL HUNG LAVATORIES ARE REMOVED.
-ALL BATHROOM ACCESSORIES THAT ARE REMOVED DURING RENOVATION ARE TO BE REINSTALLED TO SAME HEIGHTS & LOCATIONS UNLESS NOTED OTHERWISE.
-LAVATORY LOCATIONS ARE APPROXIMATED TO CENTER OF LAVATORY. ALL LAVATORY LOCATIONS ARE TO BE VERIFIED ON SITE.
-THE TERM "REPLACED" REFERS TO COMPONENTS THAT CANNOT BE CLEANED OF STAINS & /OR OPERATE PROPERLY AS PER CONTRACT ADMINISTRATOR.
NEW PLASTIC LAMINATE FINISH: (SUPPLY & INSTALL)
ALL EXPOSED SURFACES, BACKSPLASH & EDGES TO BE PLASTIC LAMINATE FINISH - NEVAMAR "CHARCOAL MATRIX" MR6002T

PLUMBING SCHEDULE	
TAG	DESCRIPTION
P-1	SELF-RIMMING COUNTERTOP LAVATORY, VITREOUS CHINA, 4" CENTERSET, WHITE, CRANE MODEL 1283V SONNET, METAL OFFSET GRID STRAINER
P-2	SELF-RIMMING COUNTERTOP LAVATORY, VITREOUS CHINA, 4" CENTERSET, WHITE, CRANE MODEL 1283V SONNET, METAL OFFSET GRID STRAINER SINGLE HANDLE LAVATORY FAUCET, 4" CENTER, SYMMONS MODEL S-20-0-LST

ORIGINAL STAMPED BY: R.K.FOK LI Arch.
DATE: 2008.04.07

NO.	REVISION/DESCRIPTION	BY	DATE
SEALS			

DRAWN BY MMK **CHECKED BY** USER APPROVAL **APPROVED**
DATE 2008.04.07

CITY OF WINNIPEG
PLANNING, PROPERTY AND DEVELOPMENT DEPARTMENT
CIVIC ACCOMMODATIONS DIVISION
300 - 65 GARRY ST. R3C 4K4

PROJECT
MILLENNIUM LIBRARY
WASHROOM RENOVATIONS

251 DONALD STREET

SHEET TITLE
MAIN, 2ND, 3RD & 4TH FLOORS
WASHROOM FLOOR PLANS, ELEVATIONS & SECTIONS

SCALE AS SHOWN	PROJECT NO. 2008-021	SHEET NO. A1
-------------------	-------------------------	-----------------

DRAWING SHEET SIZE: A1 (841mm x 594mm) PLOT 1:1