
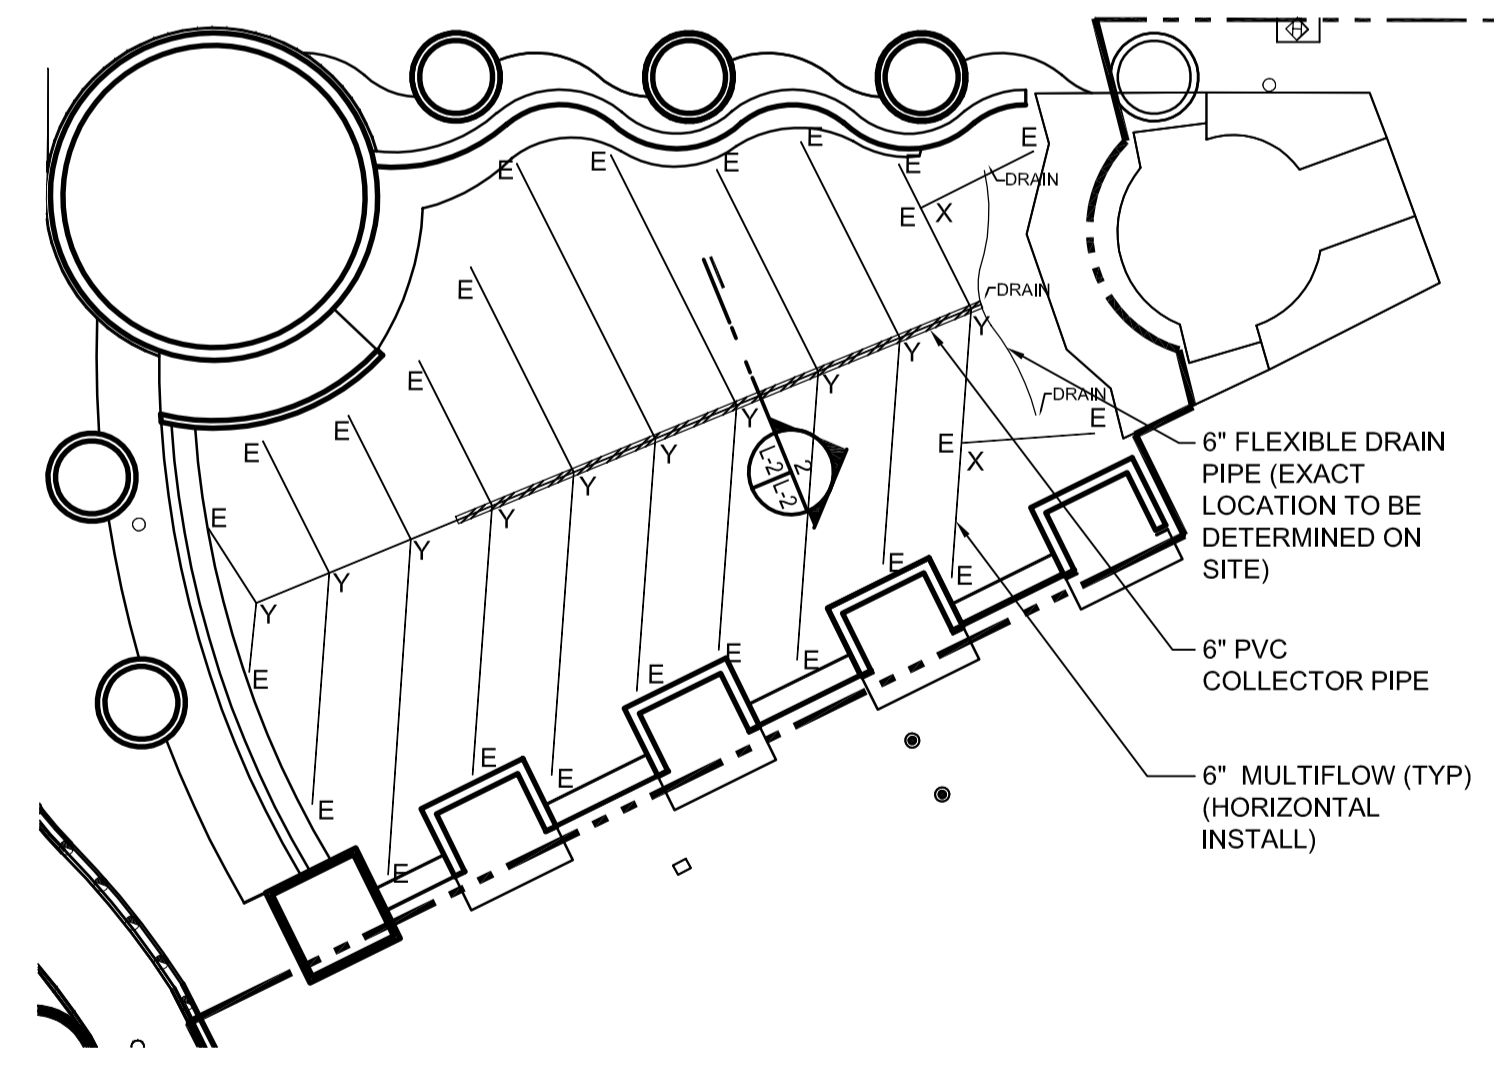


LEGEND

PROPERTY LINE	---
LIMIT OF WORK	----
EXISTING CURB TO REMAIN	---
EXISTING GRADE	X 231.70
PROPOSED BACK OF CURB	---
PROPOSED GRADE	⊕ 231.95
PERCENTAGE SLOPE	1% →
TOP OF WALL	⊕ TOW
BOTTOM OF WALL	⊕ BOW
TOP OF PLANTER	⊕ TOP
BOTTOM OF PLANTER	⊕ BOP
TOP OF STAIR	⊕ TOS
BOTTOM OF STAIR	⊕ BOS
MULTIFLOW NILEX CONNECTORS	
6" END CAPS (20)	E
6" PVC COLLECTOR PIPE	
6" HORZ. DOUBLE (10)	Y
6" HORZ. CROSS (2)	X

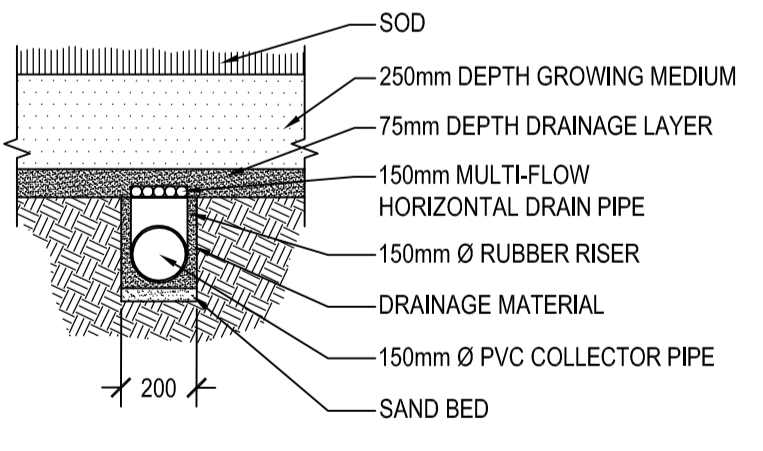

1 GRADING PLAN
L-2 SCALE 1 : 150

2 EVENT LAWN / DRAINAGE SYSTEM - SECTION
L-2 SCALE: NTS

3 EVENT LAWN DRAINAGE SYSTEM - SCHEMATIC PLAN
L-2 SCALE: NTS

WARNING
IF POWER EQUIPMENT OR EXPLOSIVES ARE TO BE USED FOR EXCAVATION ON THIS PROJECT THE CONTRACTOR MUST:
1) NOTIFY THE GAS COMPANY OF THE PROPOSED LOCATION OF EXCAVATION.
2) TAKE PRECAUTION TO AVOID DAMAGE TO GAS COMPANY INSTALLATIONS.
SEE PROVINCIAL REGULATION 140/92 FOR DETAILS.

METRIC
WHOLE NUMBERS INDICATE MILLIMETRES
DECIMALIZED NUMBERS INDICATE METRES

150 WM	WATERMAIN	150 WM	HYDRO	150 WM	WATERMAIN	150 WM	WATERMAIN
⊕	HYDRANT	⊕	M.T.S.	⊕	HYDRANT, VALVE	⊕	HYDRANT, VALVE
⊕	VALVE	⊕	CONCRETE	⊕	LAND DRAINAGE SEWER	⊕	LAND DRAINAGE SEWER
300 LDS	LAND DRAINAGE SEWER	300 LDS	ASPHALT	250 WWS	WASTE WATER SEWER	250 WWS	WASTE WATER SEWER
250 WWS	WASTE WATER SEWER	250 WWS	SIDEWALK	X	LC PROFILE		
○	MANHOLE	●	PROPERTY LINE	□	NORTH OR WEST GUTTER		
□	CATCH BASIN	⊕	SURVEY BAR	○	SOUTH OR EAST GUTTER		
▽	CURB INLET	▽	DITCH	◇	NORTH OR WEST P L		
+	JUNCTIONS	+	ELEVATION	○	SOUTH OR EAST P L		
---	CULVERT	---	SIDEWALK RAMP	△	NORTH OR WEST DITCH		
---	GAS	---		▽	SOUTH OR EAST DITCH		
---	EXISTING	---	LEGEND-PLAN	---	PROPOSED	---	EXISTING

LOCATION APPROVED UNDERGROUND STRUCTURES
SUPV. U/G STRUCTURES COMMITTEE DATE
NOTE:
LOCATION OF UNDERGROUND STRUCTURES AS SHOWN ARE BASED ON THE BEST INFORMATION AVAILABLE BUT NO GUARANTEE IS GIVEN THAT ALL EXISTING UTILITIES ARE SHOWN OR THAT THE GIVEN LOCATIONS ARE EXACT. CONFIRMATION OF EXISTENCE AND EXACT LOCATION OF ALL SERVICES MUST BE OBTAINED FROM THE INDIVIDUAL UTILITIES BEFORE PROCEEDING WITH CONSTRUCTION.

B.M. ELEV.			
NO. REVISIONS		DATE	BY
0	ISSUED FOR TENDER	08.07.14	DM

SCATLIFF + MILLER + MURRAY Inc.

DESIGNED BY	CO / DM	CHECKED BY	DM
DRAWN BY	MBP / MB / WF	APPROVED BY	CO
HOR. SCALE:	AS NOTED	RELEASED FOR CONSTRUCTION:	
VERTICAL:		DATE	08.07.14

LANDSCAPE ARCHITECT'S SEAL
ORIGINALLY SEALED BY
DEREK MURRAY
2008/07/14

THE CITY OF WINNIPEG
DEPARTMENT OF PLANNING
PROPERTY AND DEVELOPMENT

Winnipeg

**KING STREET - RECONSTRUCTION
OLD MARKET SQUARE - PHASE 1**

REDEVELOPMENT
GRADING PLAN

SHEET 7 OF 16
CAD FILE DRAWING NUMBER
8014_L2_GRADING.dwg
CITY DRAWING NUMBER
P-3295-06

CONSULTANT DRAWING NO.
L-2