

ROOM FINISH SCHEDULE									
ROOM NAME	FLOOR	BASEBOARD	NORTH WALL	SOUTH WALL	EAST WALL	WEST WALL	CEILING	CEILING HEIGHT	NOTES
WOMEN'S WASHROOM	S.V.	PT2	V.W.P / PT2	V.W.P / PT2	V.W.P / PT2	V.W.P / PT2	PT1	7'-4 3/4"	PATCH CEILING & WALLS AS REQUIRED
MEN'S WASHROOM	S.V.	PT2	V.W.P / PT2	V.W.P / PT2	V.W.P / PT2	V.W.P / PT2	AC.T.	10'-0"	PATCH CEILING & WALLS AS REQUIRED





ABBREVIATIONS
 S.V. - SHEET VINYL - ARMSTRONG CONNECTION CORLON # 88702, WHITE CLIFFS
 V.W.P - VINYL WALLPAPER - METRO WALLCOVERING, COLOUR & DESIGN ALMELIA -TYPE 2, # CD2-AML-10, OFF WHITE.
 AC.T. - ACOUSTIC TILE -24" x 48" ARMSTRONG "DUNE" SECOND LOOK II, 2712, 15/16" THICK MINERAL FIBRE COLOUR WHITE INCLUDING T-BARS

PT - PAINT - MATCH EXISTING
 PT1 - PAINT - CEILING, WALL & WINDOW TRIM GENERAL PAINT, LATEX EGG SHELL, COLOR: CLW1002W
 PT2 - PAINT - EXISTING WOOD TRIM & RADIATOR COVERS TO MATCH WALLCOVERING. COLOR: DARK GREY
 S.C. WD. - SOLID CORE WOOD

DOOR SCHEDULE										
DOOR NO.	DOOR TYPE	WIDTH	HEIGHT	THICK.	FRAME				RATING	NOTES
					MAT'L.	FINISH	MAT'L.	FINISH		
D100	A	33 3/4" x 6'-10 1/4" x 1 3/4"	S.C.WD.	---	---	---	---	PT.	---	NEW DOOR TO MATCH EXISTING. CONTRACTOR TO CONFIRM DOOR SIZE.
D100A	EXIST.	---	---	---	---	---	---	PT.	---	PLANE BOTTOM OF DOOR TO ACCOMMODATE NEW FLOORING. REPAIR EXISTING DOOR HARDWARE.
D101	B	33 3/4" x 6'-11" x 1 3/4"	S.C.WD.	PT.	---	---	---	PT.	---	NEW DOOR TO MATCH EXISTING. CONTRACTOR TO CONFIRM DOOR SIZE.

DOOR HARDWARE CODES				
DOOR NUMBER	HINGES	PRIVACY SET	CLOSER	FLOOR STOP
D100	1A	2A	3A	4A
D101	1A	2A	3A	4A

1A 1 1/2" PR. MCKINNEY, TA 714 STEEL HINGES 4 1/2" X 4"
 2A SCHLAGE AL. SERIES, JUPITER AL40S, FIN. 613 - PRIVACY SET.
 3A LCN-CLOSER 1461 SERIES SLIM LINE COVER INCL. NON-HANDED. COLOR TO MATCH HARDWARE.
 4A RICHELIEU- FLOORSTOP, 470-175 (WOOD FLOORS)

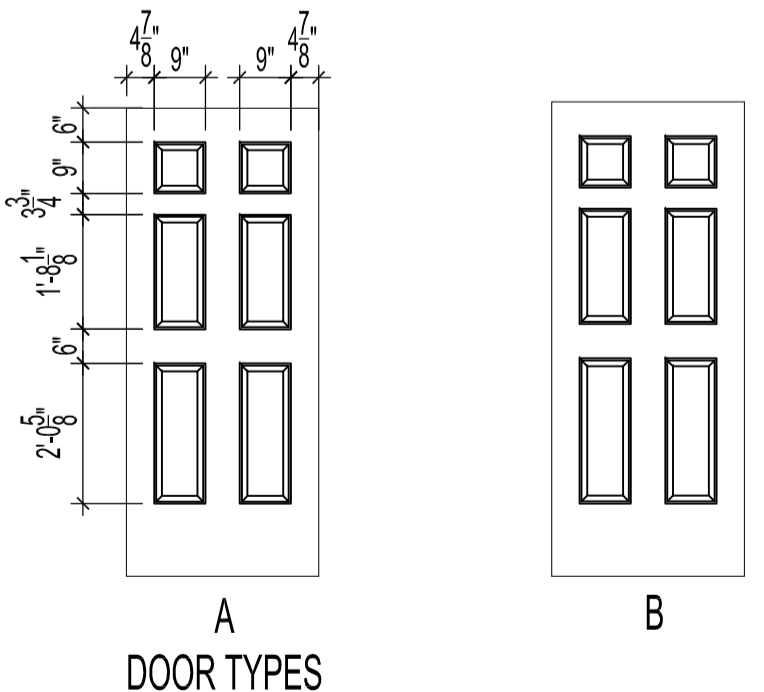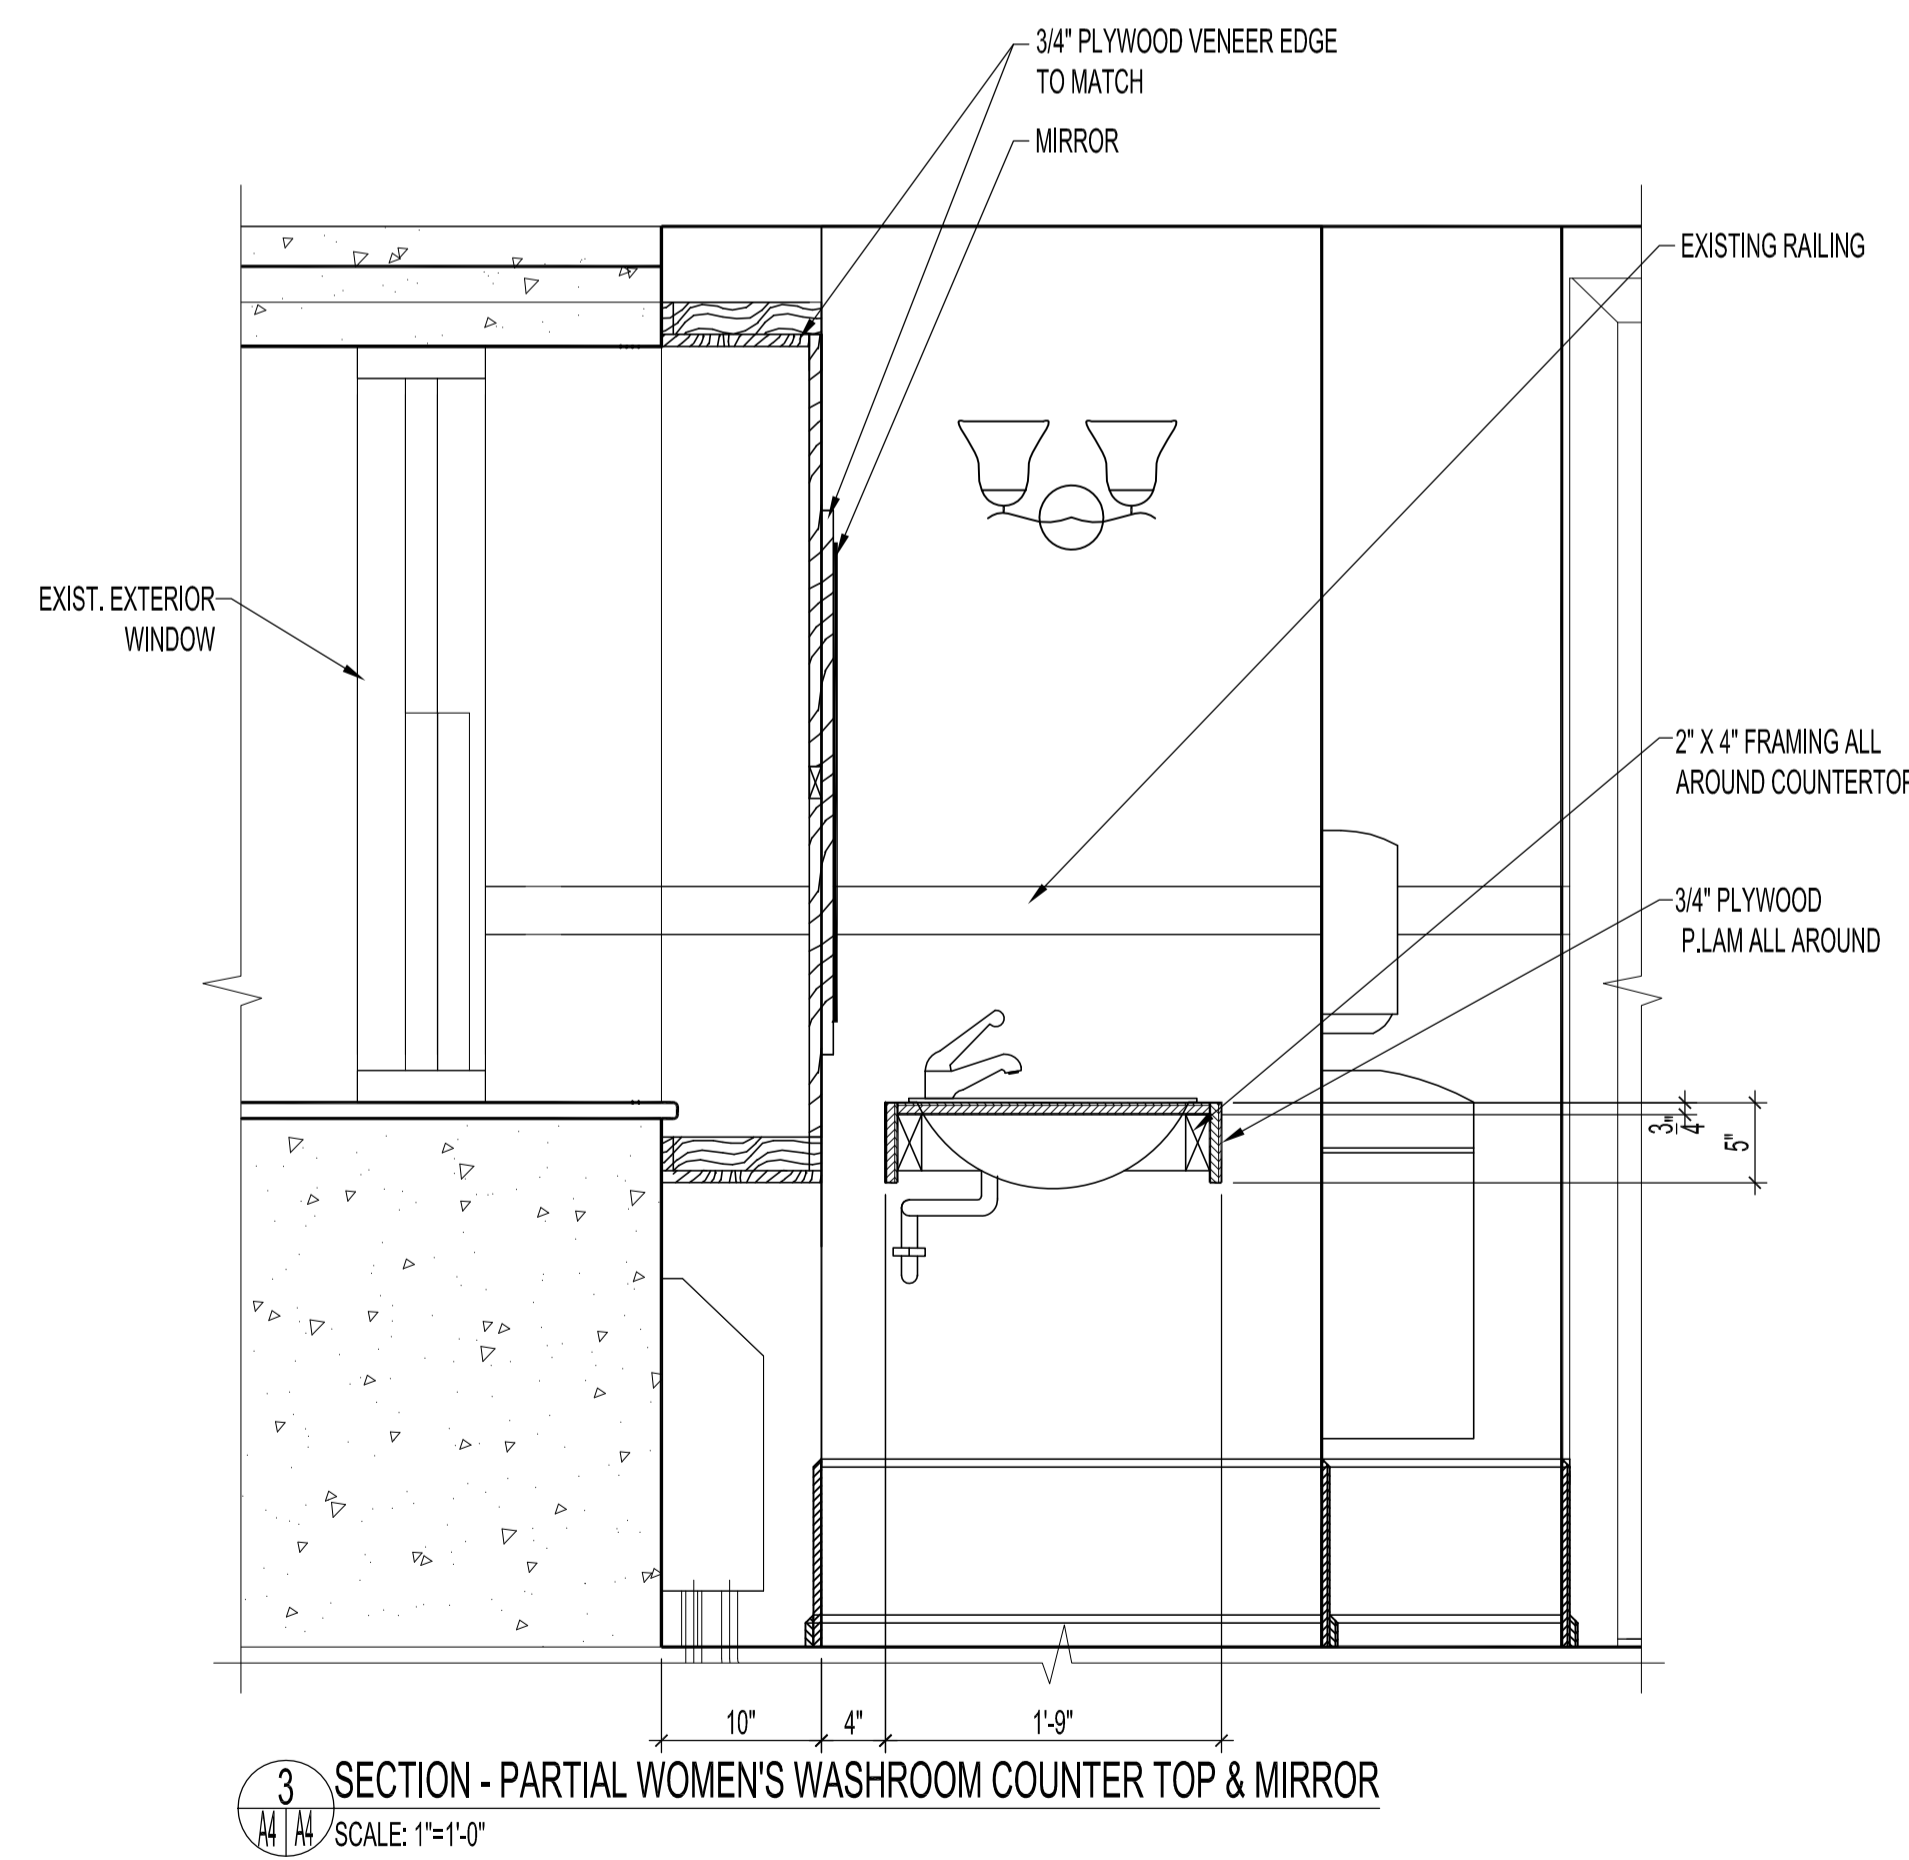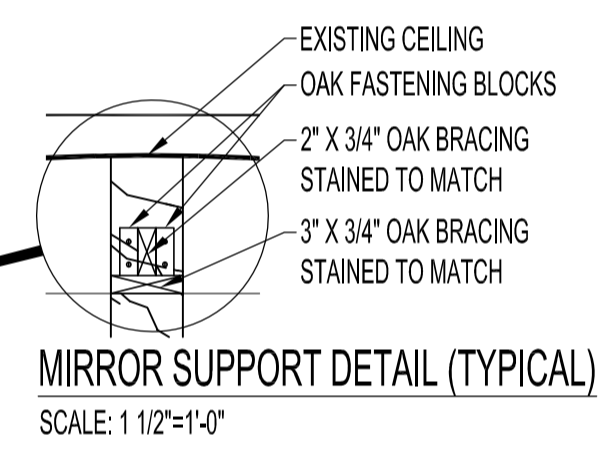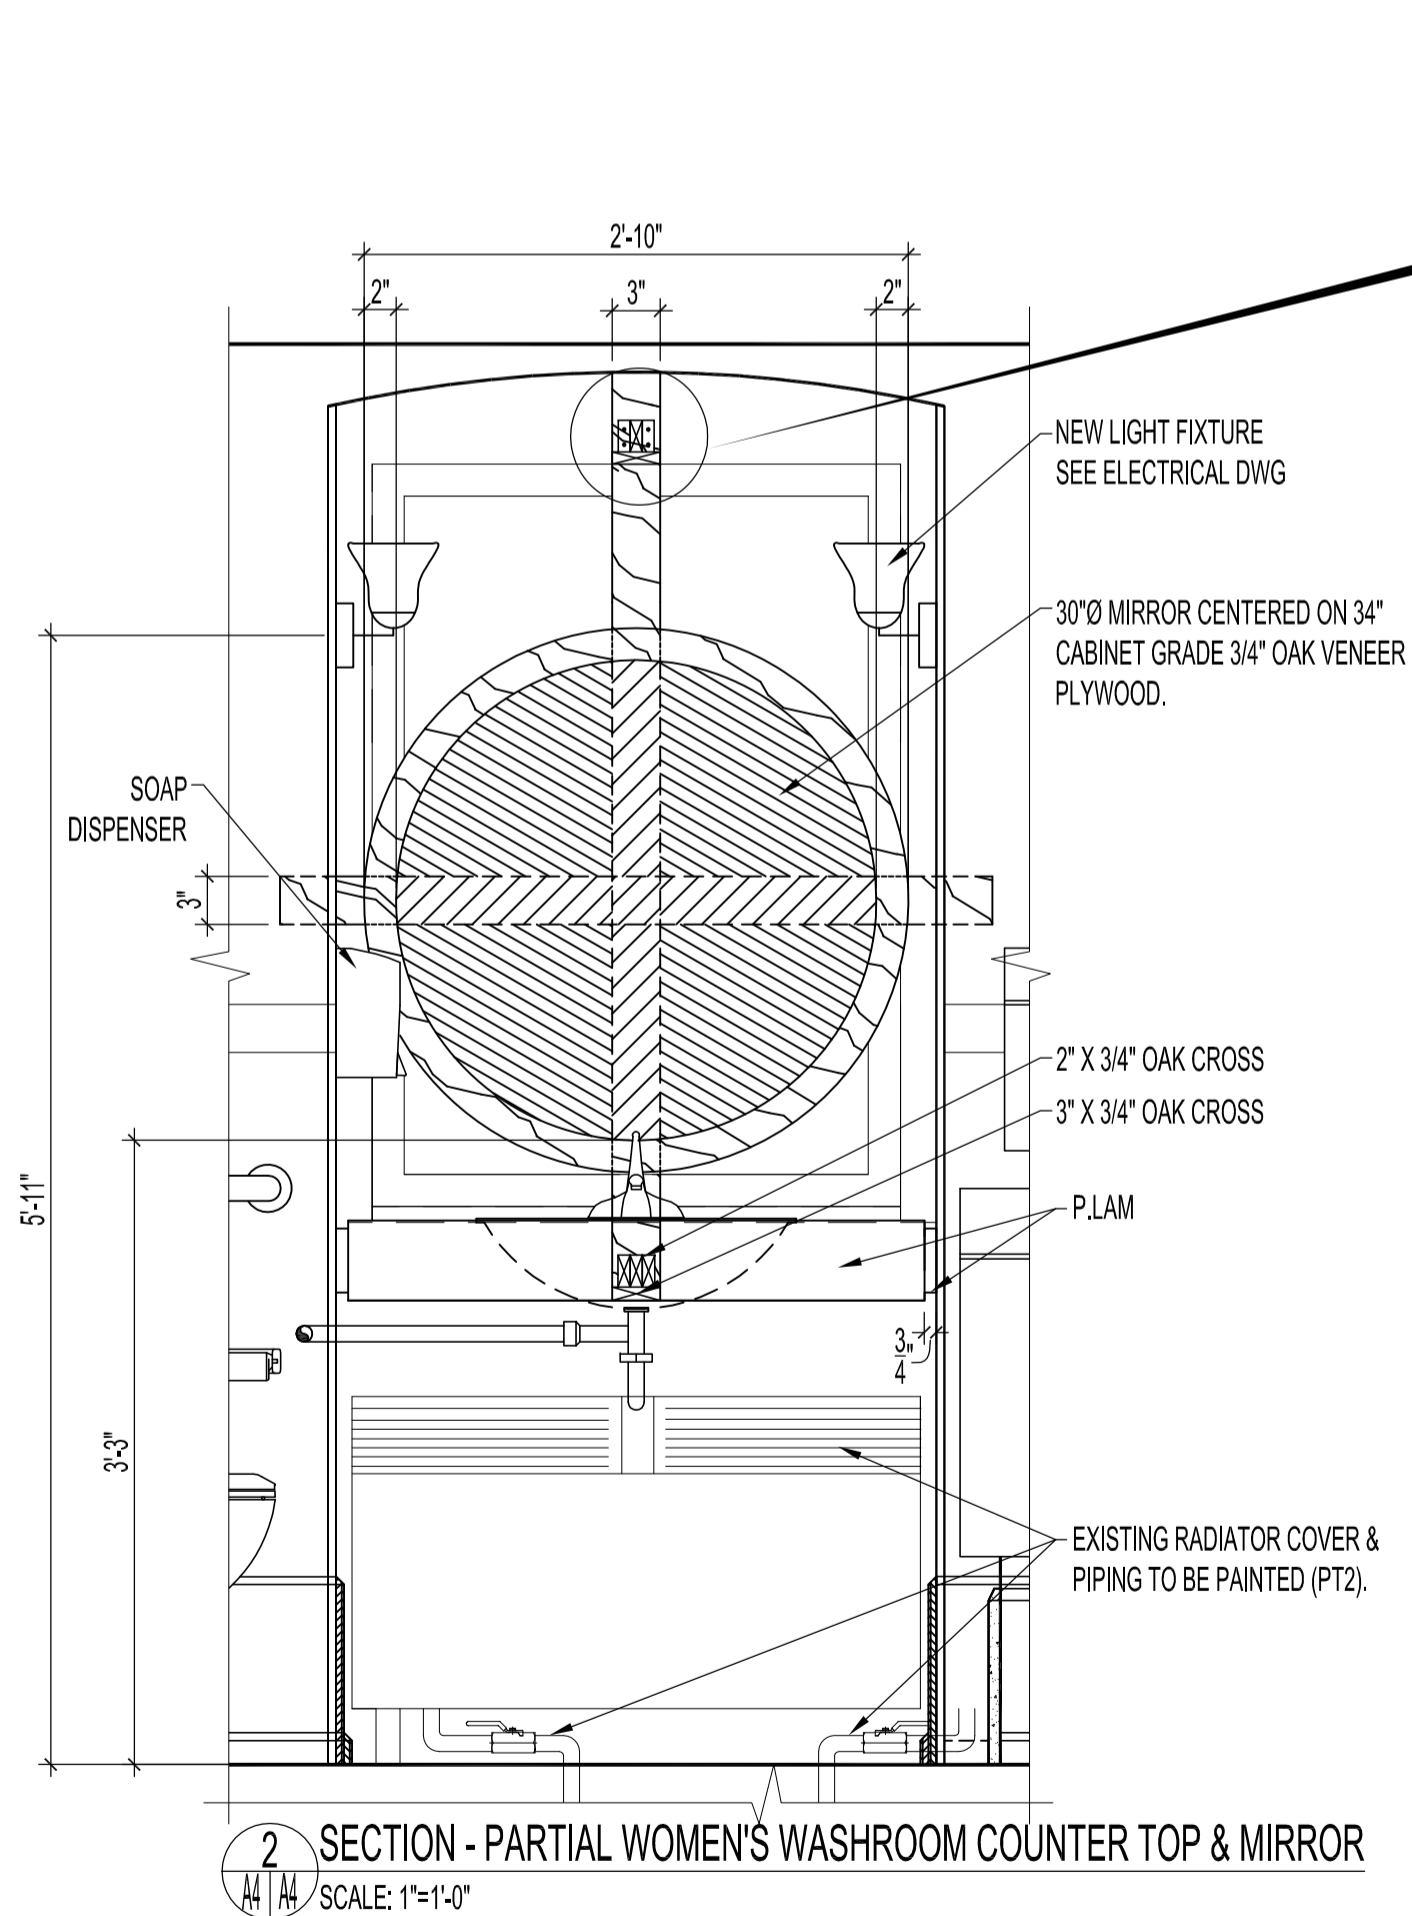

ORIGINAL STAMPED BY: R.K.FOK LIZ Arch.
 DATE: 2008.07.07

NO.	REVISION/DESCRIPTION	BY	DATE
SEALS			

DRAWN BY: RCP CHECKED BY: USER APPROVAL
 DATE: 2008.07.07

CITY OF WINNIPEG
 PLANNING, PROPERTY AND
 DEVELOPMENT DEPARTMENT
 CIVIC ACCOMMODATIONS DIVISION
 300 - 65 GARRY ST. R3C 4K4

PROJECT
 ARCHIVES BUILDING
 BARRIER - FREE UPGRADE TO PUBLIC WASHROOMS

380 WILLIAM AVE.
 SHEET TITLE
 MAIN FLOOR WASHROOMS
 SECTIONS, ELEVATIONS, DETAIL & SCHEDULES

SCALE AS SHOWN PROJECT NO. 2008-006 SHEET NO. A4