



FILE NAME: 2008006V0.dwgM2 DATE: 2008.07.07 DESCRIPTION: PARTIAL BASEMENT & MAIN FLOOR PLAN - PLUMBING DEMOLITION PROJECT No.: 2008-006 ADDRESS: 380 WILLIAM AVE.

NOTES :
SEE NOTES ON SHEET No. M1

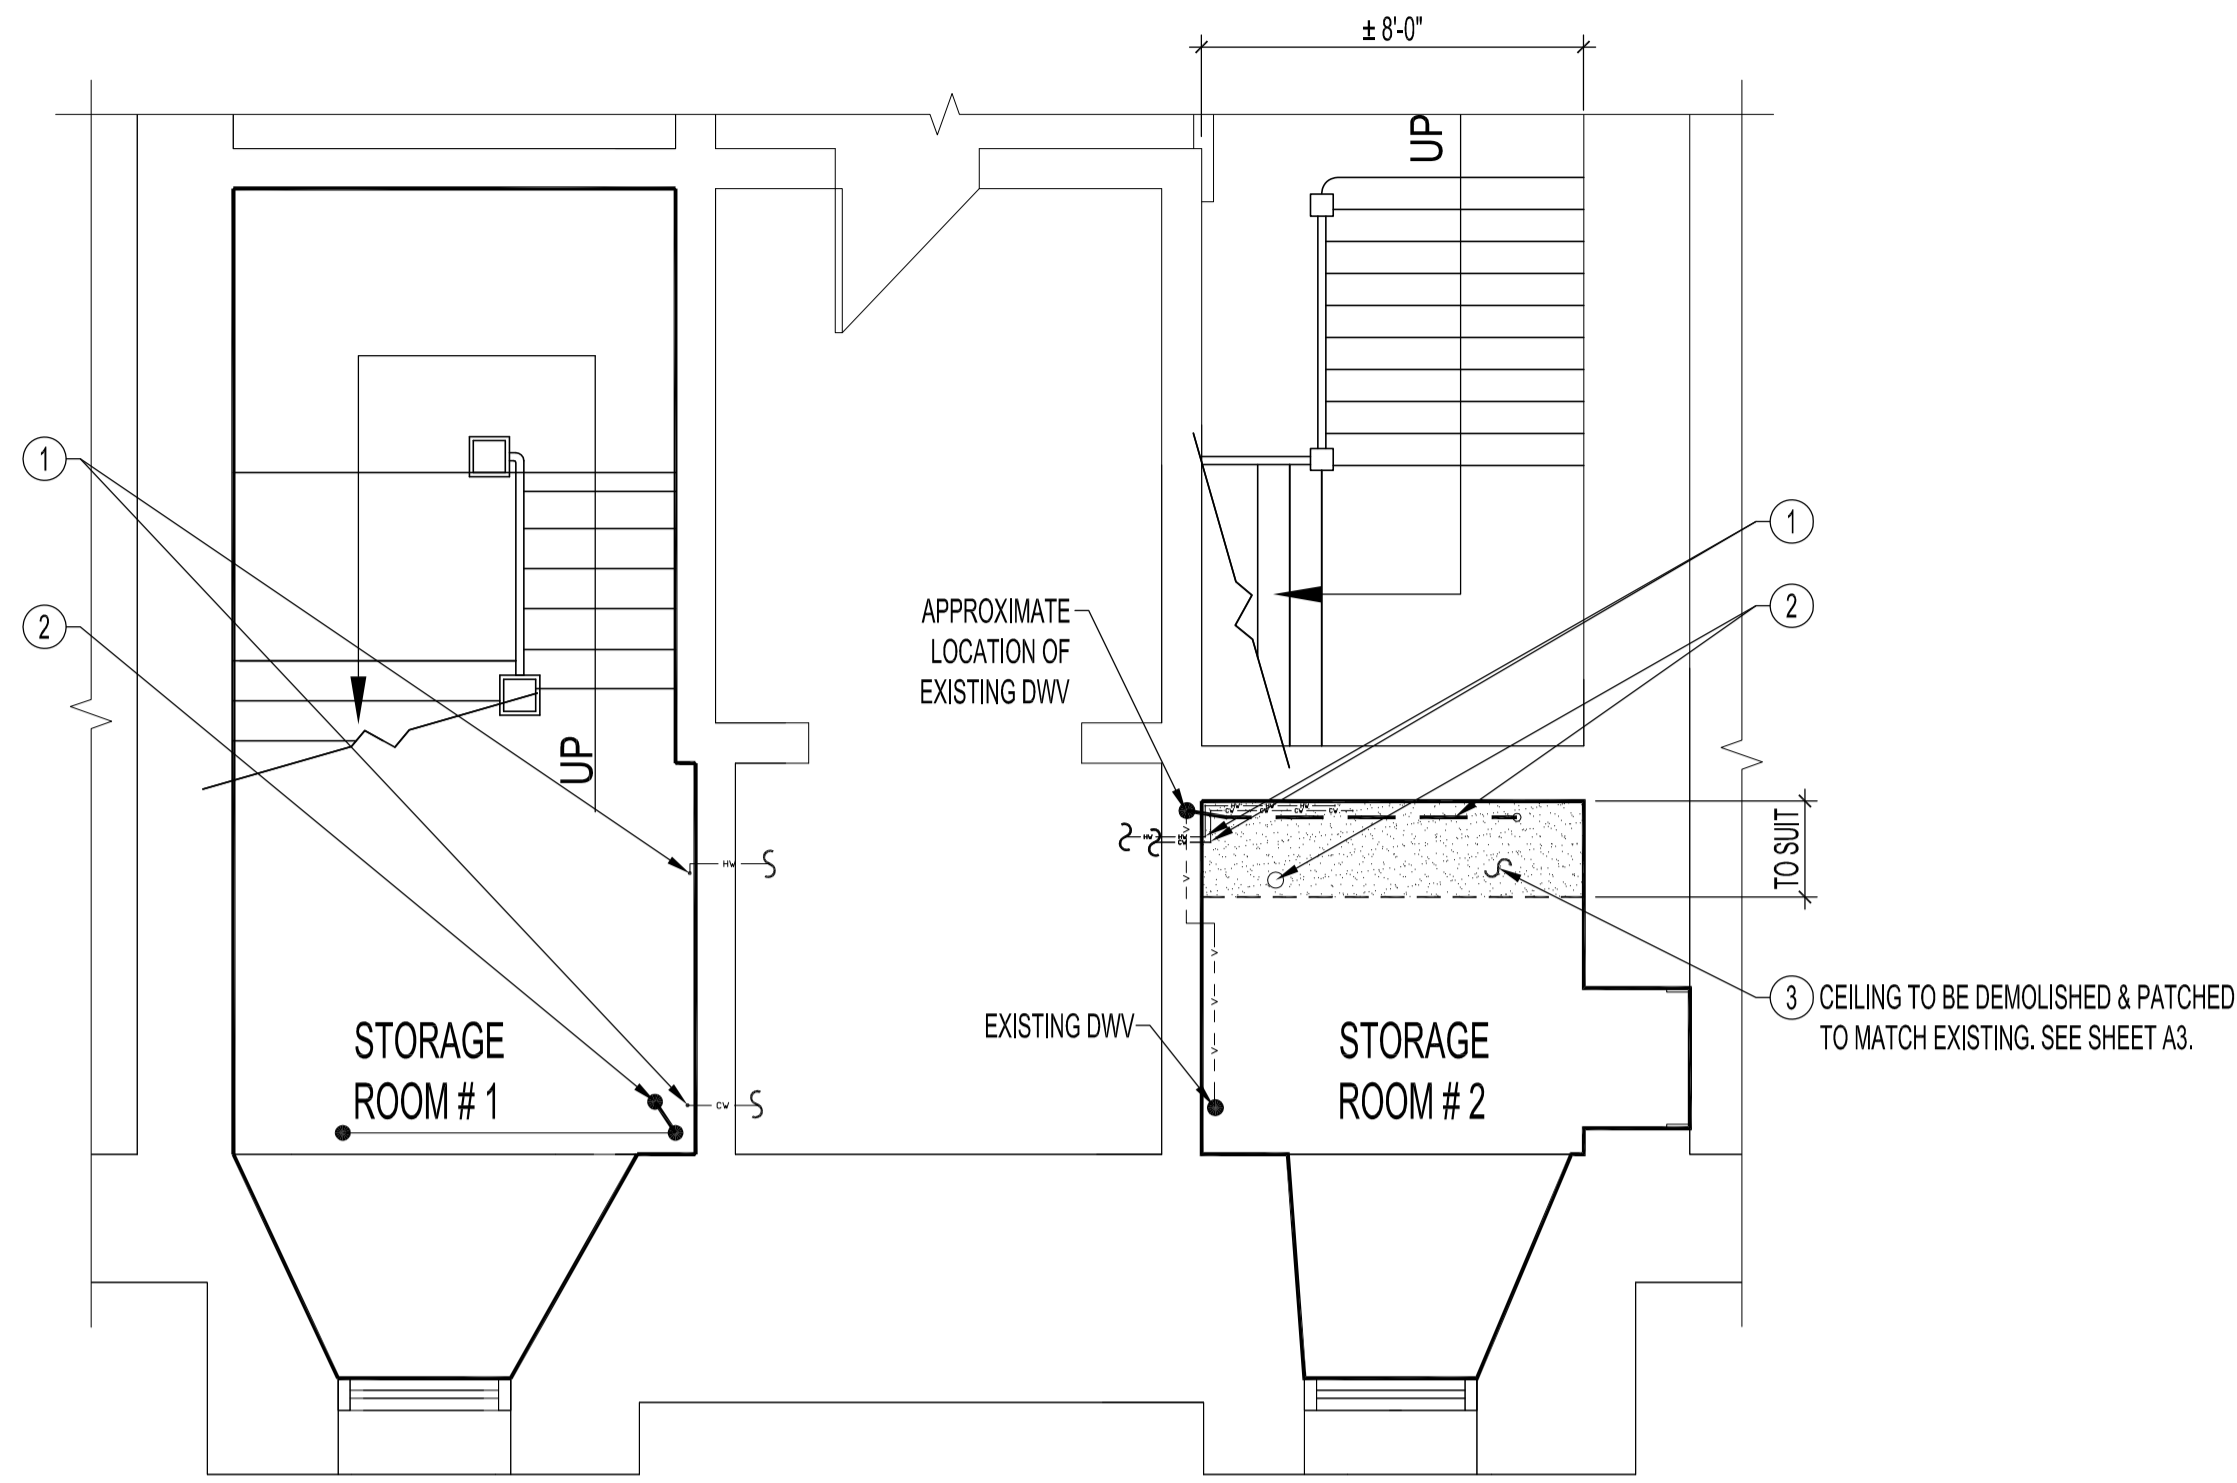


LEGEND	
	DEMOLISH
	CEILING & WALL DEMOLITION PLAN REMOVE EXISTING "ASBESTOS" & "LEAD PAINT" CEILING & WALL PLASTER & LATH TO UNDERSIDE OF CEILING JOISTS. NOTE: ASBESTOS & LEAD PAINT REMOVAL TO FOLLOW HAZARDOUS MATERIAL STANDARD PROCEDURES FOR REMOVAL.

3 PARTIAL BASEMENT FLOOR PLAN - PLUMBING DEMOLITION
SCALE: 1/4"=1'-0"

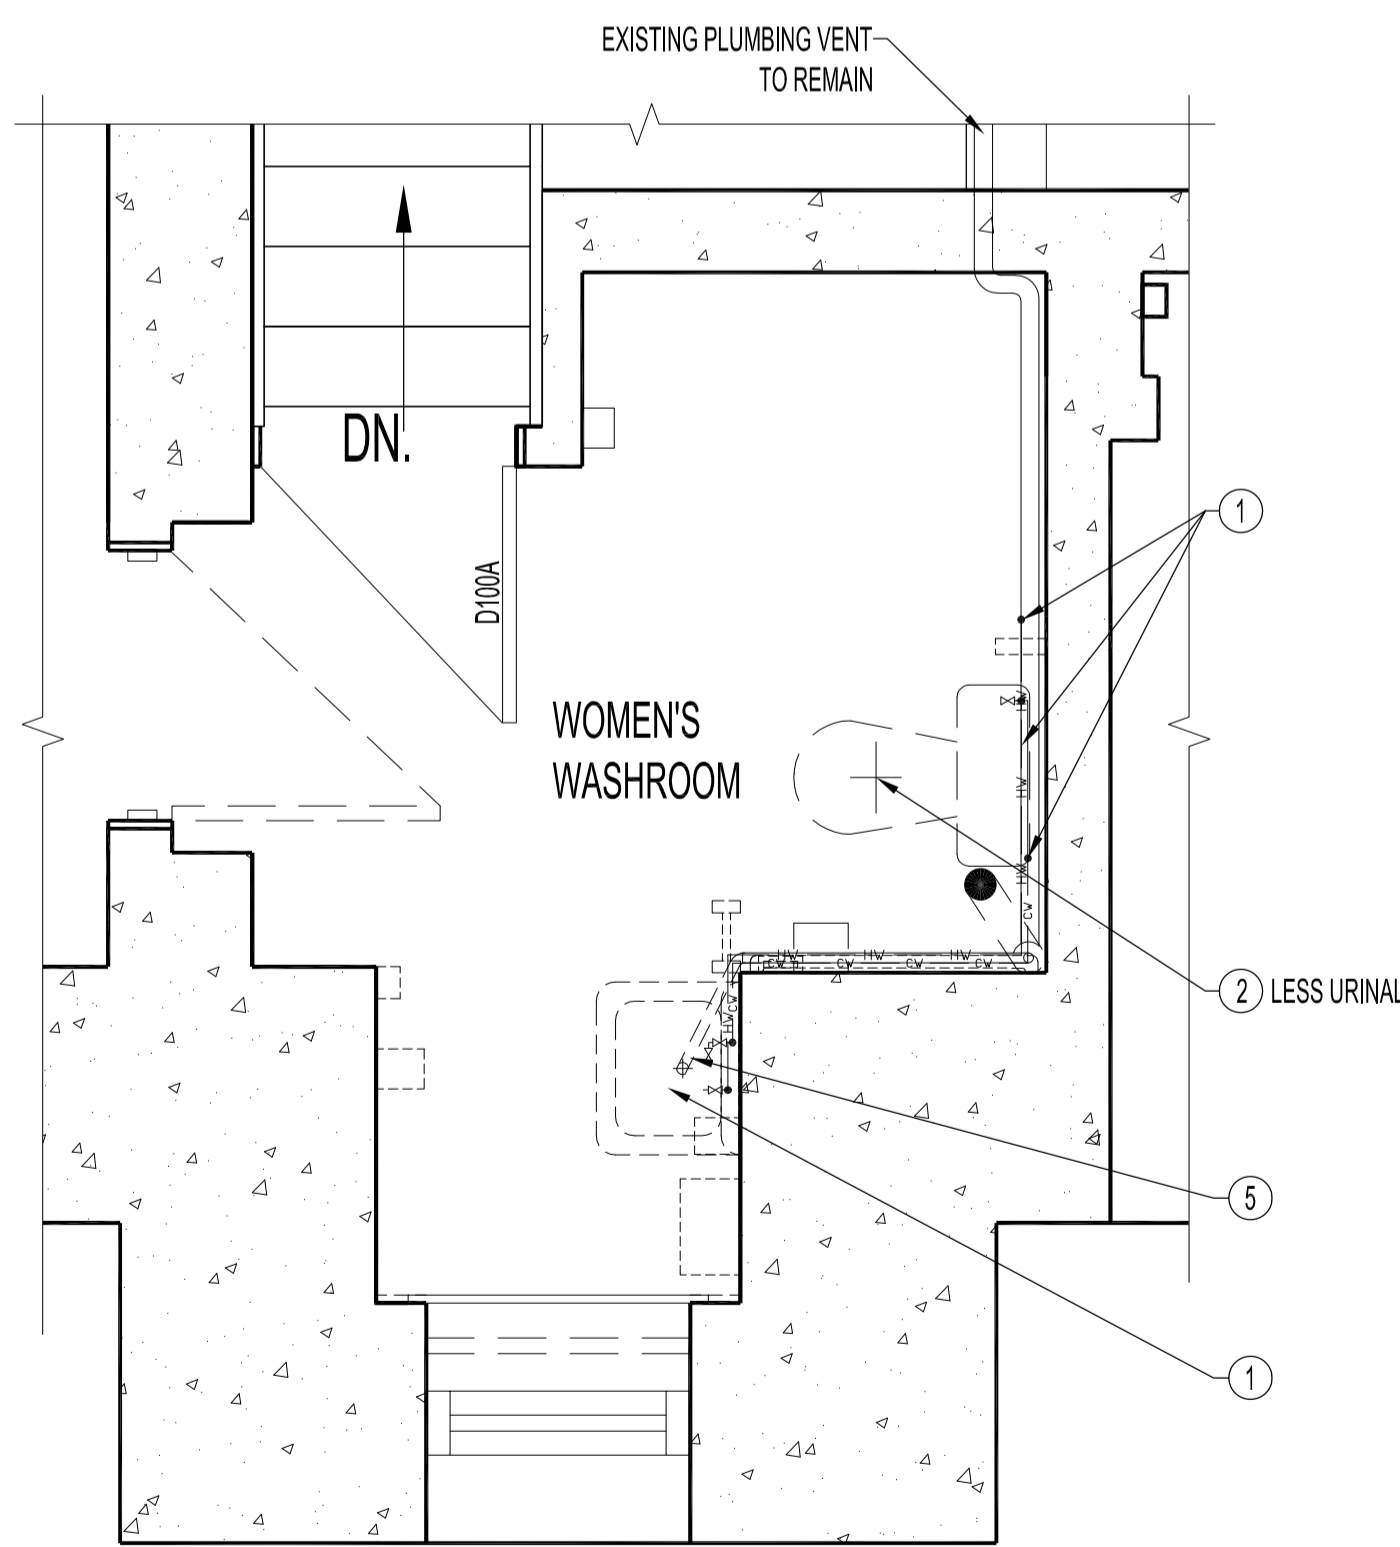

1 MAIN FLOOR WOMEN'S WASHROOM PLAN - PLUMBING DEMOLITION
SCALE: 1/2"=1'-0"

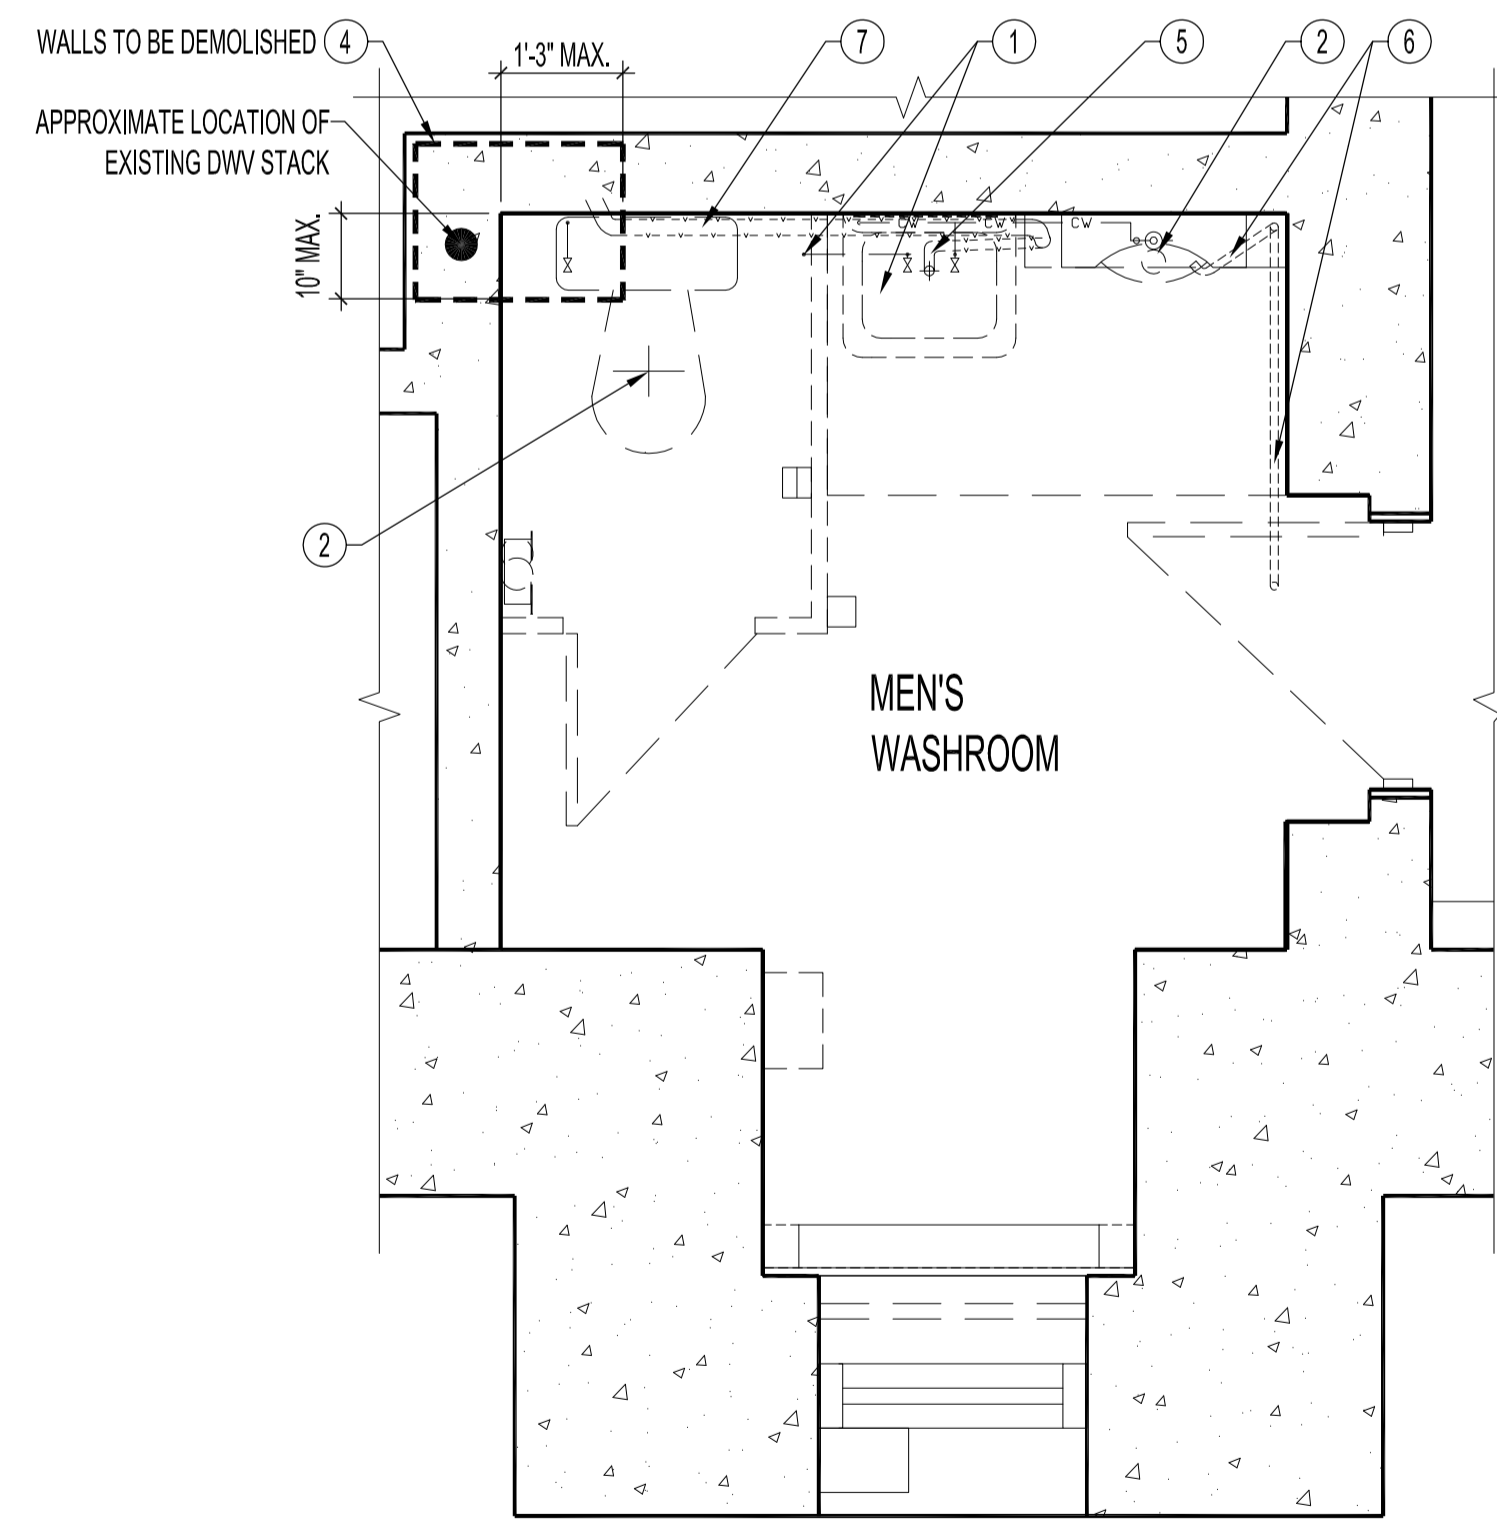

2 MAIN FLOOR MEN'S WASHROOM PLAN - PLUMBING DEMOLITION
SCALE: 1/2"=1'-0"

PLUMBING DEMOLITION NOTES:

- 1 REMOVE & DISPOSE EXISTING WATER CLOSET, LAVATORY, HOT & COLD SUPPLY LINES INCLUDING SHUT-OFF VALVES. REMOVE FROM EXISTING FIXTURES TO BASEMENT CONNECTIONS.
- 2 REMOVE EXISTING WATER CLOSET FLANGE, FITTING, DRAIN & LINE CONNECTION TO DWV. CAP OFF URINAL DRAIN AT DWV LINE. REWORK SECTION TO ACCEPT RENOVATION. SEE RENOVATION DWG. CONTRACTOR TO VERIFY LOCATION OF EXISTING DWV.
- 3 DEMOLISH EXISTING CEILING & WALL PLASTER & LATH TO EXPOSE WATER SUPPLY, DRAIN LINE, VENT & DWV. SEE LEGEND NOTE. PRIOR TO DEMOLITION & RENOVATION WORK, CONTACT CITY OF WINNIPEG STRUCTURAL ENGINEER FOR ON-SITE REVIEW.
- 4 DEMOLISH WALL CORNER TO EXPOSE EXISTING VENT & DWV LOCATIONS TO CONNECT NEW PLUMBING VENT TO EXISTING DWV. SEE LEGEND NOTE.
- 5 REMOVE AND DISPOSE LAVATORY DWV PIPE SECTION AS SHOWN IN DASHED.
- 6 REMOVE EXISTING 3/4" CONDENSATE LINE BESIDE URINAL TO NEW CEILING. SEE RENOVATION DWG.
- 7 REMOVE & DISCARD EXISTING VENT PIPE TO EXISTING DWV. CAP OFF AT DWV STACK.

NO.	REVISION/DESCRIPTION	BY	DATE
SEALS			

DRAWN BY	RCP	CHECKED BY	APPROVED
DATE	2008.07.07	USER APPROVAL	

CITY OF WINNIPEG
PLANNING, PROPERTY AND
DEVELOPMENT DEPARTMENT
CIVIC ACCOMMODATIONS DIVISION
300 - 65 GARRY ST. R3C 4K4

PROJECT
ARCHIVES BUILDING
BARRIER - FREE UPGRADE TO PUBLIC WASHROOMS

380 WILLIAM AVE.
SHEET TITLE

PARTIAL BASEMENT & MAIN FLOOR PLAN
PLUMBING
DEMOLITION

SCALE	PROJECT NO.	SHEET NO.
AS SHOWN	2008-006	M2