


PROJECT No.: 2008-006 ADDRESS: 380 WILLIAM AVE. DESCRIPTION: PARTIAL BASEMENT & MAIN FLOOR PLAN - PLUMBING RENOVATION DATE: 2008.07.07 FILE NAME: 20080806V0.dwgM3

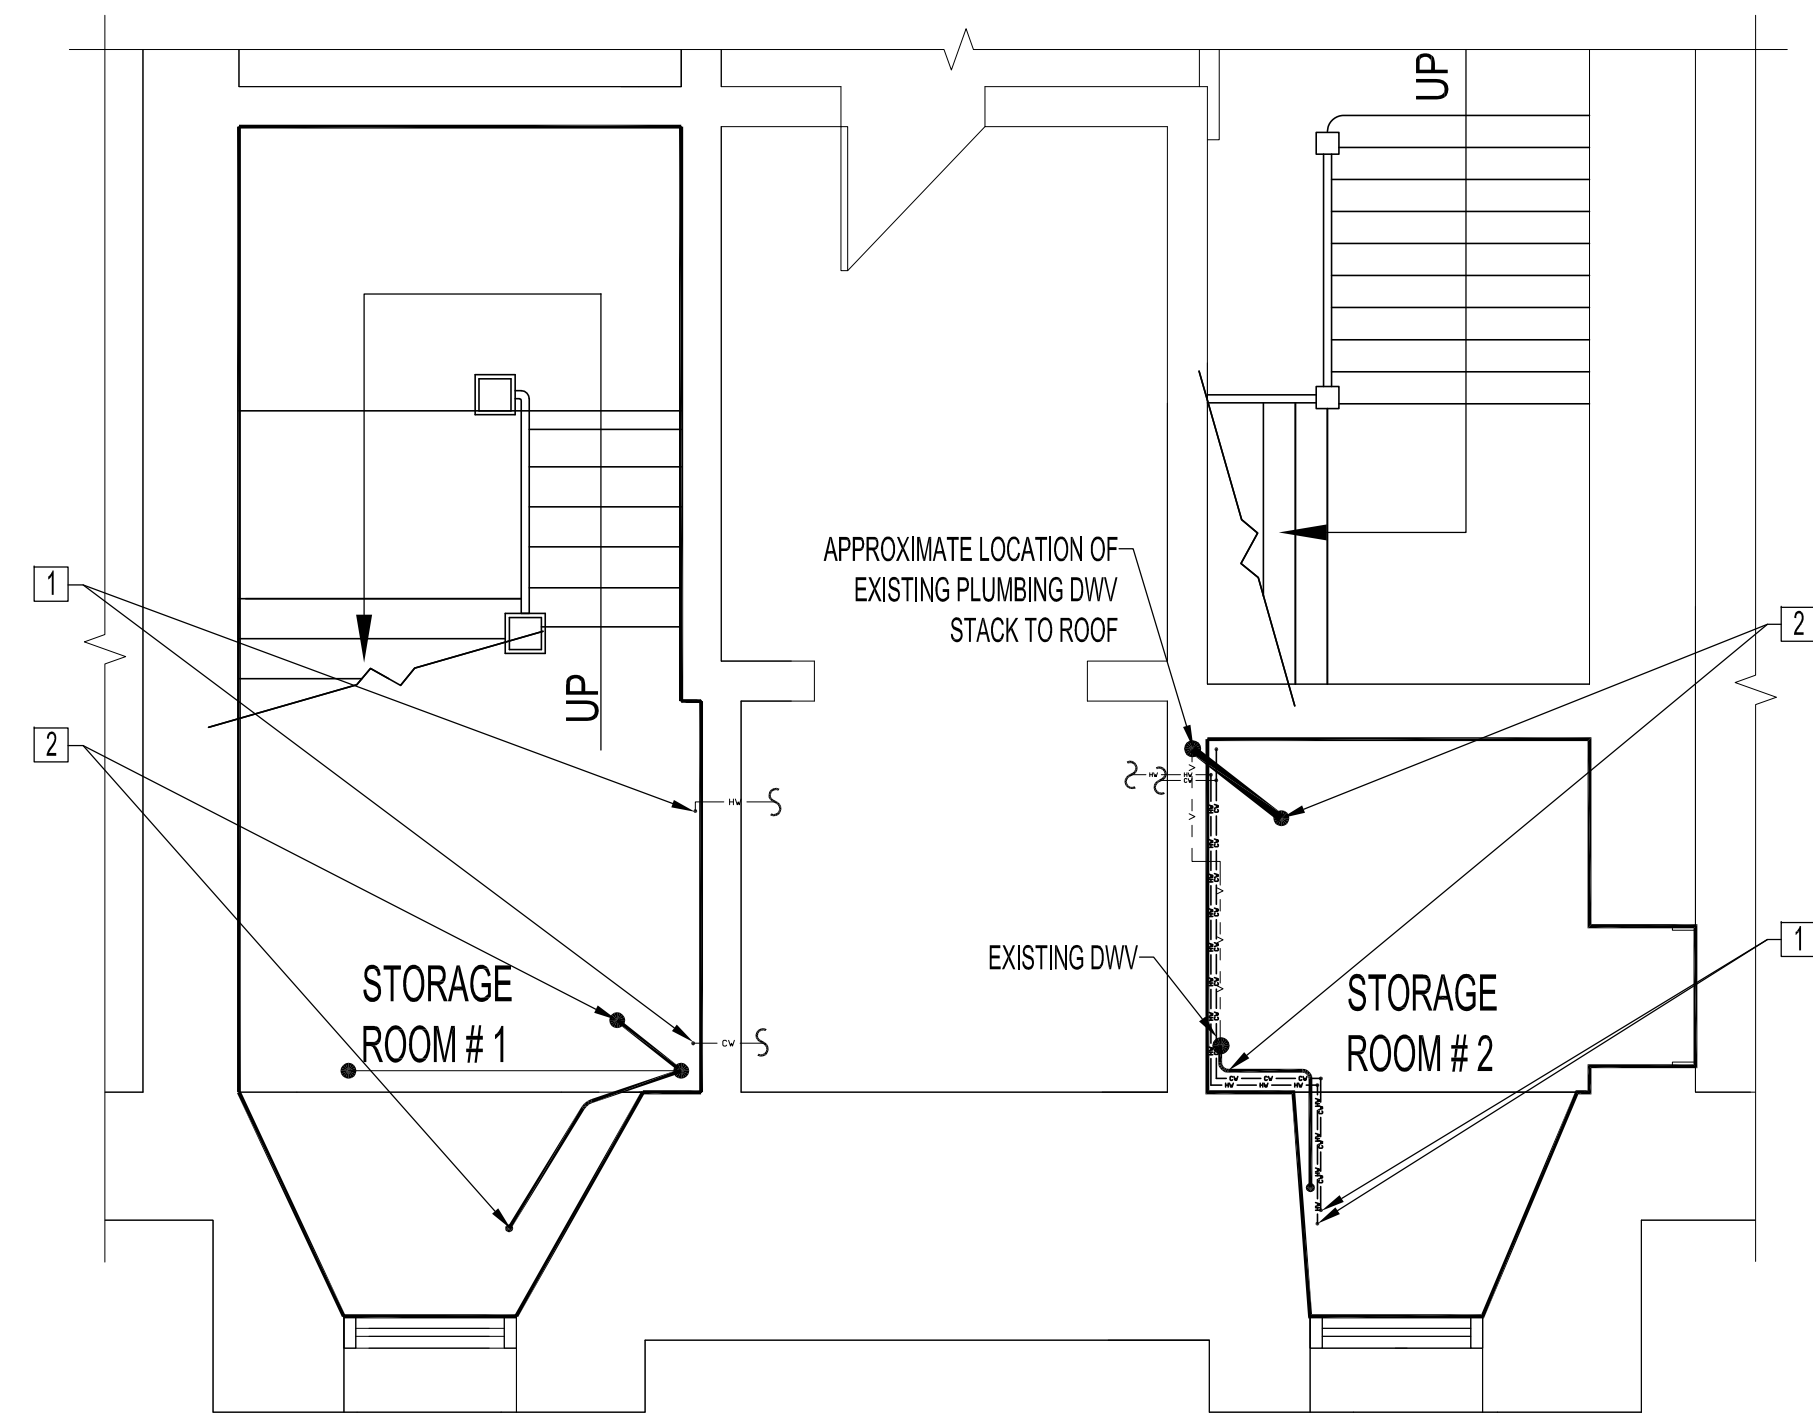


1 PARTIAL BASEMENT FLOOR PLAN - PLUMBING RENOVATION
M3 SCALE: 1/4"=1'-0"

PLUMBING SCHEDULE		
TAG	TYPE	DESCRIPTION
P-1		CAROMA, CARAVELLE 270 ADA ELONGATED WASHDOWN DUAL FLUSH (6/3) LITRES, VITREOUS CHINA, ADA DISABLE BUTTON PART #405067, C/W TOILET SEAT, COLOR: WHITE. CRANE BRASS BALL SHUT-OFF VALVE & TOILET CONNECTORS.
P-2		CRANADA SELF-RIMMING COUNTERTOP LAVATORY, VITREOUS CHINA, MODEL #: 1279V, 4" CENTERSET, COLOR: WARM WHITE. DELTA ADA LAVATORY FAUCET, SINGLE HANDLE, 4" CENTERSET, DECK MOUNT APPLICATION, MODEL # 505, FINISH: CHROME. OFFSET OPEN GRID CAST BRASS LAVATORY WASTE, DELTA 33T290. "P" TRAP, DELTA 33T311 LAVATORY SUPPLIES 12" LONG FLEX BRAIDED S/S T RISER, SCREWDRIVER SLOTS, DELTA 47T2512SD.


PLUMBING RENOVATION NOTES:
SUPPLY & INSTALL UNLESS OTHERWISE NOTED.

- 1 HOT & COLD SUPPLY RISERS FROM BASEMENT TO MAIN FLOOR WATER CLOSET & LAVATORY. ROUTE NEW SUPPLY LINES TO NEW WASHROOM FIXTURES.
- 2 NEW DWV FROM WATER CLOSET & LAVATORY TO EXISTING BASEMENT STORAGE ROOM DWV.
- 3 RE-ROUTE TRIMMED CONDENSATE LINE TO NEW LAVATORY DRAIN LINE WITH 1" Ø COPPER TUBE. ROUTE ABOVE NEW CEILING THROUGH NEW WALL TO LAVATORY DRAIN.
- 4 CONNECT NEW DRAIN TO EXISTING VENT & DRAIN LINE.
- 5 NEW LAVATORY DRAIN TO MAIN DWV. RUN NEW VENT LINE IN NEW WALL THROUGH NEW CEILING INTO EXISTING DWV STACK.
- 6 CLEAN OUT WITH STAINLESS STEEL COVER.

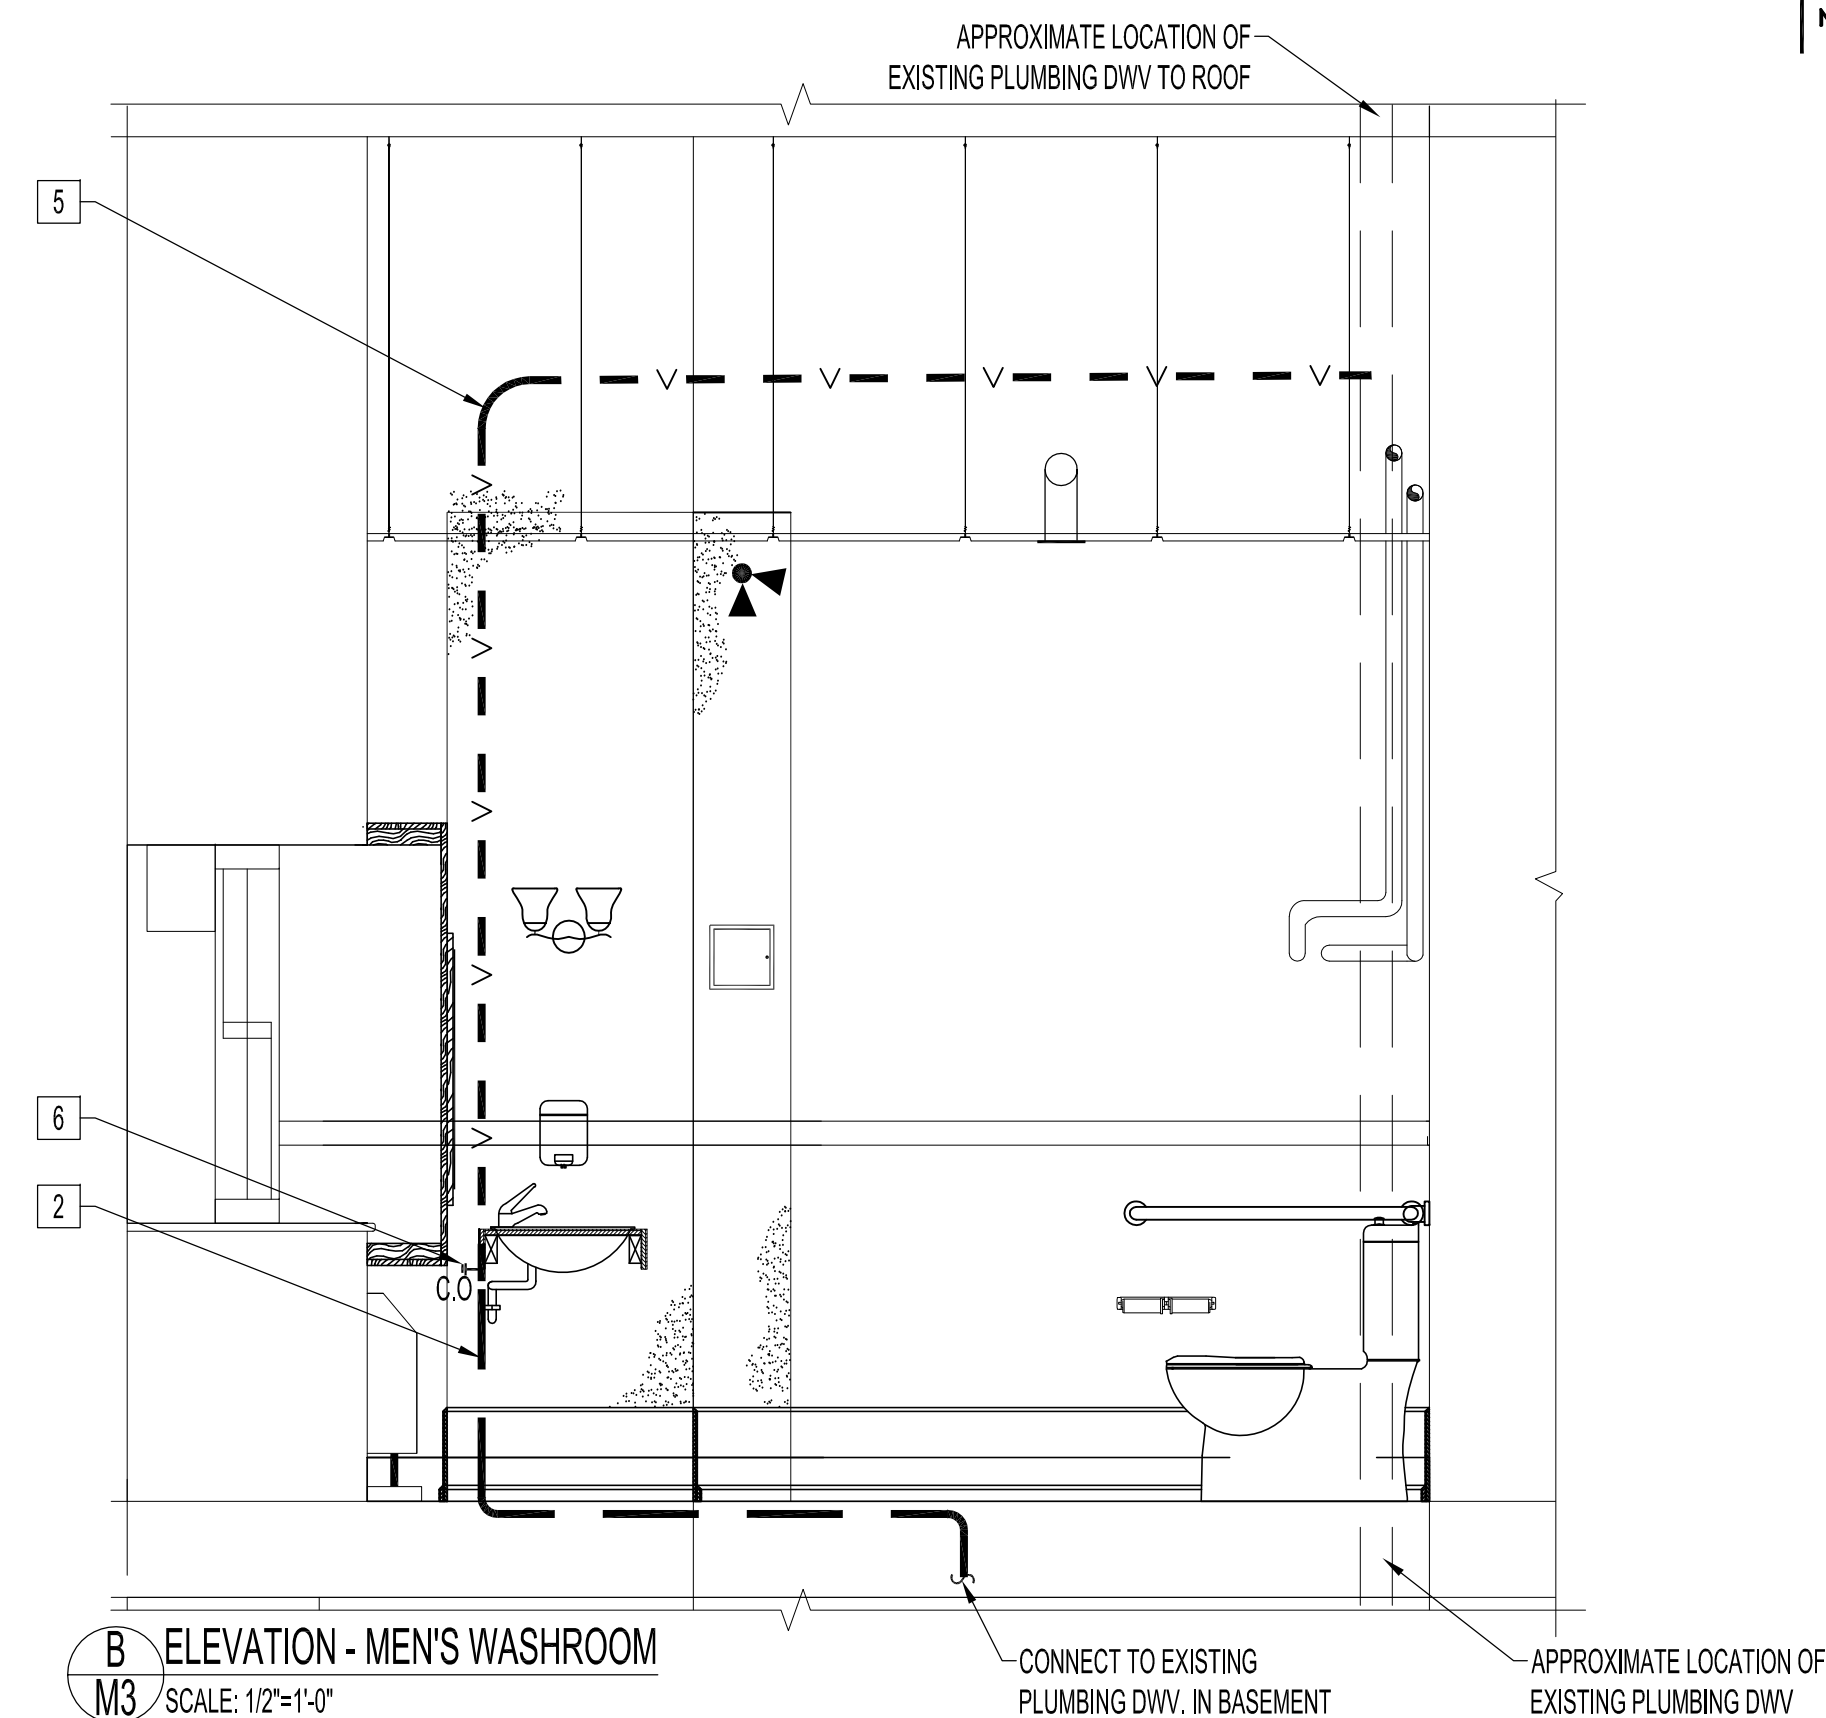


B ELEVATION - MEN'S WASHROOM
M3 SCALE: 1/2"=1'-0"


NOTES :
SEE NOTES ON SHEET No. M1
RUN ALL NEW LAVATORY PLUMBING SUPPLY AND DRAIN LINES AS CLOSE TO UNDERSIDE OF NEW COUNTERTOPS AS POSSIBLE.

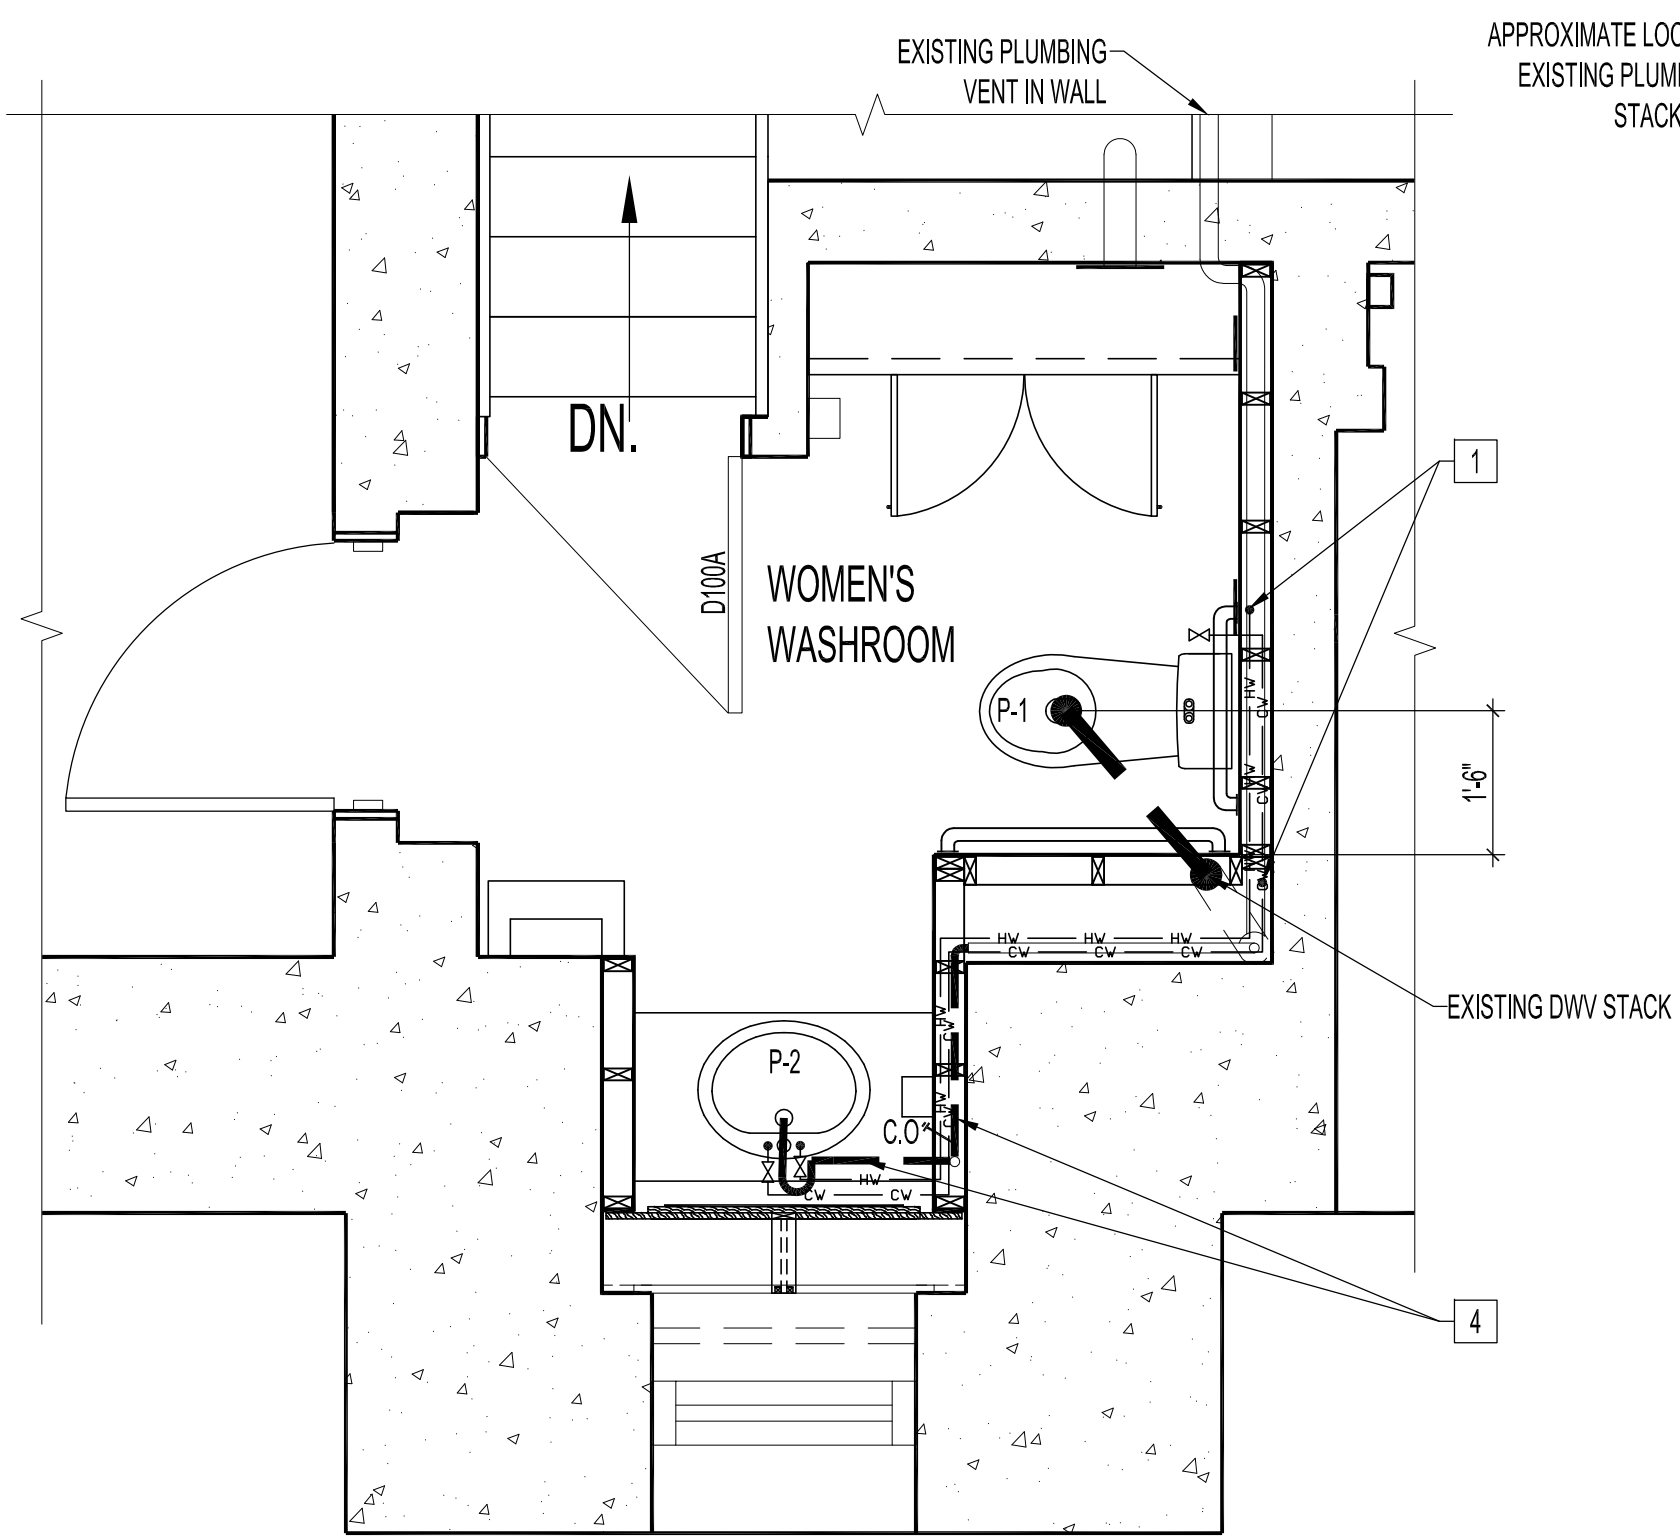

2 MAIN FLOOR WOMEN'S WASHROOM PLAN - PLUMBING RENOVATION
M3 SCALE: 1/2"=1'-0"

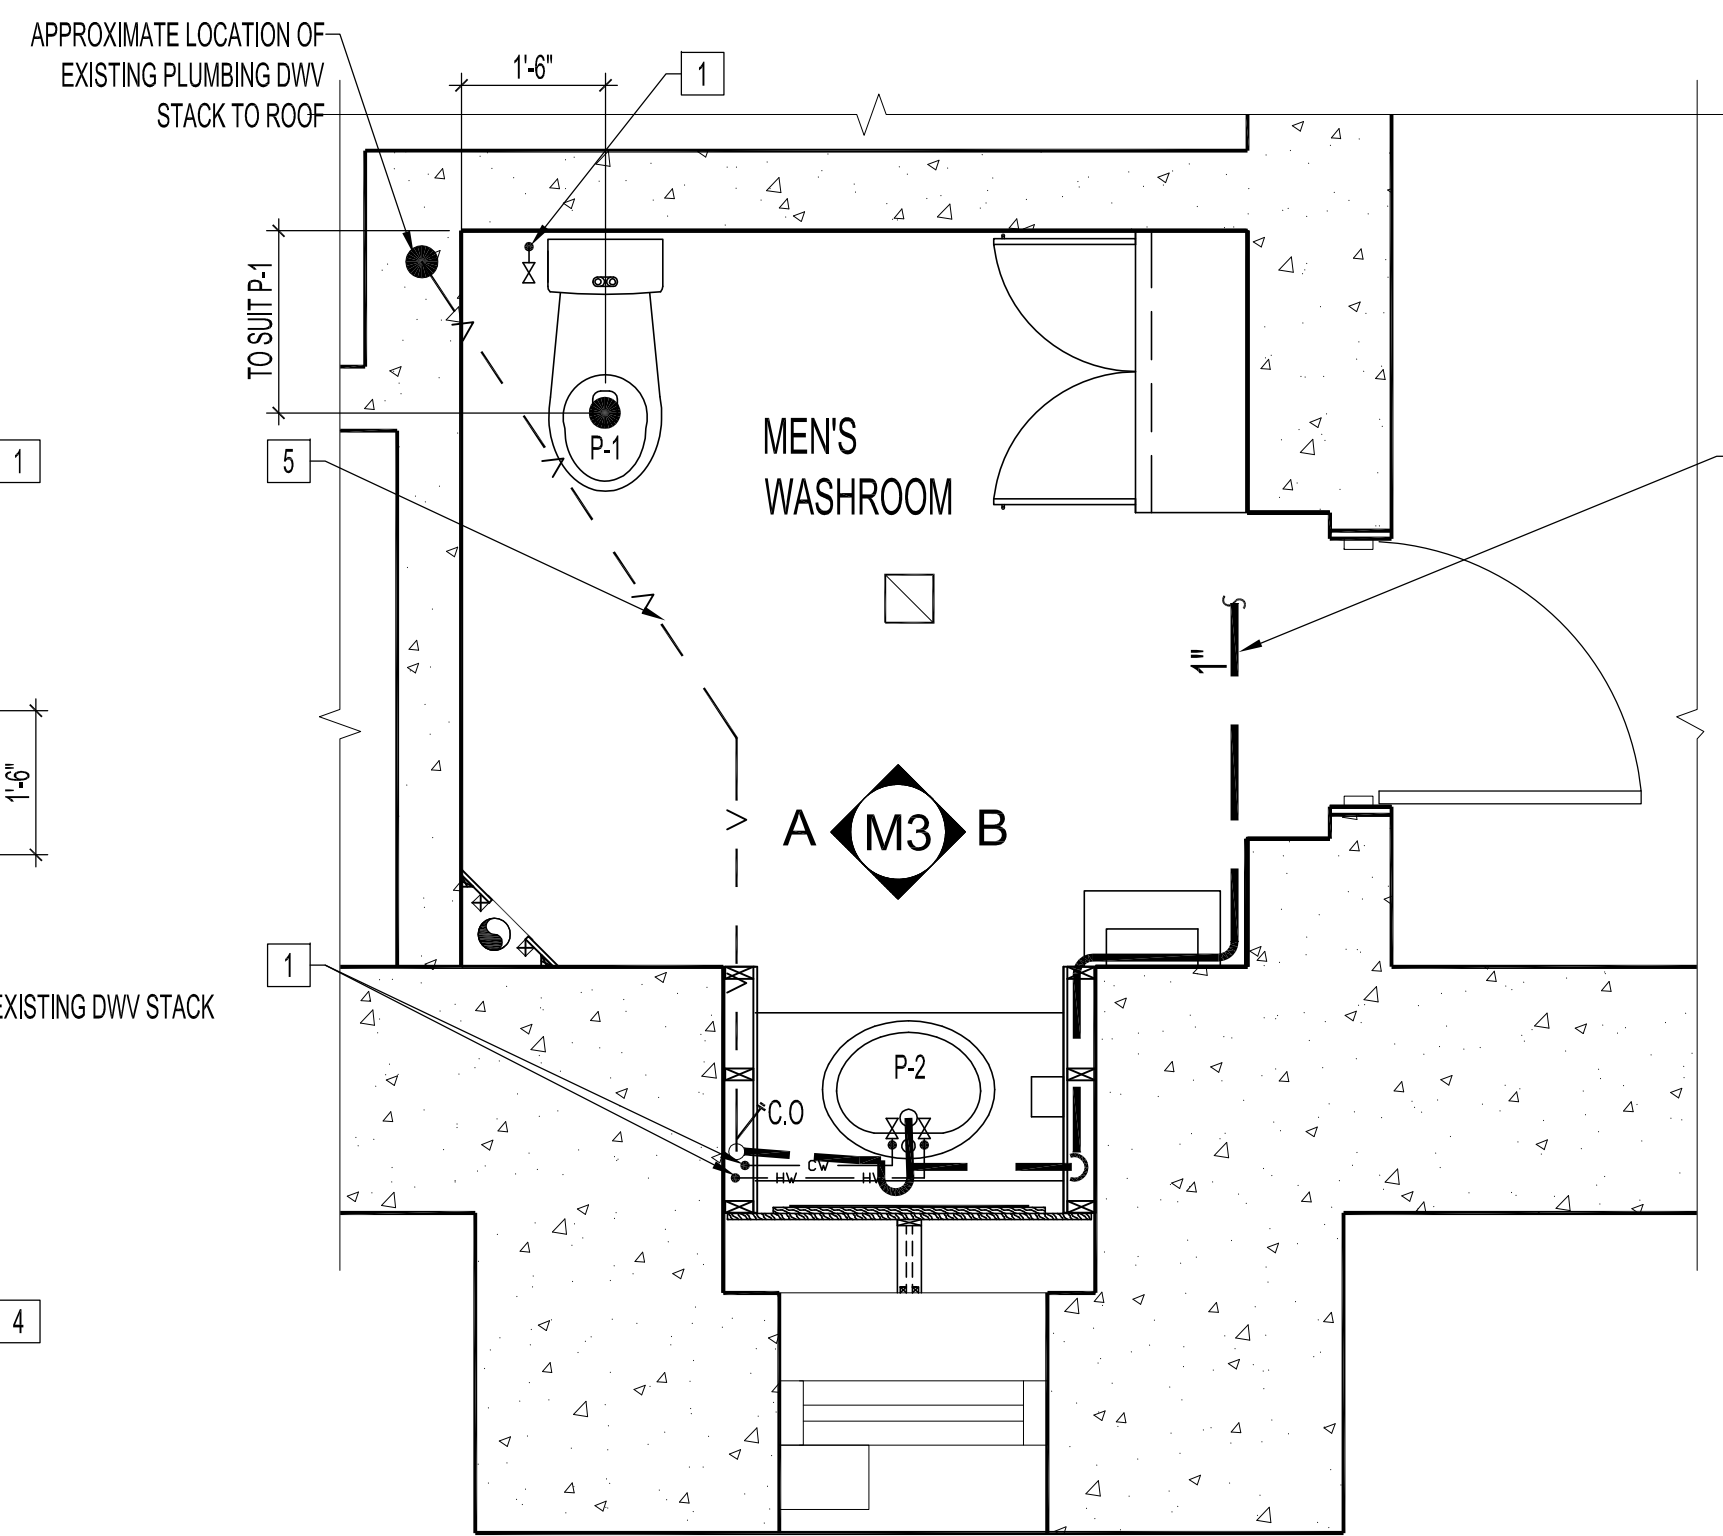

3 MAIN FLOOR MEN'S WASHROOM PLAN - PLUMBING RENOVATION
M3 SCALE: 1/2"=1'-0"

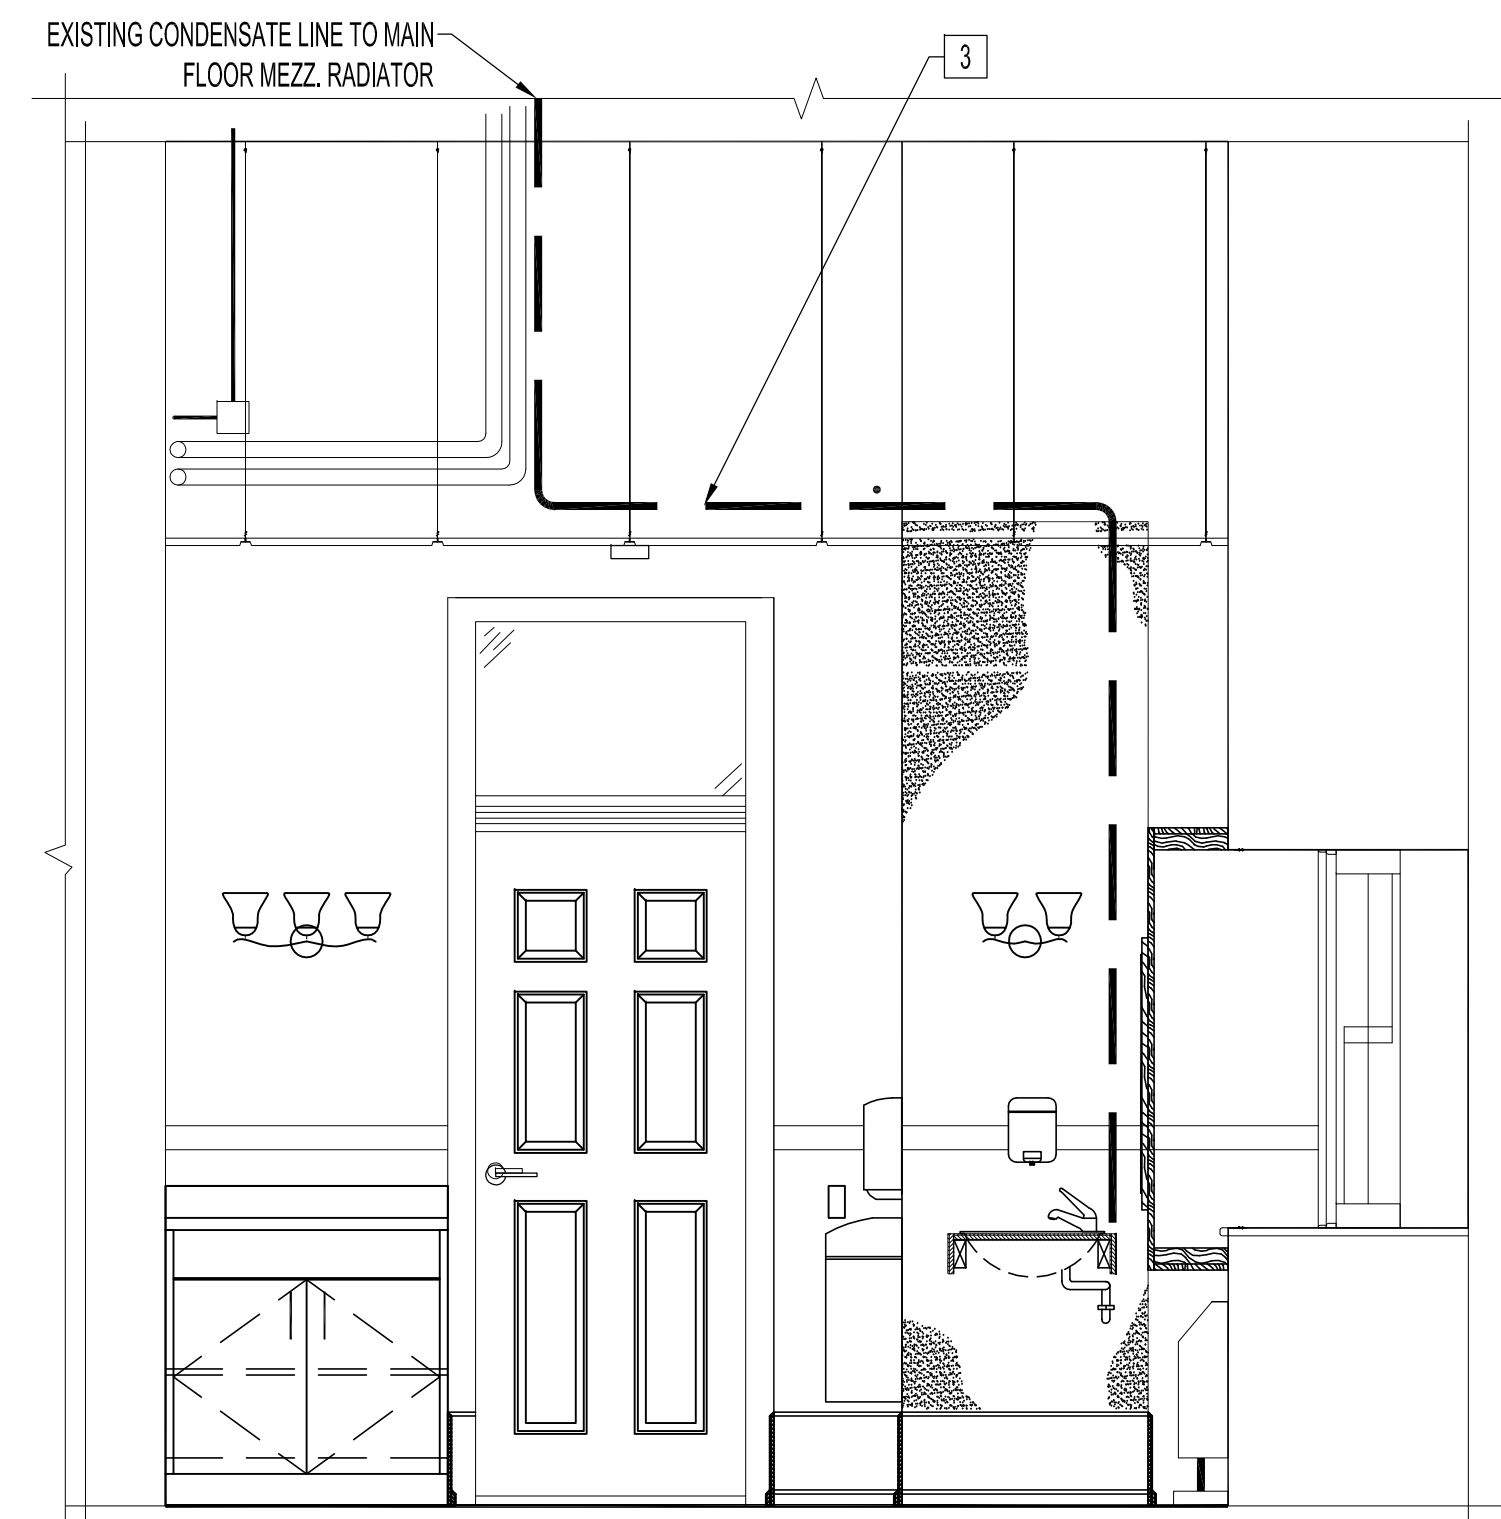

B ELEVATION - MEN'S WASHROOM
M3 SCALE: 1/2"=1'-0"

NO.	REVISION/DESCRIPTION	BY	DATE
SEALS			

DRAWN BY	RCP	CHECKED BY	APPROVED
DATE	2008.07.07	USER APPROVAL	

CITY OF WINNIPEG
PLANNING, PROPERTY AND
DEVELOPMENT DEPARTMENT
CIVIC ACCOMMODATIONS DIVISION
300 - 65 GARRY ST. R3C 4K4

PROJECT
ARCHIVES BUILDING
BARRIER - FREE UPGRADE TO PUBLIC WASHROOMS

380 WILLIAM AVE.
SHEET TITLE
PARTIAL BASEMENT & MAIN FLOOR PLAN
PLUMBING
RENOVATION

SCALE	PROJECT NO.	SHEET NO.
AS SHOWN	2008-006	M3