
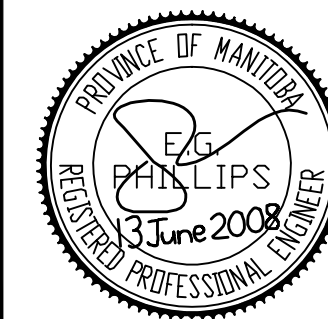



**KEY PLAN**  
N.T.S.

**SUPPLEMENTARY NOTES—EXISTING/DEMOLITION  
M1.0—M1.1 WEST**

1. Existing sprinkler to remain as is.
2. Existing supply run out to be removed completely back to existing supply trunk main.
3. Existing wall electric force flow to remain as is.
4. Existing opening to be patched see architectural work.
5. Remove connection to existing trunk main and patch as an access door. For painting see architectural work.
6. Existing supply trunk main.
7. Existing supply air grille to remain as is.

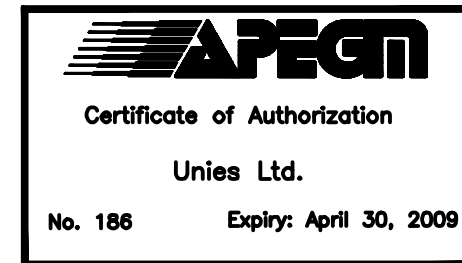

REV	DESCRIPTION	DATE	BY
4	ISSUED FOR TENDER	13 JUN/08	BP/RF
3	ISSUED FOR REVIEW	10 APR./08	BP/RF
2	ISSUED FOR TENDER	10 DEC./07	BP/RF
1	ISSUED FOR REVIEW	DATE	BP/RF

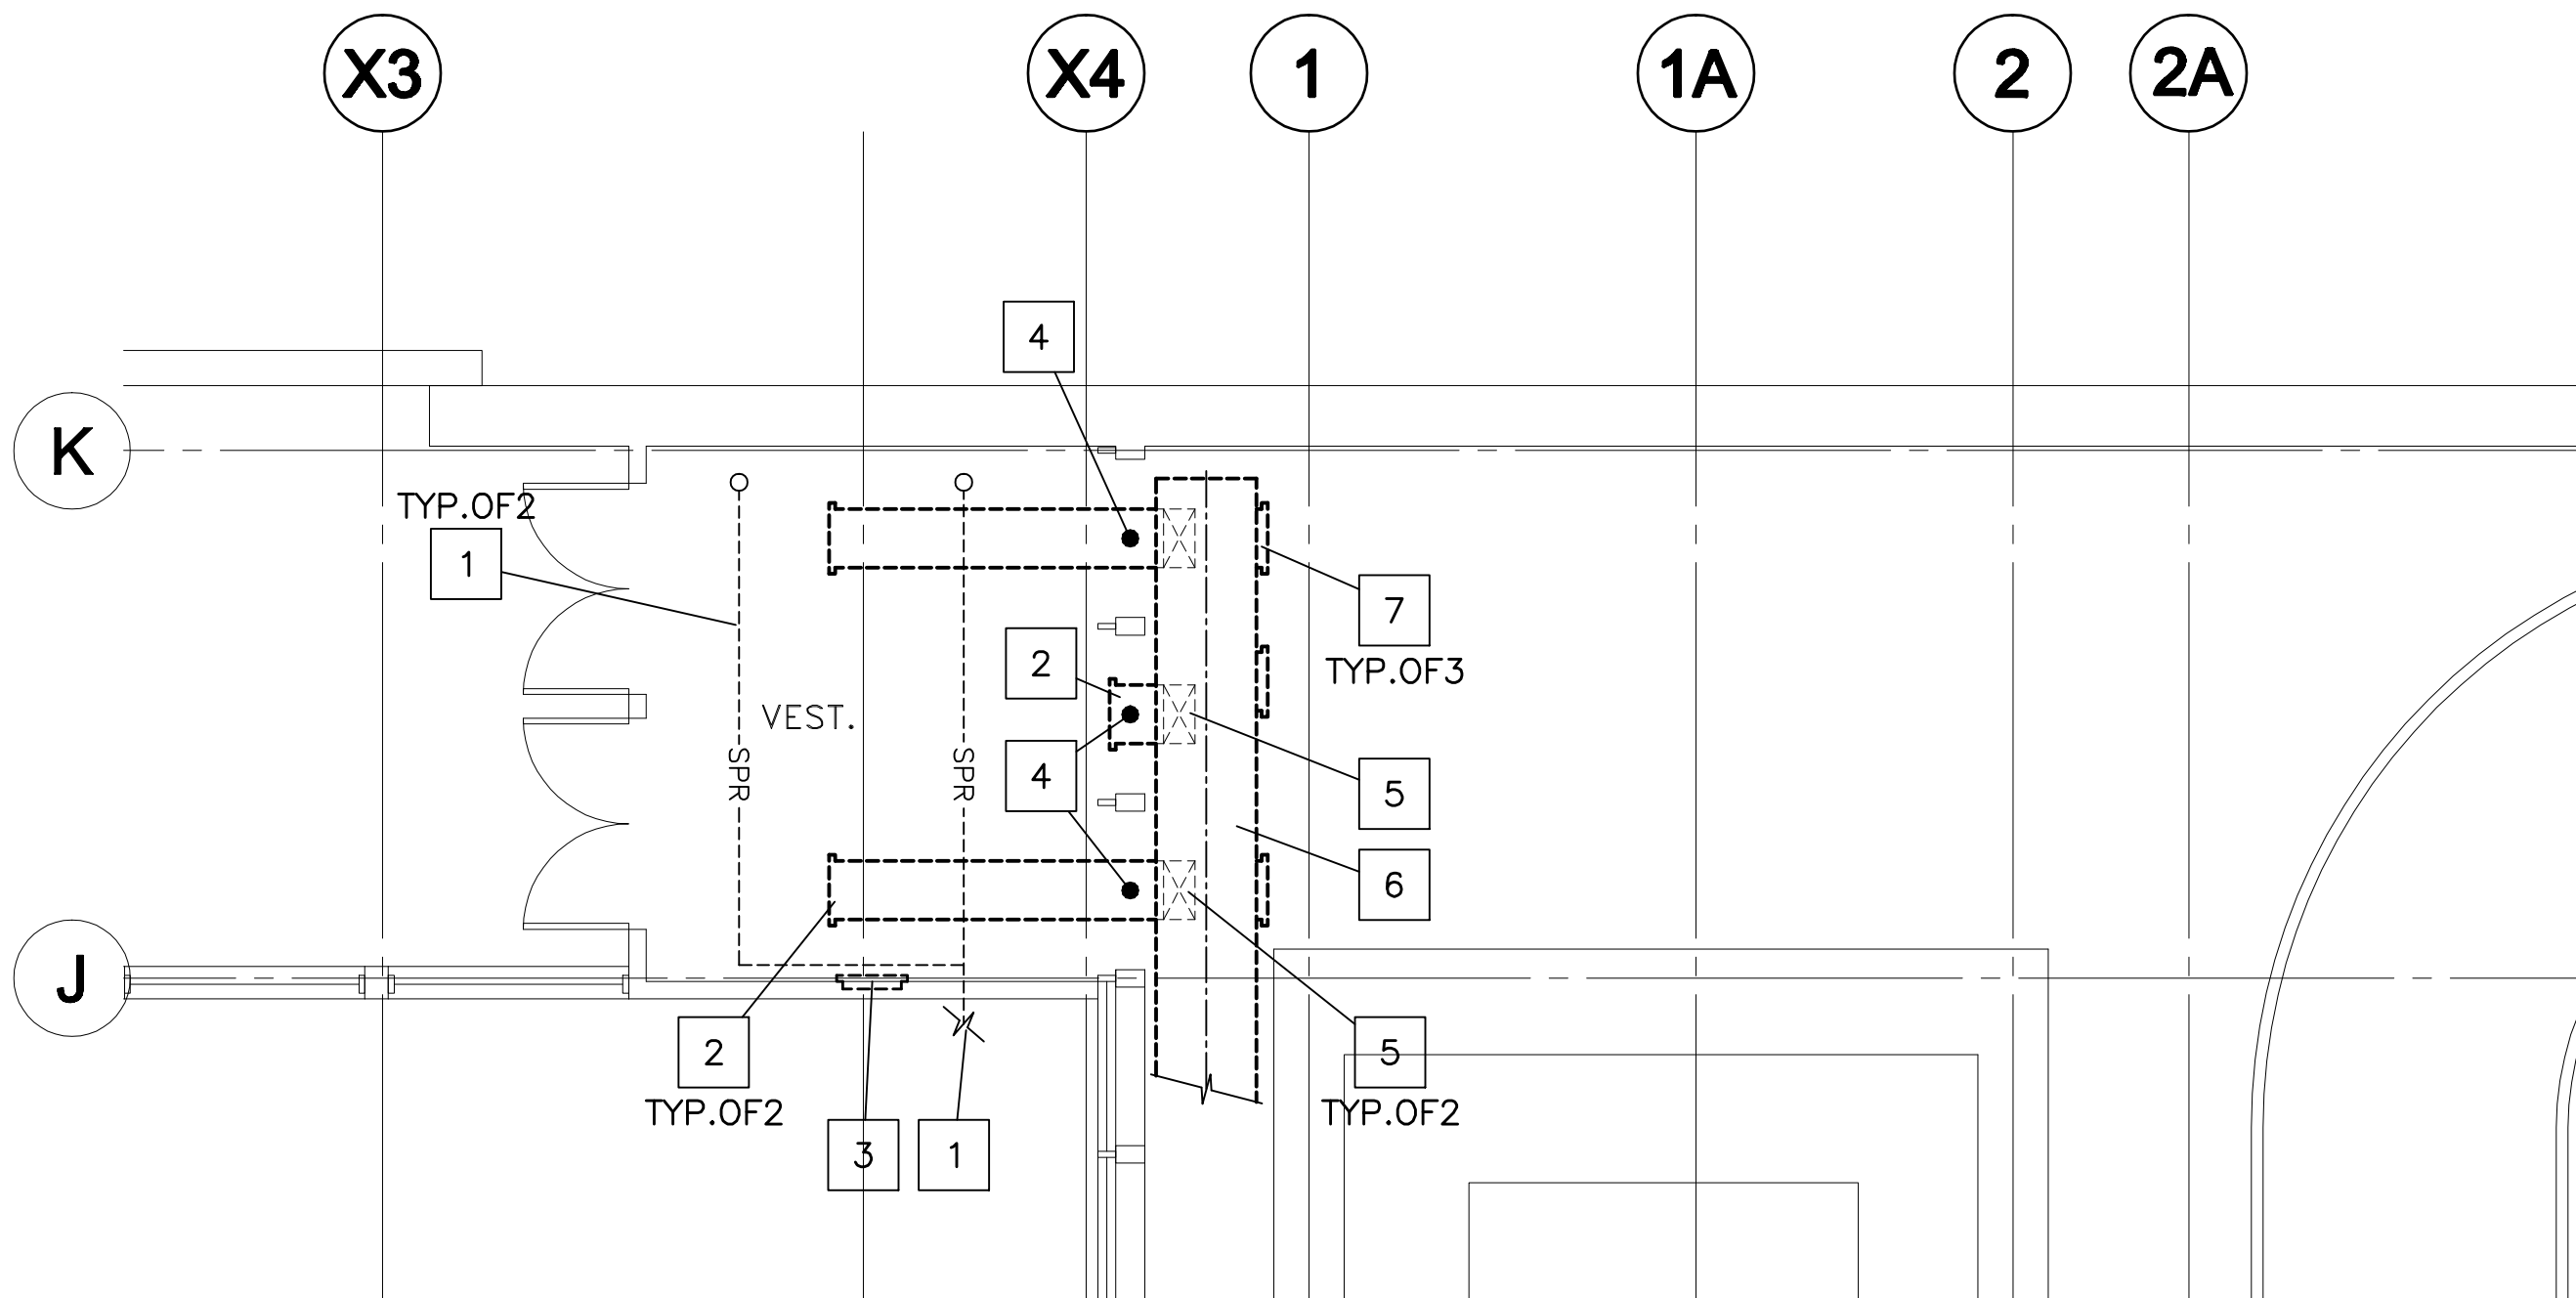

**PART SECOND FLOOR PLAN NO.2 - EXISTING DEMOLITION**  
SCALE: 3/16" = 1'-0"

SEAL:

**TPR MECHANICAL CONSULTANTS LTD.**  
101-1555 ST. JAMES STREET, R3M 1E5  
Ph. 632-4088 Fax. 632-4088

**unies Ltd. Consulting Engineers**

THIS DRAWING MUST NOT BE SCALED.  
THE GENERAL CONTRACTOR SHALL VERIFY ALL DIMENSIONS, DATUMS AND LEVELS PRIOR TO COMMENCEMENT OF WORK AND IS HELD RESPONSIBLE FOR REPORTING ANY DISCREPANCY OR OMISSION TO NEIL COOPER ARCHITECT INC IMMEDIATELY.  
THIS DRAWING IS THE EXCLUSIVE PROPERTY OF NEIL COOPER ARCHITECT INC AND CAN BE REPRODUCED ONLY WITH THE PERMISSION OF NEIL COOPER ARCHITECT INC. IN WHICH CASE THE REPRODUCTION MUST BEAR THEIR NAME AS THE ARCHITECTURAL FIRM.

DRAWING: **PART SECOND FLOOR PLAN NO.2 EXISTING DEMOLITION**

PROJECT: **PAN AM POOL WEST VESTIBULES**  
25 Poseiden Bay - Winnipeg, MB

**Neil Cooper Architect Inc.**  
10-395 Barry Street, Winnipeg, Manitoba R3J 1N6

**Tuplin Group Inc.**  
20-491 Mainway Street, Winnipeg, Manitoba R2M 2K4

DRAWN BY: Ip	CHECKED BY: BP/RF	SHEET NO.:	REV NO.:
DATE: 13 JUNE 2008		M1.1R4	
SCALE: As Noted			
FILE:			