


EXISTING PARTIAL ROOF PLAN

SCALE: 1/16"=1'-0"

REMOVE EXISTING DUCT PENTHOUSE & DUCT HOOD SHOWN REPAIR OPENING TO MATCH EXISTING SLOPED ROOF MATERIALS & CONSTRUCTION

APPROXIMATE AREA OF METAL CLAD WALL SYSTEM TO BE REMOVED AS REQUIRED TO FACILITATE EQUIPMENT REMOVAL. CLADDING IS TO BE REMOVED, STORED, AND REINSTALLED. CARE MUST BE TAKEN TO NOT DAMAGE CLADDING.

REMOVE DUCT HOOD AND CLADDING AS REQUIRED. REPAIR TO MATCH EXISTING MATERIALS AND CONSTRUCTION (COORDINATE W/ MECH.)

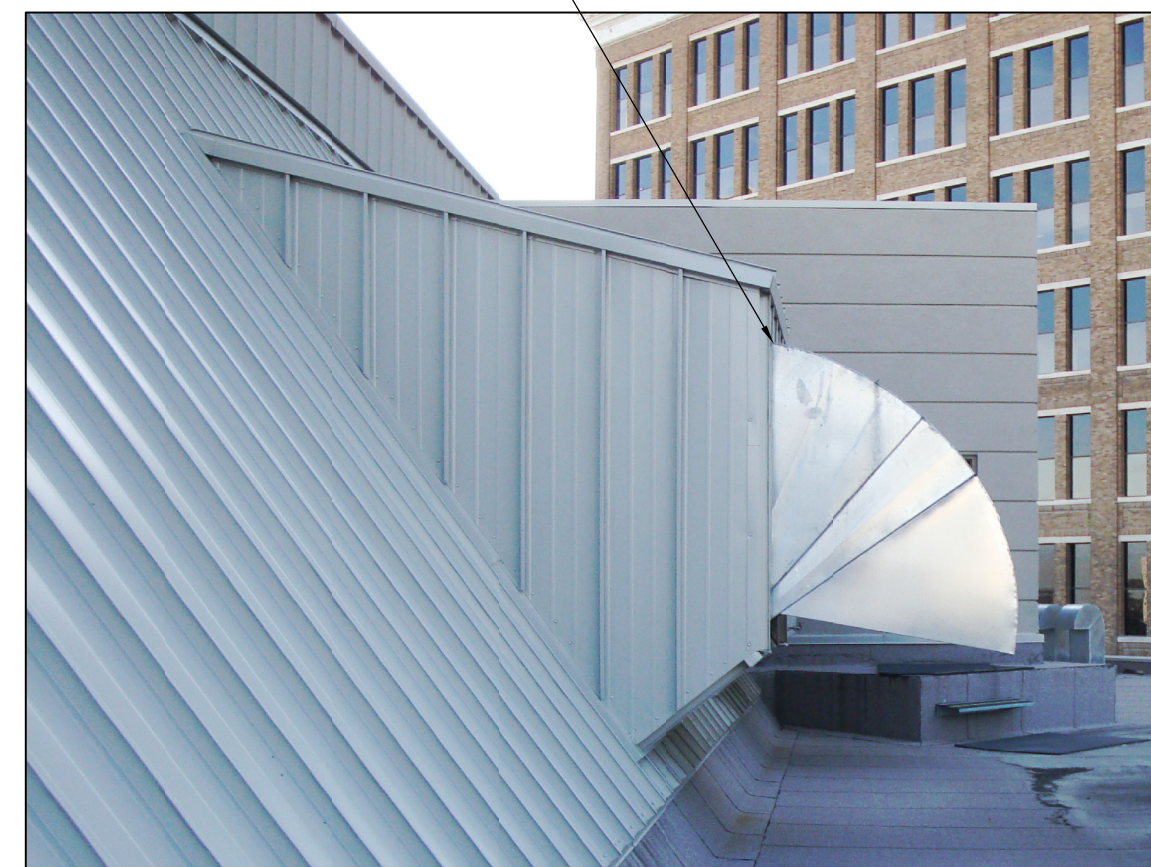


NOTE: DO NOT REMOVE ANY STRUCTURAL MEMBERS ON GRID LINES JJ, KK, HH, GG, AND FF.

NOTE: PICTURE SHOWS EXISTING NORTHERN MOST PENTHOUSE. WORK NOTED ON THIS PICTURE REQUIRED ON SOUTHERN MOST PENTHOUSE ONLY.

1 EXISTING ROOF
S01 NTS

2 EXISTING ROOF
S01 NTS

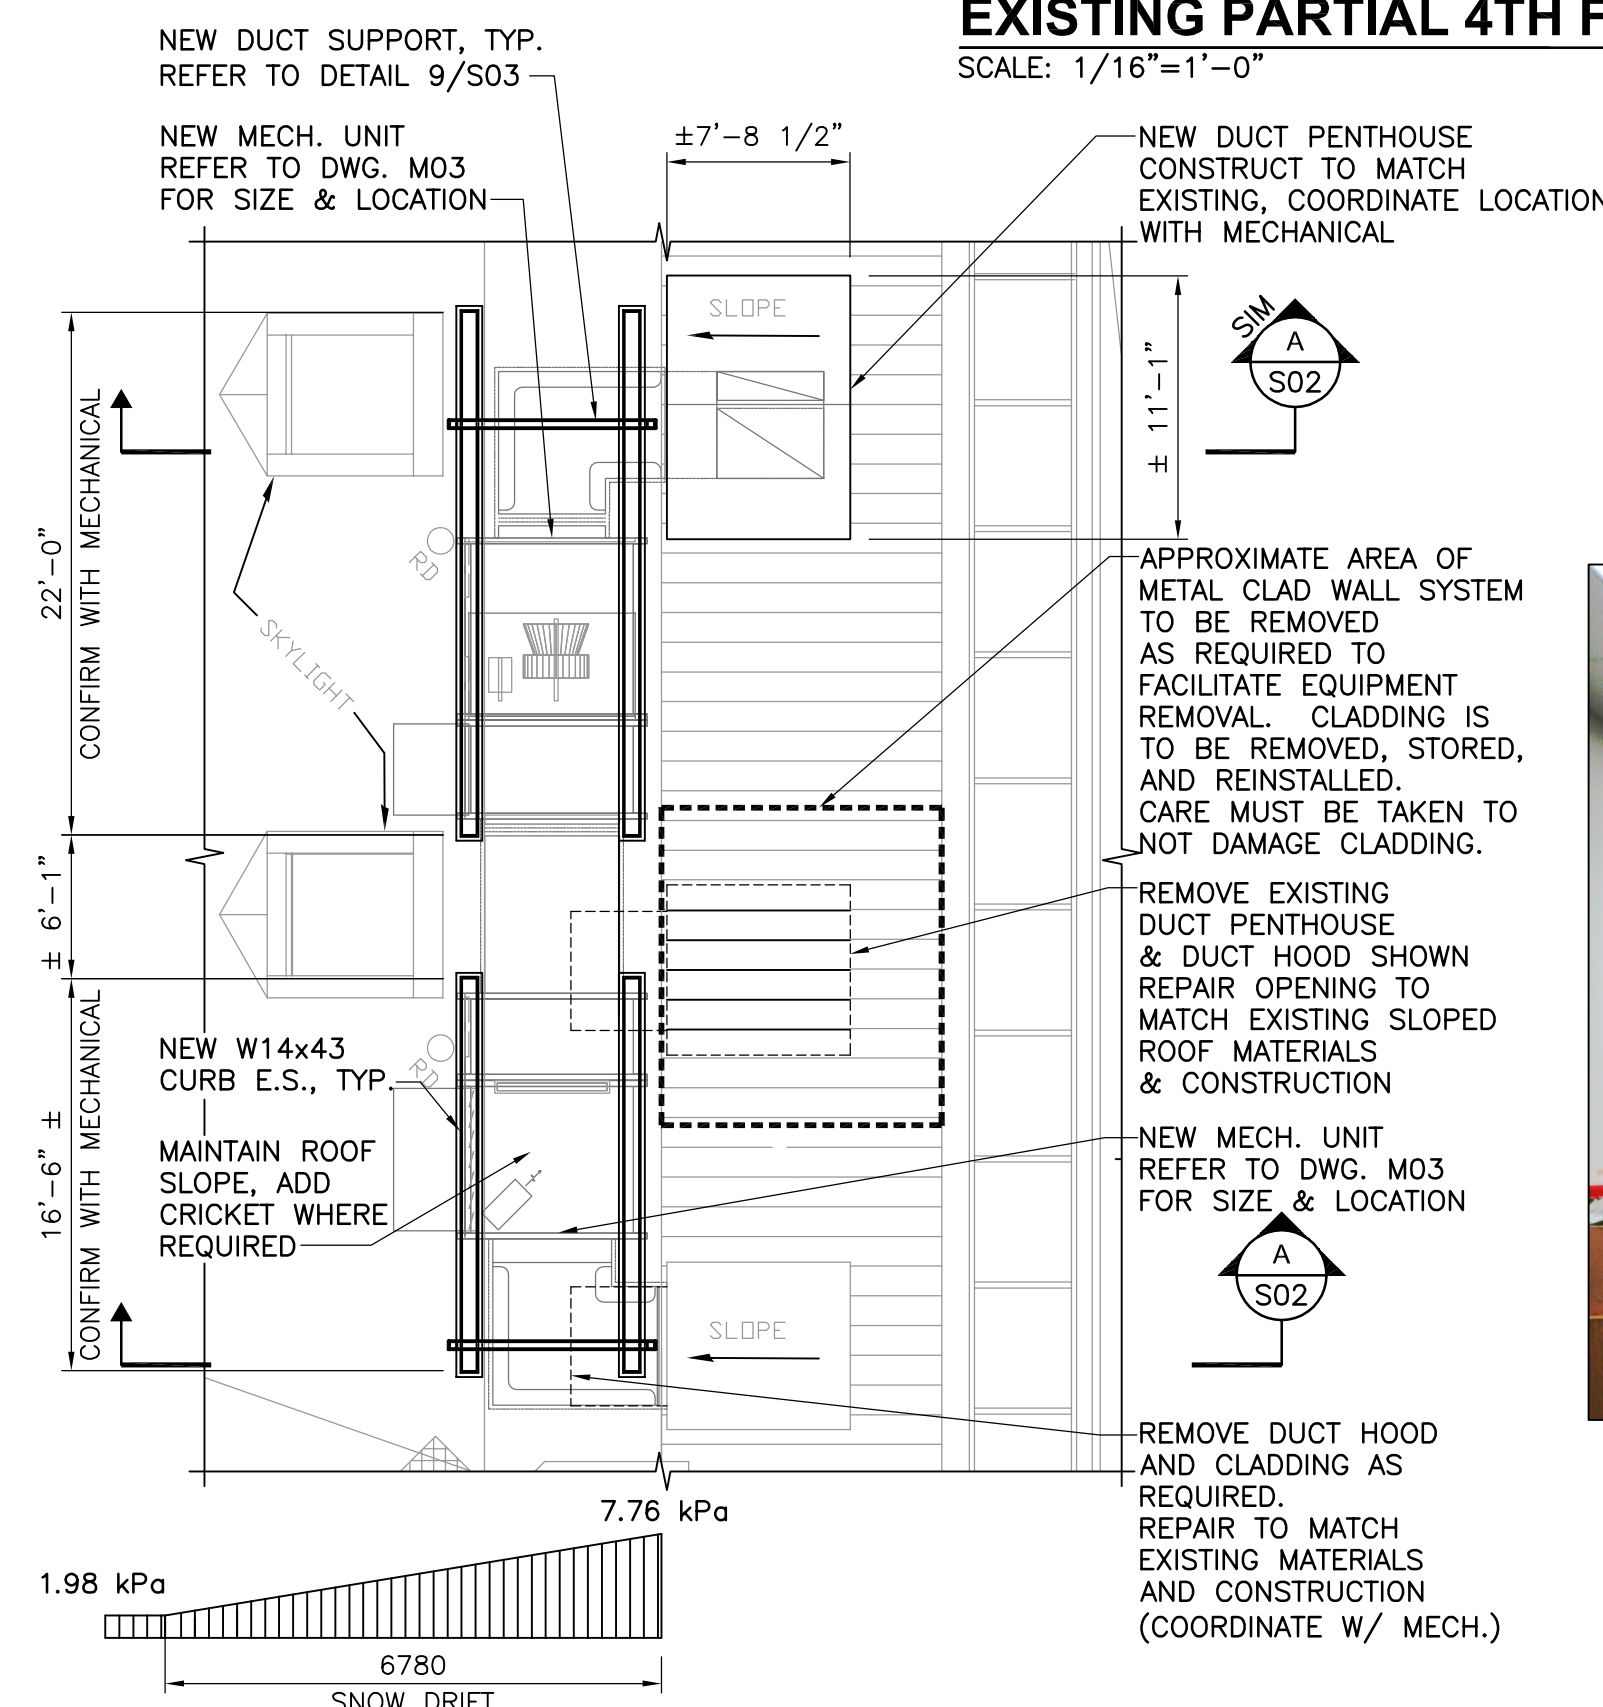

3 PLAN DETAIL
S01 1/8"=1'-0"



EXISTING PARTIAL 4TH FLOOR REFLECTED CEILING PLAN

SCALE: 1/16"=1'-0"

REMOVE, STORE, AND REINSTALL SUSPENDED CEILING, LIGHT FIXTURES, AND ANY OTHER ITEMS THAT MAY BE AN OBSTRUCTION TO THE CONSTRUCTION ACTIVITY

CLEAN AND REPAIR INTERIOR WALLS DAMAGED DURING CONSTRUCTION



COVER & PROTECT EXISTING FLOORING STEAM CLEAN AFTER CONSTRUCTION AND REPAIR DAMAGE FROM CONSTRUCTION.

4 EXISTING ROOM
S01 NTS

00	ISSUED FOR TENDER	KK	2009.04.15
NO.	REVISION/DESCRIPTION	KK	BY
SEALS	USER APPROVAL	APPROVED	DATE

AECOM

DRAWN BY	KK	CHECKED BY	MK	APPROVED	MK
DATE	2009.04.07	USER APPROVAL			

CITY OF WINNIPEG
PLANNING, PROPERTY AND
DEVELOPMENT DEPARTMENT
CIVIC ACCOMMODATIONS DIVISION
300 - 65 GARRY ST. R3C 4K4

PROJECT
MILLENNIUM LIBRARY
NOISE ABATEMENT
PHASE 1 - BID OPP. NO. 182-2009
251 DONALD STREET, WINNIPEG, MANITOBA

SHEET TITLE
EXISTING PARTIAL ROOF
EXISTING PARTIAL REFLECTED CEILING PLAN
DETAILS

SCALE	PROJECT NO.	SHEET NO.
AS SHOWN	2007-003	S01