



EXISTING PARKING

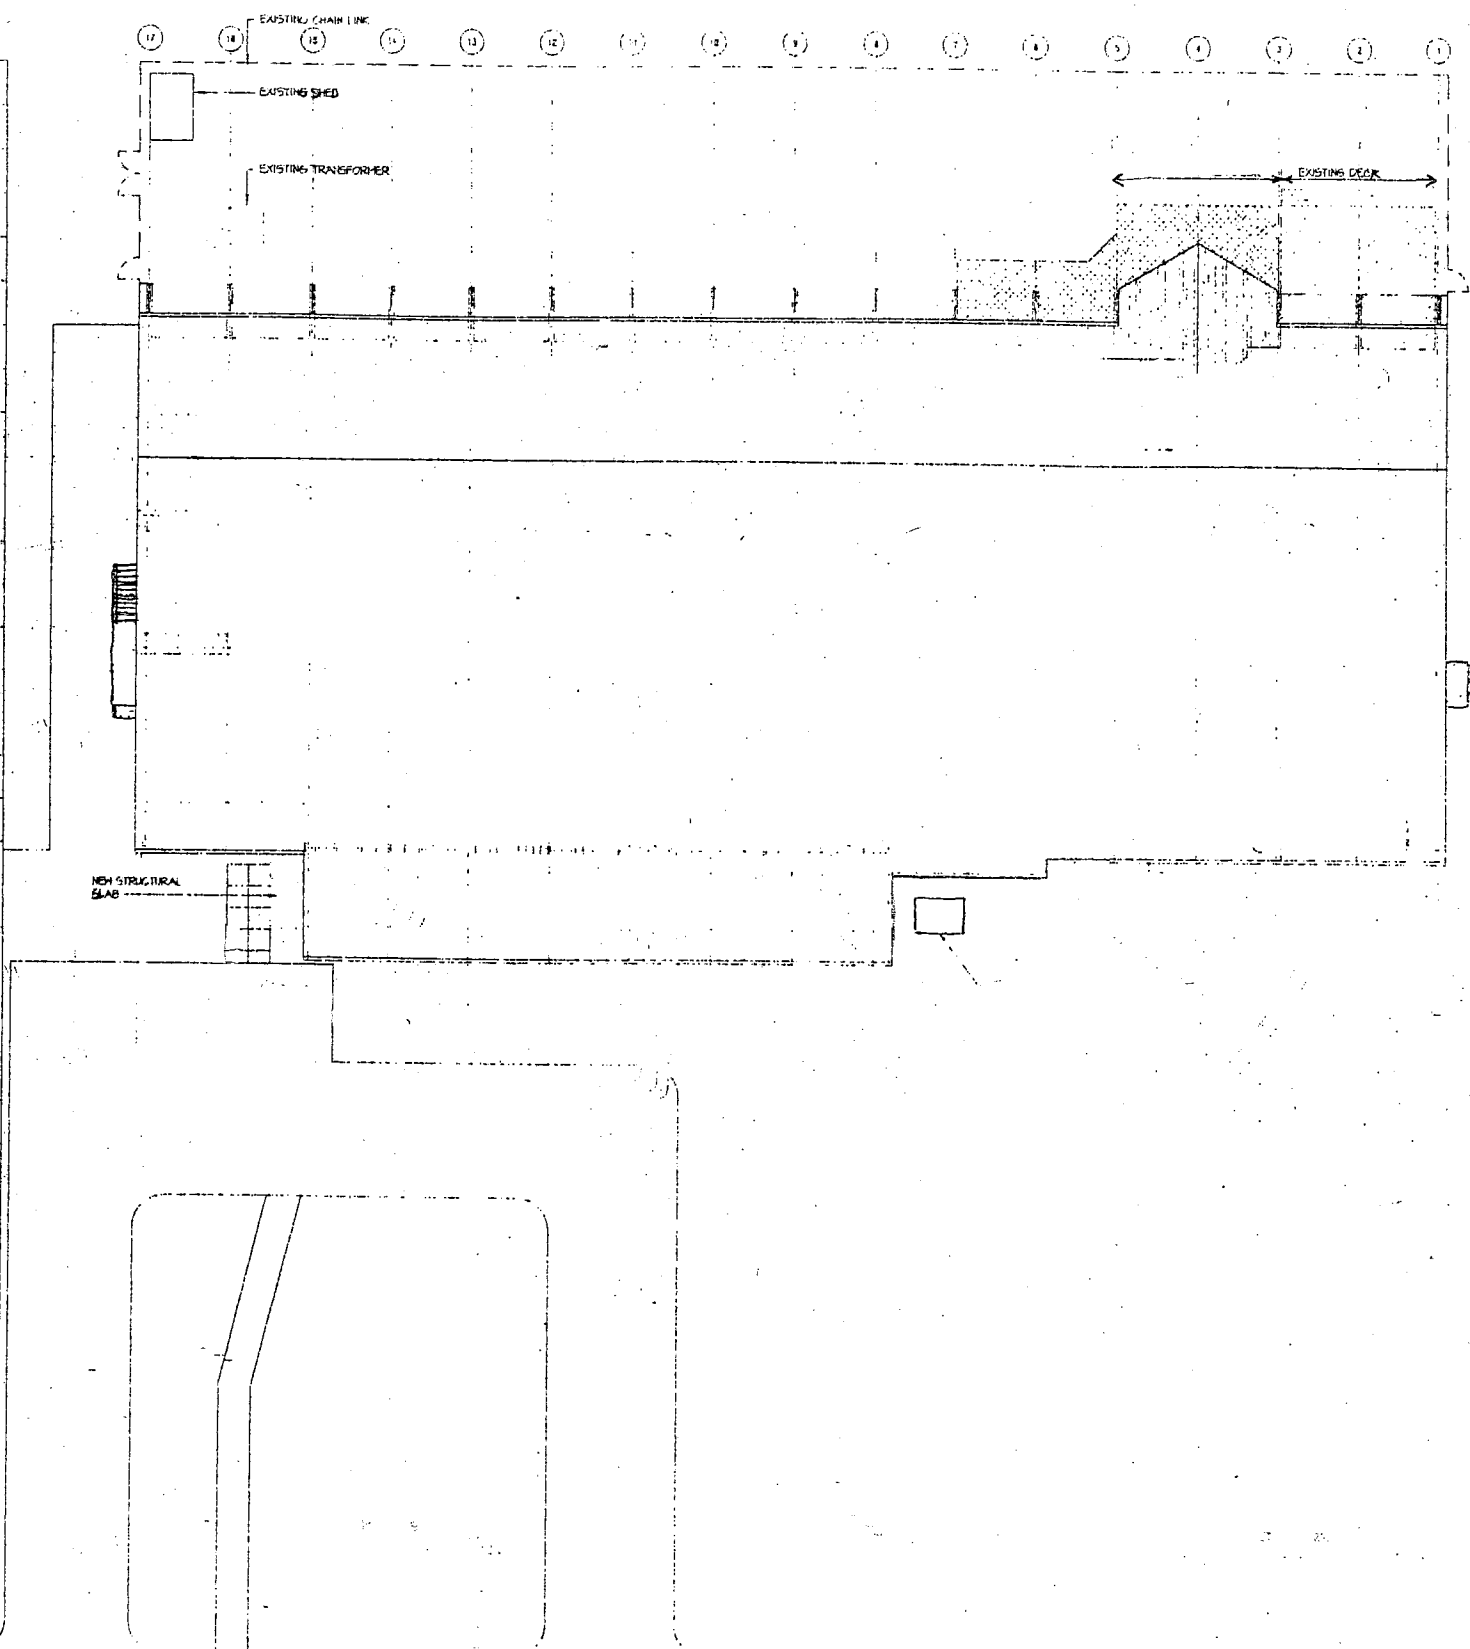

NON STRUCTURAL SLAB

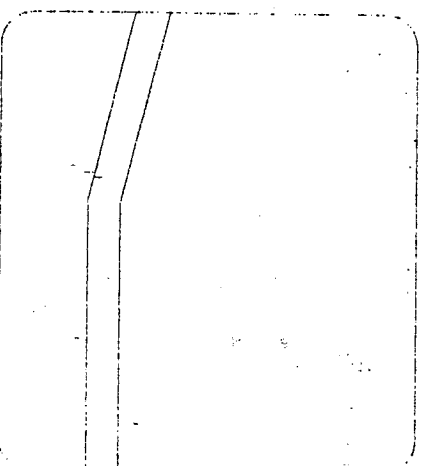

CONCORDIA AVENUE

SITE PLAN
1/16" = 1'-0"



City of Winnipeg
Planning, Property & Development Dept.

Drawing No. SP-02

BID OPPORTUNITY NO. 359-2009
LANDSCAPING FOR POSITIVE
DRAINAGE - VARIOUS INDOOR POOLS

SITE PLAN
909 CONCORDIA AVE.