

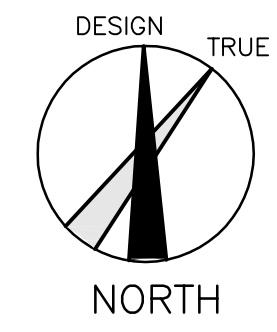


KEY PLAN
SCALE: NT8

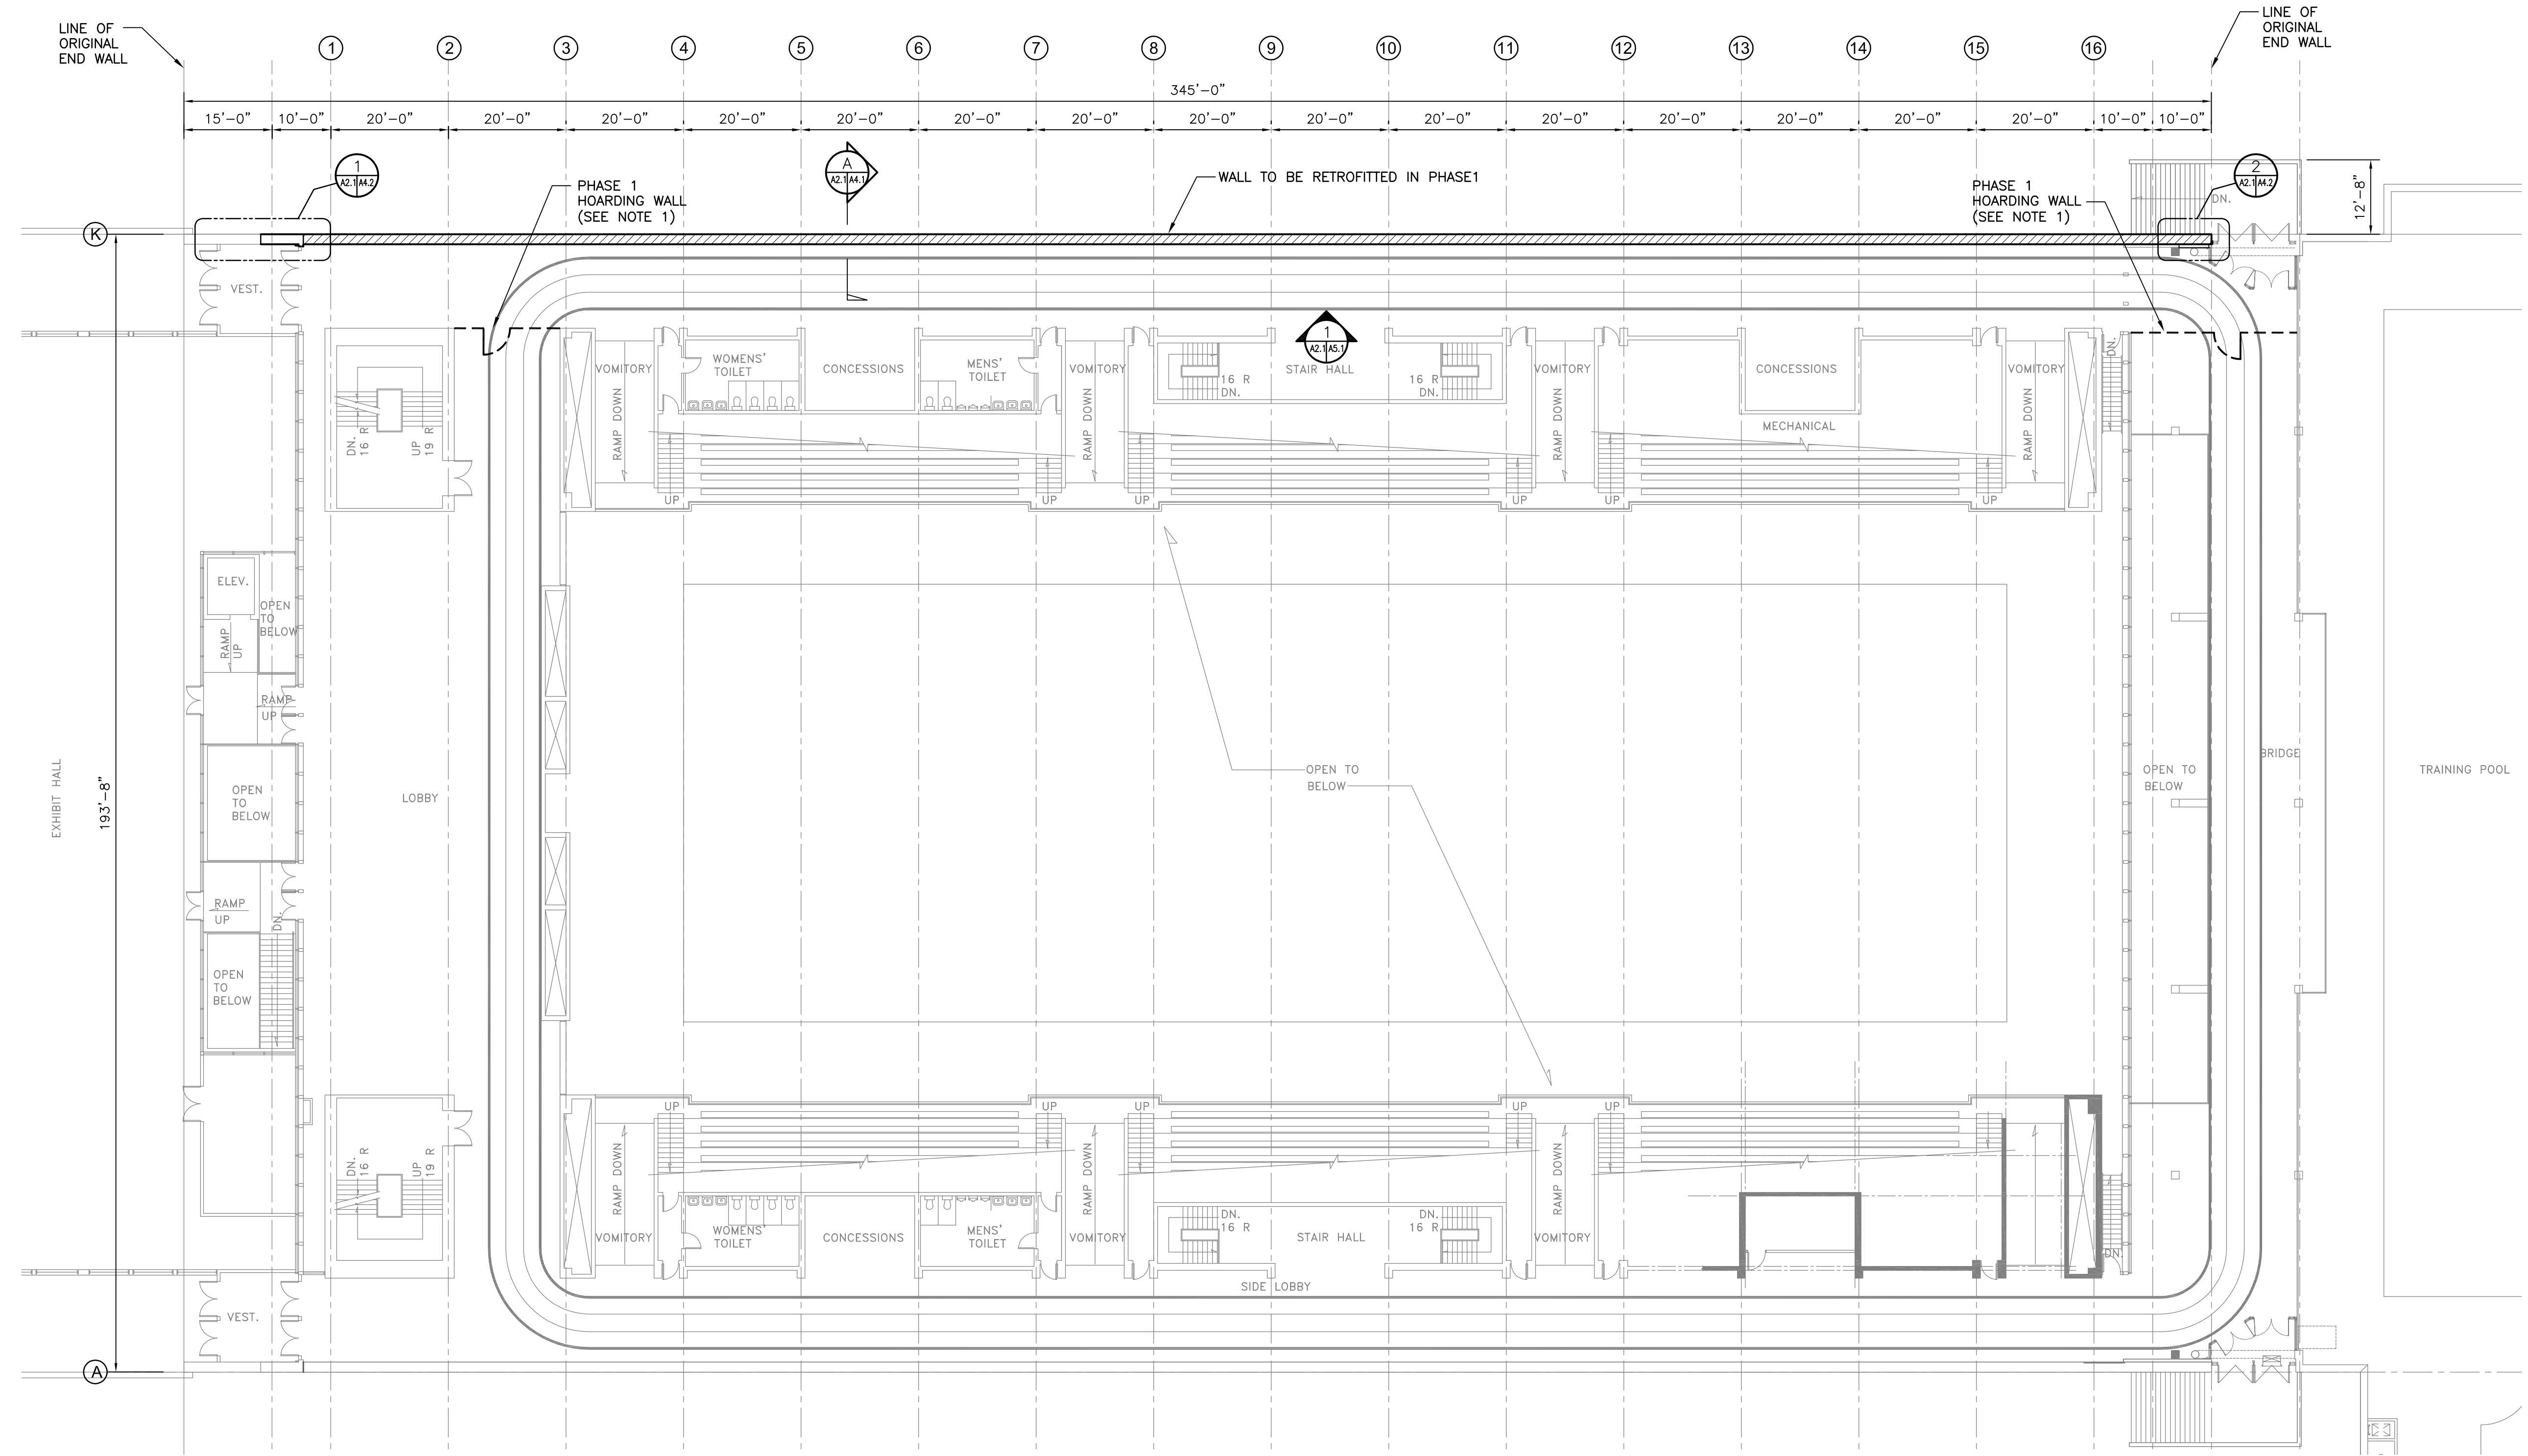

NOTES: 1. HOARDING WALL TO BE 8' HIGH
2" X 4" WOOD STUDS @ 16" OC
"TENTEST" SHEATHING ON 1 SIDE
COMPLETE WITH DOOR.

REV	DESCRIPTION	DATE	BY
00	ISSUED FOR TENDER	09-07-10	AL

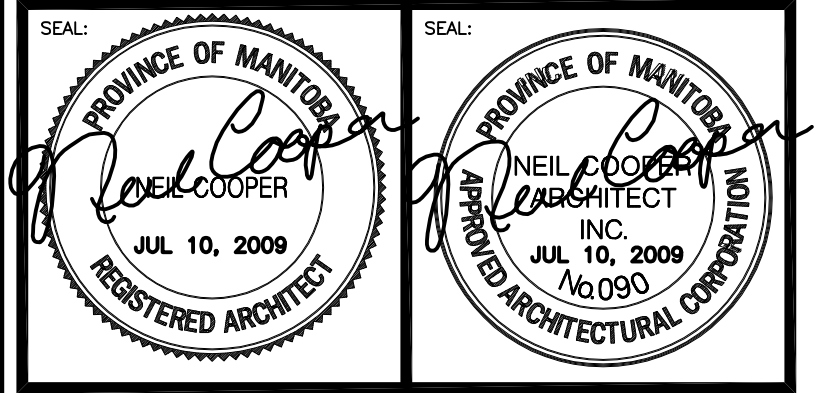

THIS DRAWING MUST NOT BE SCALED.
THE GENERAL CONTRACTOR SHALL VERIFY ALL DIMENSIONS, DATINGS AND LEVELS PRIOR TO COMMENCEMENT OF WORK AND IS HELD RESPONSIBLE FOR REPORTING ANY DISCREPANCY OR OMISSION TO NEIL COOPER ARCHITECT INC. IMMEDIATELY.
THIS DRAWING IS THE EXCLUSIVE PROPERTY OF NEIL COOPER ARCHITECT INC. AND CAN BE REPRODUCED ONLY WITH THE PERMISSION OF NEIL COOPER ARCHITECT INC. IN WHICH CASE THE REPRODUCTION MUST BEAR THEIR NAME AS THE ARCHITECTURAL FIRM.

DRAWING:
SECOND FLOOR PLAN (PARTIAL)
PROJECT:
PAN AM POOL BLDG ENVELOPE RETROFIT PHASE 1
25 Poseidon Bay, Winnipeg, Manitoba

Neil Cooper Architect Inc.
10-395 Berry Street, Winnipeg, Manitoba R3J 1N6

Tuplin Group Inc.
Unit L 301 Weston Street, Winnipeg, Manitoba R3E 3H4

DRAWN BY:	CHECKED BY:	SHEET NO.:	REV NO.:
AG/AL	NC	A2.1R-0	
DATE:	JUNE 22, 2009		
SCALE:	As Noted		
FILE: 08062\PAN AM POOL\ CONT. DOC.\ CONT. DWGS.\PHASE 1\A2.1			

1 PARTIAL SECOND FLOOR PLAN
SCALE: 1/16" = 1'-0"