


PROJECT No: 2008-080 ADDRESS: 380 WILLIAM AVENUE DESCRIPTION: PARTIAL SITE PLAN-RAMP, MAIN LANDING & WALKWAY LAYOUT DATE: 2009.08.25 FILE NAME: 200808010.dwg/S6

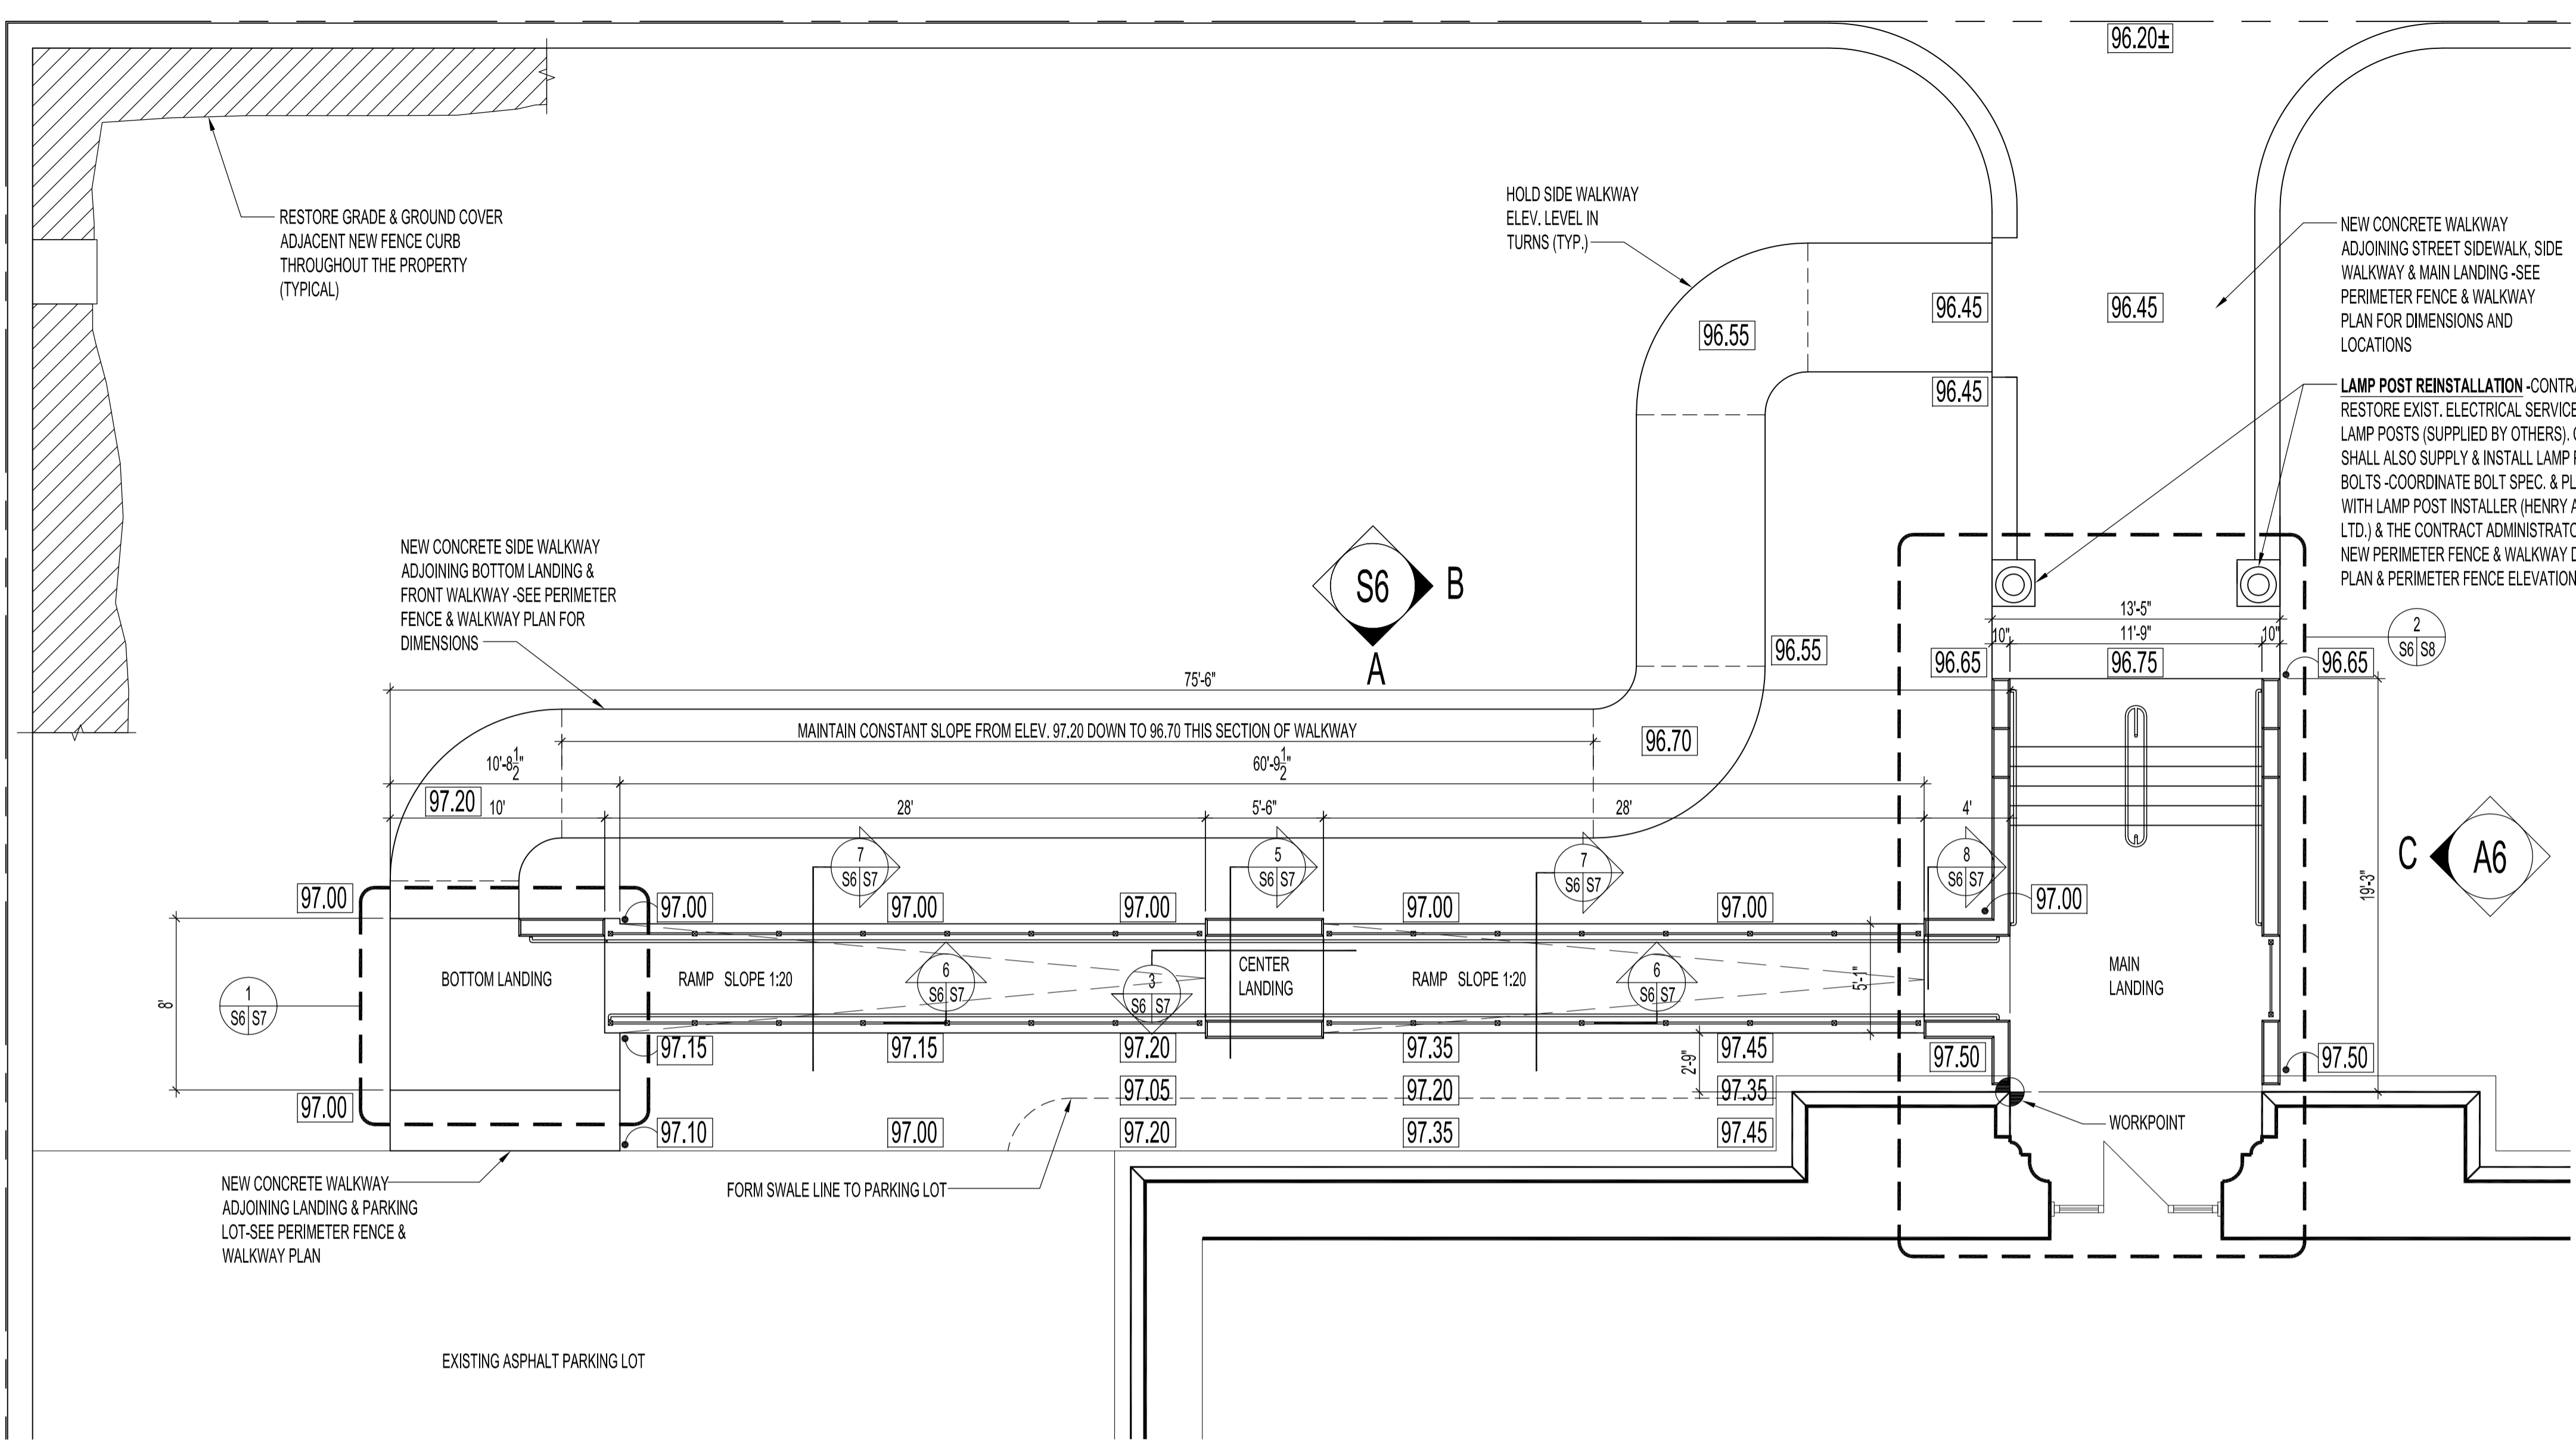


- NOTES :**
- SITE RESTORATION & PAVING**
- RESTORE EXISTING SUB-GRADE CLAY CAP (ADJACENT BUILDING FOUNDATION) WHERE DISTURBED BY EXCAVATION. SEE SECTION 2 DWG. S2.
 - BACKFILL ALL EXCAVATED GRADE CUTS IN AND AROUND RAMP STRUCTURES WITH COMPACTED GRANULAR FILL. ENSURE GRADE LEVELS IMMEDIATELY BENEATH RAMP AND LANDINGS AT MINIMUM MATCH ADJACENT GRADE PROFILES.
 - GROUND IN THE VICINITY OF NEW STRUCTURES SHALL BE GRADED TO THE PROFILES & ELEVATIONS INDICATED. WHERE GRADE DATA IS NOT PROVIDED, BUILD GROUND LEVEL UP AROUND NEW STRUCTURES & PROVIDE A GENTLY SLOPING PROFILE DOWN TOWARD ADJACENT EXISTING GRADES.
 - REFER TO CITY OF WINNIPEG (C.O.W.) STANDARD CONSTRUCTION SPECIFICATIONS & DETAILS PERTAINING TO SLAB-ON-GRADE WALKWAYS:
 - PORTLAND CEMENT CONCRETE WALKWAY CW 3325, SD-228A
 - PROVIDE 3/8" FLEXCELL BOARD AT CONSTRUCTION JOINTS WHERE SLAB-ON-GRADE WALKWAYS ABUT NEW STRUCTURES OR OTHER PAVEMENT.
 - PROVIDE SAW-CUT CRACK CONTROL JOINTS ON SLAB-ON GRADE WALKWAYS ACCORDING TO C.O.W. STANDARDS.
 - WHEREIN DRAWINGS DO NOT IDENTIFY SPECIFIC CONSTRUCTION DIRECTIONS, DETAILS OR TECHNIQUES, C.O.W. STANDARDS PREVAIL.

LEGEND


97.50	NEW GRADE ELEVATION MARKERS
-------	-----------------------------

ORIGINAL STAMPED BY: B. C. PINIUTA, P. ENG.
DATE: 2009.10.08


1 LARGE PLAN - RAMP & STAIRS
SCALE: 3/16"=1'-0"

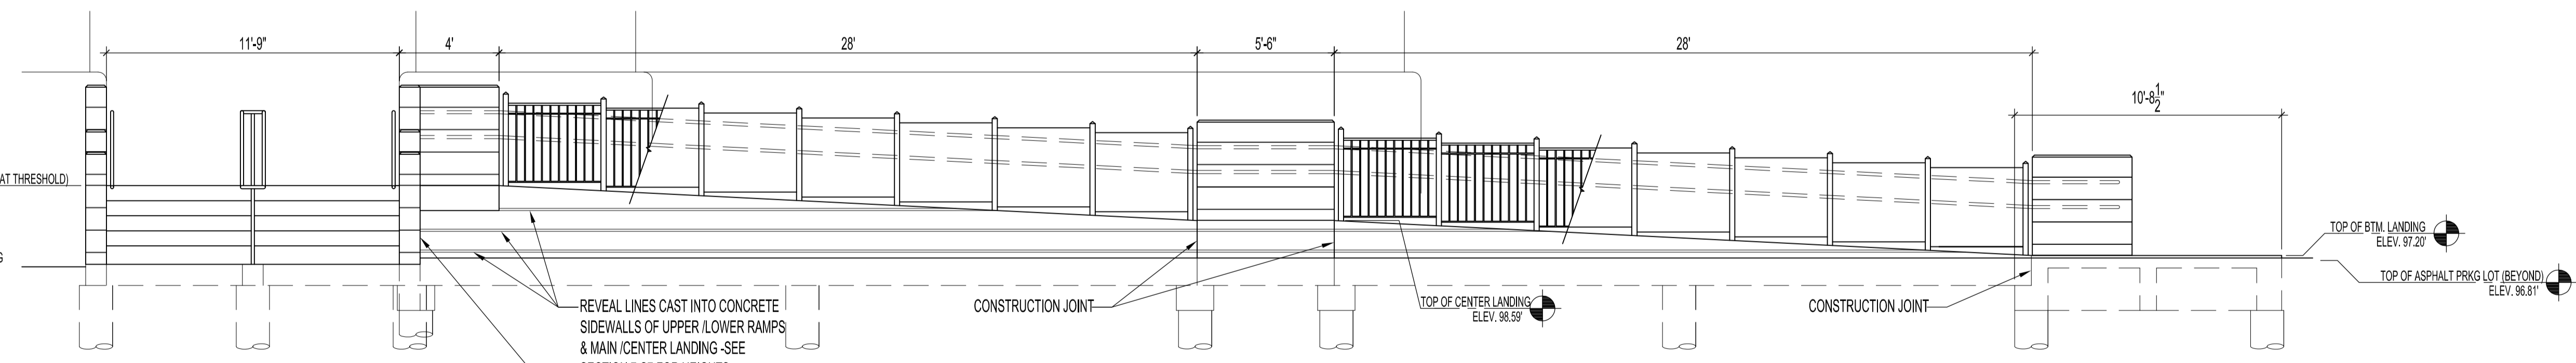

A ELEVATION -RAMP & MAIN LANDING /STEPS
SCALE: 1/4"=1'-0"

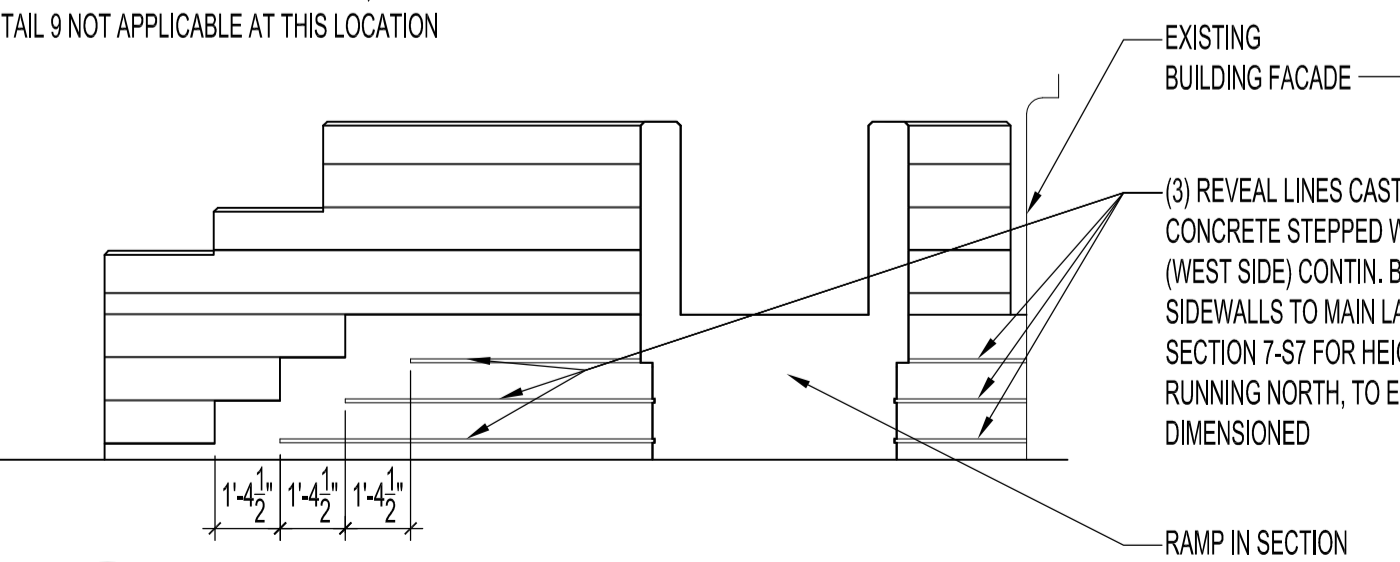

B ELEVATION -MAIN LANDING (WEST SIDE)
SCALE: 1/4"=1'-0"

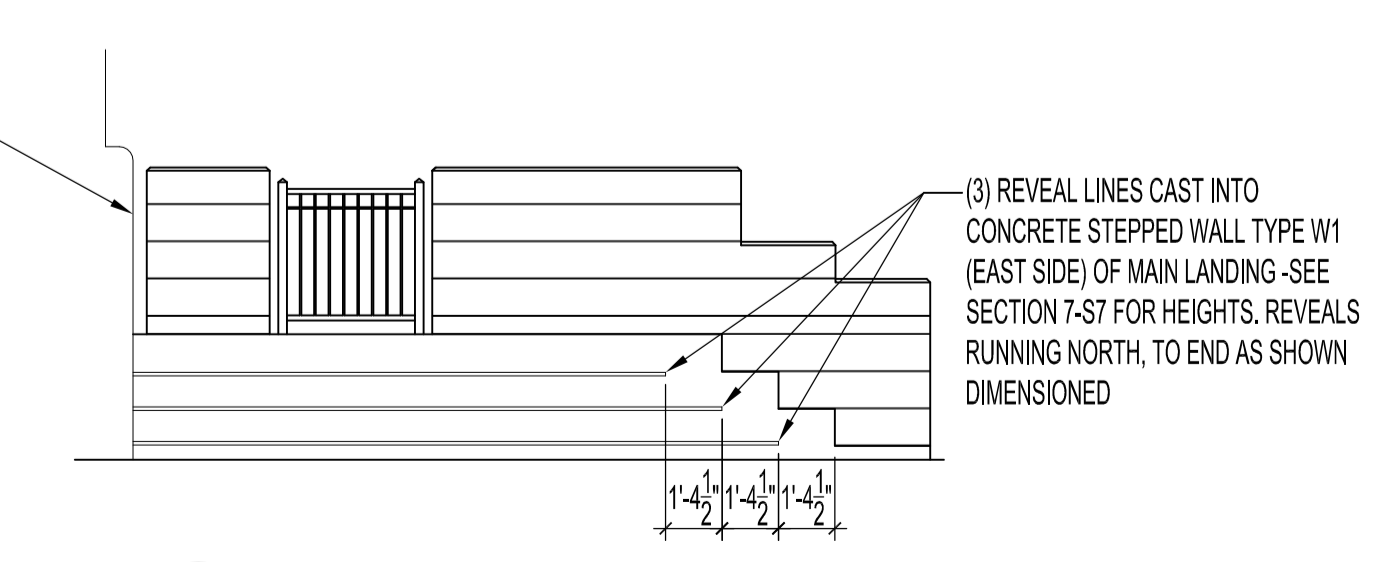

C ELEVATION -MAIN LANDING (EAST SIDE)
SCALE: 1/4"=1'-0"

NO.	REVISION/DESCRIPTION	BY	DATE
SEALS			

DRAWN BY	CHKD BY	CHECKED BY	APPROVED
MMK		USER	APPROVAL
DATE	2009.08.25		

CITY OF WINNIPEG
PLANNING, PROPERTY AND
DEVELOPMENT DEPARTMENT
CIVIC ACCOMMODATIONS DIVISION
300 - 65 GARRY ST. R3C 4K4

PROJECT
CITY ARCHIVES BUILDING
BARRIER FREE ACCESS TO ENTRANCE
& FENCE RECONSTRUCTION
380 WILLIAM AVENUE

SHEET TITLE
PARTIAL SITE PLAN
RAMP, MAIN LANDING
& WALKWAY LAYOUT

SCALE	PROJECT NO.	SHEET NO.
AS SHOWN	2008-080	S6