


ADDRESS: 251 DONALD STREET PROJECT No: XXXX-XXX-XX DESCRIPTION: MAIN FLOOR PLAN - CLEANING DATE: 20090206 FILE NAME: 0251DN01.dwg/A1

NOTES :

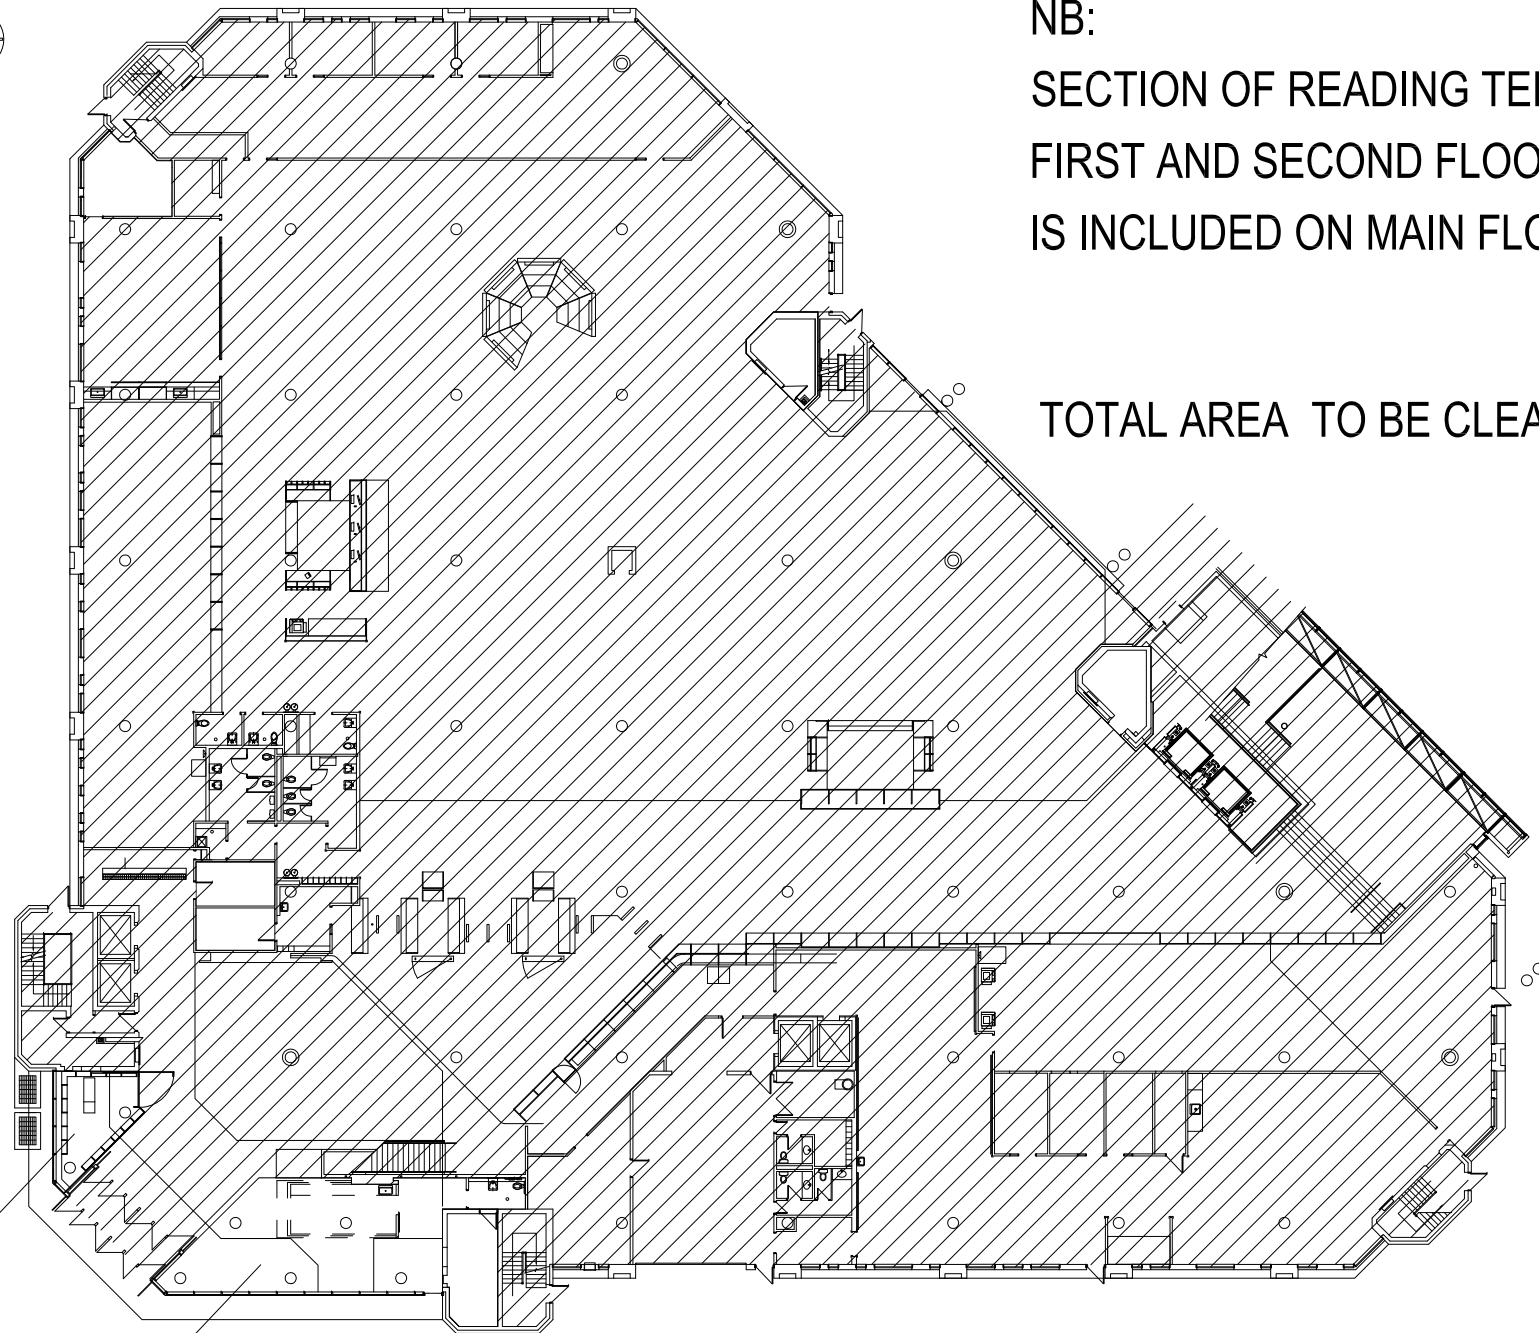

NB:
SECTION OF READING TERRACE BETWEEN
FIRST AND SECOND FLOOR S
IS INCLUDED ON MAIN FLOOR TOTAL.

TOTAL AREA TO BE CLEANED = 43,614 SQ. FT.

BEST OF FRIENDS
GIFT SHOP

HUMAN BEAN
COFFEE & TEA

MAIN FLOOR PLAN
NOT TO SCALE

NO.	REVISION/DESCRIPTION	BY	DATE
SEALS			

DRAWN BY	TC	CHECKED BY	APPROVED
DATE	20090206	USER APPROVAL	

CITY OF WINNIPEG
PLANNING, PROPERTY &
DEVELOPMENT DEPARTMENT
CIVIC ACCOMMODATIONS DIVISION
300 - 65 GARRY ST. R3C 4K4

PROJECT
MILLENNIUM LIBRARY
CLEANING CONTRACT AREAS

251 DONALD STREET

SHEET TITLE
MAIN FLOOR PLAN

0251DN01

SCALE	PROJECT NO.	SHEET NO.
AS SHOWN	XXXX-XXX-XX	A1

DRAWING SHEET SIZE: A1 (841mm x 594mm) PLOT 1:1