



FILE NAME: 0065GY02.dwg/A1
 DATE: 2010.04.27
 DESCRIPTION: PARTIAL 2ND & MEZZANINE FLOOR PLAN - BASE PLAN
 PROJECT No:
 ADDRESS: 65 GARRY STREET

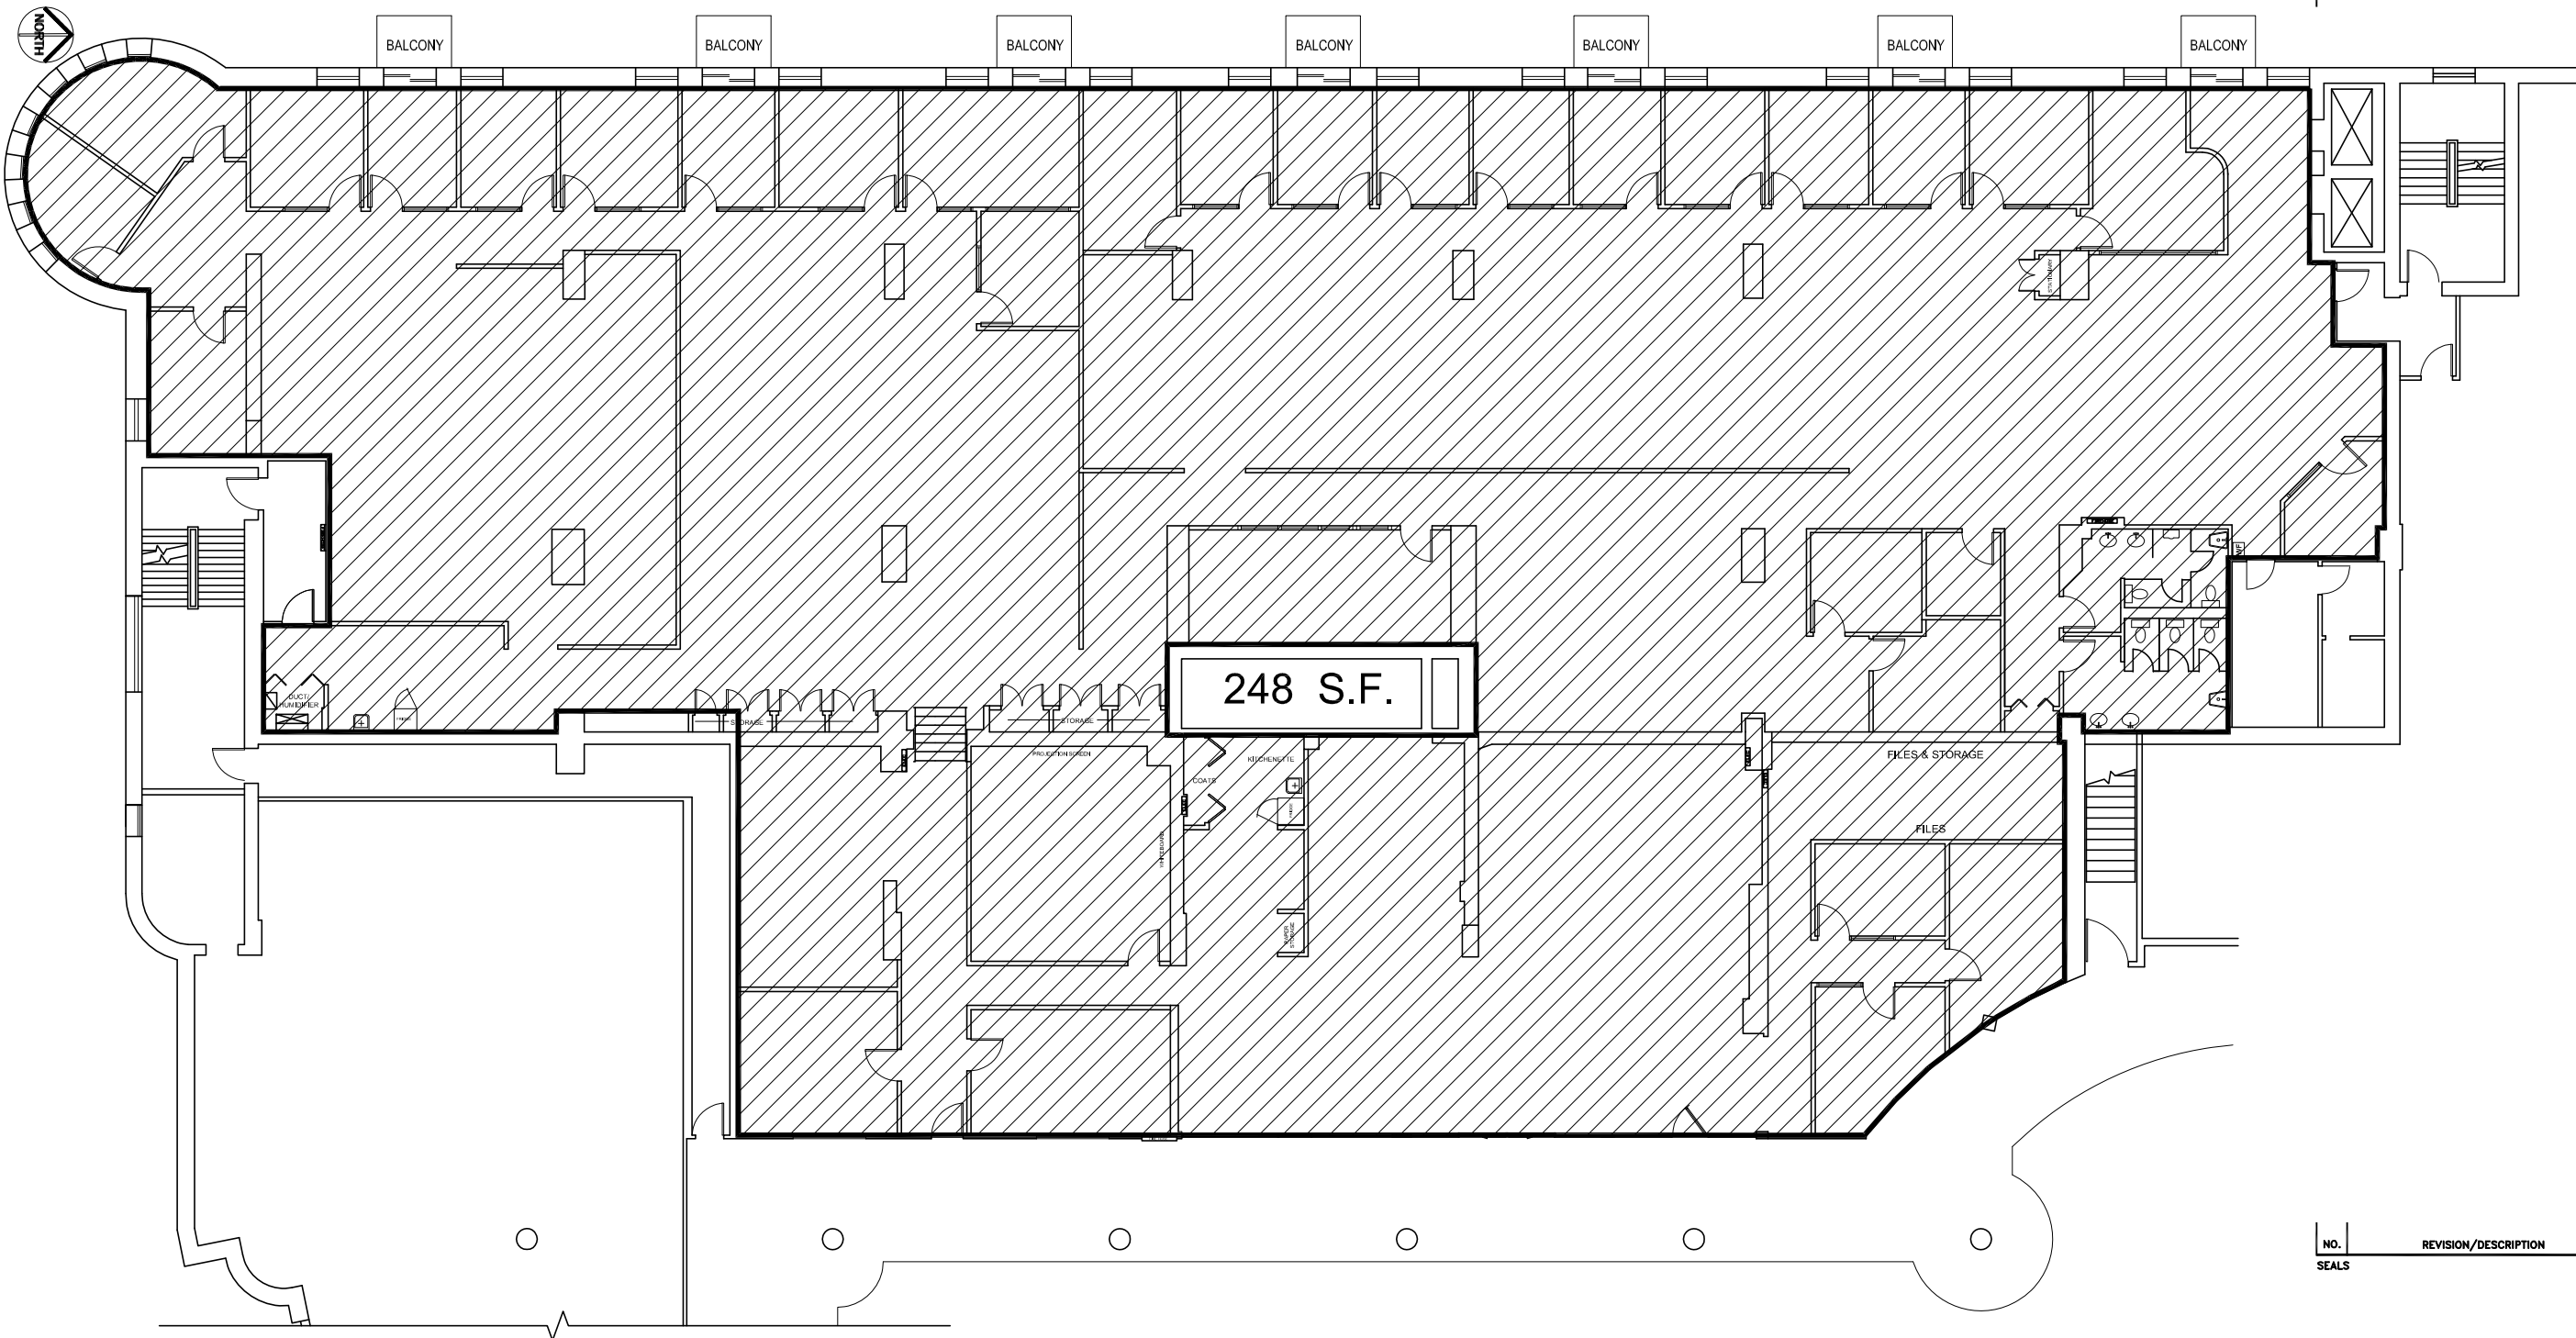

NOTES :

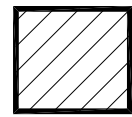

AREA TO CLEAN = 16,471 SQ. FT. (16,719 - 248)

PARTIAL 2ND FLOOR & MEZZANINE PLAN
 SCALE: 1/8"=1'-0"

NO.	REVISION/DESCRIPTION	BY	DATE
SEALS			

DRAWN BY	CHECKED BY	APPROVED
DATE	2010.04.27	USER APPROVAL

CITY OF WINNIPEG
 PLANNING, PROPERTY &
 DEVELOPMENT DEPARTMENT
 CIVIC ACCOMMODATIONS DIVISION
 300 - 65 GARRY ST. R3C 4K4

PROJECT
 FORT GARRY PLACE
 PLANNING, PROPERTY & DEVELOPMENT DEPARTMENT
 OFFICES
 65 GARRY STREET

SHEET TITLE
 2ND & MEZZANINE FLOOR PLAN
 AREAS TO CLEAN

SCALE	PROJECT NO.	SHEET NO.
AS SHOWN		A1