



1 GRADING PLAN - WEST
L04 1:100

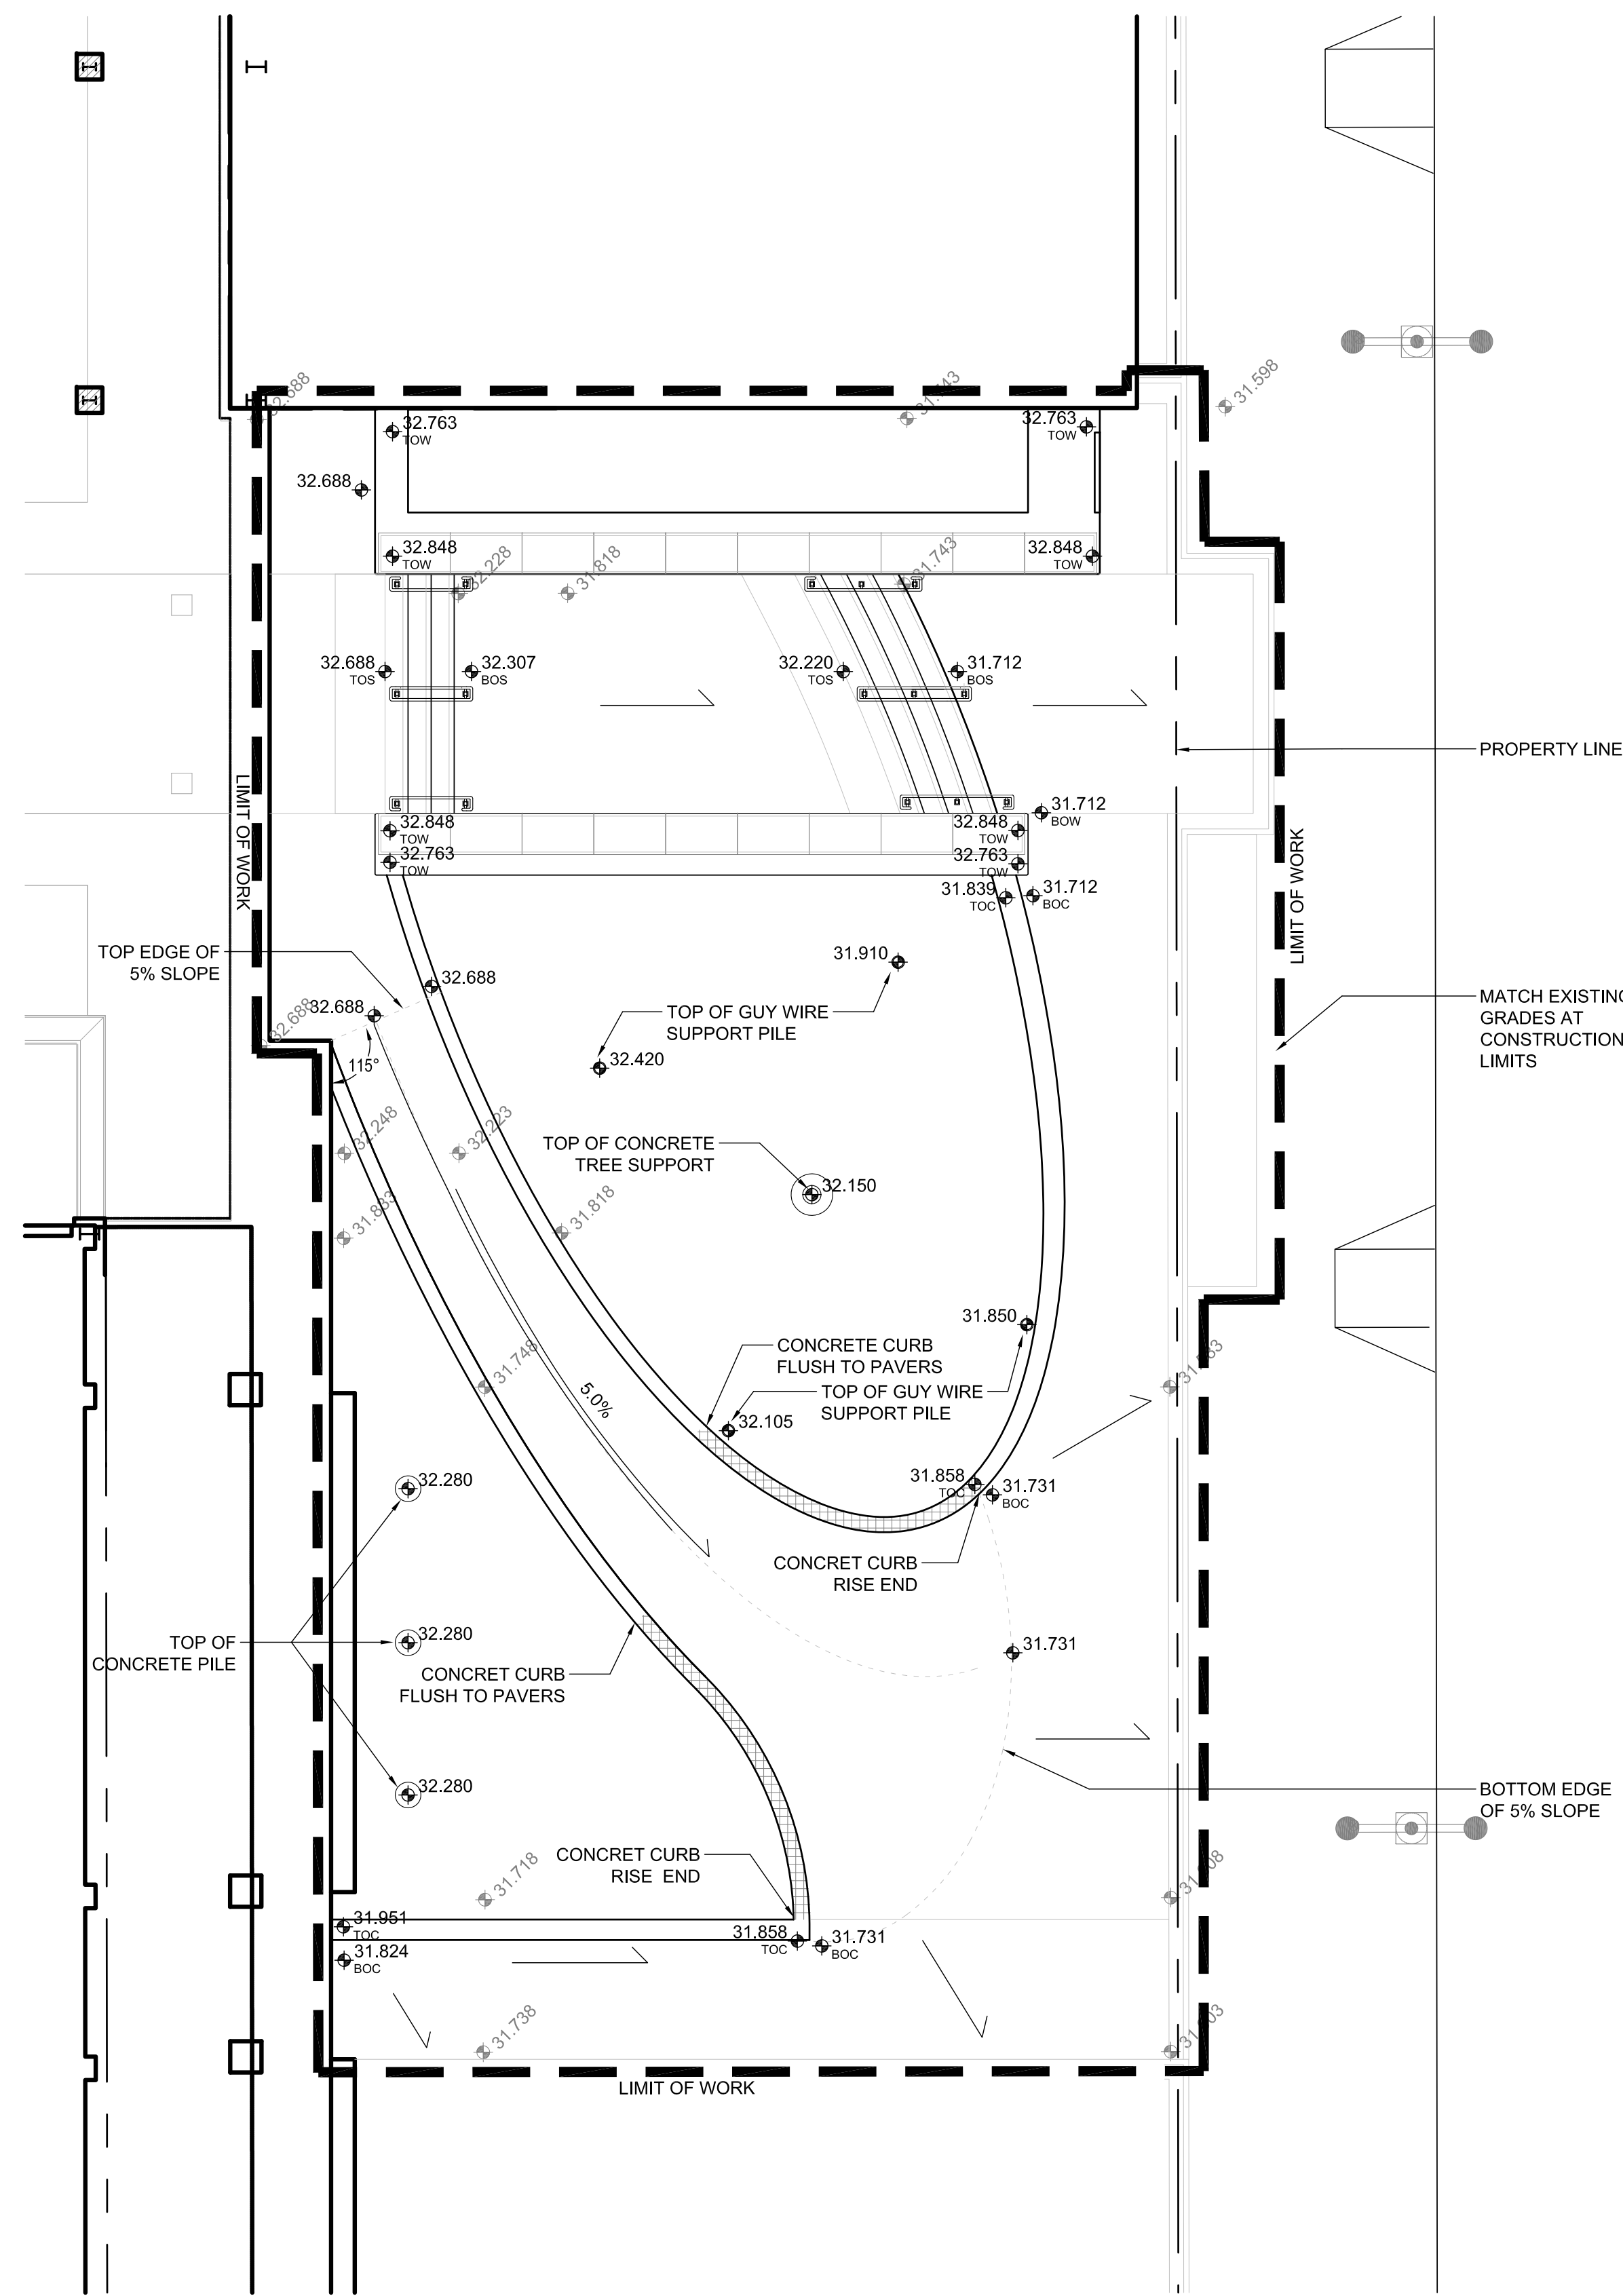

2 GRADING PLAN - EAST
L04 1:100

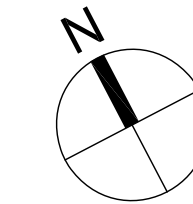

NOTES:

1. CONTRACTOR TO CONFIRM GRADES WITH STRUCTURAL DRAWINGS AND ON SITE PRIOR TO CONSTRUCTION AND TO REPORT ANY DISCREPANCIES TO CONTRACT ADMINISTRATOR.
2. 32.688 TO BE CONSIDERED LEVEL TO THE EDGE OF COURTYARD CONCRETE AT TOP LANDING OF STAIRS AND SLOPPED WALKWAY.

LEGEND:

- EXISTING SPOT GRADE
- PROPOSED SPOT GRADE
- PROPOSED TOP OF WALL
- PROPOSED BOTTOM OF WALL
- PROPOSED TOP OF CURB
- PROPOSED BOTTOM OF CURB
- DIRECTION OF SLOPE
- LENGTH OF CONCRETE CURB TO RISE. TRANSITION CURB SLOPE TO INDICATED TOC GRADES

REV	YY / MM / DD	DESCRIPTION	BY
1	10 / 05 / 27	LIMIT OF WORK REVISION	AR
0	10 / 05 / 13	ISSUE FOR TENDER	AR

A. SECTION LETTER OR DETAIL NUMBER.
B. DRAWING WHERE SECTION OR DETAIL IS DRAWN.
OR
DRAWING WHERE SECTION OR DETAIL IS INDICATED.
--- SECTION OR DETAIL SHOWN ON SAME DRAWING.

SEAL

 CHERYL OAKDEN
 member no. 61

SCATLIFF + MILLER + MURRAY Inc.
 TEL 204 927-3444 FAX 204 927-3443
 8-138 MARKET AVENUE WINNIPEG, MB, CANADA

CLIENT
 CITY OF WINNIPEG
 PLANNING, PROPERTY and DEVELOPMENT
Winnipeg CIVIC ACCOMMODATIONS DIVISION

PROJECT
 COURTYARD UNIVERSAL
 ACCESS UPGRADE
 CITY HALL COURTYARD

TITLE
 LAYOUT PLANS

DESIGN	DRAWN	DATE - Y / M / D	SCALE
AR	AR	2010/01/12	1:100
CHECKED	APPROVED	JOB NO.	DRAWING NO.
XXX	XXX	391-2010	L04