



NOTES :
SEE NOTES ON SHEET A1.


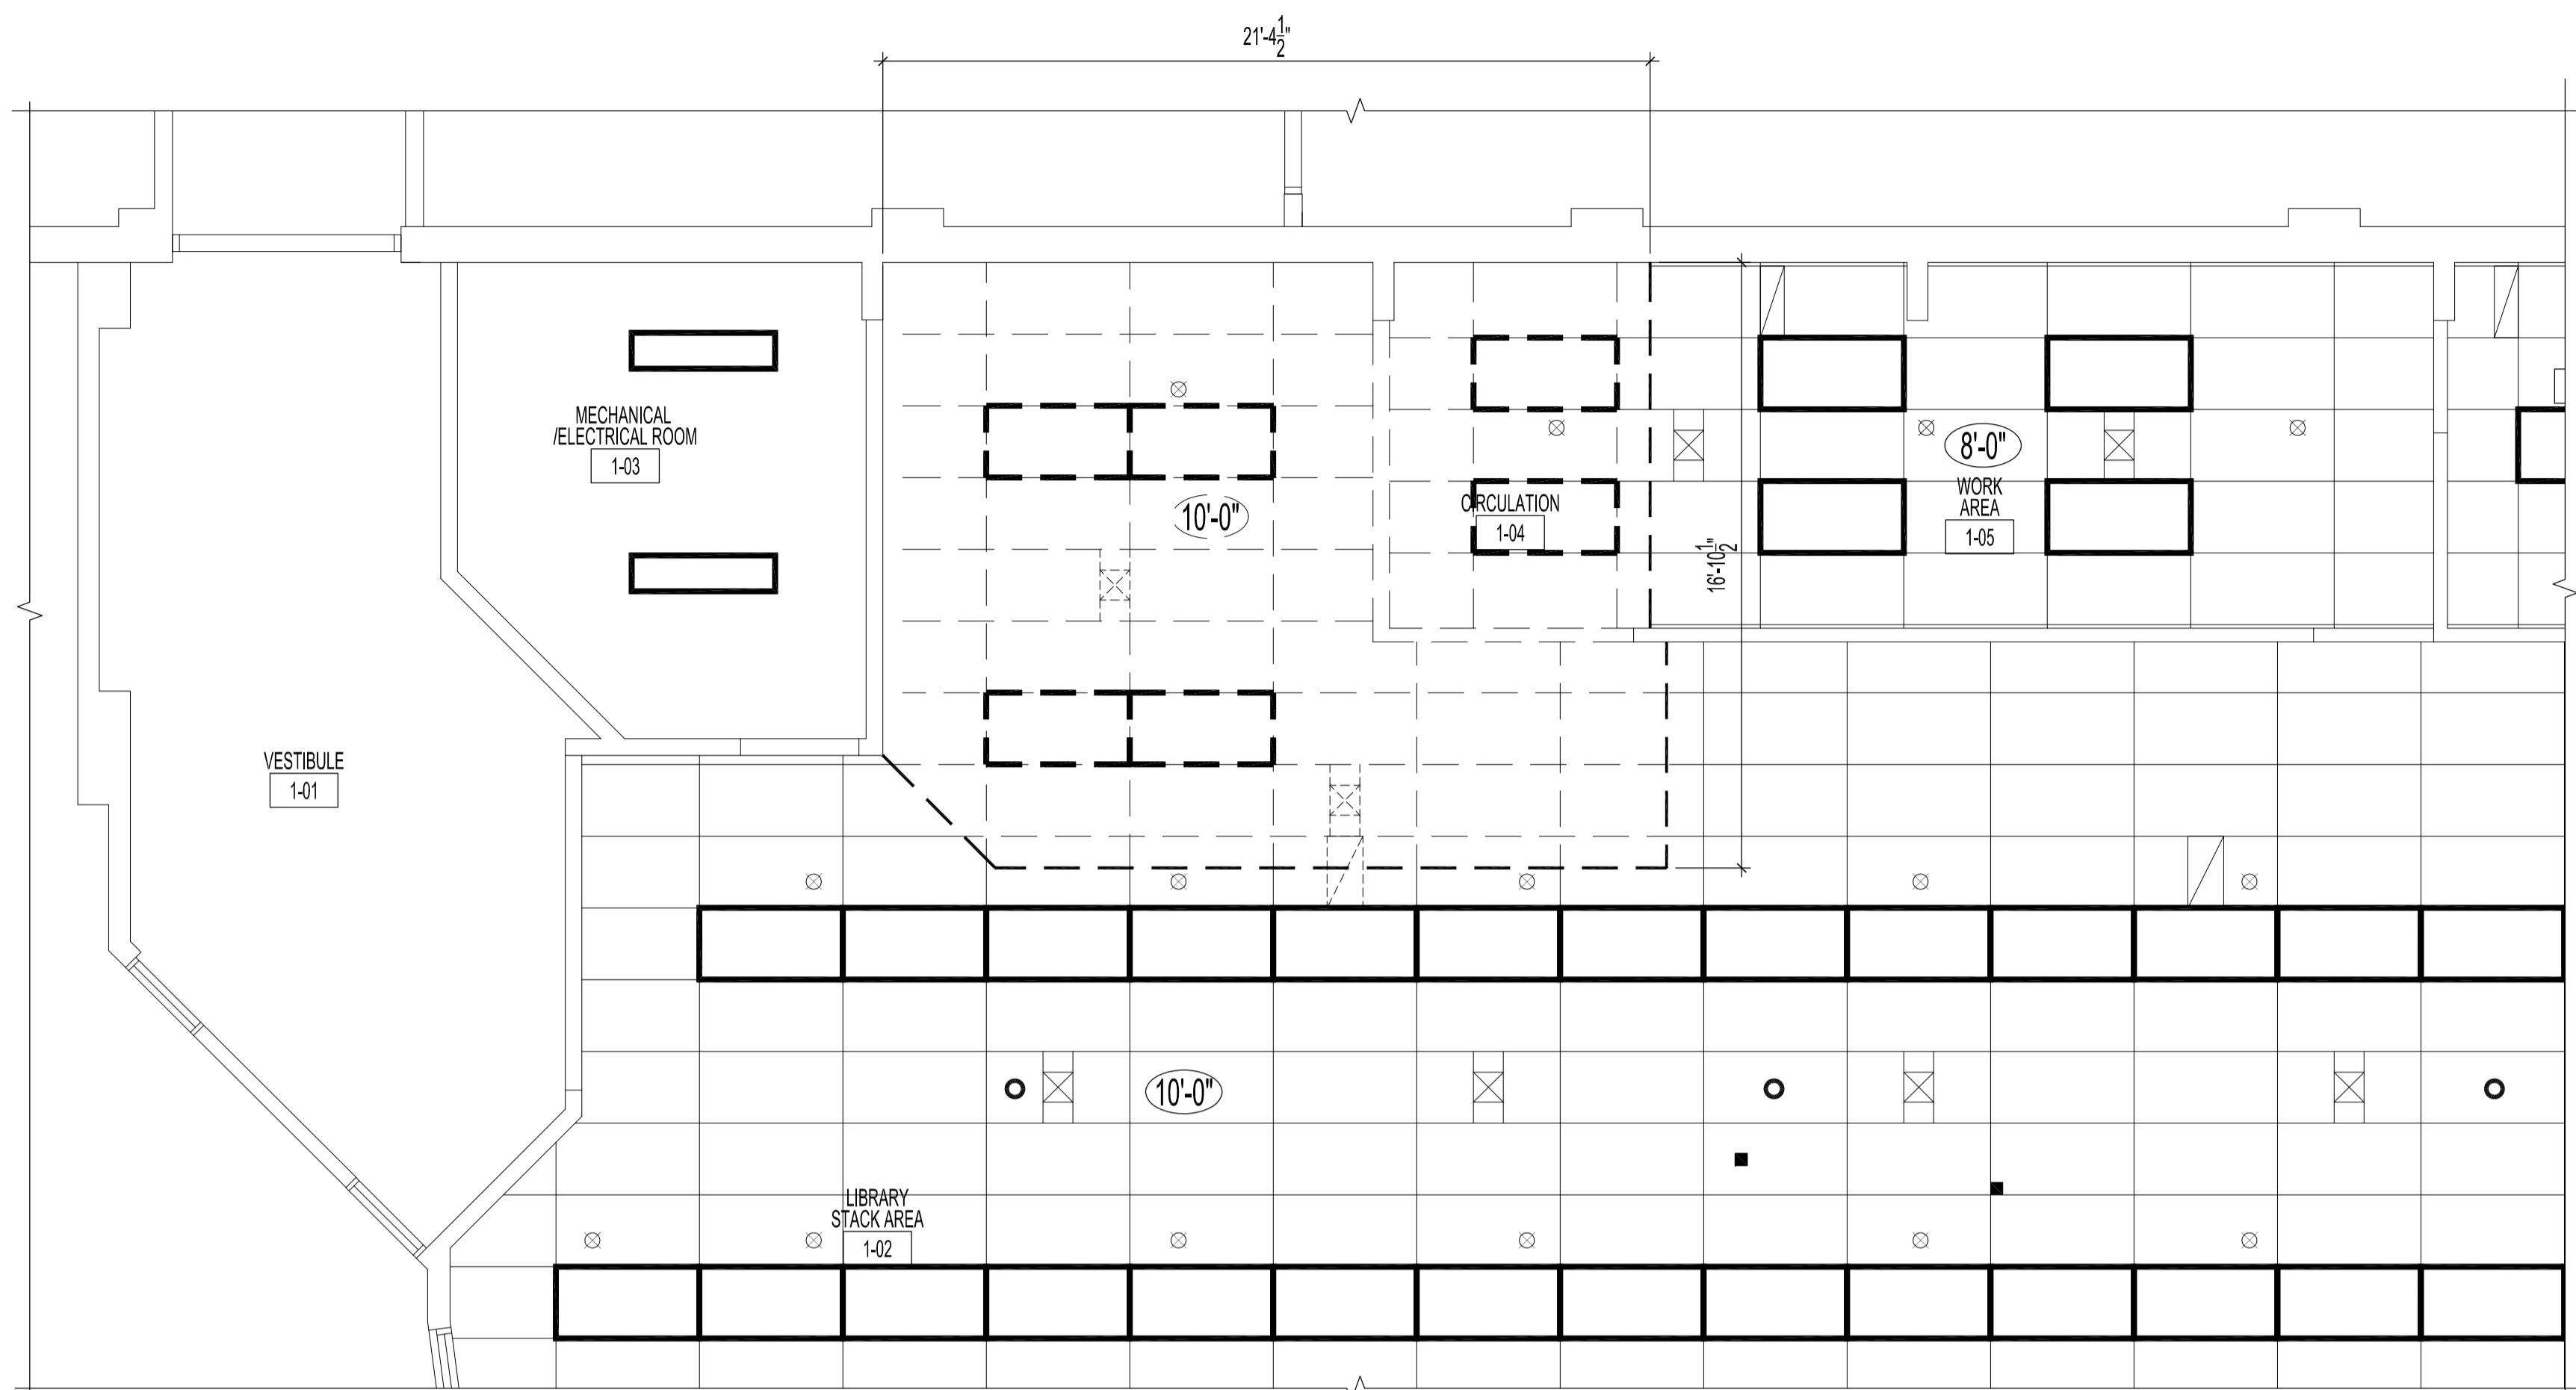


PARTIAL MAIN FLOOR PLAN - REFLECTED CEILING DEMOLITION
SCALE: 1/4"=1'-0"

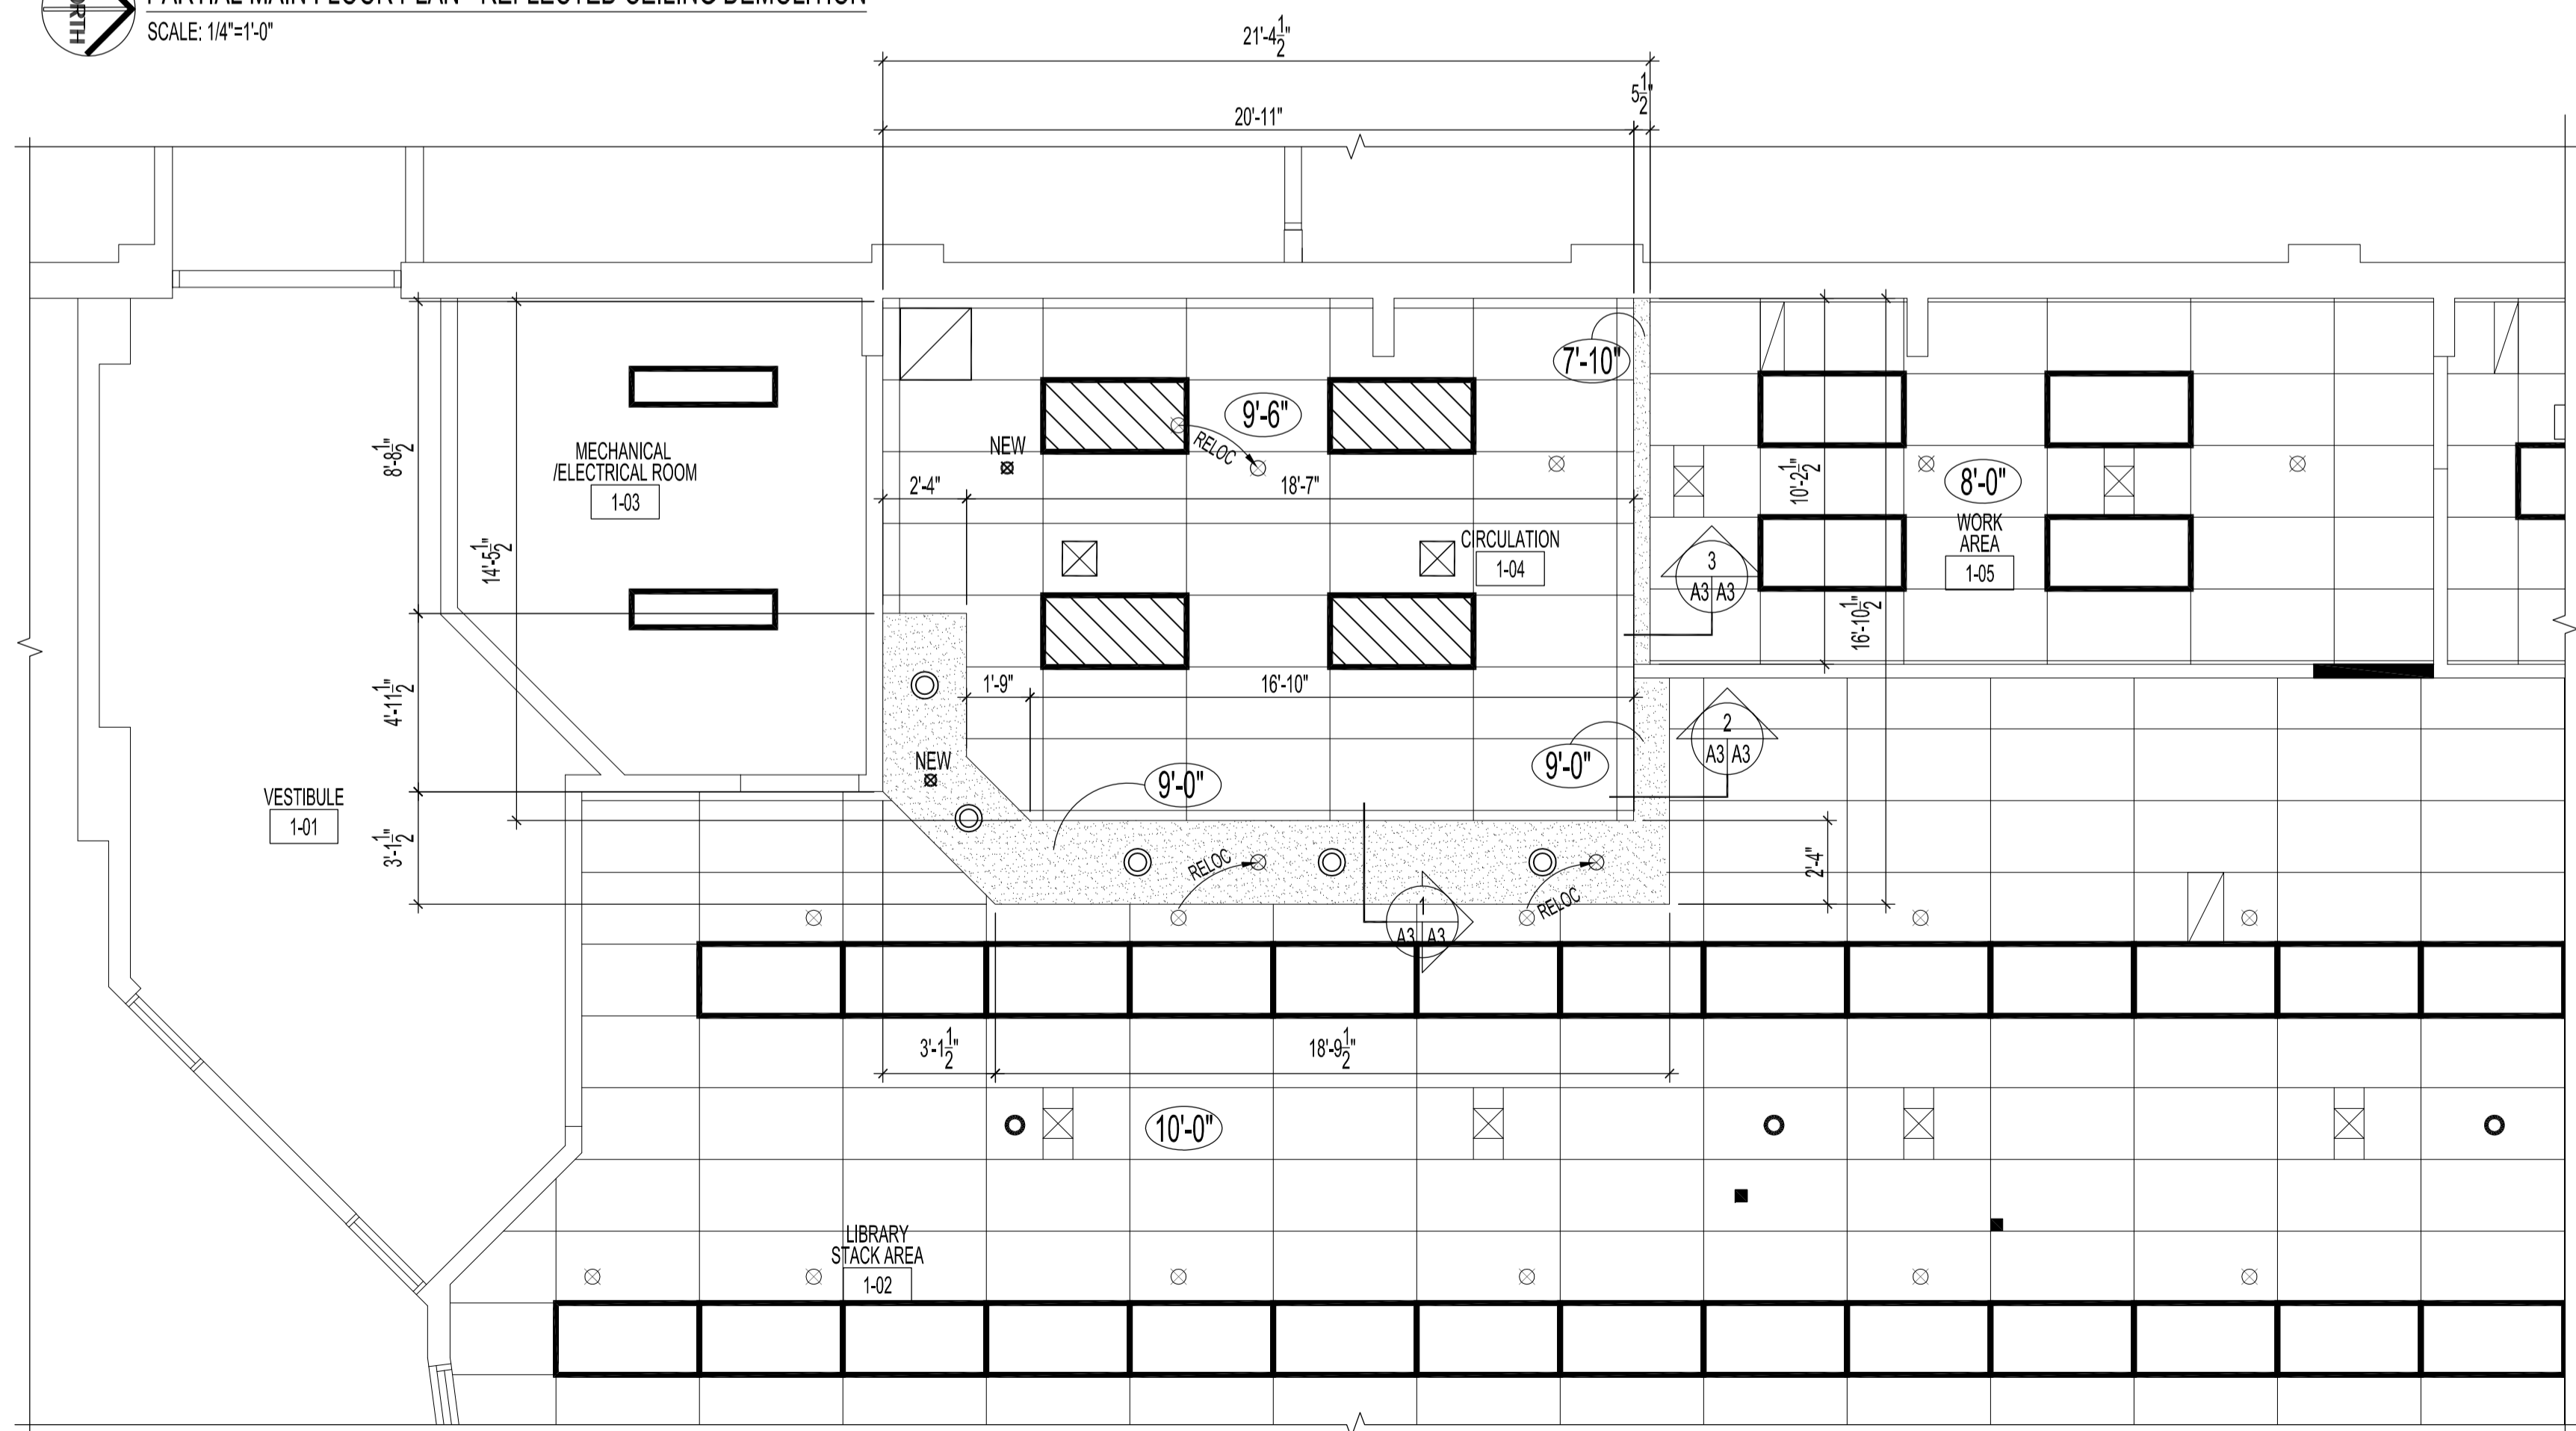

PARTIAL MAIN FLOOR PLAN - REFLECTED CEILING RENOVATION
SCALE: 1/4"=1'-0"

LEGEND	
	CEILING HEIGHT (VARIES)
	ACOUSTIC CEILING TILE & T-BAR SYSTEM TO BE REMAIN.
	EXISTING 2' x 4' FLUORESCENT LIGHT FIXTURES TO REMAIN
	EXISTING 1' x 4' FLUORESCENT LIGHT FIXTURES TO REMAIN
	EXISTING SUPPLY AIR DIFFUSERS TO REMAIN
	EXISTING EXHAUST /RETURN GRILLES TO REMAIN
	EXISTING EMERGENCY LIGHT FIXTURES IN STACK AREA TO REMAIN.
	ACOUSTIC CEILING TILE & T-BAR SYSTEM TO BE REMOVED & DISCARDED.
	EXISTING 2' x 4' FLUORESCENT LIGHT FIXTURES TO BE REMOVED & SALVAGED. RETURN TO CITY OF WINNIPEG
	REMOVE & DISCARD SUPPLY AIR DIFFUSERS
	REMOVE & DISCARD EXHAUST /RETURN GRILLES
	CIRCULATION 1-04 ONLY NEW 2' x 4' ACOUSTIC CEILING TILE & T-BAR SYSTEM TO BE
	NEW GYPSUM BOARD BULKHEADS -SEE SECTIONS
	NEW 2' x 4' FLUORESCENT LIGHT FIXTURES.
	NEW RECESSED DOWN LIGHT FIXTURES IN NEW BULKHEAD.
	NEW SUPPLY AIR DIFFUSERS
	NEW EXHAUST /RETURN GRILLES
	EXISTING NON-CONCEALED SPRINKLER HEADS TO REMAIN.
	EXISTING NON-CONCEALED SPRINKLER HEADS TO BE RELOCATED TO LOCATION SHOWN.
	NEW NON-CONCEALED SPRINKLER HEADS

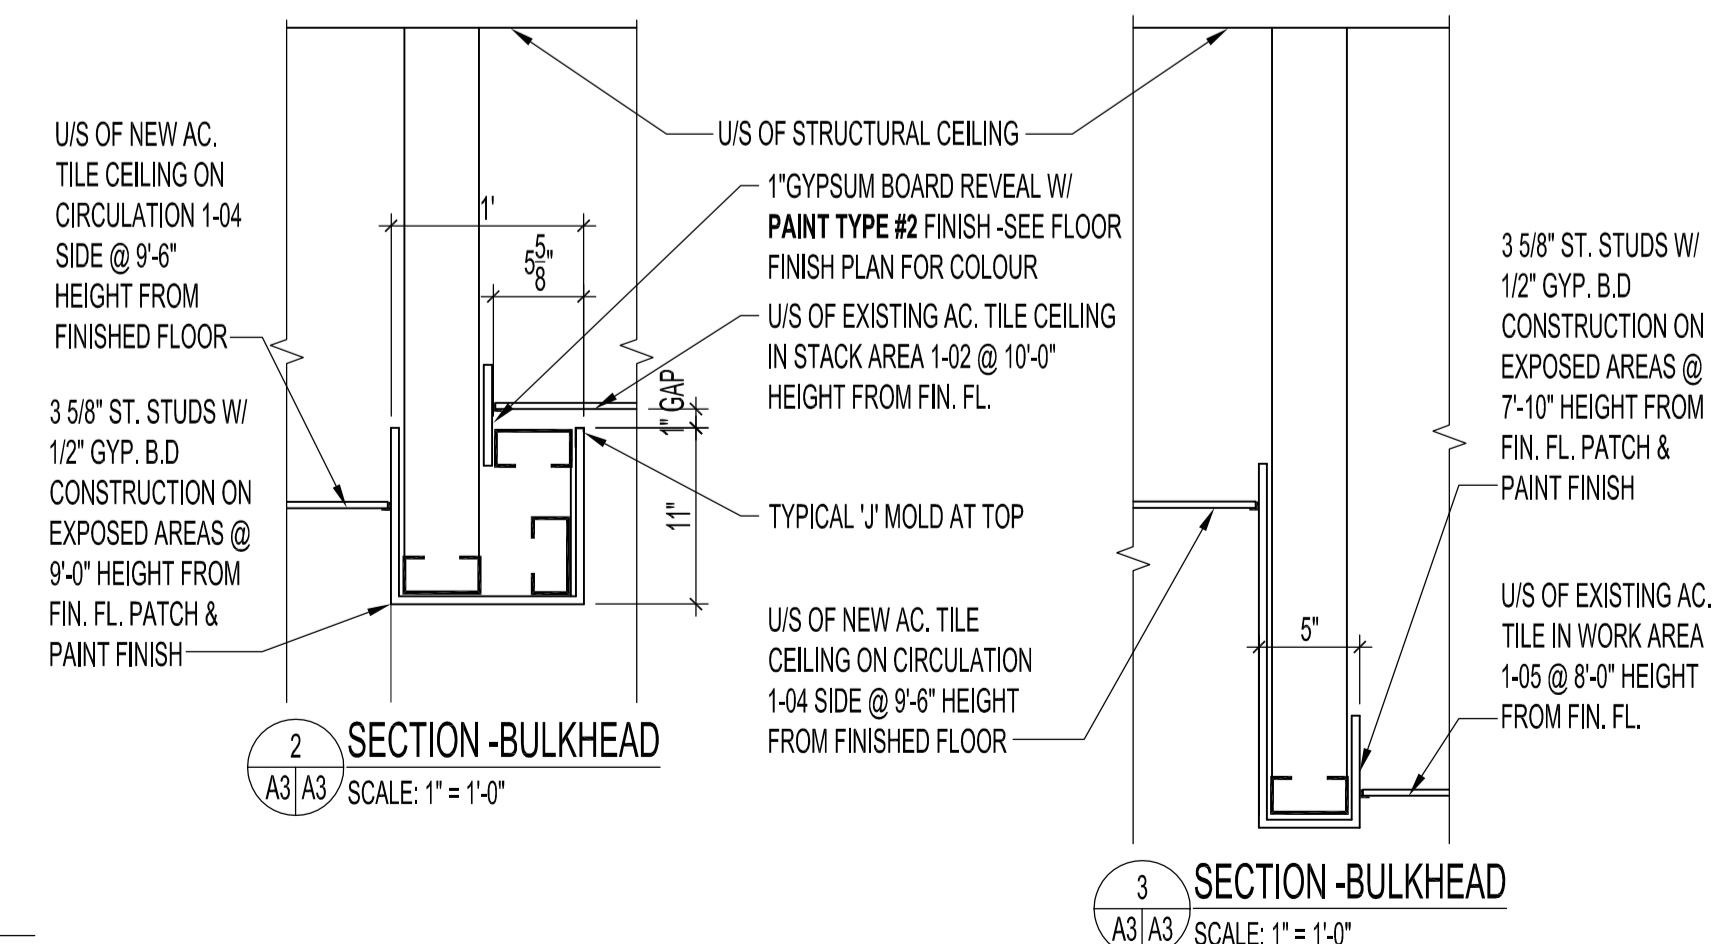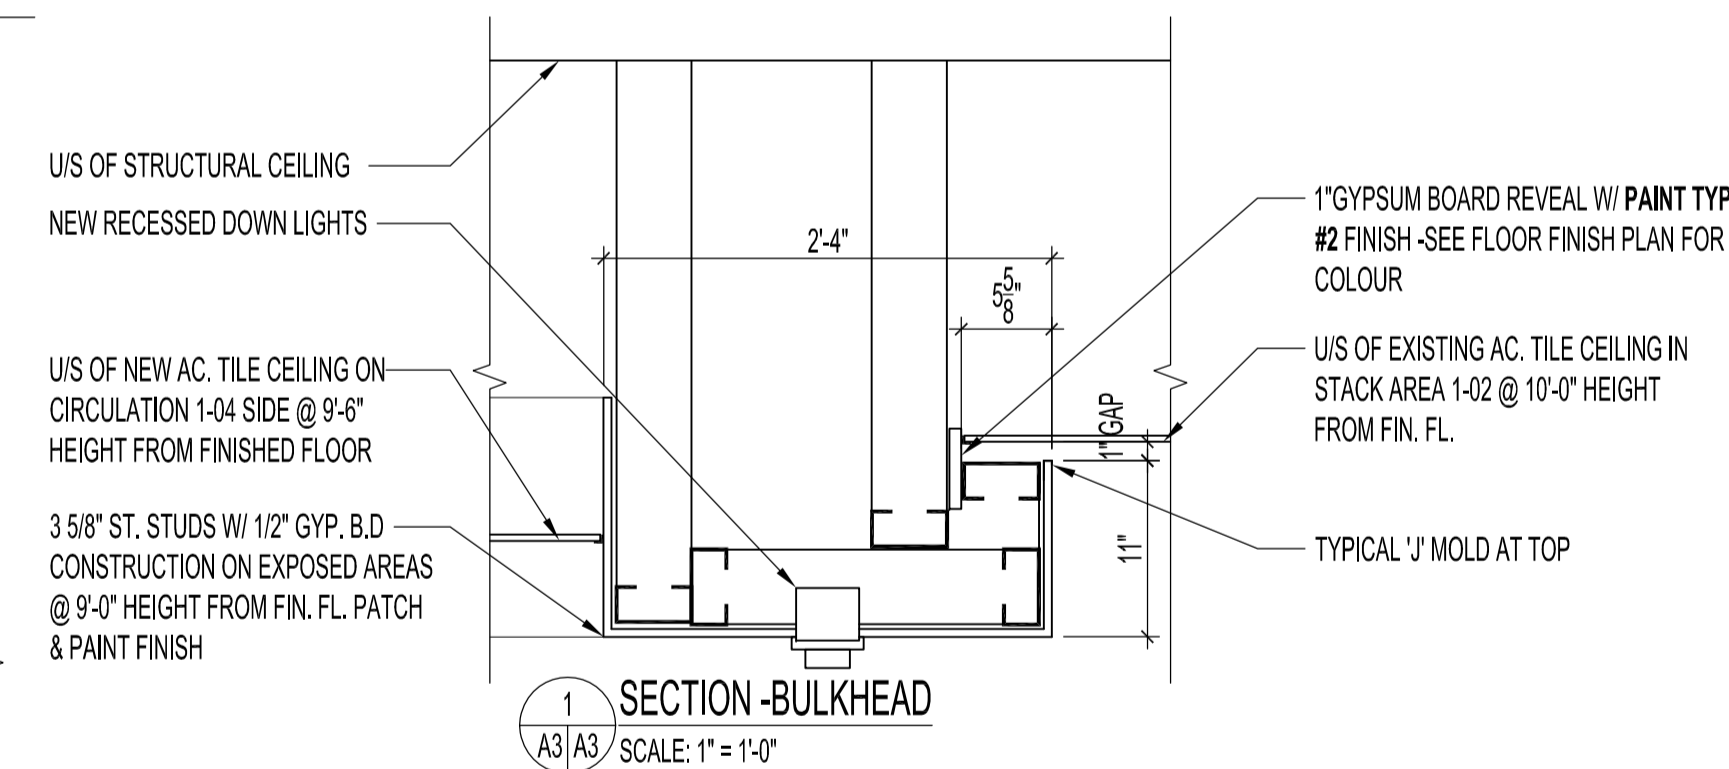

NO.	REVISION/DESCRIPTION	BY	DATE
1	DESIGN LEAD HAS CHANGED	MMK	2008.06.01

DRAWN BY MMK **CHECKED BY** USER APPROVAL **APPROVED**

DATE 2010.02.24

CITY OF WINNIPEG
PLANNING, PROPERTY AND
DEVELOPMENT DEPARTMENT
MUNICIPAL ACCOMMODATIONS DIVISION
3 - 65 GARRY ST. R3C 4K4

PROJECT
FORT ROUGE LIBRARY
INTERIOR UPGRADING
NEW CIRCULATION DESK
625 OSBORNE STREET

SHEET TITLE
PARTIAL MAIN FLOOR PLAN
REFLECTED CEILING
DEMOLITION & RENOVATION

SCALE AS SHOWN **PROJECT NO.** 2008-019-01 **SHEET NO.** A3R1